


GENERAL NOTES:


This drawing is copyright of KSR architects. This drawing must be read in conjunction with the Designer's Risk Assessment, specification and all other relevant documentation and drawings. KSR architects accept no liability for any expense, loss or damage of whatsoever nature and however arising from any variation made to this drawing or in the execution of the work to which it relates which has not been referred to them and their approval obtained. Areas are based on unchecked survey and are approximate only. Do not scale from this drawing or the digital data, only figured dimensions are to be used. Refer to linear scale for guidance. Check all dimensions on site prior to carrying out any works and advise any discrepancy

KEY

 Demolition

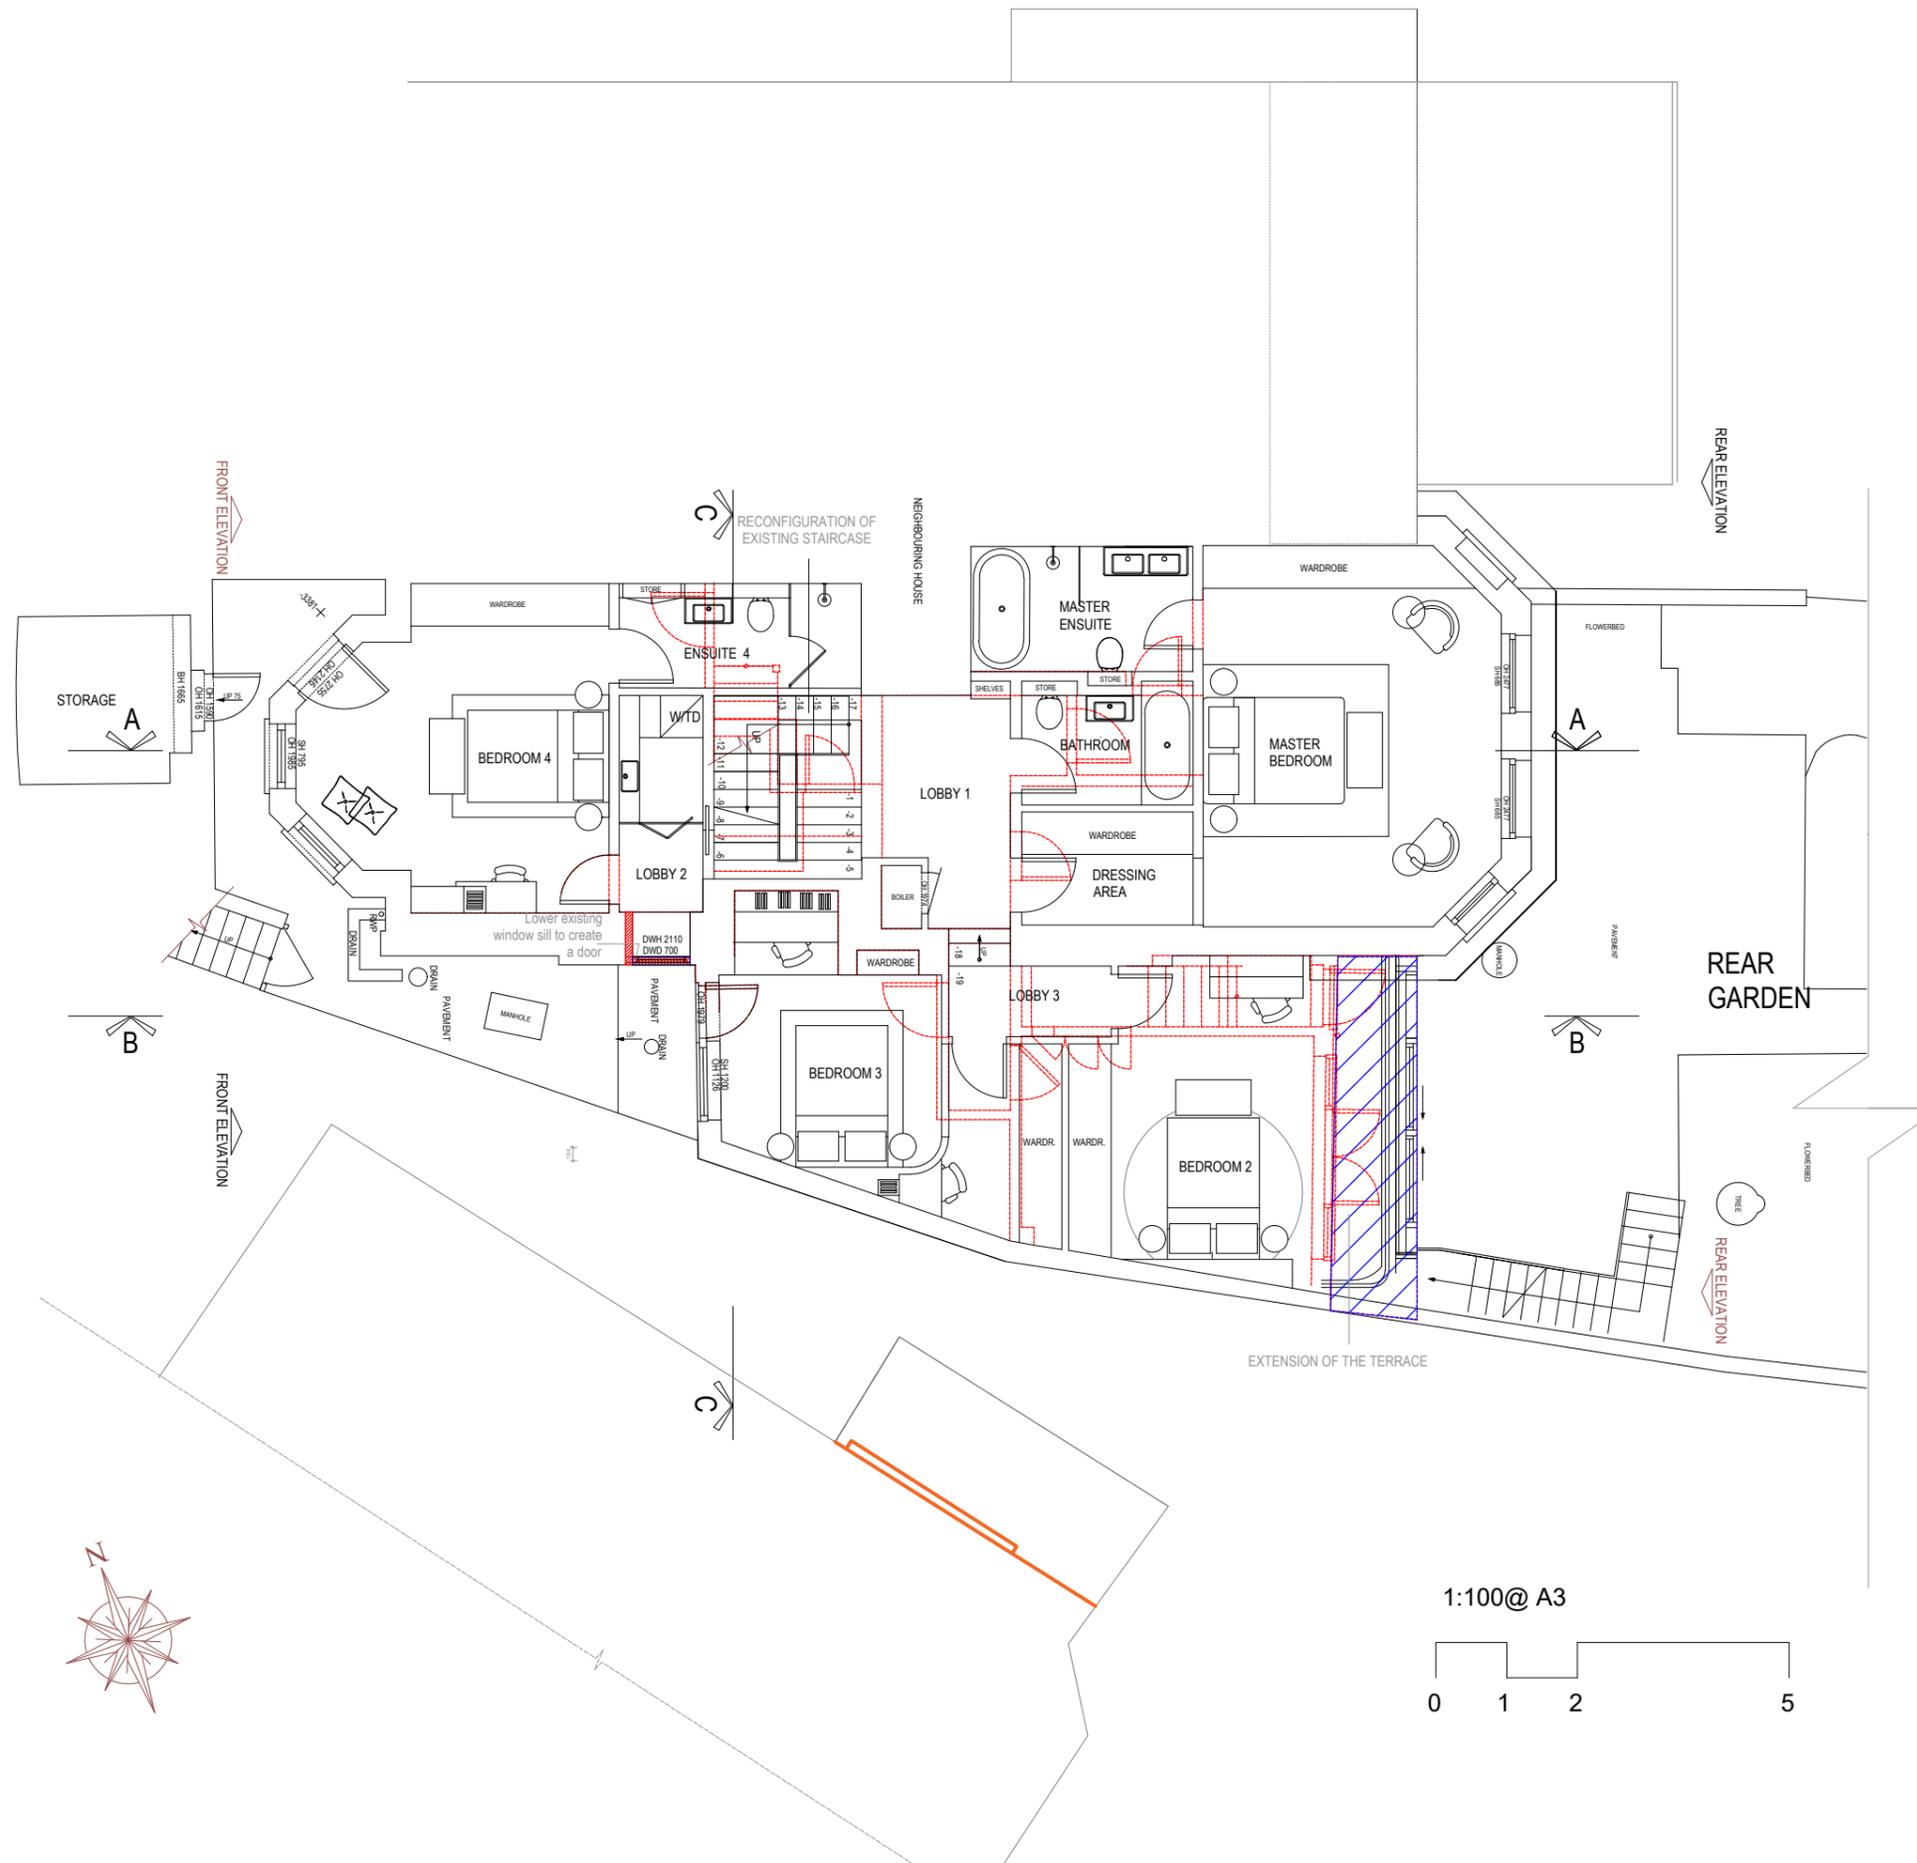

1:100@ A3

 

Status: PLANNING APPLICATION

KSR ARCHITECTS & INTERIOR DESIGNERS

KSR Architects LLP mail@ksrarchitects.com
14 Greenland Street t: +44 (0)20 7692 5000
London NW1 0ND www.ksararchitects.com

FLAT 2, 16 LYNDHURST GARDENS - HAMPSTEAD

DEMOLITION LGF PLAN

Date 19/12/2022 Scale: 1:100 @A3

Drawn By: OC Checked By: SC


Project Ref. 20041 Rev. -

Drawing D No 4-PA-401

© KSR ARCHITECTS & INTERIOR DESIGNERS

GENERAL NOTES:

This drawing is copyright of KSR architects. This drawing must be read in conjunction with the Designer's Risk Assessment, specification and all other relevant documentation and drawings. KSR architects accept no liability for any expense, loss or damage of whatsoever nature and however arising from any variation made to this drawing or in the execution of the work to which it relates which has not been referred to them and their approval obtained. Areas are based on unchecked survey and are approximate only. Do not scale from this drawing or the digital data, only figured dimensions are to be used. Refer to linear scale for guidance. Check all dimensions on site prior to carrying out any works and advise any discrepancy

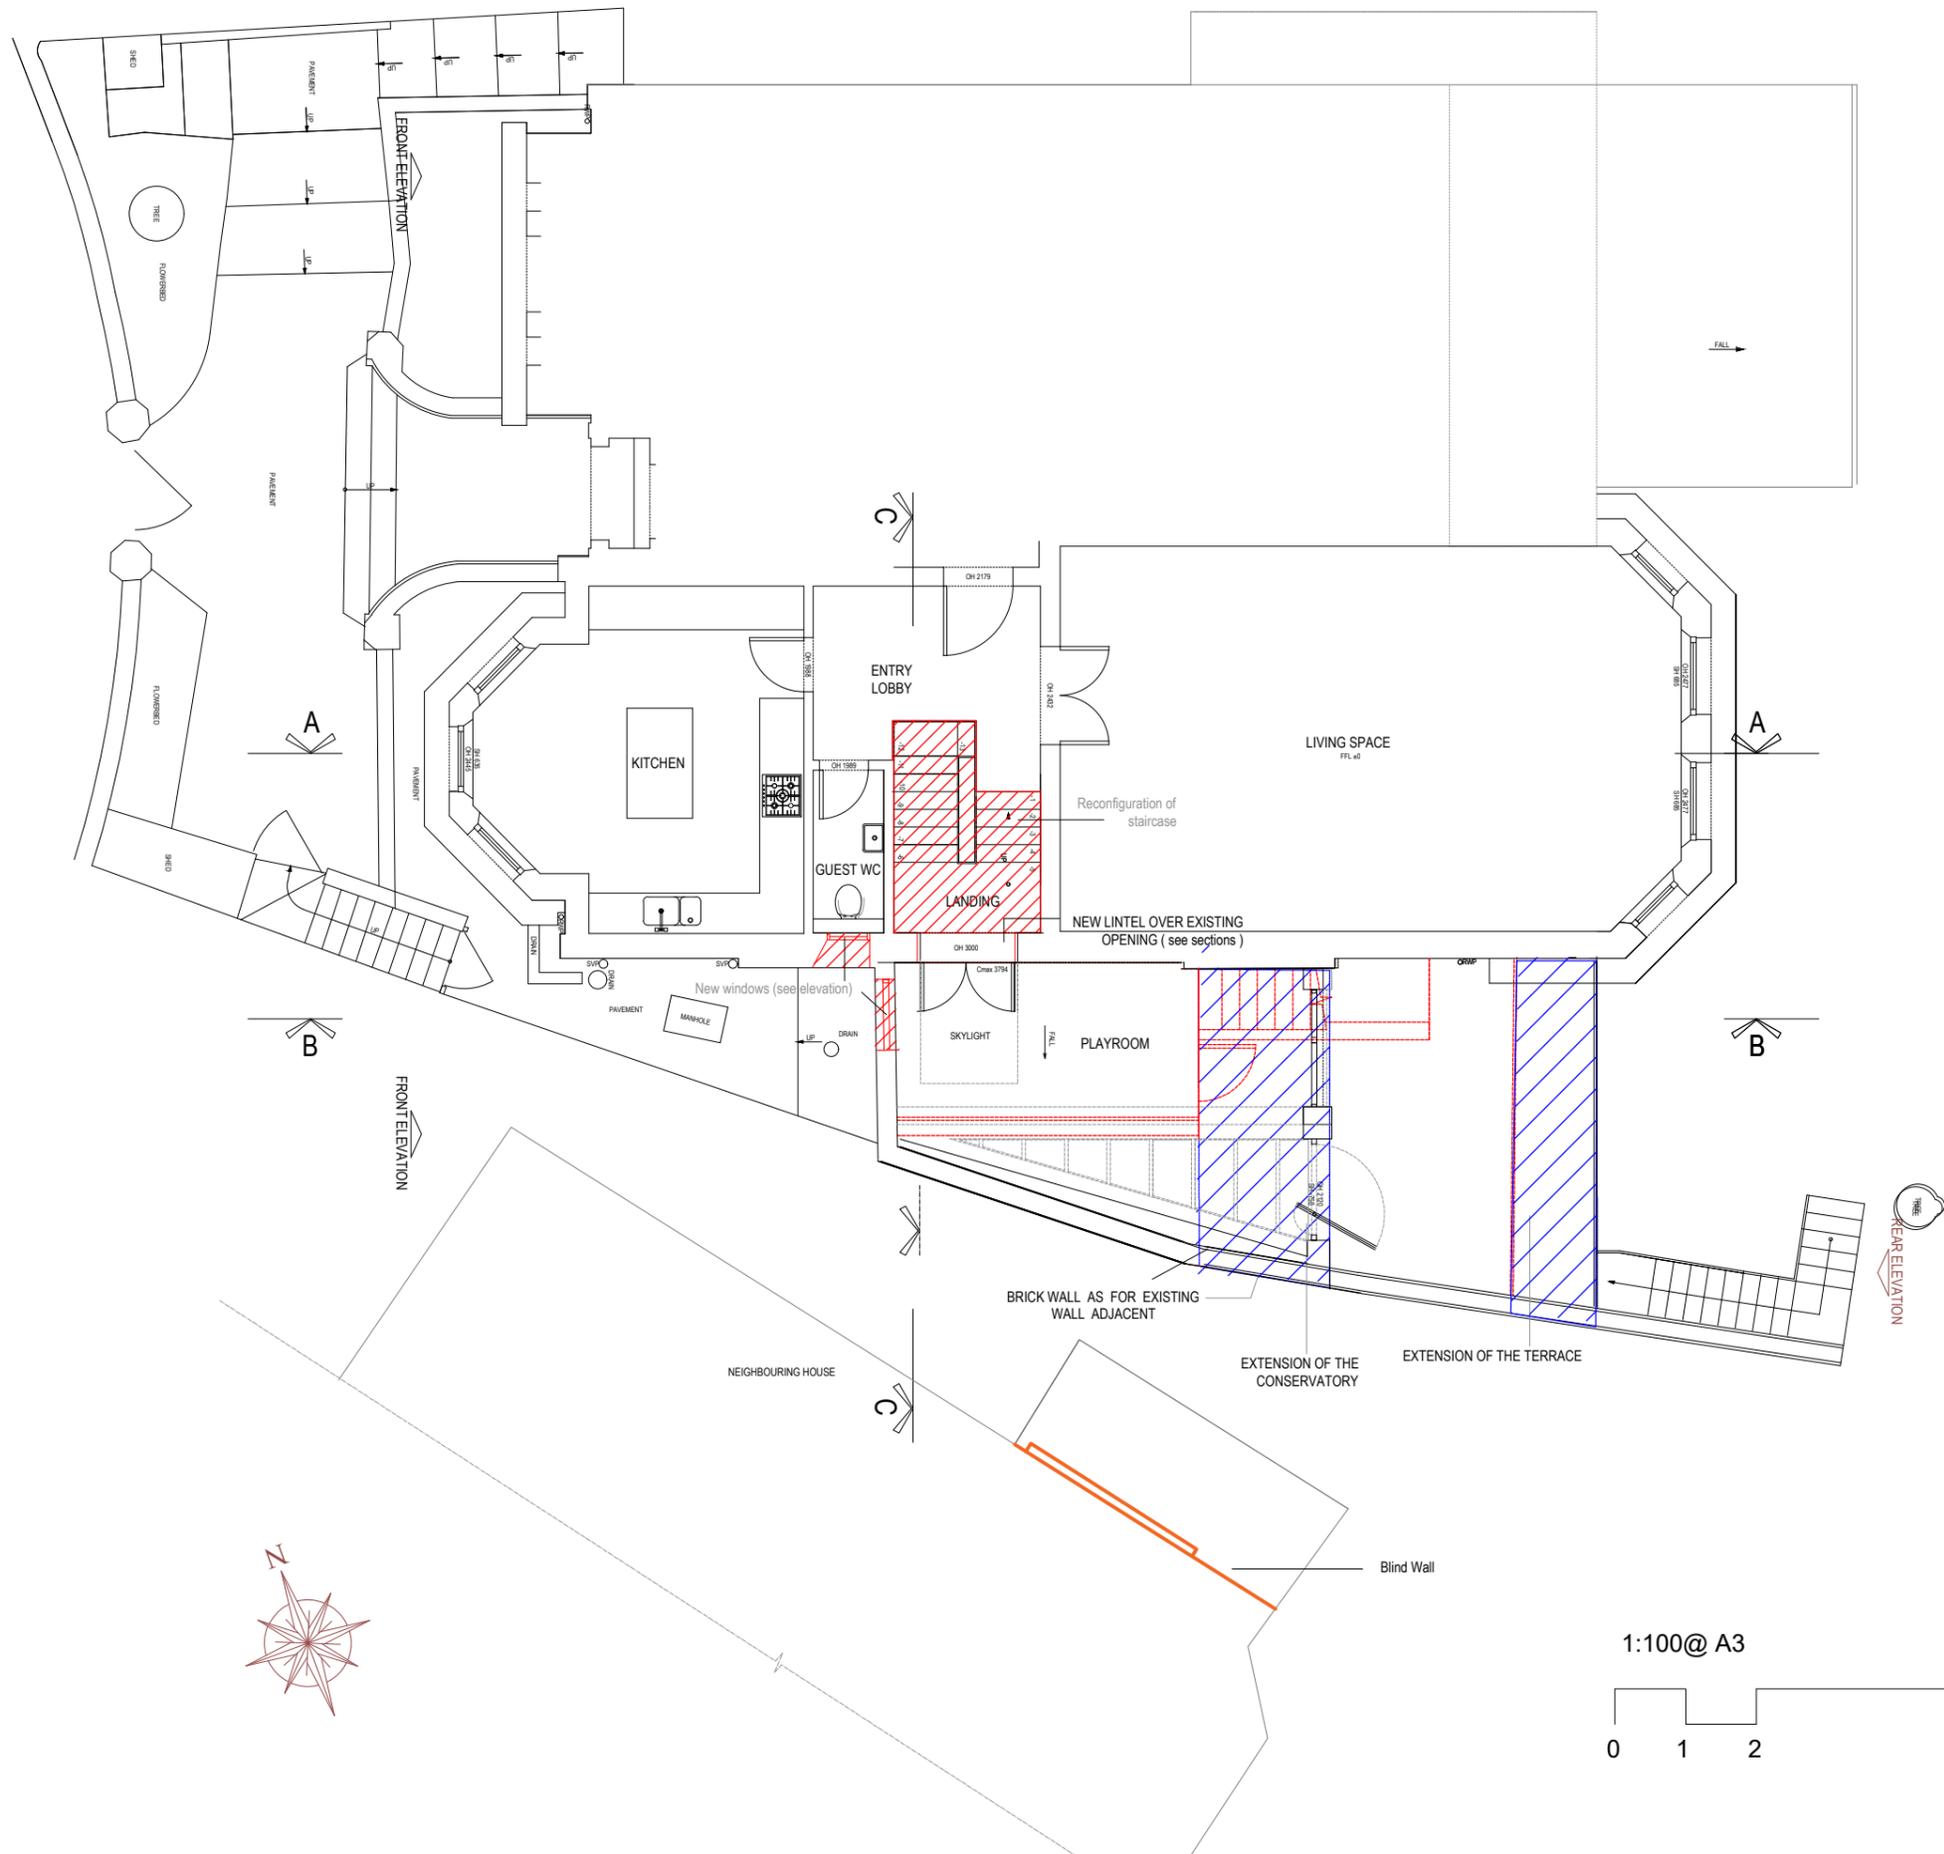

Status: PLANNING APPLICATION

KSR ARCHITECTS & INTERIOR DESIGNERS
 KSR Architects LLP mail@ksrarchitects.com
 14 Greenland Street t: +44 (0)20 7692 5000
 London NW1 0ND www.ksrarchitects.com

FLAT 2, 16 LYNDHURST GARDENS - HAMPSTEAD
DEMOLITION GF PLAN

Date 04/10/2022 Scale: 1:100 @A3

Drawn By: OC Checked By: SC

Project Ref. 20041 Rev. -
 Drawing D No 4-PA-402

© KSR ARCHITECTS & INTERIOR DESIGNERS

GENERAL NOTES:

This drawing is copyright of KSR architects. This drawing must be read in conjunction with the Designer's Risk Assessment, specification and all other relevant documentation and drawings. KSR architects accept no liability for any expense, loss or damage of whatsoever nature and however arising from any variation made to this drawing or in the execution of the work to which it relates which has not been referred to them and their approval obtained. Areas are based on unchecked survey and are approximate only. Do not scale from this drawing or the digital data, only figured dimensions are to be used. Refer to linear scale for guidance. Check all dimensions on site prior to carrying out any works and advise any discrepancy



Status: PLANNING APPLICATION

KSR ARCHITECTS & INTERIOR DESIGNERS
KSR Architects LLP mail@ksrarchitects.com
14 Greenland Street t: +44 (0)20 7692 5000
London NW1 0ND www.ksrarchitects.com

FLAT 2, 16 LYNDHURST GARDENS - HAMPSTEAD

DEMOLITION REAR ELEVATION


Date 19/12/2022 Scale: 1:100 @A3

Drawn By: OC Checked By: SC

Project Ref. 20041 Rev. -
Drawing D No 4-PA-411

© KSR ARCHITECTS & INTERIOR DESIGNERS

1:100 @ A3

 

GENERAL NOTES:

This drawing is copyright of KSR architects. This drawing must be read in conjunction with the Designer's Risk Assessment, specification and all other relevant documentation and drawings. KSR architects accept no liability for any expense, loss or damage of whatsoever nature and however arising from any variation made to this drawing or in the execution of the work to which it relates which has not been referred to them and their approval obtained.

Areas are based on unchecked survey and are approximate only. Do not scale from this drawing or the digital data, only figured dimensions are to be used. Refer to linear scale for guidance. Check all dimensions on site prior to carrying out any works and advise any discrepancy




Status: PLANNING APPLICATION

KSR ARCHITECTS & INTERIOR DESIGNERS
KSR Architects LLP mail@ksrarchitects.com
14 Greenland Street t: +44 (0)20 7692 5000
London NW1 0ND www.ksararchitects.com

FLAT 2, 16 LYNDHURST GARDENS - HAMPSTEAD
DEMOLITION FRONT ELEVATION

1:100 @ A3

 

Date 19/12/2022 Scale: 1:100 @A3

Drawn By: OC Checked By: SC


Project Ref. 20041 Rev. -
Drawing D No 4-PA-412

© KSR ARCHITECTS & INTERIOR DESIGNERS

GENERAL NOTES:

This drawing is copyright of KSR architects. This drawing must be read in conjunction with the Designer's Risk Assessment, specification and all other relevant documentation and drawings. KSR architects accept no liability for any expense, loss or damage of whatsoever nature and however arising from any variation made to this drawing or in the execution of the work to which it relates which has not been referred to them and their approval obtained.

Areas are based on unchecked survey and are approximate only. Do not scale from this drawing or the digital data, only figured dimensions are to be used. Refer to linear scale for guidance. Check all dimensions on site prior to carrying out any works and advise any discrepancy

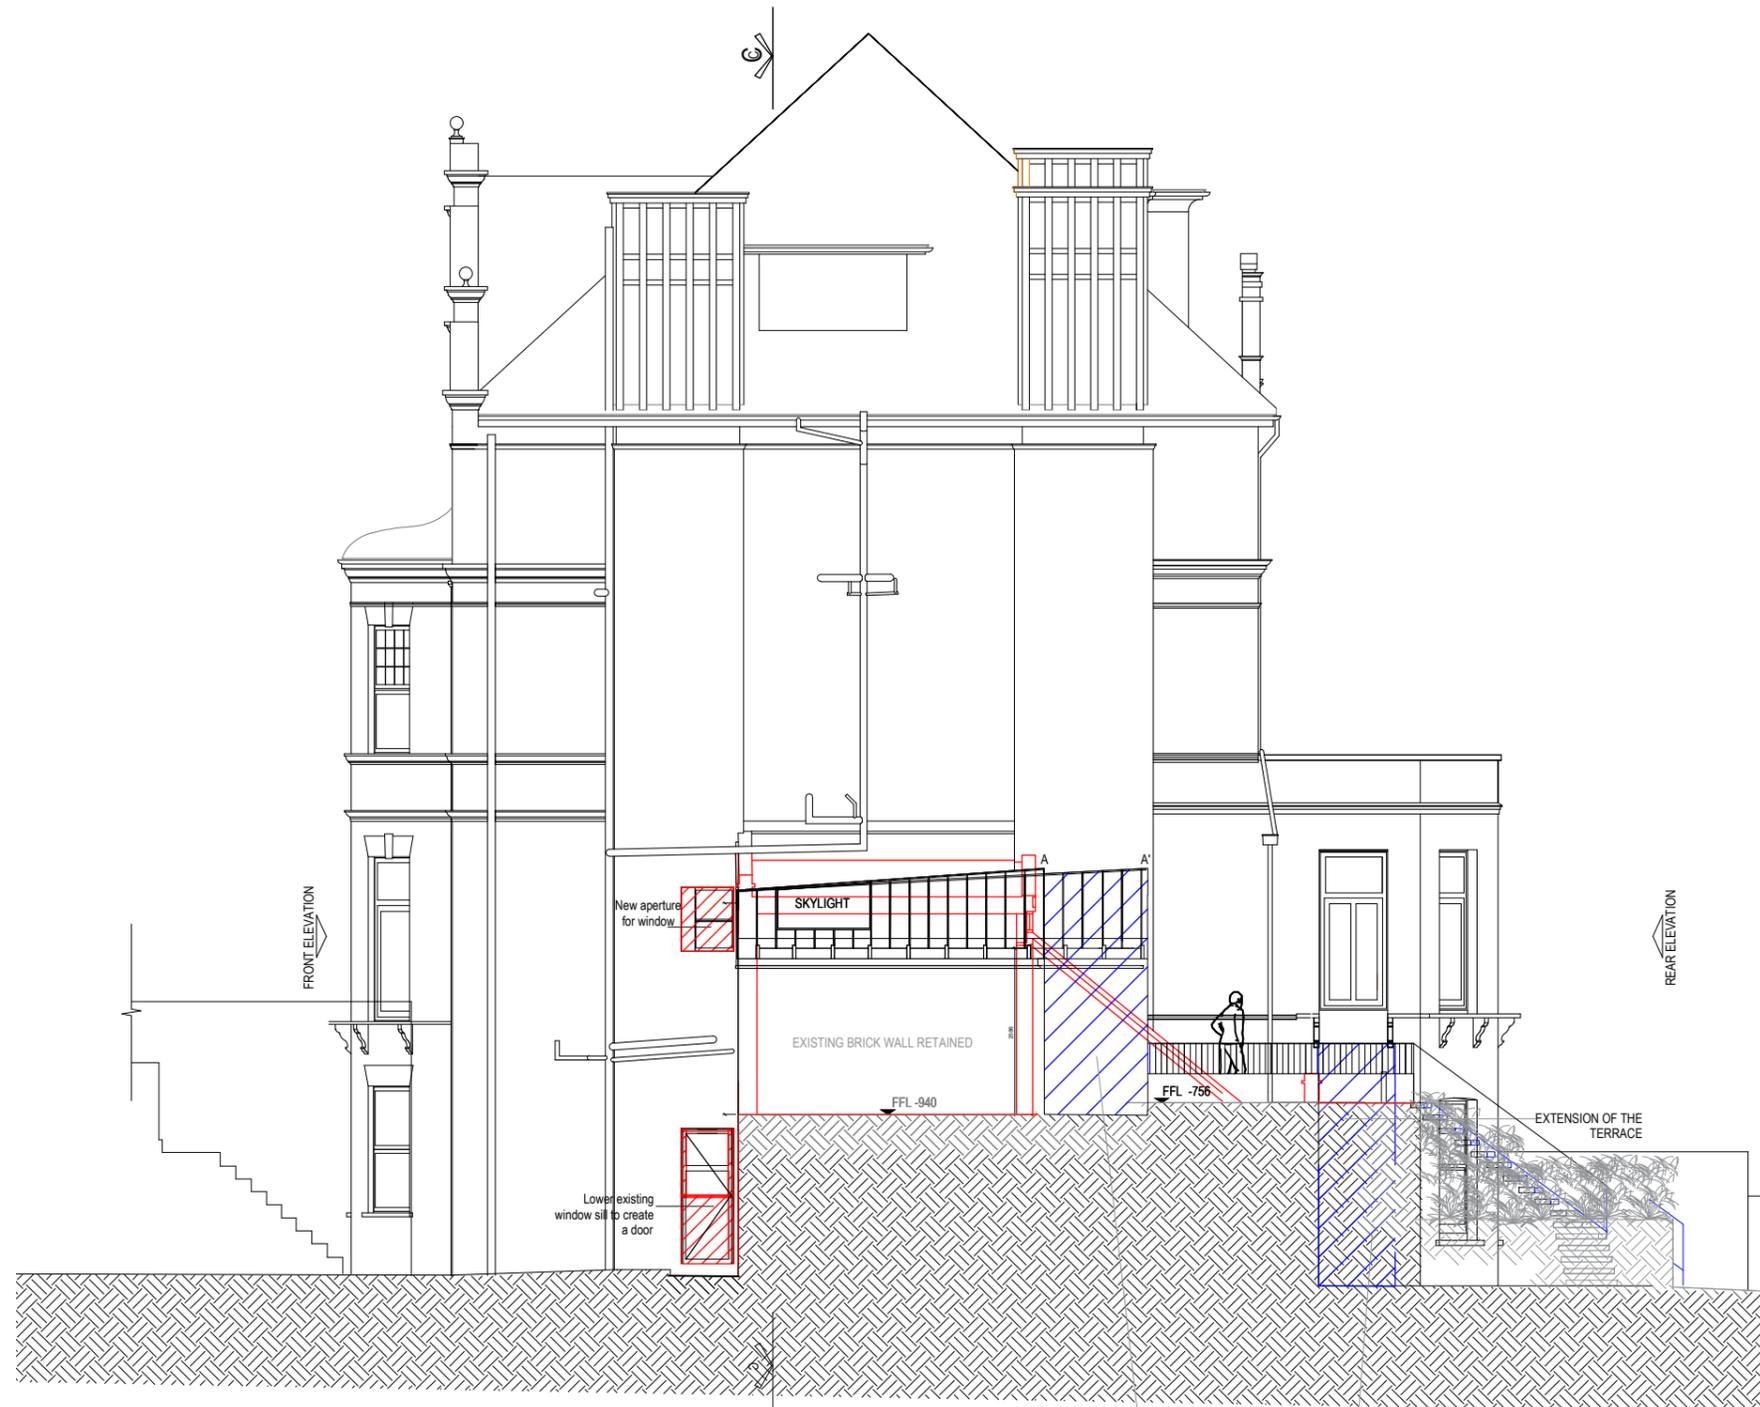

Status: PLANNING APPLICATION

KSR ARCHITECTS & INTERIOR DESIGNERS

KSR Architects LLP
14 Greenland Street
London NW1 0ND

mail@ksrarchitects.com
t: +44 (0)20 7692 5000
www.ksrarchitects.com

FLAT 2, 16 LYNDHURST GARDENS - HAMPSTEAD

DEMOLITION SIDE ELEVATION


Date 19/12/2022 Scale: 1:100 @A3

Drawn By: OC Checked By: SC

Project Ref. 20041 Rev. C
Drawing D No 4-PA-413

© KSR ARCHITECTS & INTERIOR DESIGNERS

EXTENSION OF THE CONSERVATORY
EXTENSION OF THE TERRACE
1:100 @ A3

 


GENERAL NOTES:

This drawing is copyright of KSR architects. This drawing must be read in conjunction with the Designer's Risk Assessment, specification and all other relevant documentation and drawings. KSR architects accept no liability for any expense, loss or damage of whatsoever nature and however arising from any variation made to this drawing or in the execution of the work to which it relates which has not been referred to them and their approval obtained.


Areas are based on unchecked survey and are approximate only. Do not scale from this drawing or the digital data, only figured dimensions are to be used. Refer to linear scale for guidance. Check all dimensions on site prior to carrying out any works and advise any discrepancy

KEY

 Demolition

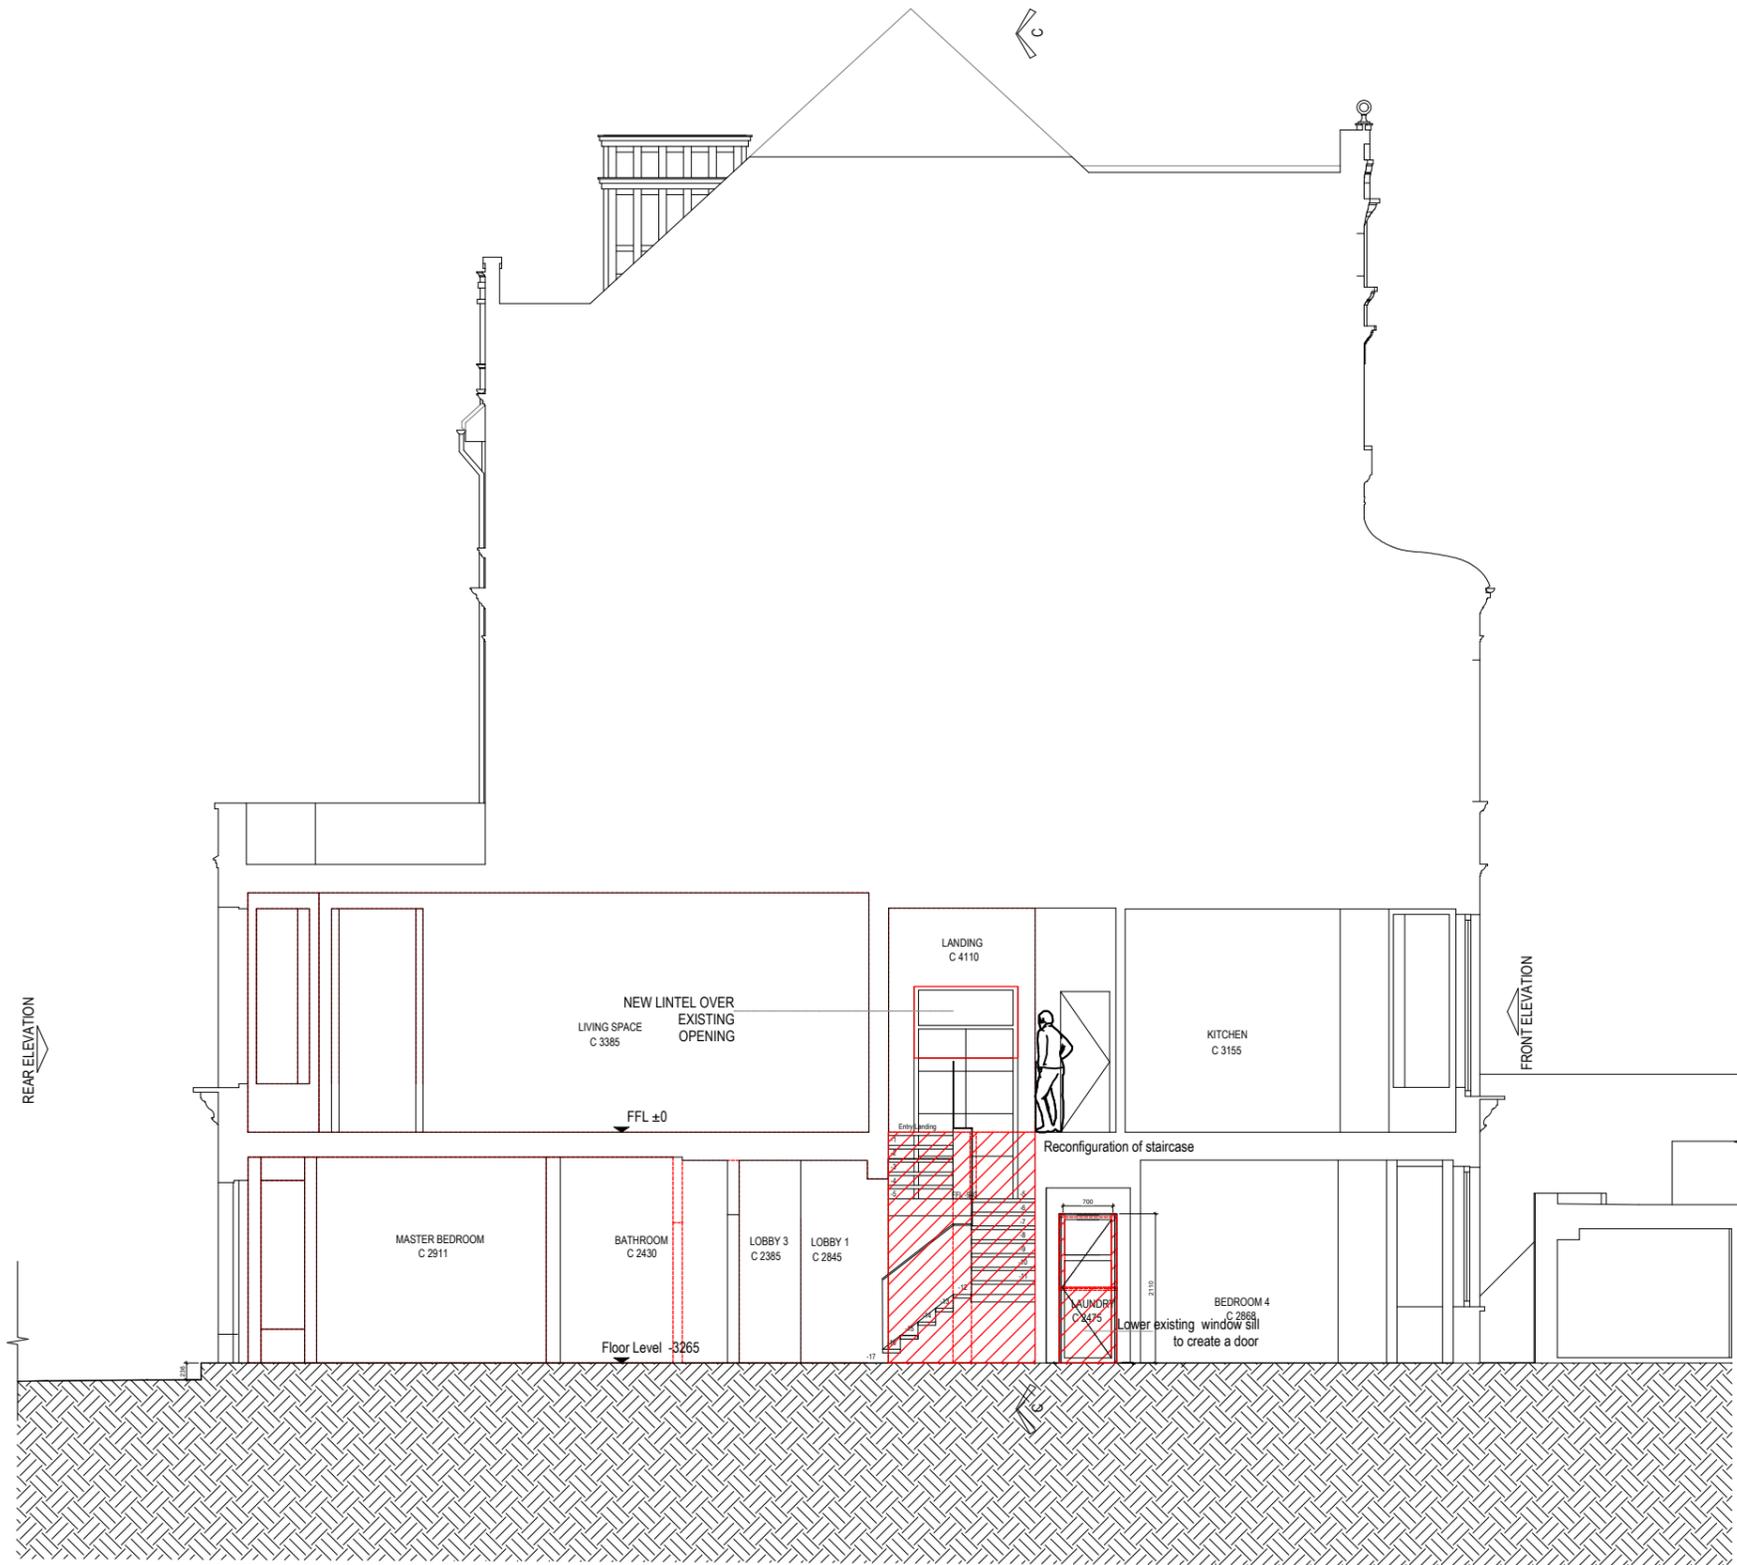

1:100 @ A3

 

Status: PLANNING APPLICATION

KSR ARCHITECTS & INTERIOR DESIGNERS

KSR Architects LLP
14 Greenland Street
London NW1 0ND

mail@ksrarchitects.com
t: +44 (0)20 7692 5000
www.ksrarchitects.com

FLAT 2, 16 LYNDHURST GARDENS - HAMPSTEAD

DEMOLITION SECTION AA

Date 19/12/2022

Scale: 1:100 @A3

Drawn By: OC

Checked By: SC

Project Ref. 20041


Rev. -

Drawing D No 4-PA-421

© KSR ARCHITECTS & INTERIOR DESIGNERS

GENERAL NOTES:

This drawing is copyright of KSR architects. This drawing must be read in conjunction with the Designer's Risk Assessment, specification and all other relevant documentation and drawings. KSR architects accept no liability for any expense, loss or damage of whatsoever nature and however arising from any variation made to this drawing or in the execution of the work to which it relates which has not been referred to them and their approval obtained. Areas are based on unchecked survey and are approximate only. Do not scale from this drawing or the digital data, only figured dimensions are to be used. Refer to linear scale for guidance. Check all dimensions on site prior to carrying out any works and advise any discrepancy

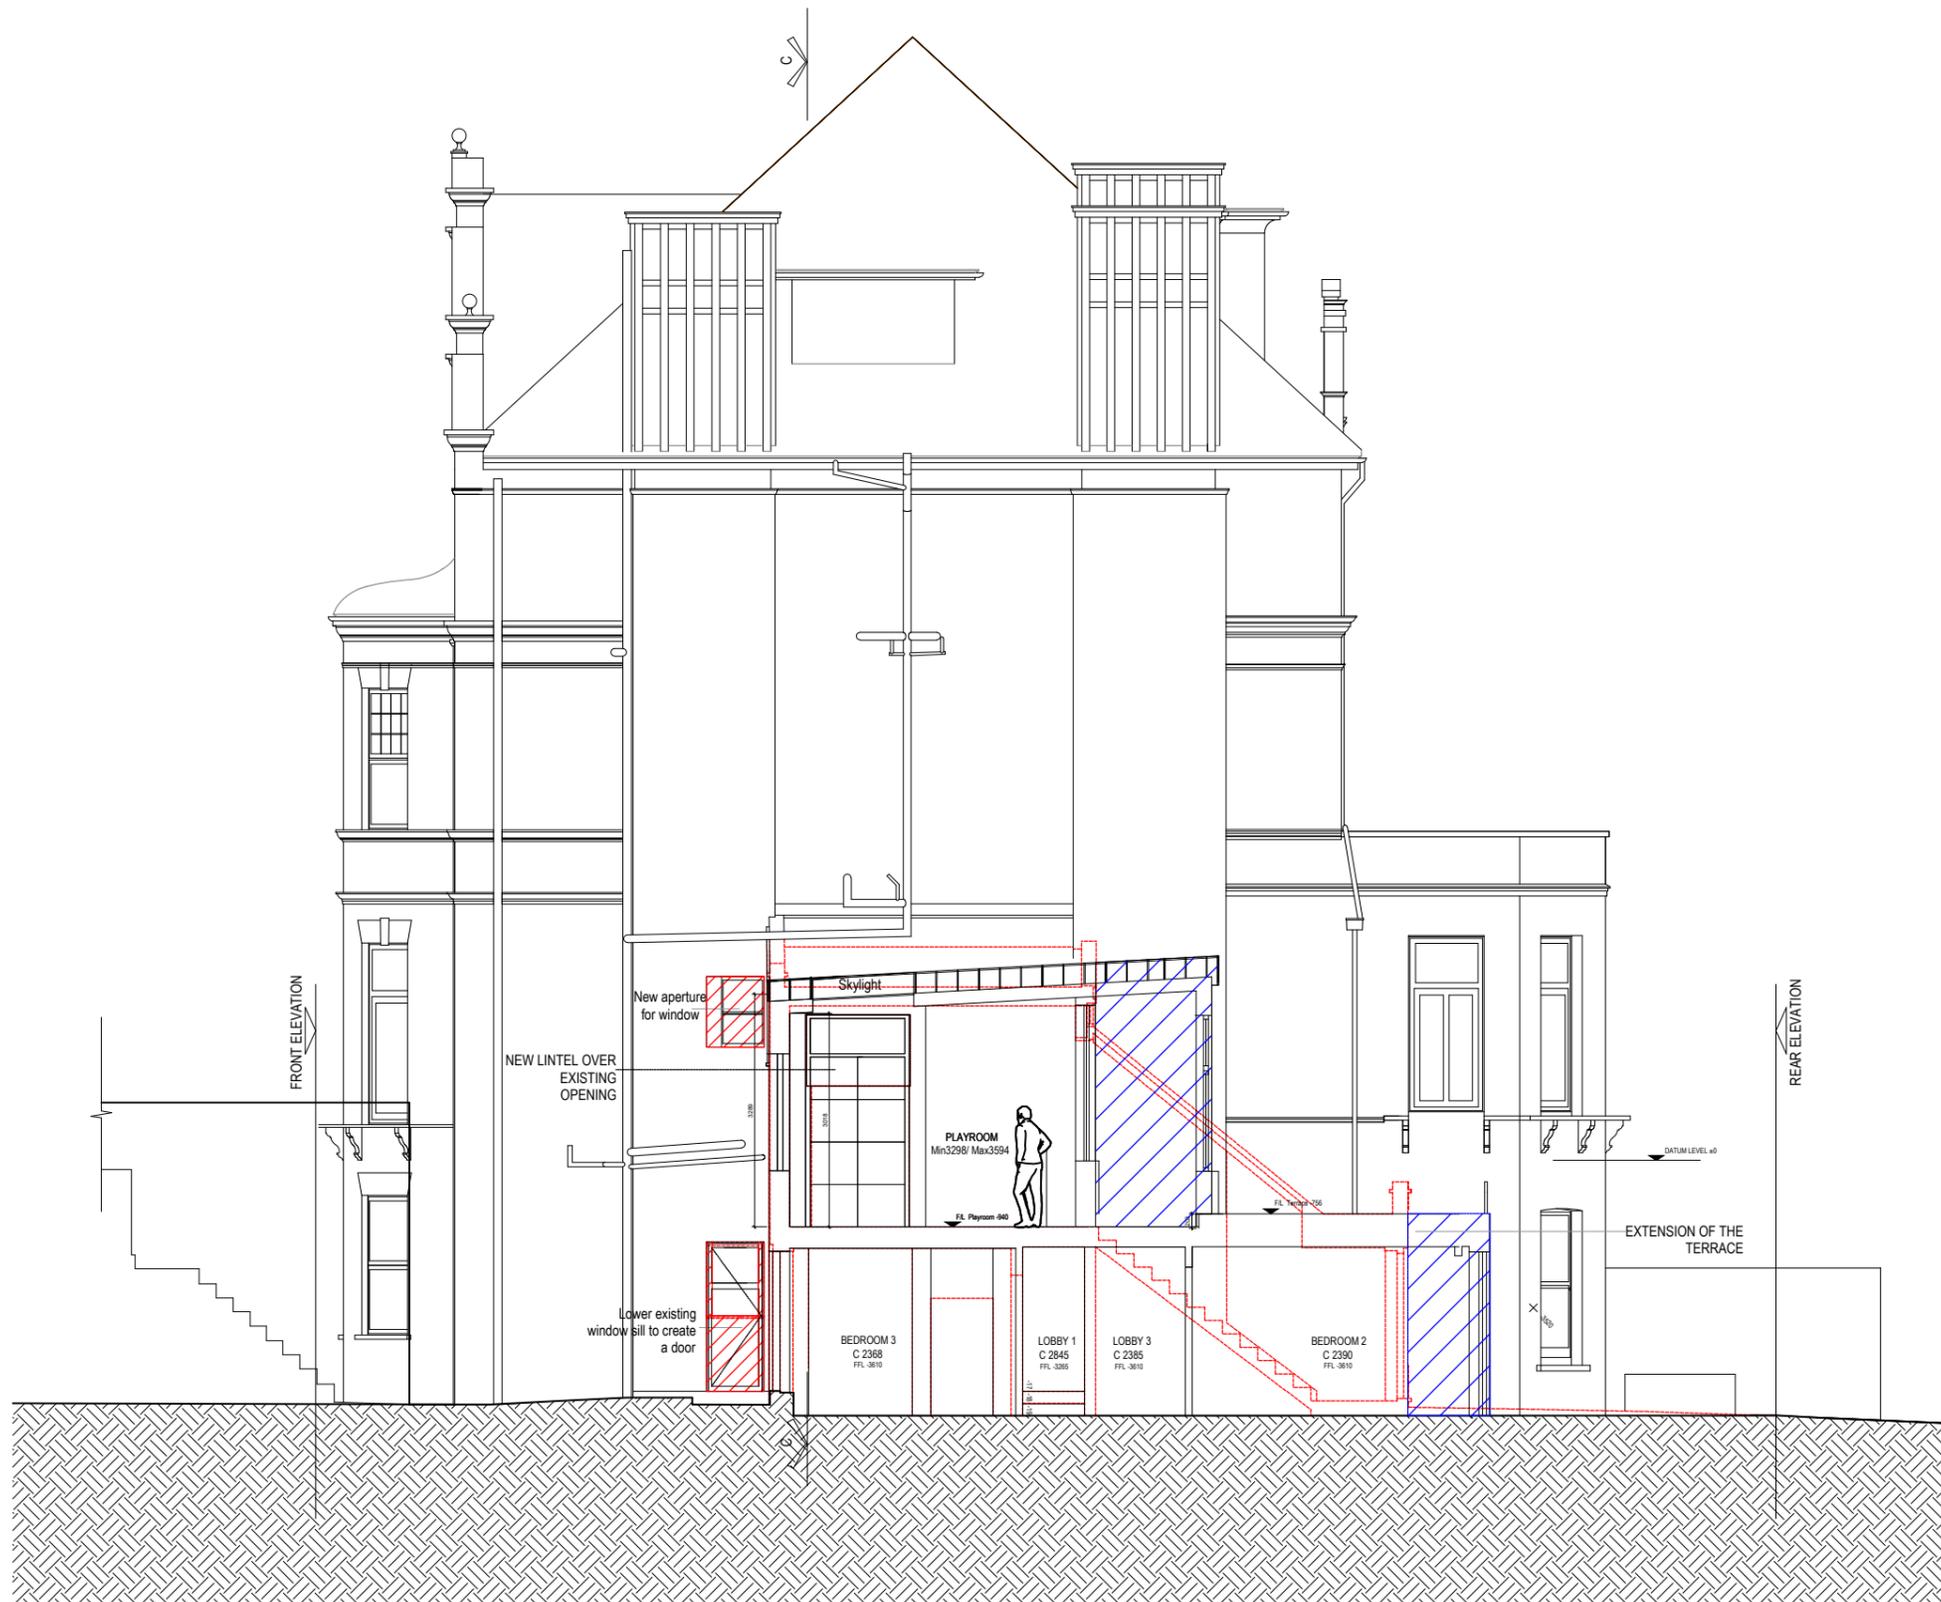

Status: PLANNING APPLICATION

KSR ARCHITECTS & INTERIOR DESIGNERS
 KSR Architects LLP | mail@ksrarchitects.com
 14 Greenland Street | t: +44 (0)20 7692 5000
 London NW1 0ND | www.ksrarchitects.com

FLAT 2, 16 LYNDHURST GARDENS - HAMPSTEAD

DEMOLITION SECTION BB

Date 19/12/2022 Scale: 1:100 @A3


Drawn By: OC Checked By: SC

Project Ref. 20041 Rev. -
 Drawing D No 4-PA-422

© KSR ARCHITECTS & INTERIOR DESIGNERS

1:100 @ A3



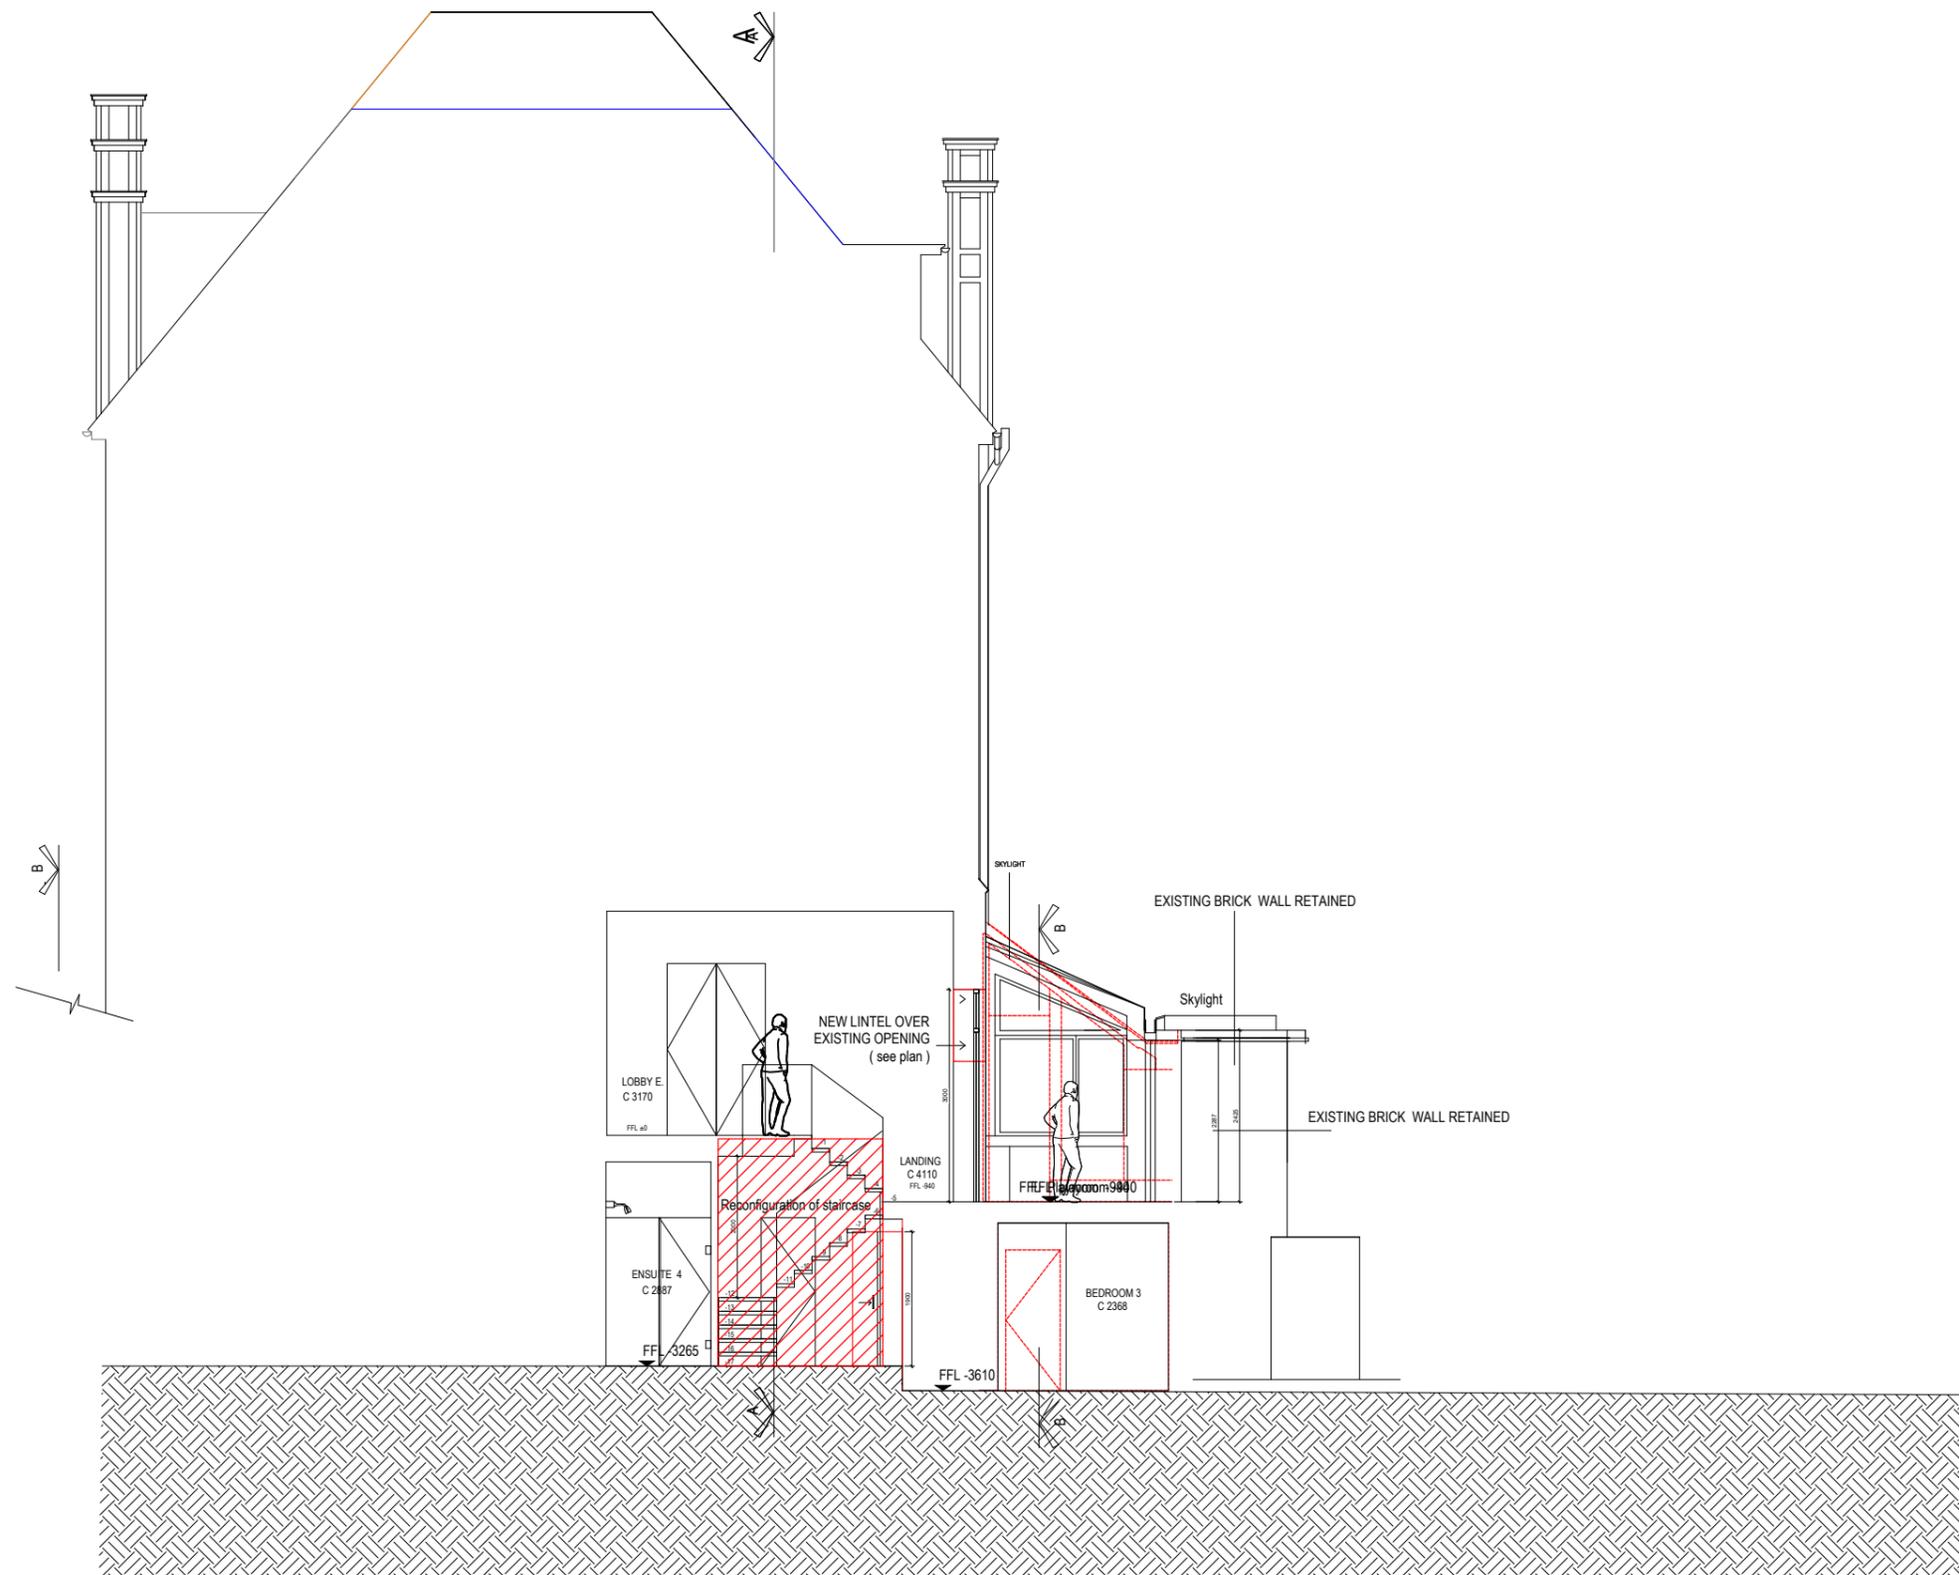

GENERAL NOTES:

This drawing is copyright of KSR architects. This drawing must be read in conjunction with the Designer's Risk Assessment, specification and all other relevant documentation and drawings. KSR architects accept no liability for any expense, loss or damage of whatsoever nature and however arising from any variation made to this drawing or in the execution of the work to which it relates which has not been referred to them and their approval obtained. Areas are based on unchecked survey and are approximate only. Do not scale from this drawing or the digital data, only figured dimensions are to be used. Refer to linear scale for guidance. Check all dimensions on site prior to carrying out any works and advise any discrepancy

KEY

Demolition

Status: PLANNING APPLICATION

KSR ARCHITECTS & INTERIOR DESIGNERS
KSR Architects LLP | mail@ksrarchitects.com
 14 Greenland Street | t: +44 (0)20 7692 5000
 London NW1 0ND | www.ksrarchitects.com

FLAT 2, 16 LYNDRUST GARDENS - HAMPSTEAD

DEMOLITION SECTION CC

Date 19/12/2022 Scale: 1:100 @A3

Drawn By: OC Checked By: SC

Project Ref. 20041 Rev. -
 Drawing D No 4-PA-422

© KSR ARCHITECTS & INTERIOR DESIGNERS

1:100 @ A3

