
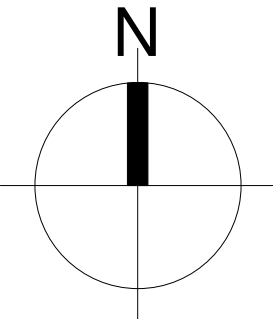


Indicates Site Boundary

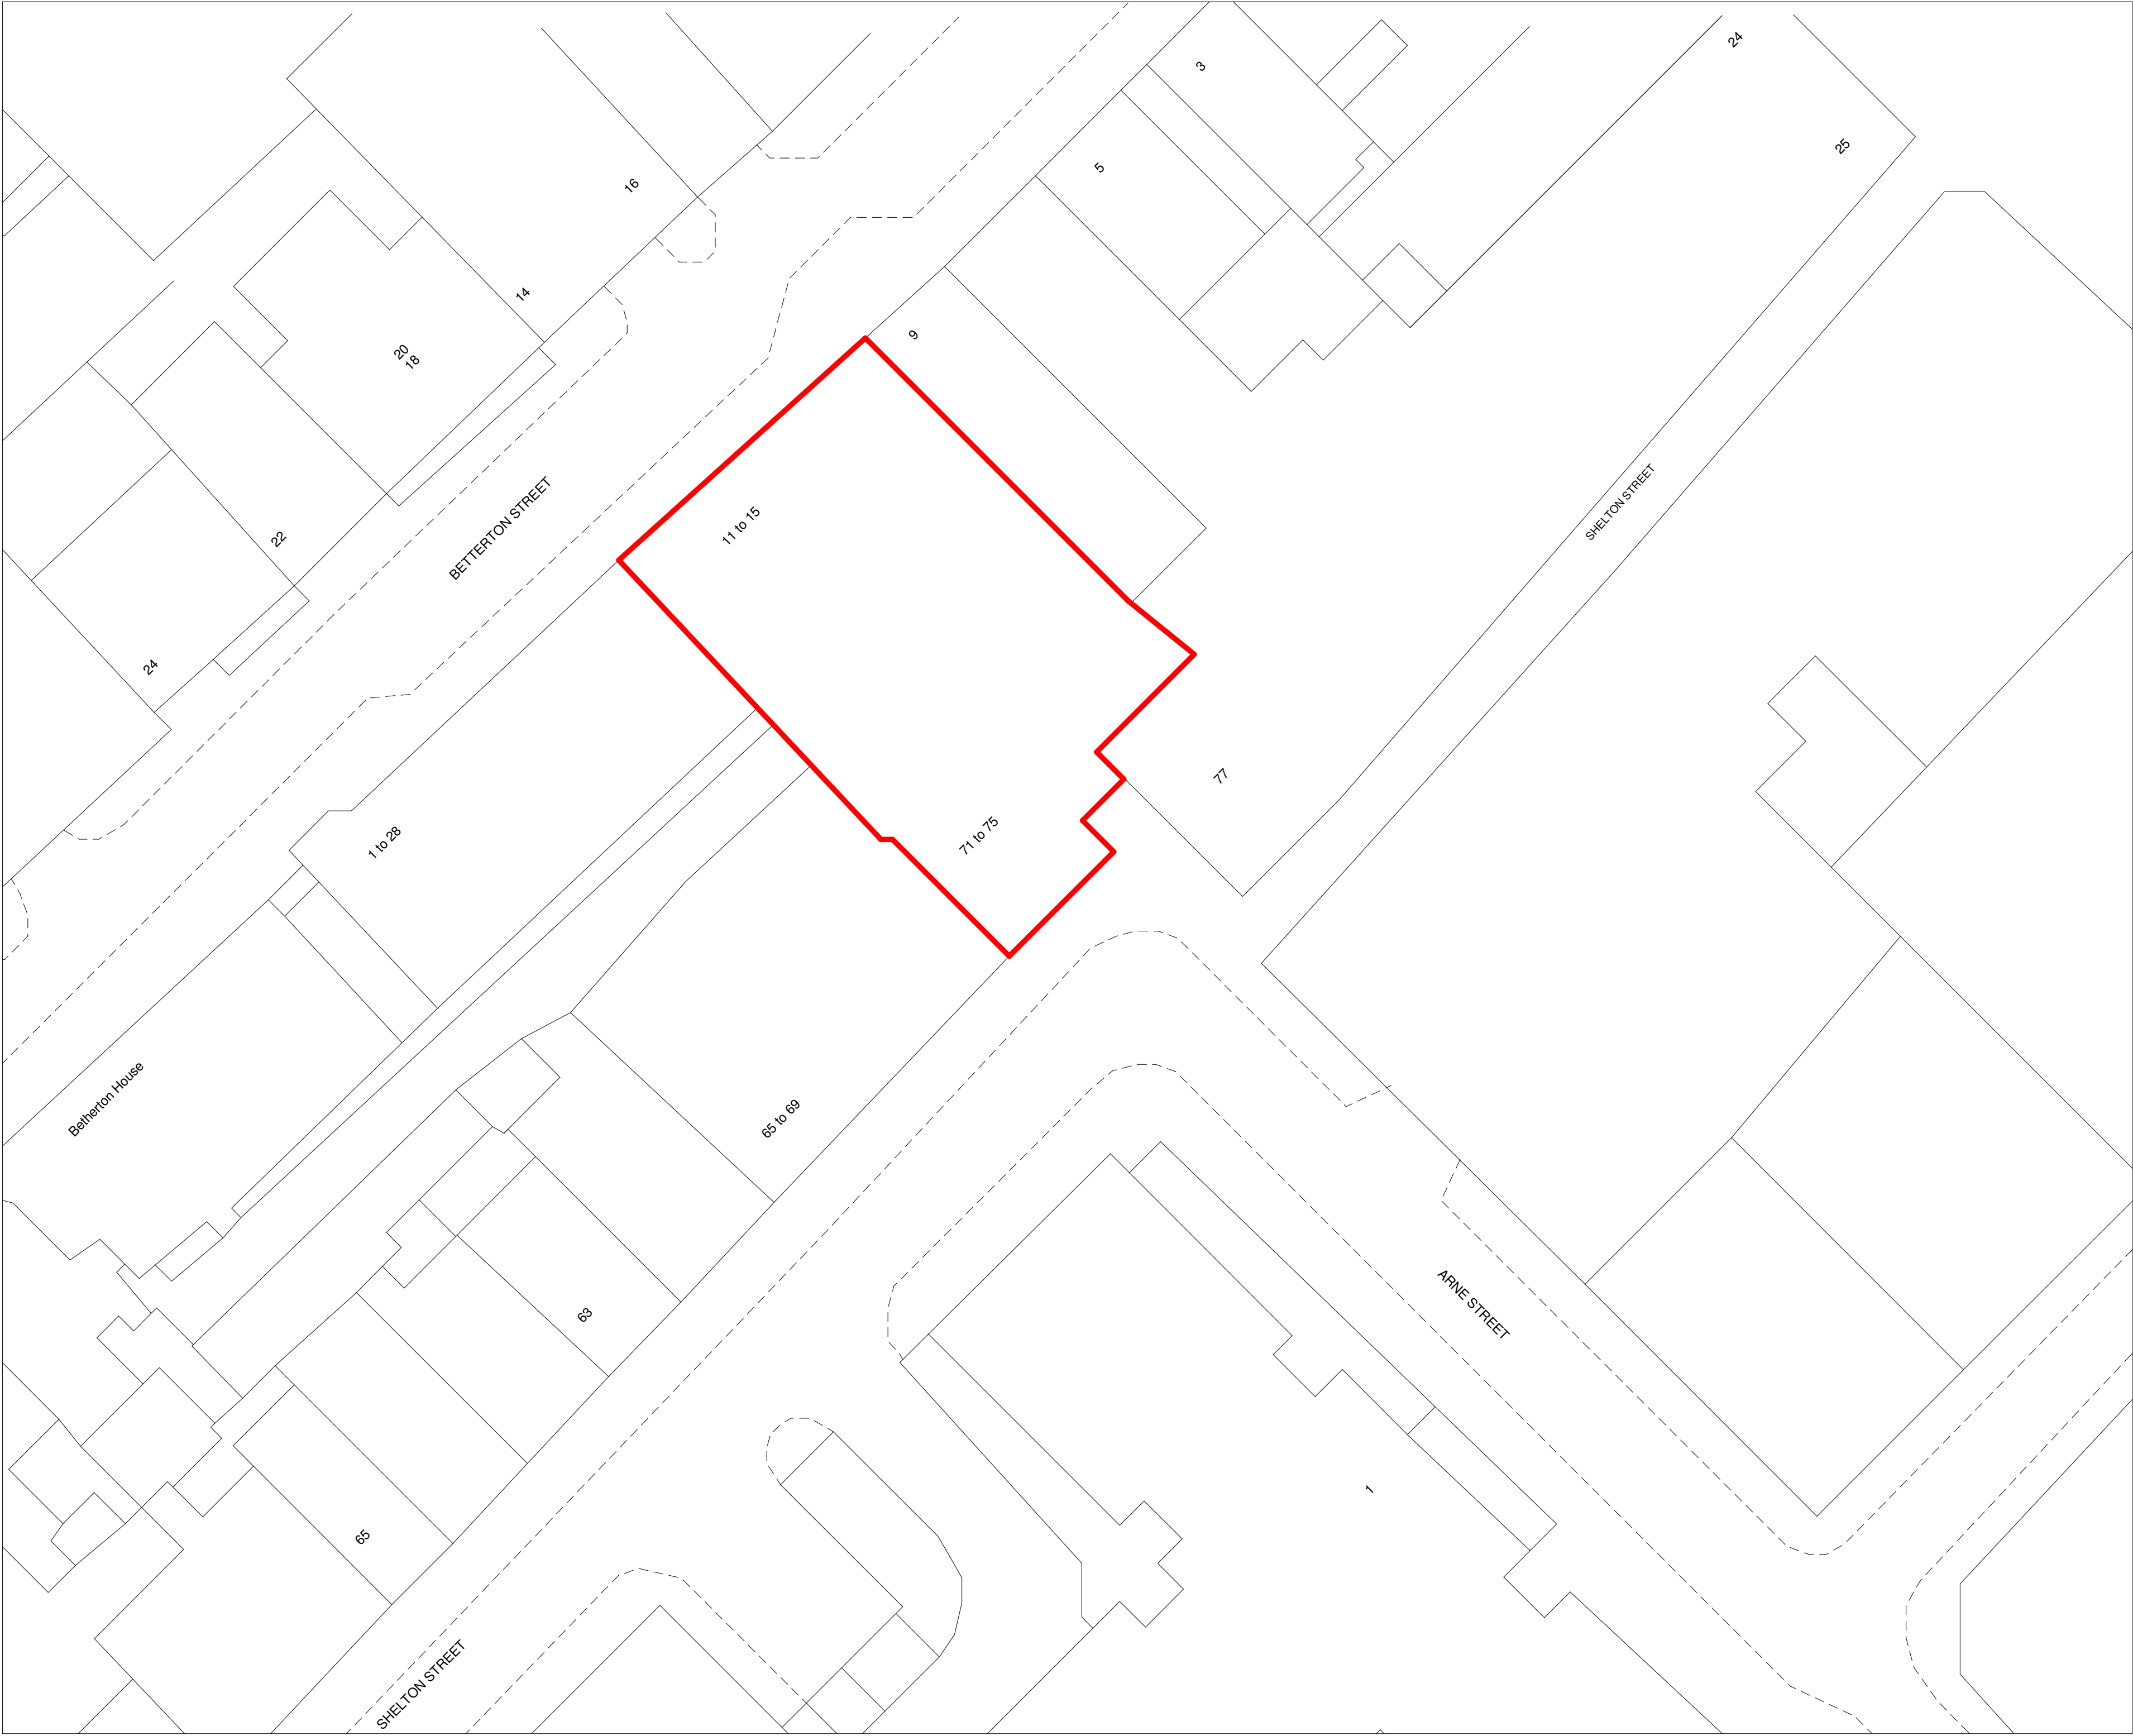

--	--	--	--

Rev.	Date	Details	By
------	------	---------	----

Client
BSQ Group

Project Name
Shelton Street

Drawing Title
Site Plan

Status
Planning Application

Scale 1 : 200@ A1	Drawn by
Date 01/26/23	Checked by
Drawing Number PL_002	Revision

This drawing is copyright. Do not scale off dimensions.
All dimensions are to be checked on site by contractor.
Contractor to report any dimensional discrepancies, errors
or omissions prior to commencing in site.

18 Wenlock Road, London N1 7TA | spacelab.co.uk