
 
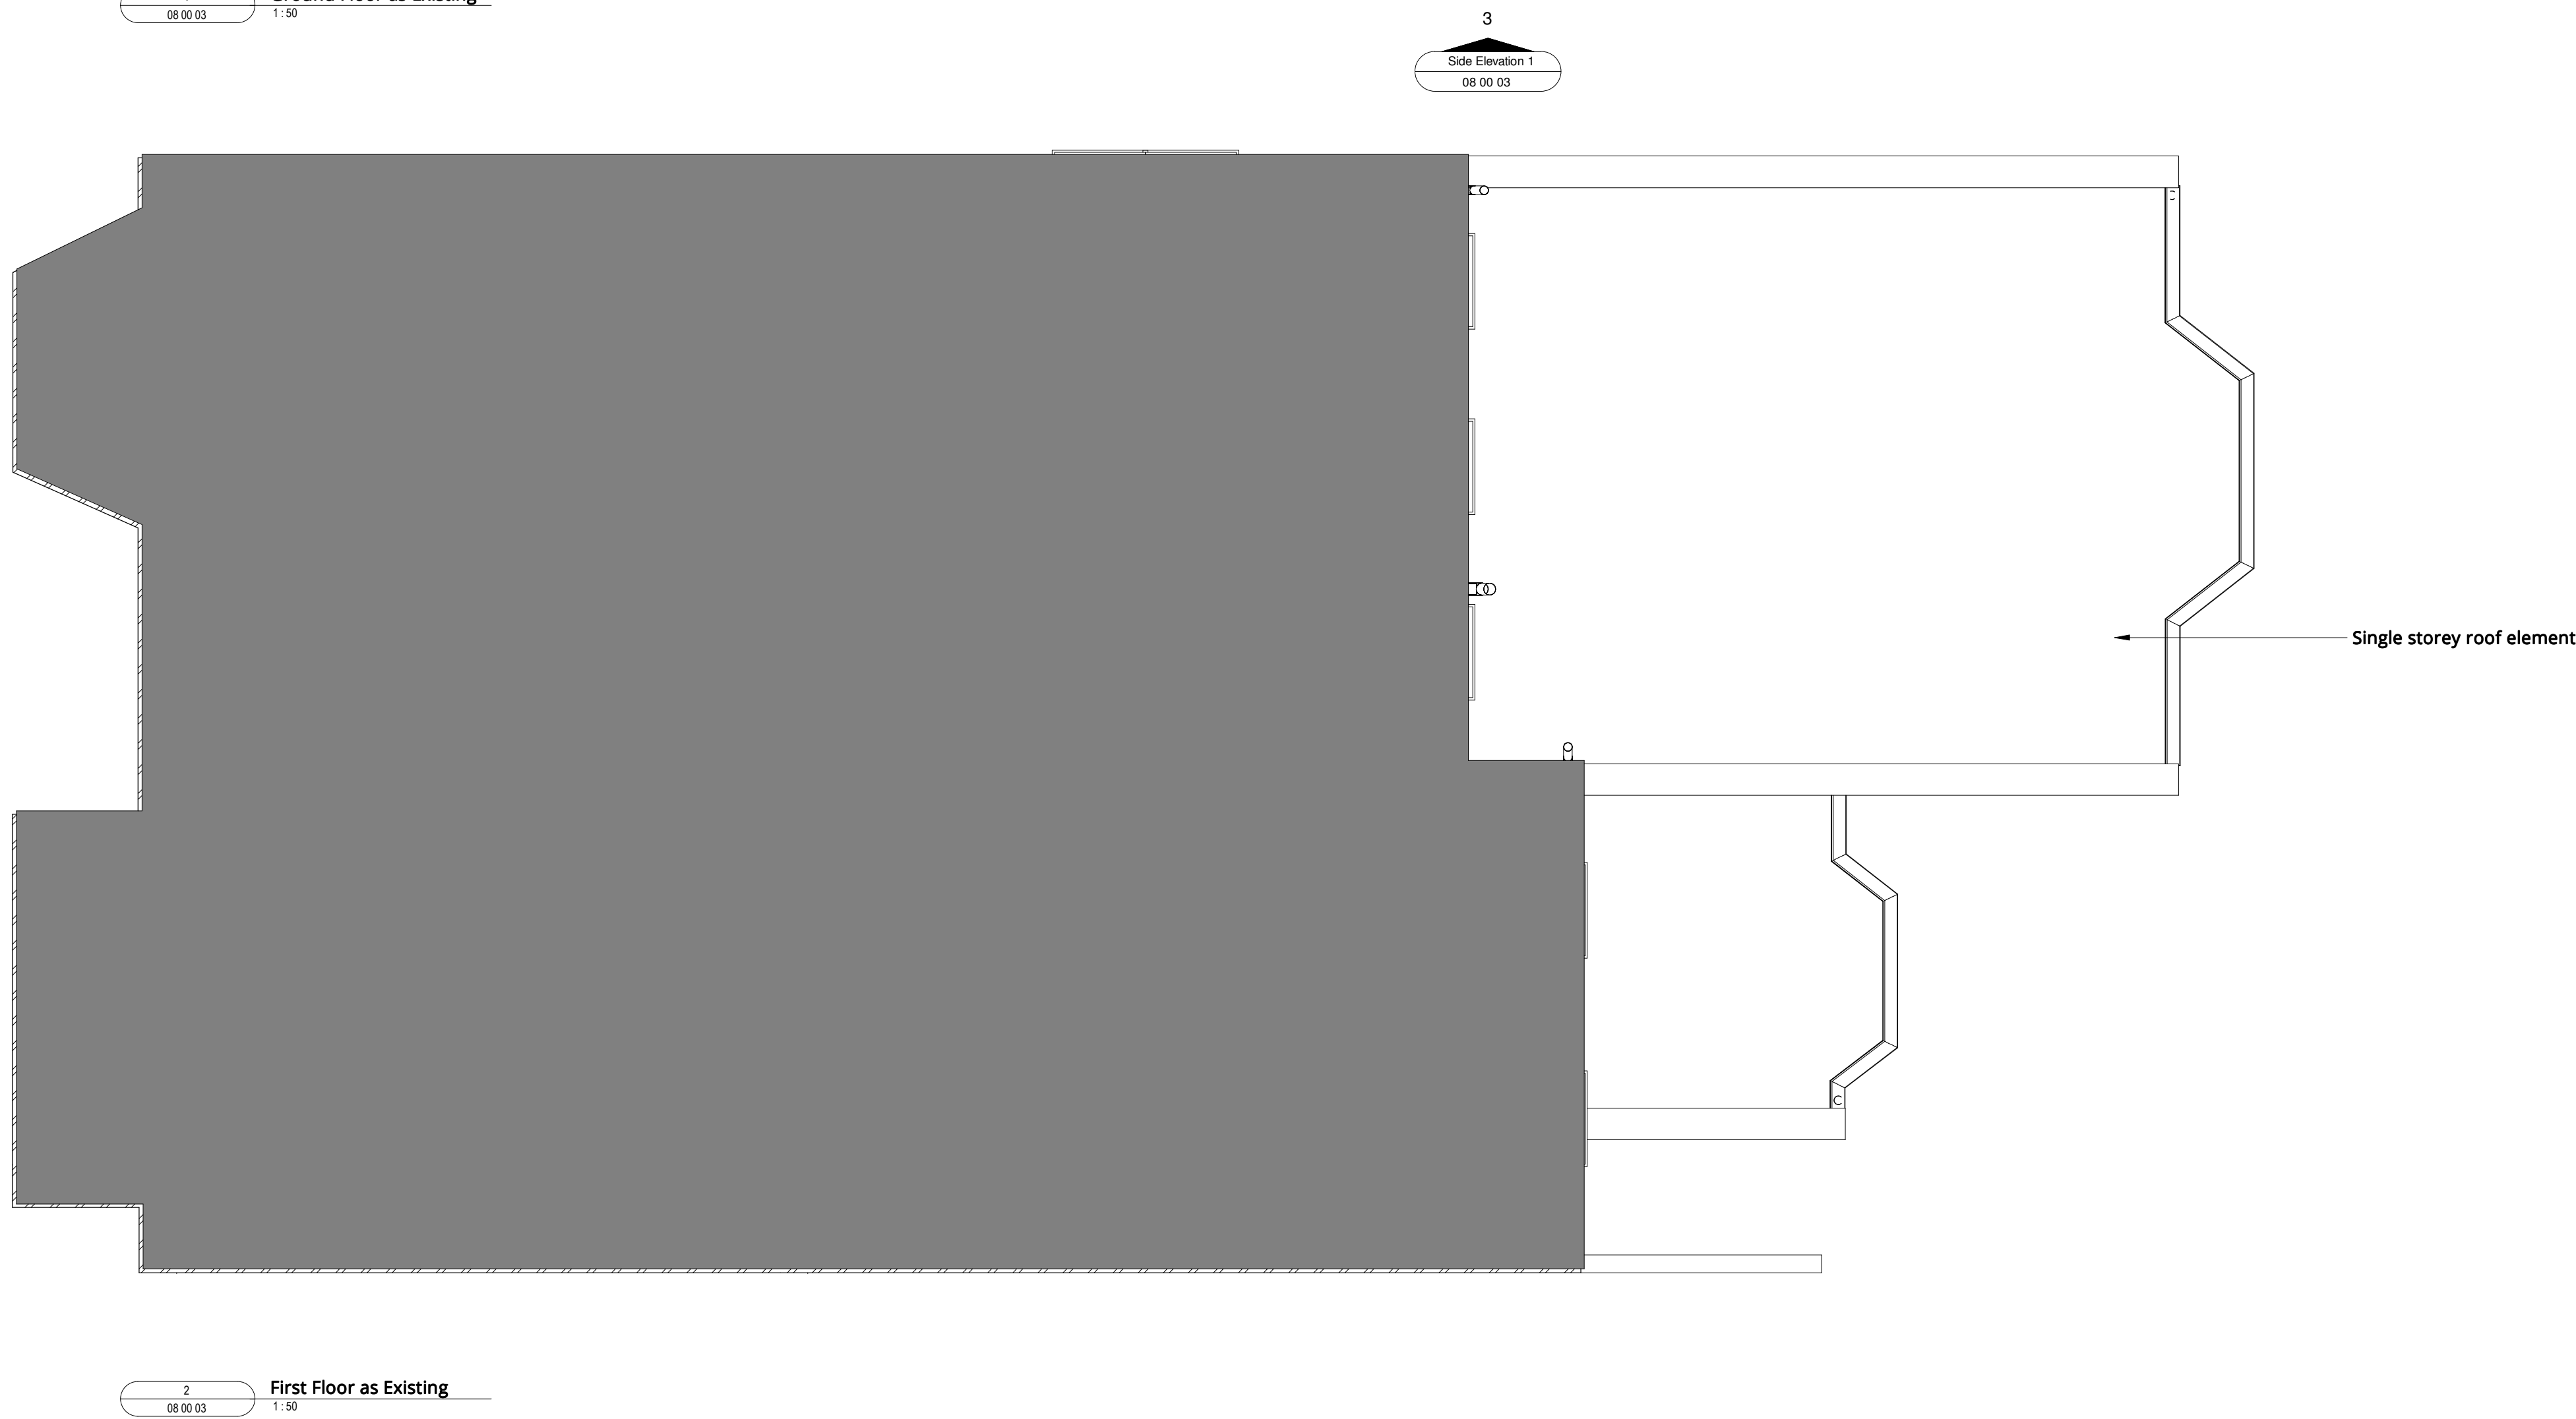


Copyright of this drawing is the property of SK-Architecture Ltd. It must not be reproduced or amended nor used in the execution of any works whether in conjunction with the proposed works for which it is prepared or otherwise without the express consent in writing of SK-Architecture Ltd.

For information only DO NOT SCALE

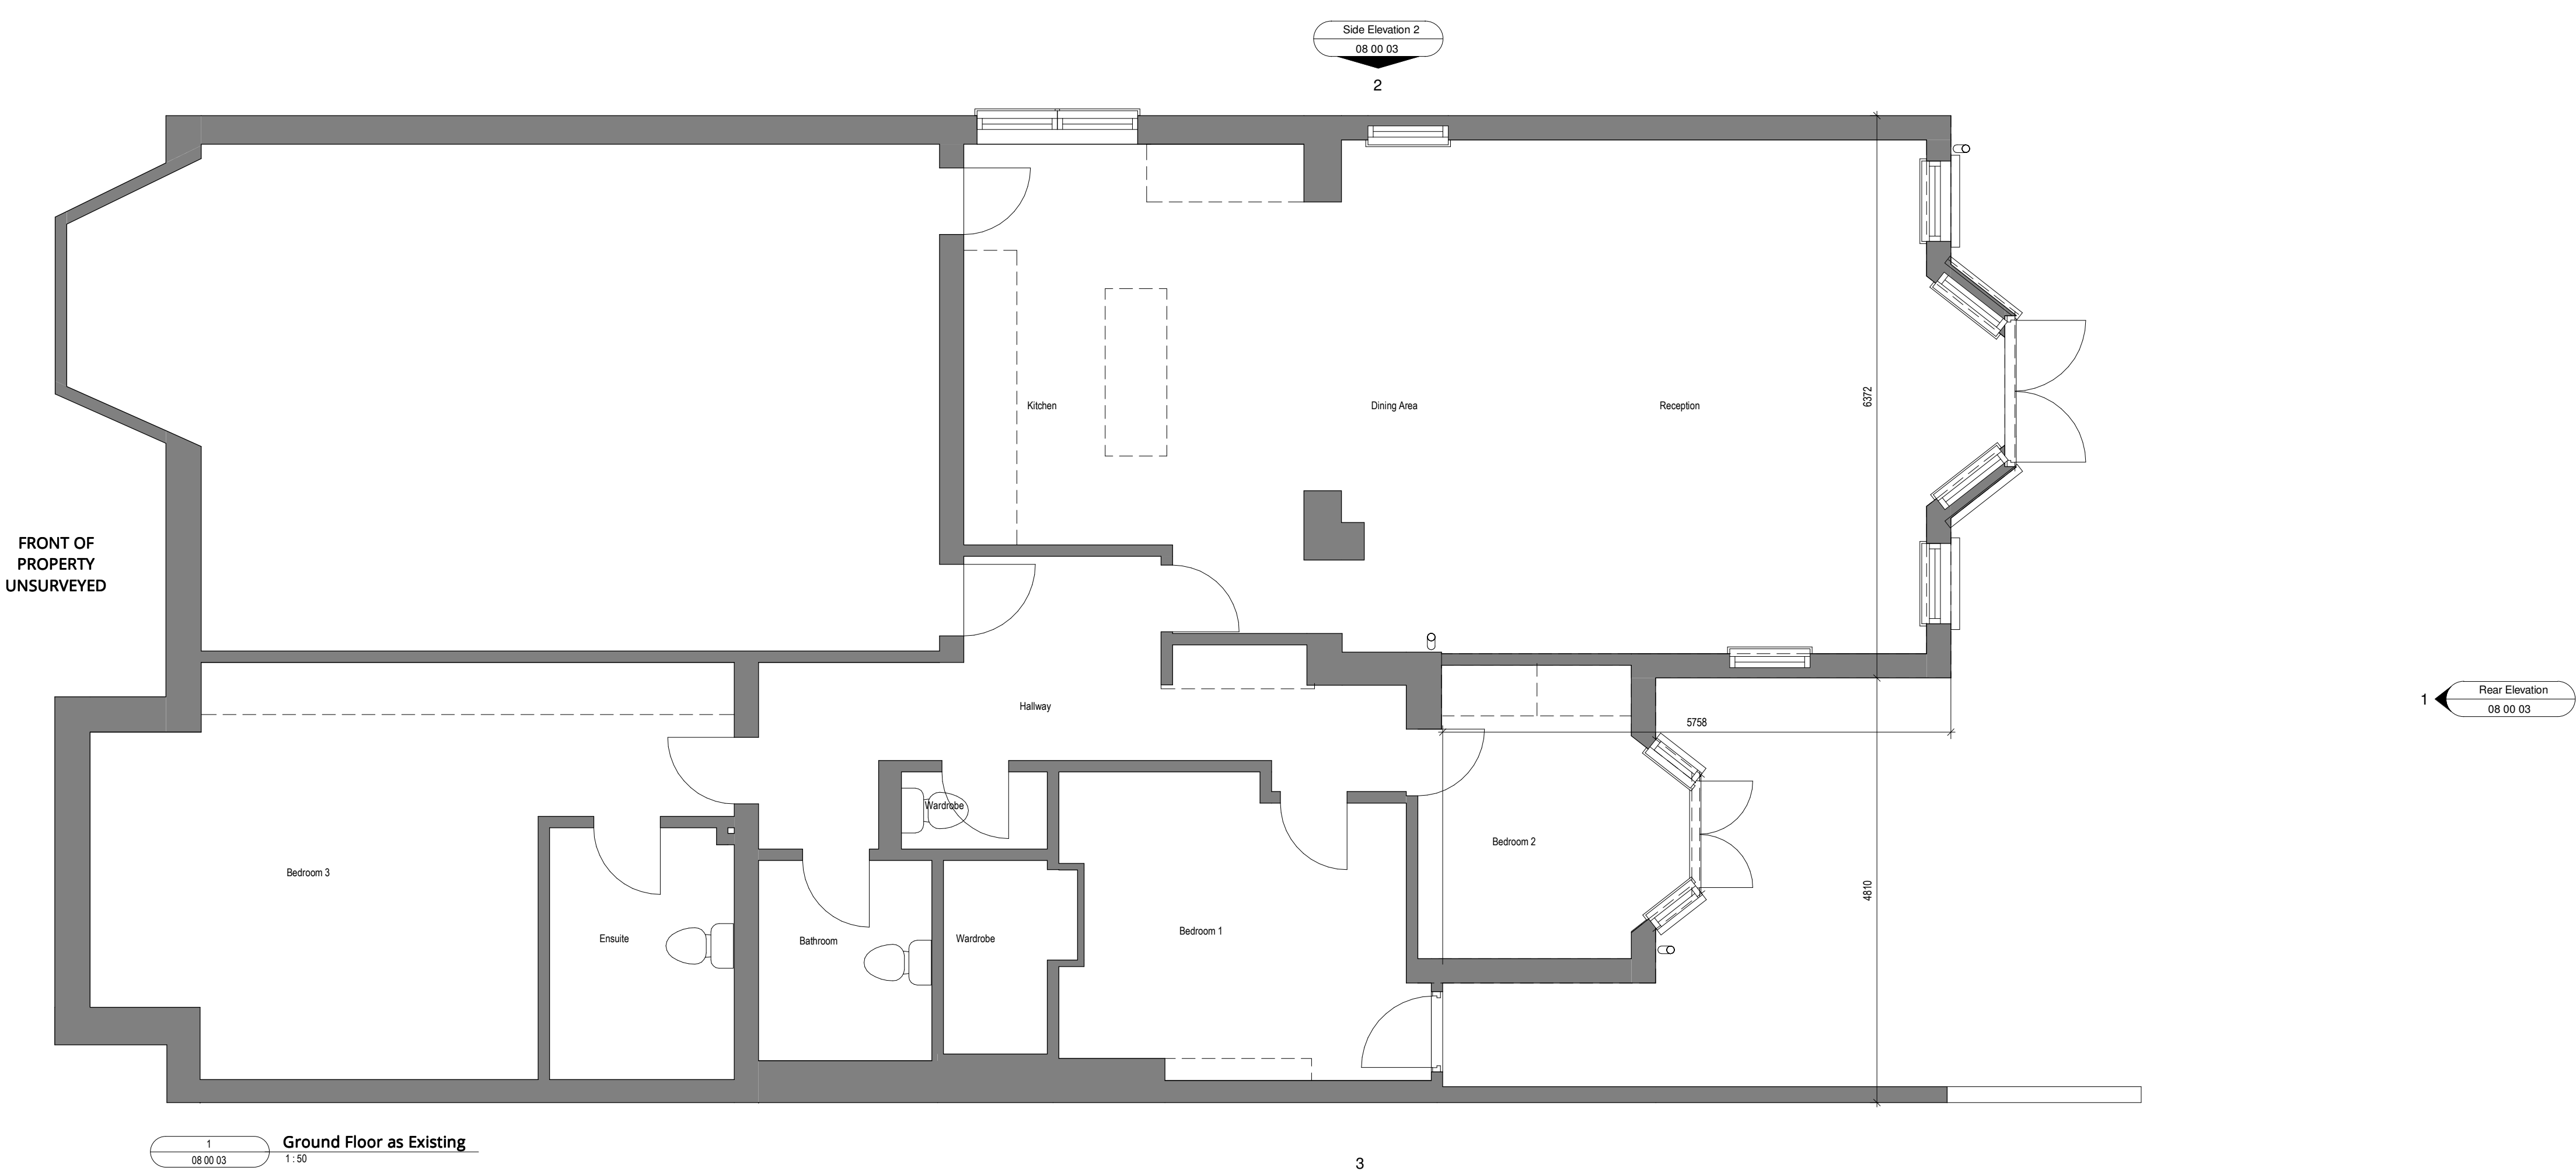

PLANNING

Revision	Description	Date
D00	Issued for Comment	25/10/2022

SK ARCHITECTURE		
Client		
Mr & Mrs Chetrit		
Project		
Flat 1, 86 Greencroft Gardens		
Drawing		
Floor Plans as Existing		
Scale		
1 : 50 @ A1		
Date		
25/10/2022		
Project No.	Drawing No.	Revision
141	SKA GG 08 00 03	D00