
 


Copyright of this drawing is the property of SK-Architecture Ltd. It must not be reproduced or amended nor used in the execution of any works whether in conjunction with the proposed works for which it is prepared or otherwise without the express consent in writing of SK-Architecture Ltd.

For information only DO NOT SCALE

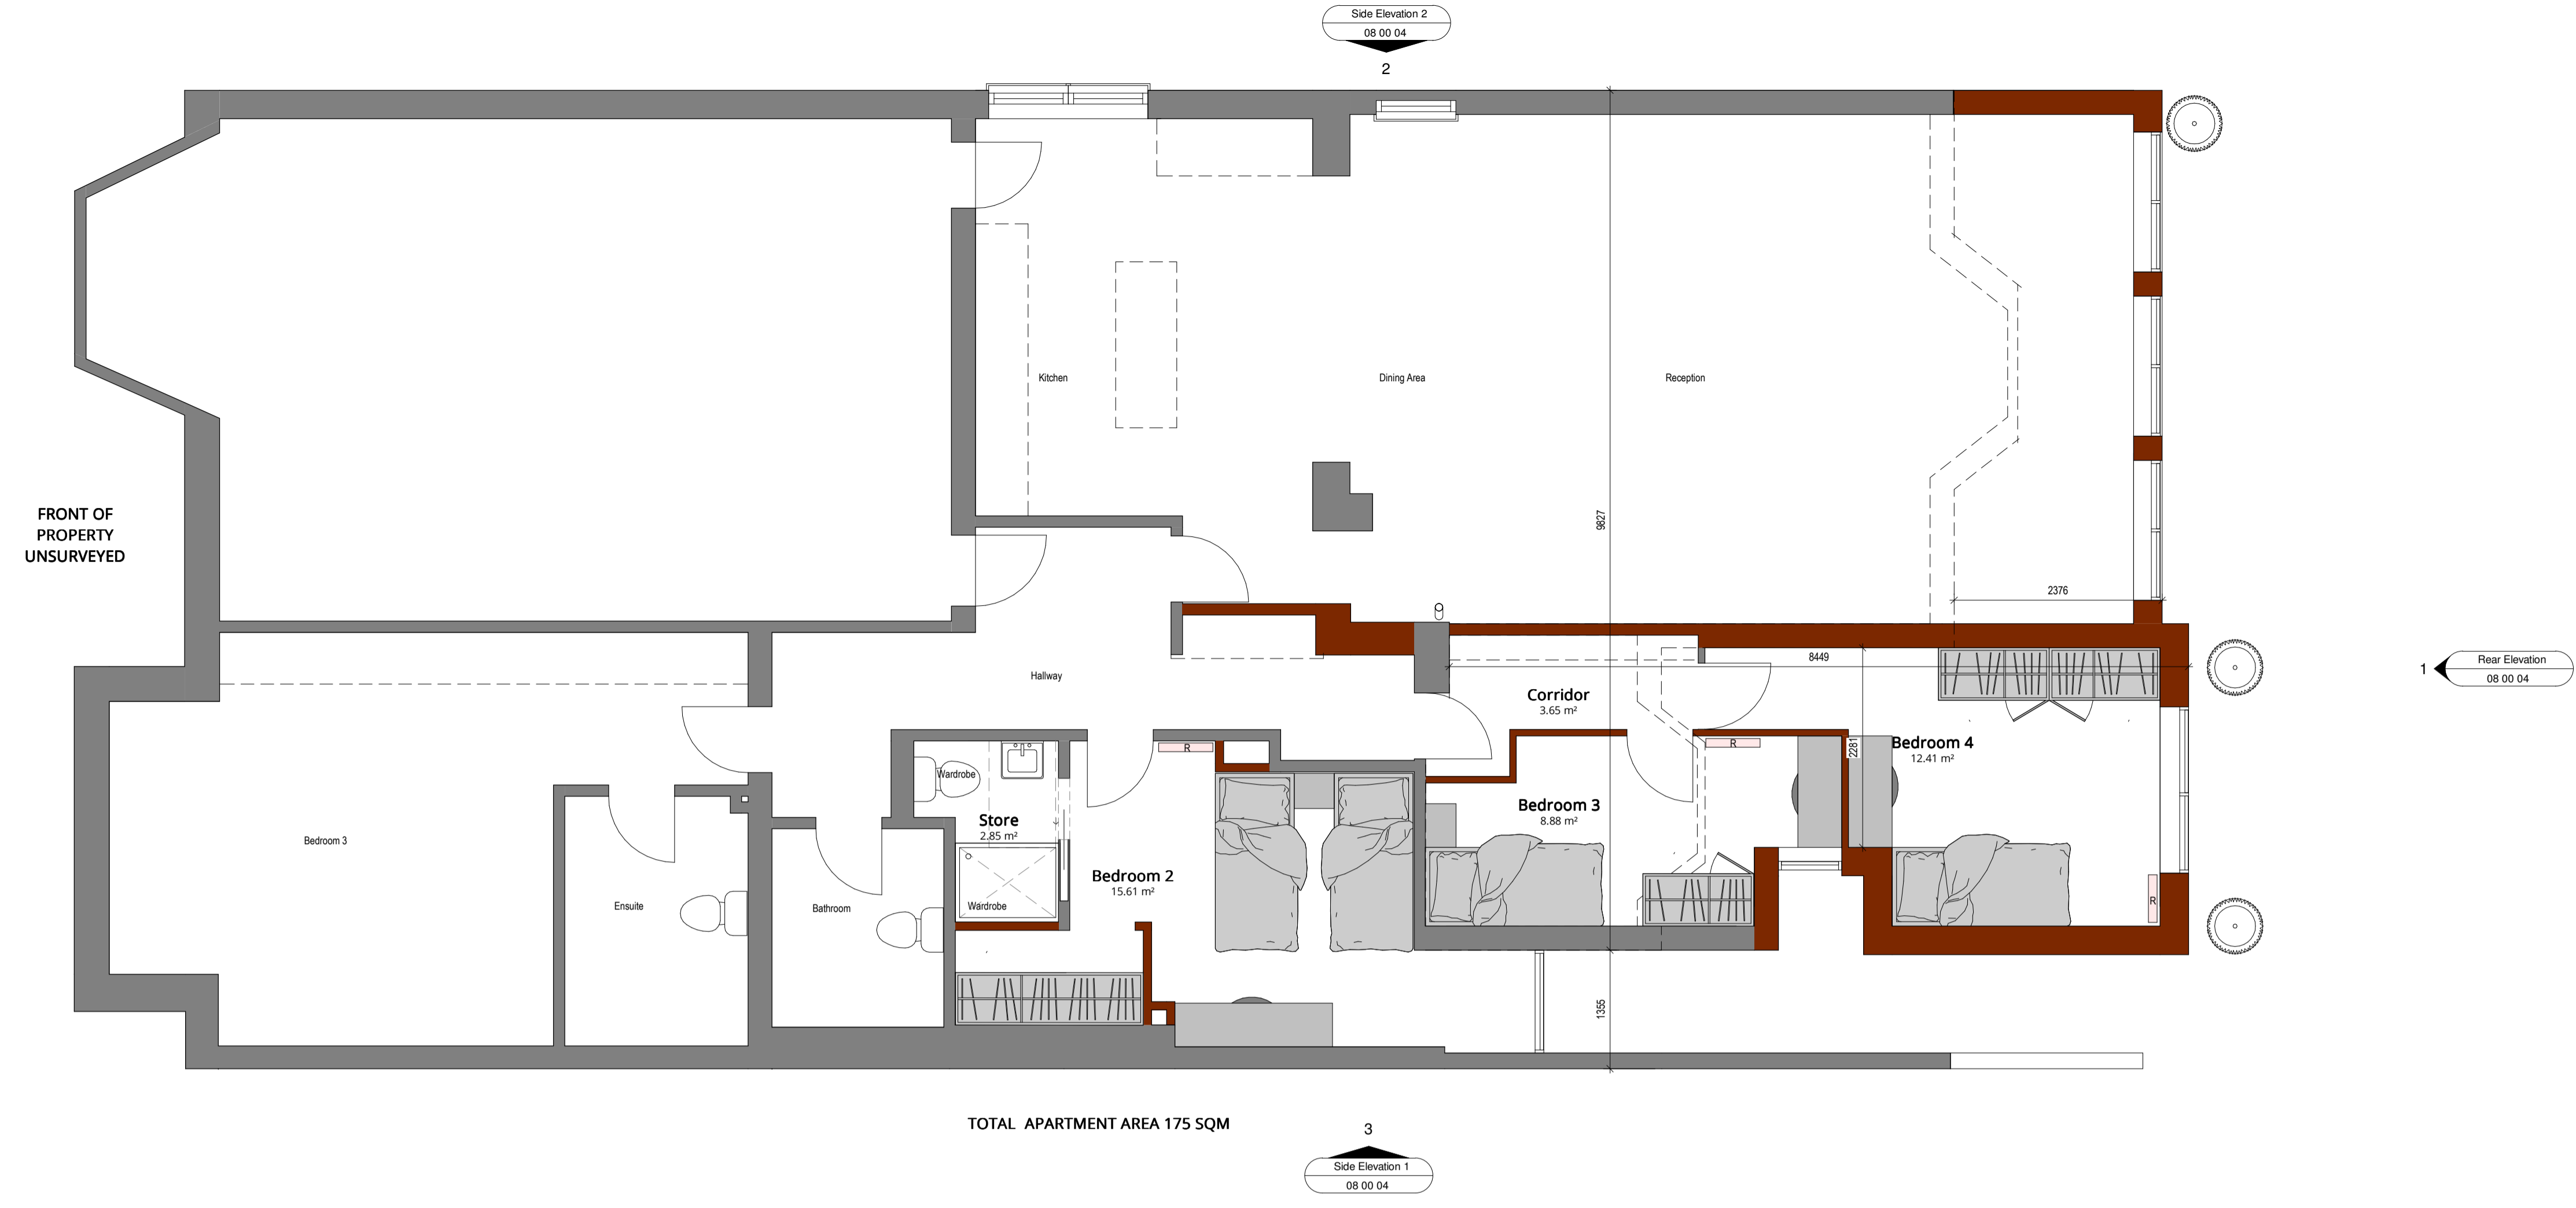

Planning

Revision	Description	Date
000	Issued for Comment	18/12/2022

# SK ARCHITECTURE

Client  
**Mr & Mrs Chetrit**

Project  
**Flat 1, 86 Greencroft Gardens**

Drawing  
**Floor Plans as Proposed**

Scale  
1:50 @ A1

Date  
10/12/2022

Project No.  
**141**

Drawing No.  
**SKA GG 08 00 04**

Revision  
**D00**