

Proposed replacement grille
type B, polished brass 229 x
229mm. Scale 1:5




Outline of proposed
replacement grille type B

View B (opposite side similar)
NTS




Outline of proposed
replacement grille type A



View A (3 others similar)
NTS

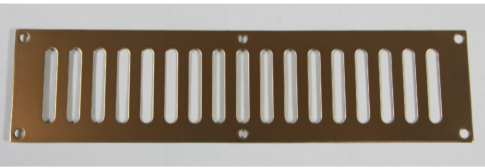

Proposed replacement grille
type A, polished brass 305 x
76mm. Scale 1:5

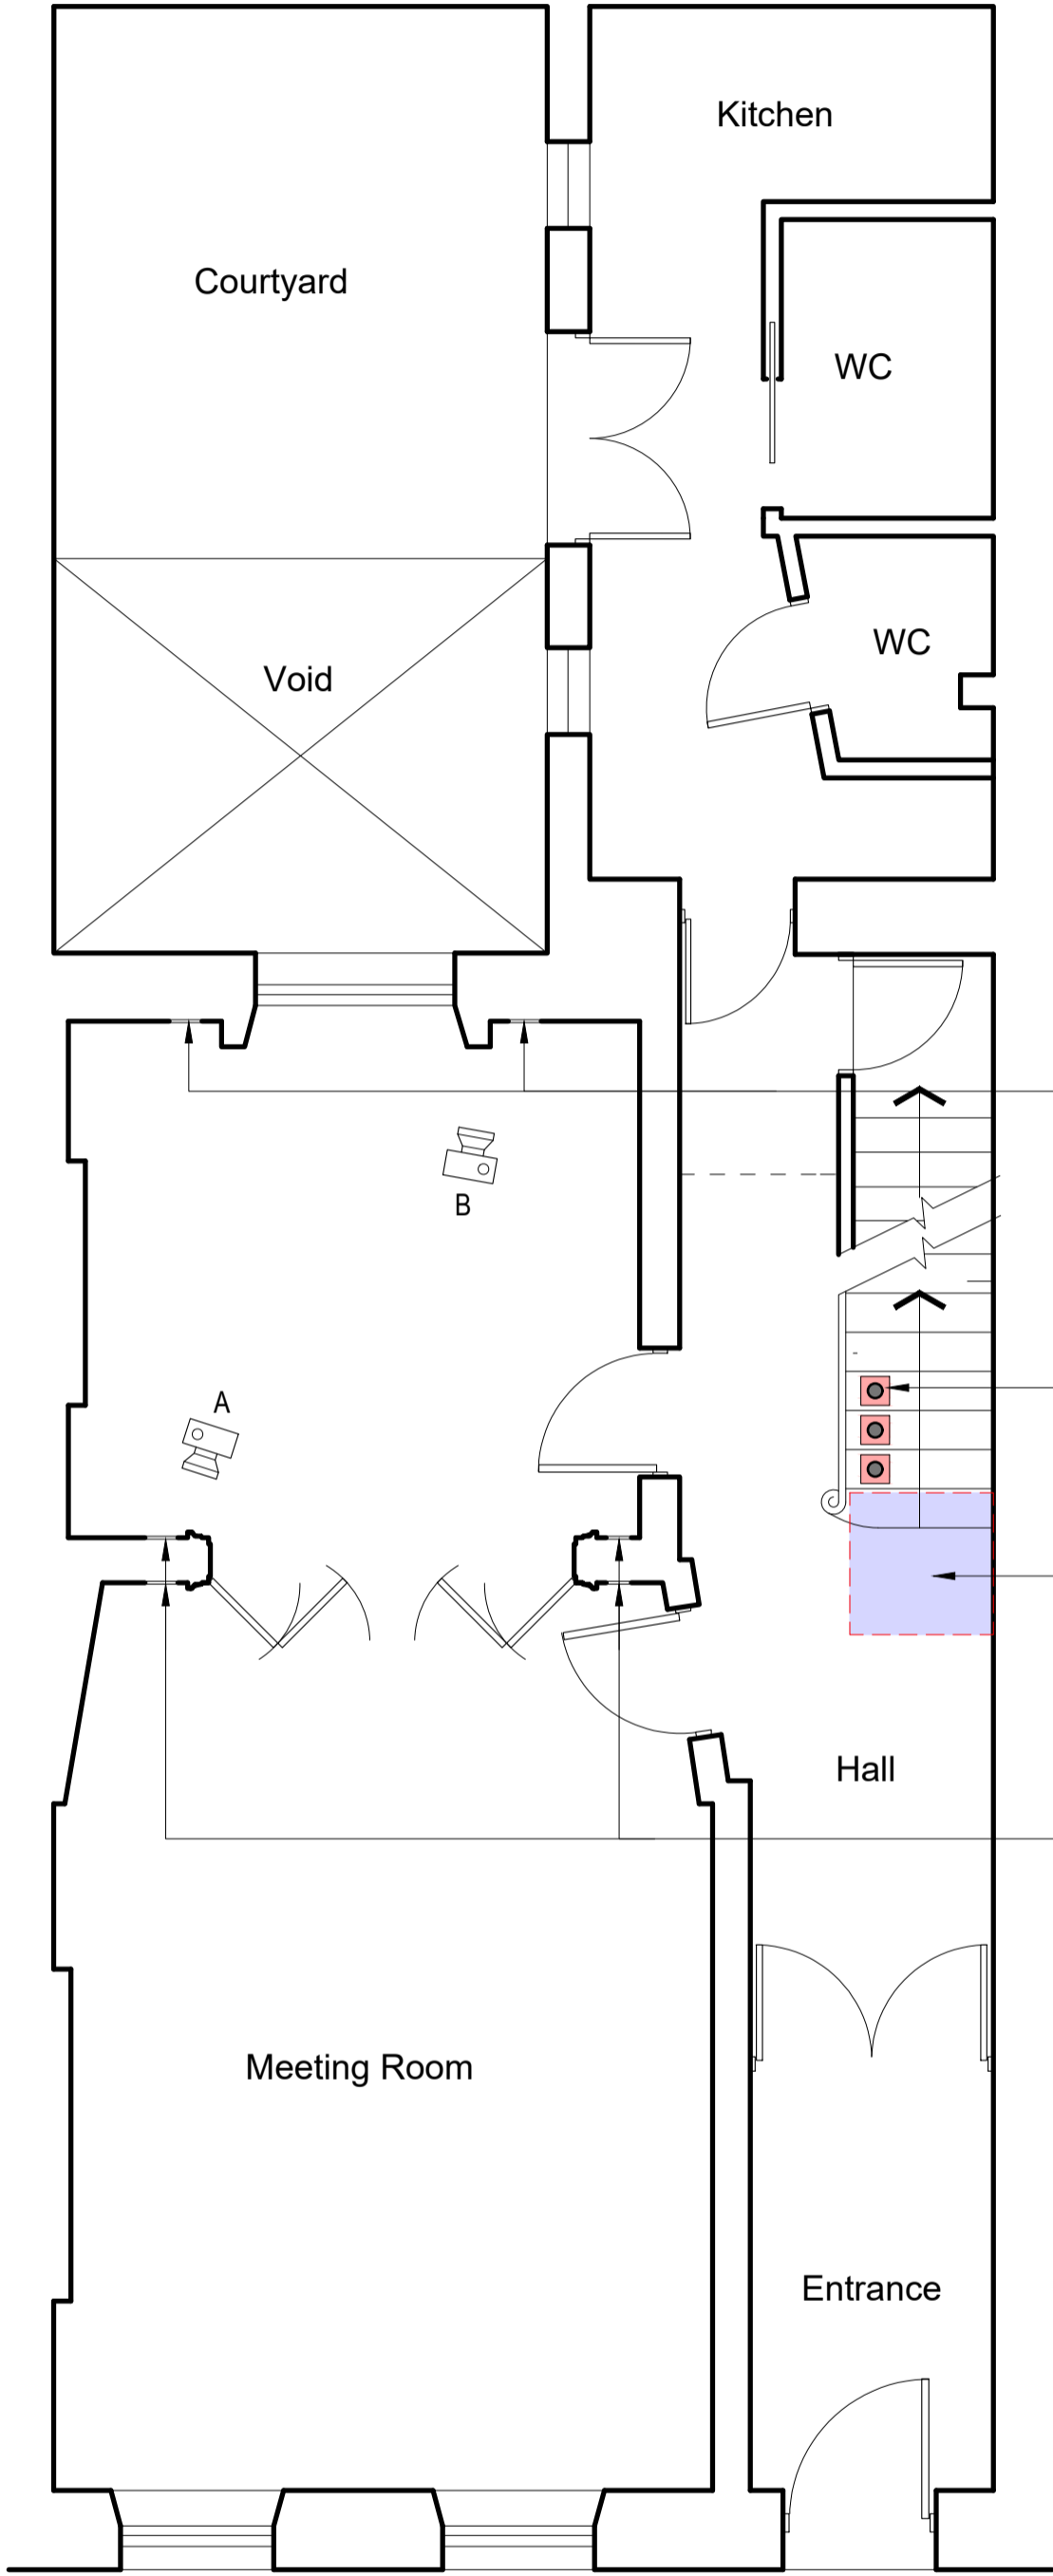

GROUND FLOOR PLAN

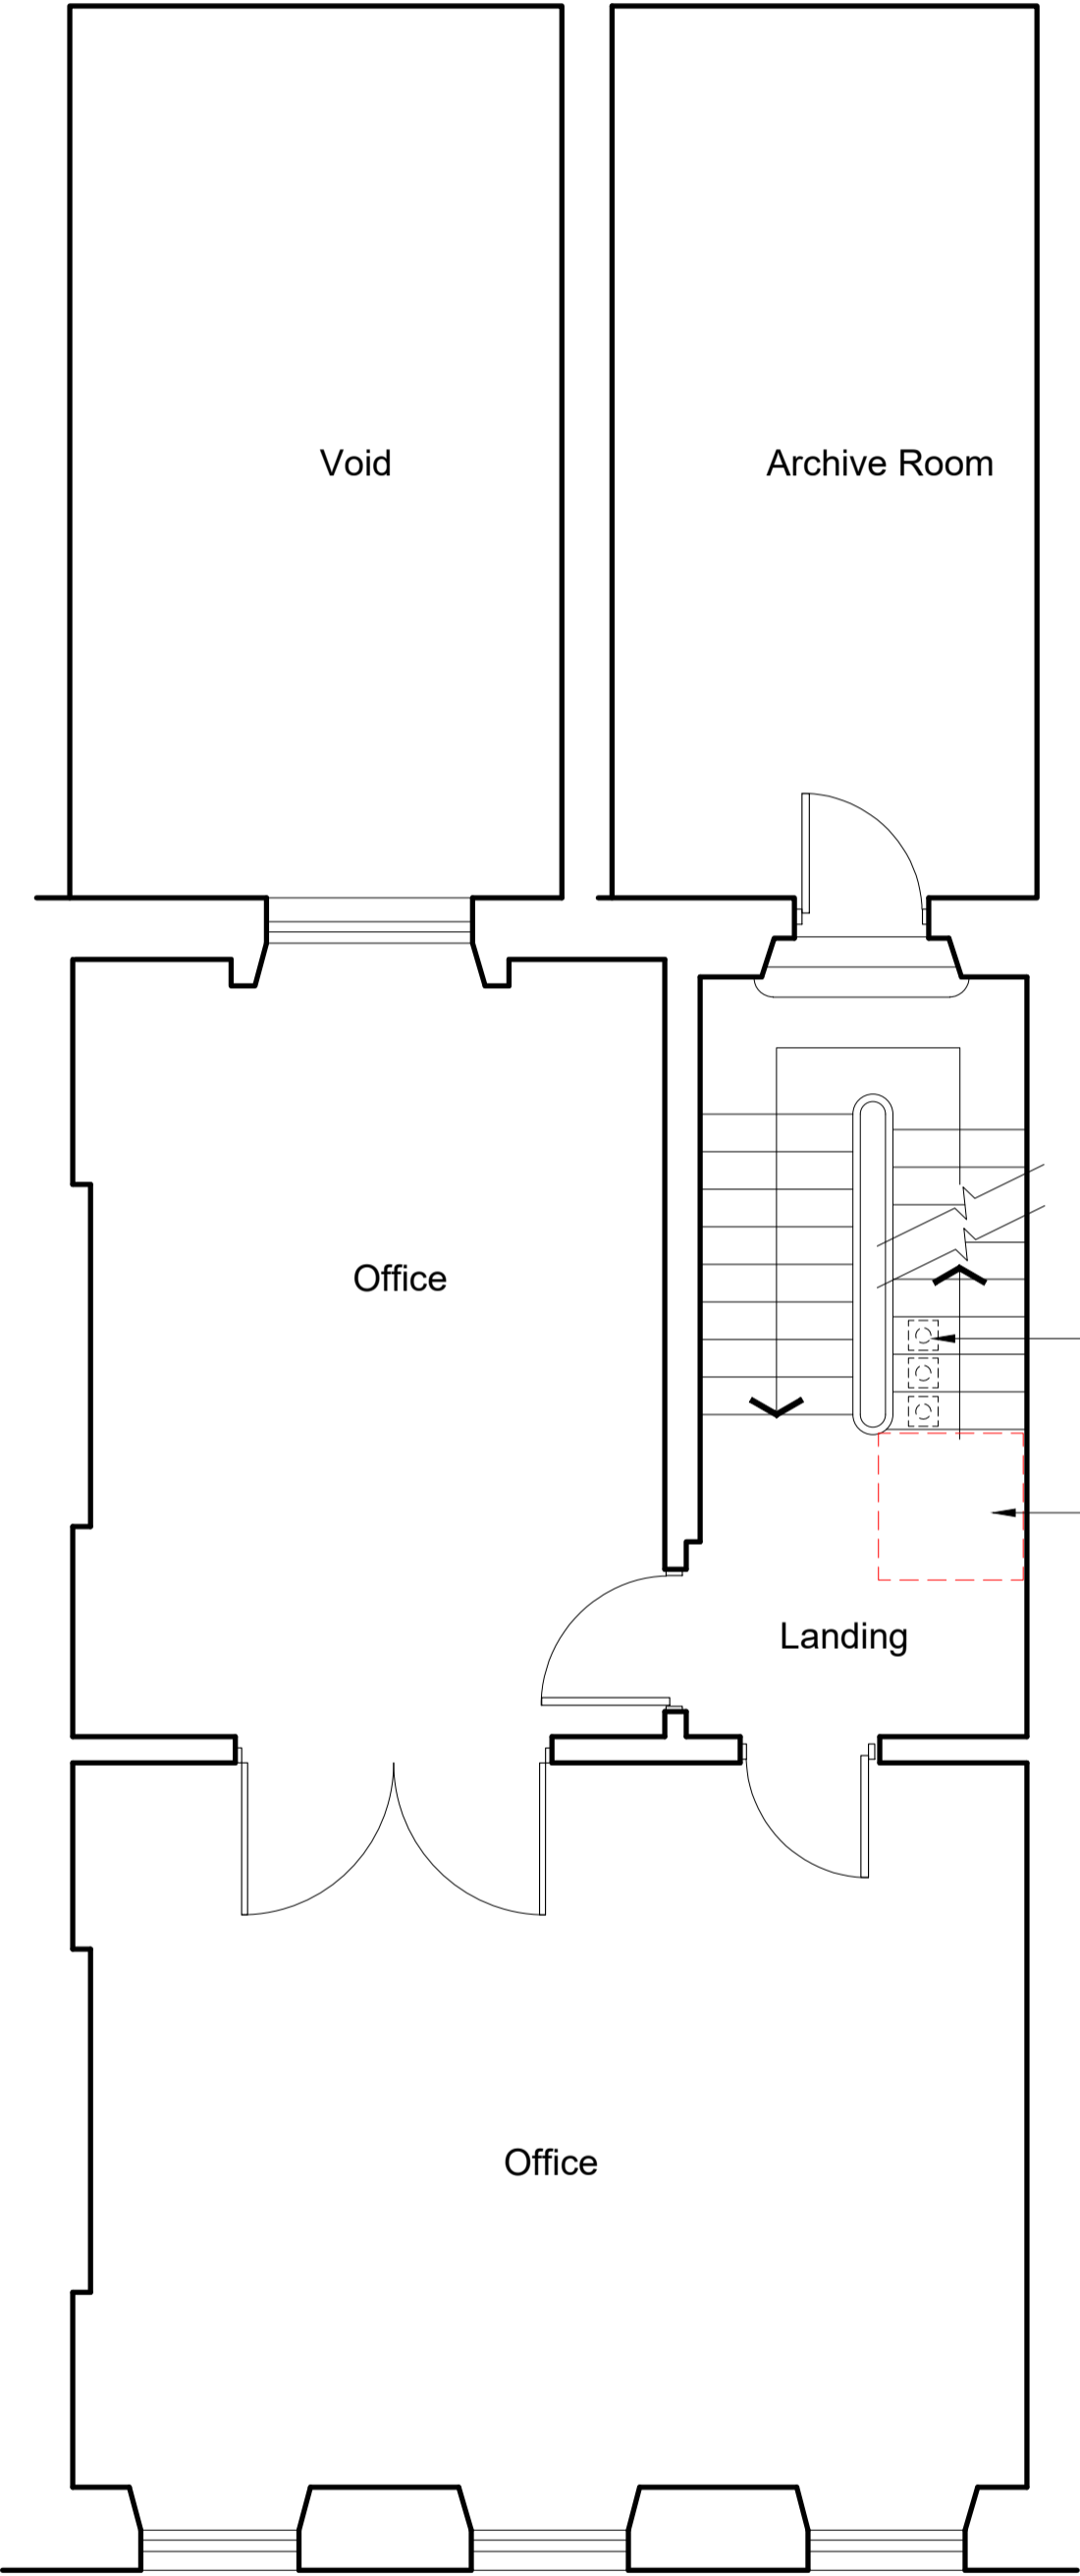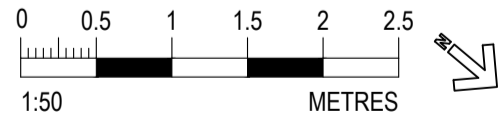

FIRST FLOOR PLAN

A. Slotted vent sizes amended. 16/12/22



80 Churchill Square, Kings Hill
West Malling, Kent, ME19 4YU
Tel: +44 (0) 1732 897 514
website: www.cirpro.co.uk

Client :
The Royal Society of
Musicians of Great Britain

Property Address :
26 Fitzroy Square
London W1T 6BT

Drawing Title :
Ground and First Floors
Showing Location of
Proposed Remedial Work

Scale :	Date :	By :
1:50 A1	20/07/22	rs

Drawing Number :	Rev:
21262/P-01	A