


Front Elevation
Scale 1:50 on A3

Recently changed and not part of this scheme

Rear Elevation
Scale 1:50 on A3

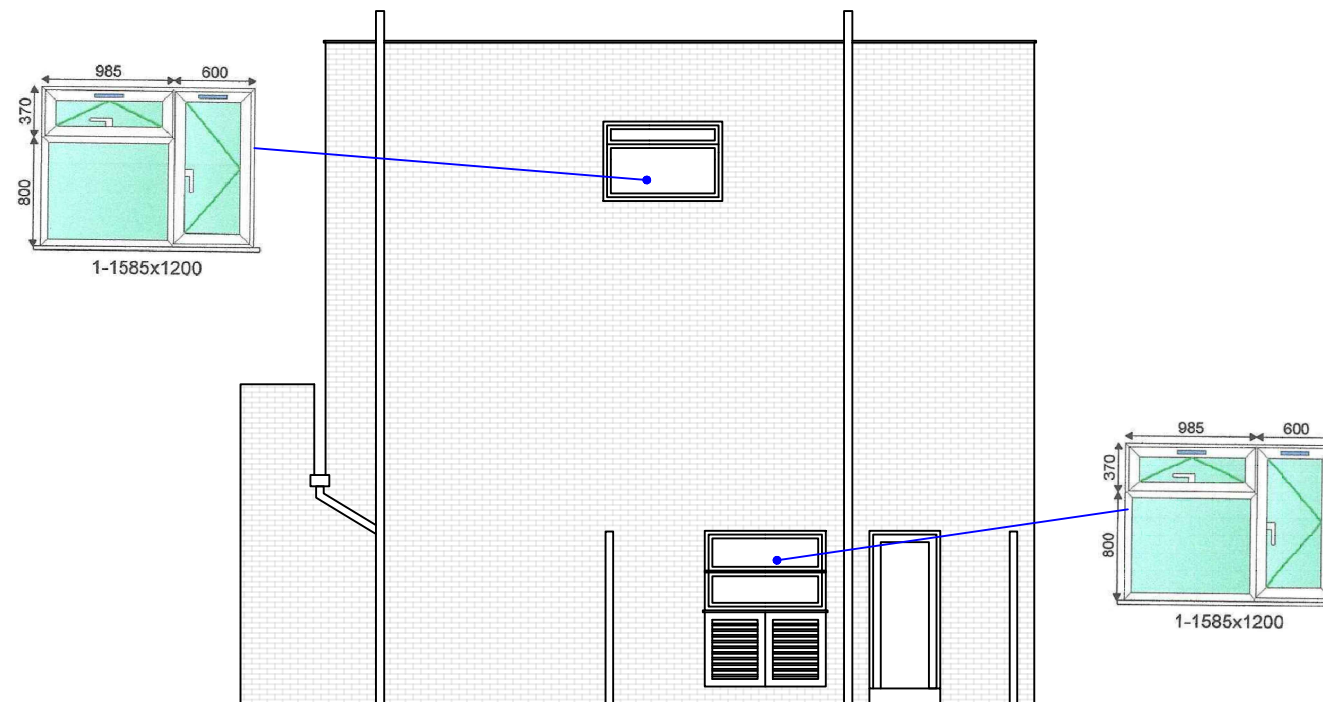

Flank Elevation
Scale 1:100 on A3

Client	Diocese of London
Site Address	Emmanuel Vicarage, Lyncroft Gardens, London, NW6 1JU
Project	Emmanuel Vicarage
Drawing Title	Existing elevation drawings with proposed windows



SIMON LEVY ASSOCIATES
CHARTERED BUILDING SURVEYORS



Drawings prepared for:
Planning and Development - Boundary Issues
Expert Witness - Party Walls - Insurance
Project Management - Conservation - Dilapidations
Subsidence and Settlement

Link House, 49 Theobald Street
Borehamwood, Herts, WD6 4RT

Tel: 0208 207 6100
Email: info@simonlevy.net

www.simonlevy.net

Drawing Number:	SLA 9681.101
Date:	Jan'23
Scale:	1 : 100
Drawn by:	LW
DWG Size:	A3