
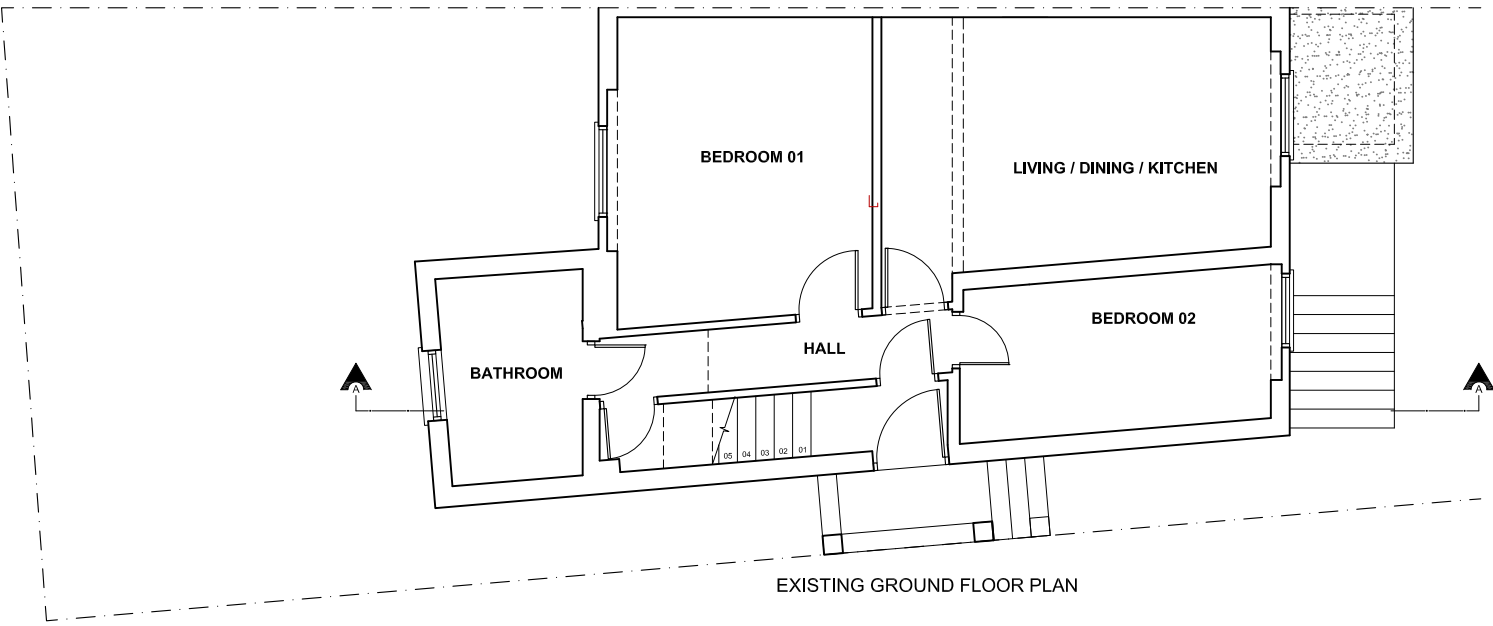
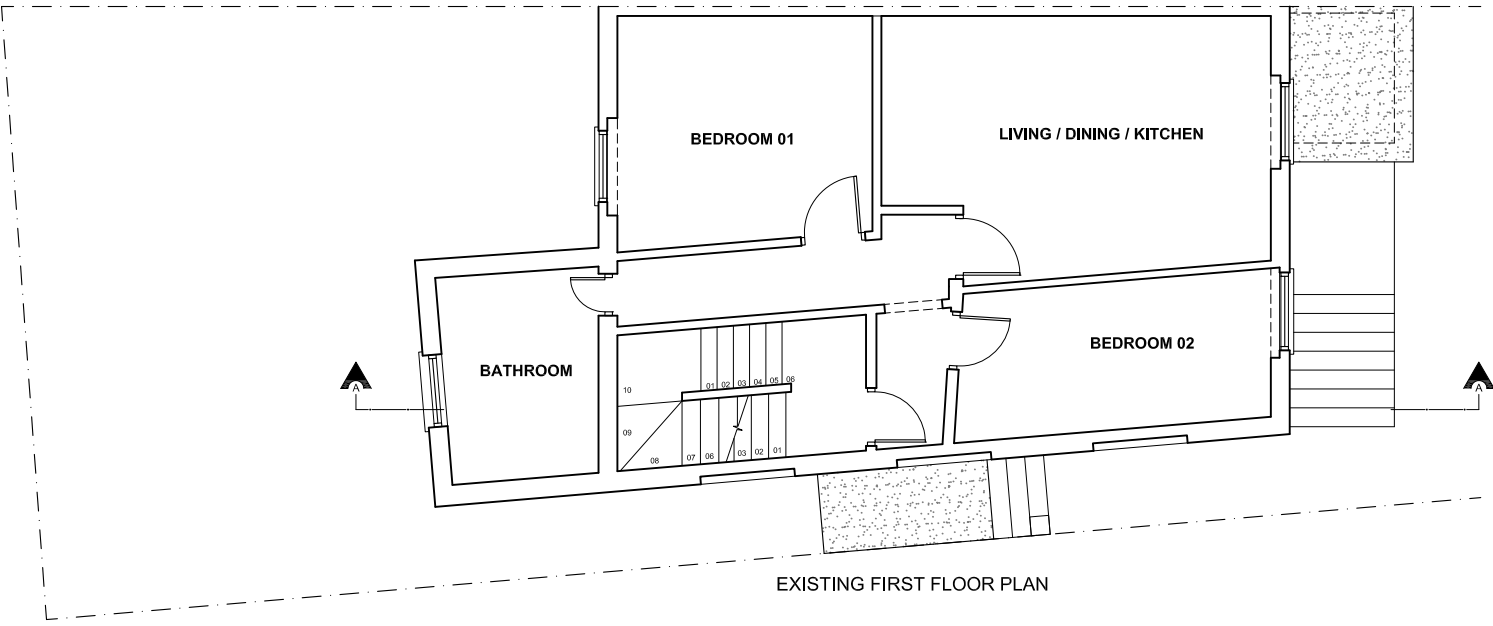
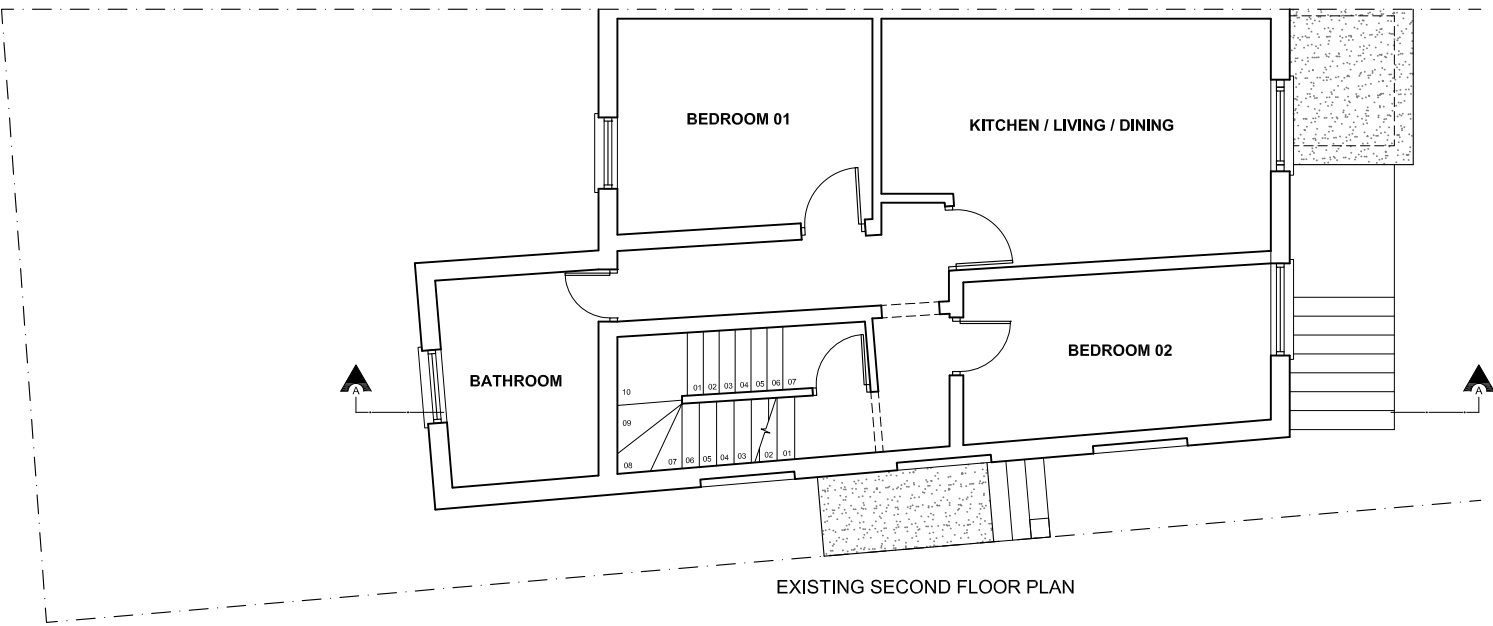
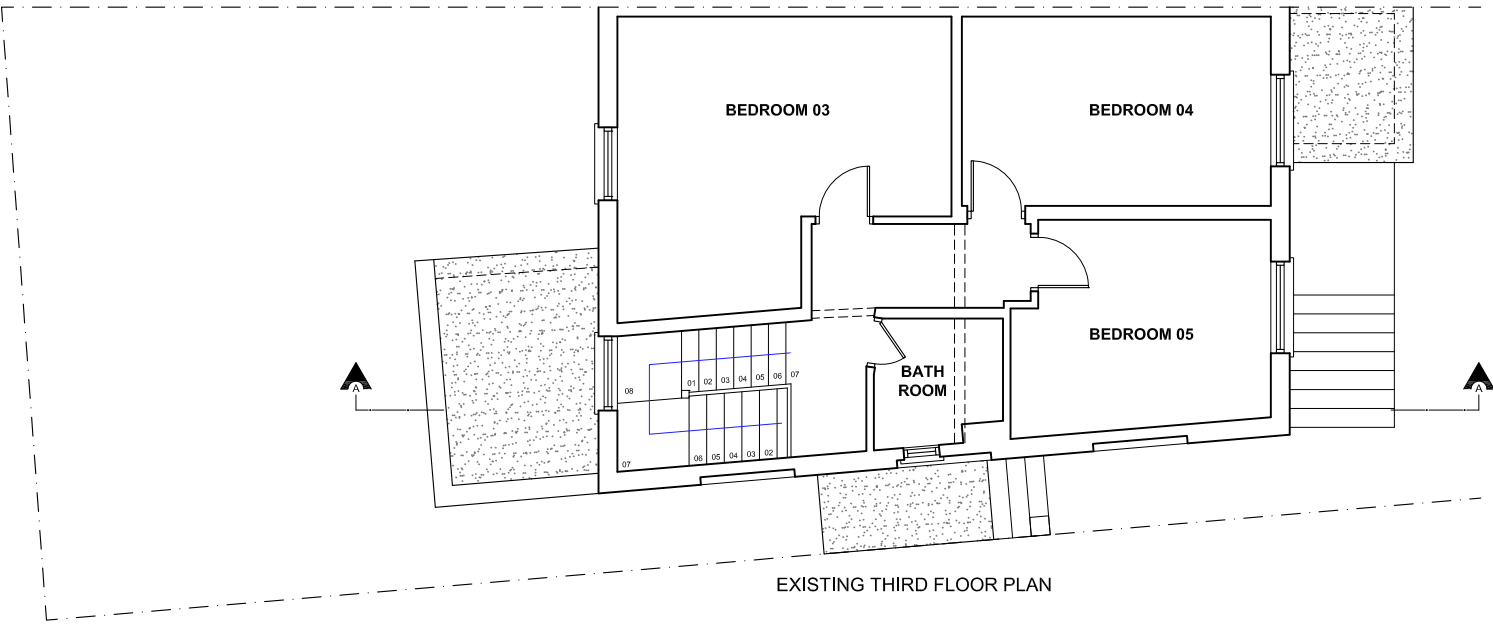



Existing Floor Plans _ scale 1:100 @ A2

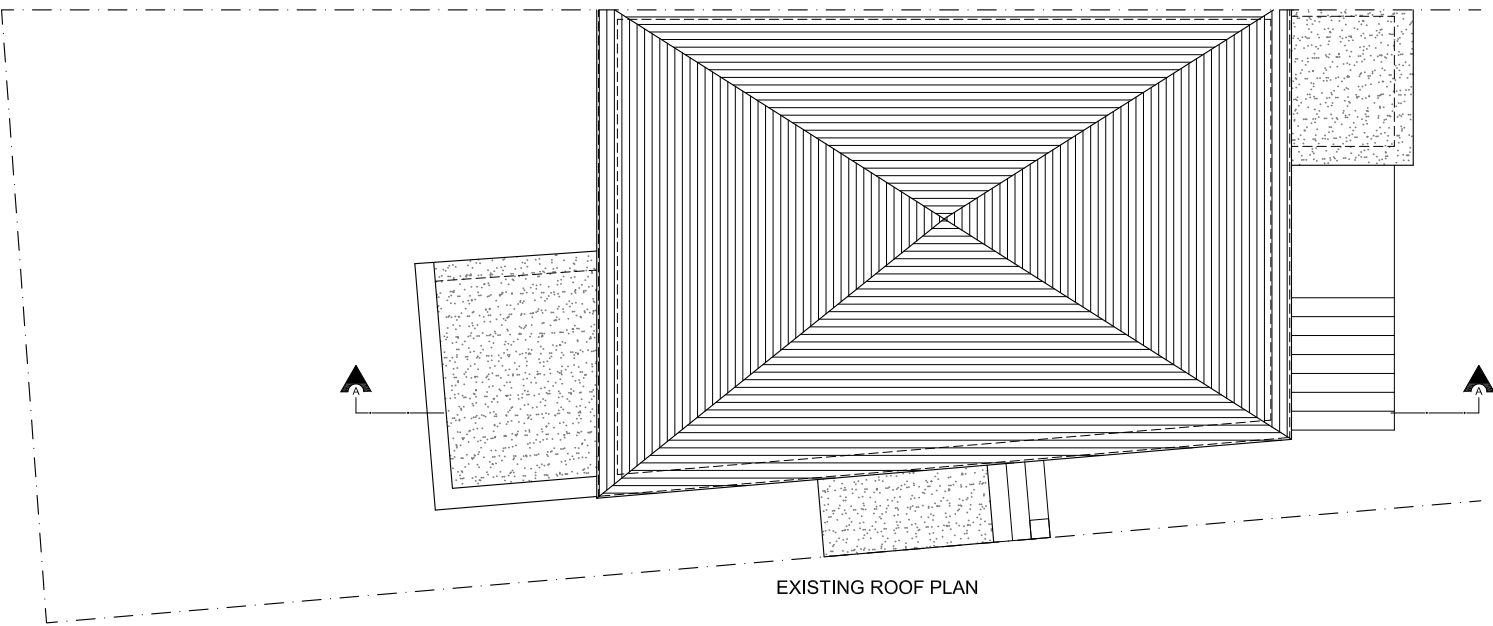

Copyright © Studio136 Ltd

This drawing which is the property of Studio 136 Ltd is the subject of Intellectual Property Rights including copyright and design right and shall not be reproduced, copied, loaned or submitted to any other party without the written consent of Studio 136 Ltd.

Any discrepancies to be reported to Studio 136 Ltd prior to setting out or ordering of any materials.

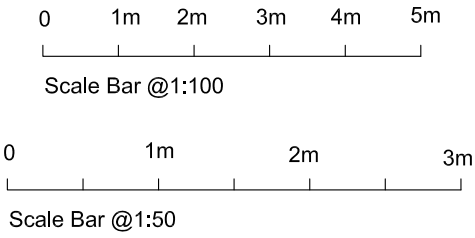

studio

136


architects

6 The Broadway, Wembley, Middlesex, HA9 8JT



Tel/Fax: 020 8907 7131 e-mail: info@studio136.co.uk

Project			
NEW RESIDENTIAL DEVELOPMENT AT 85 CAMDEN STREET LONDON NW1 0TP			
Client			
Mr Chris Pishiri Jon Christopher Surveyors, Block E, Southgate Office Village 286a Chase Side LONDON N14 6HF			
Drawing Title			
EXISTING FLOOR PLANS			
Scale	Drawn	Checked	Authorised
1:100@A2	-	-	-
	3rd February 2023	-	-
Drawing Number			Rev
ST_23_85CAMDENSTREET_01			A

Existing Front & Side Elevation -2- _ scale 1:100 @ A2

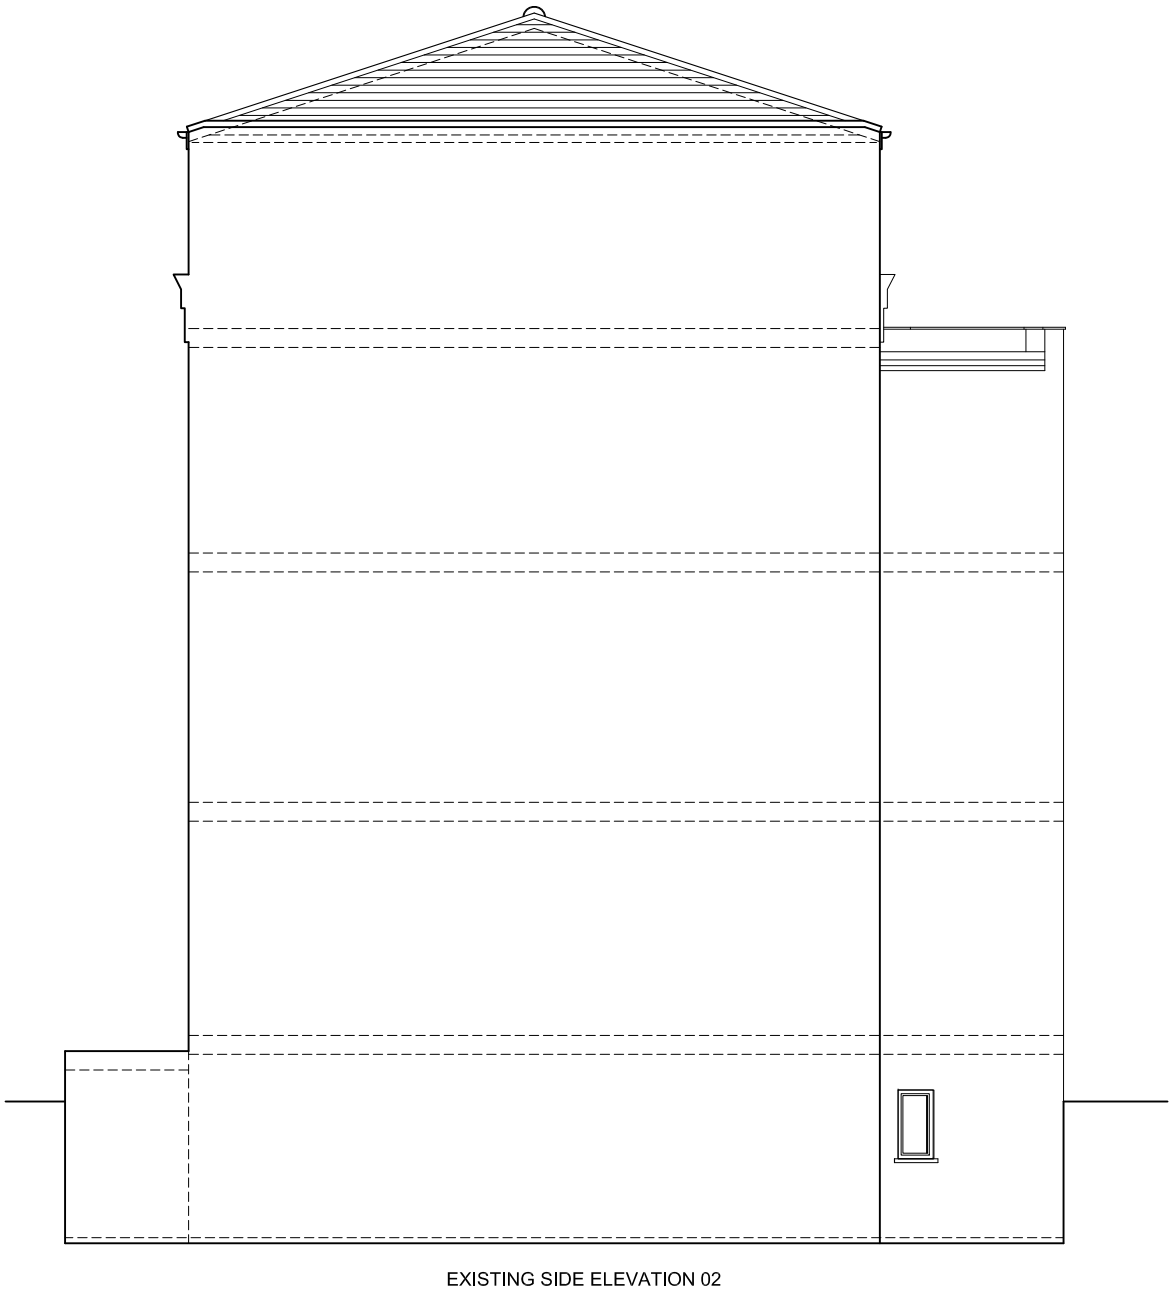

Existing Rear & Side Elevation -1- _ scale 1:100 @ A2

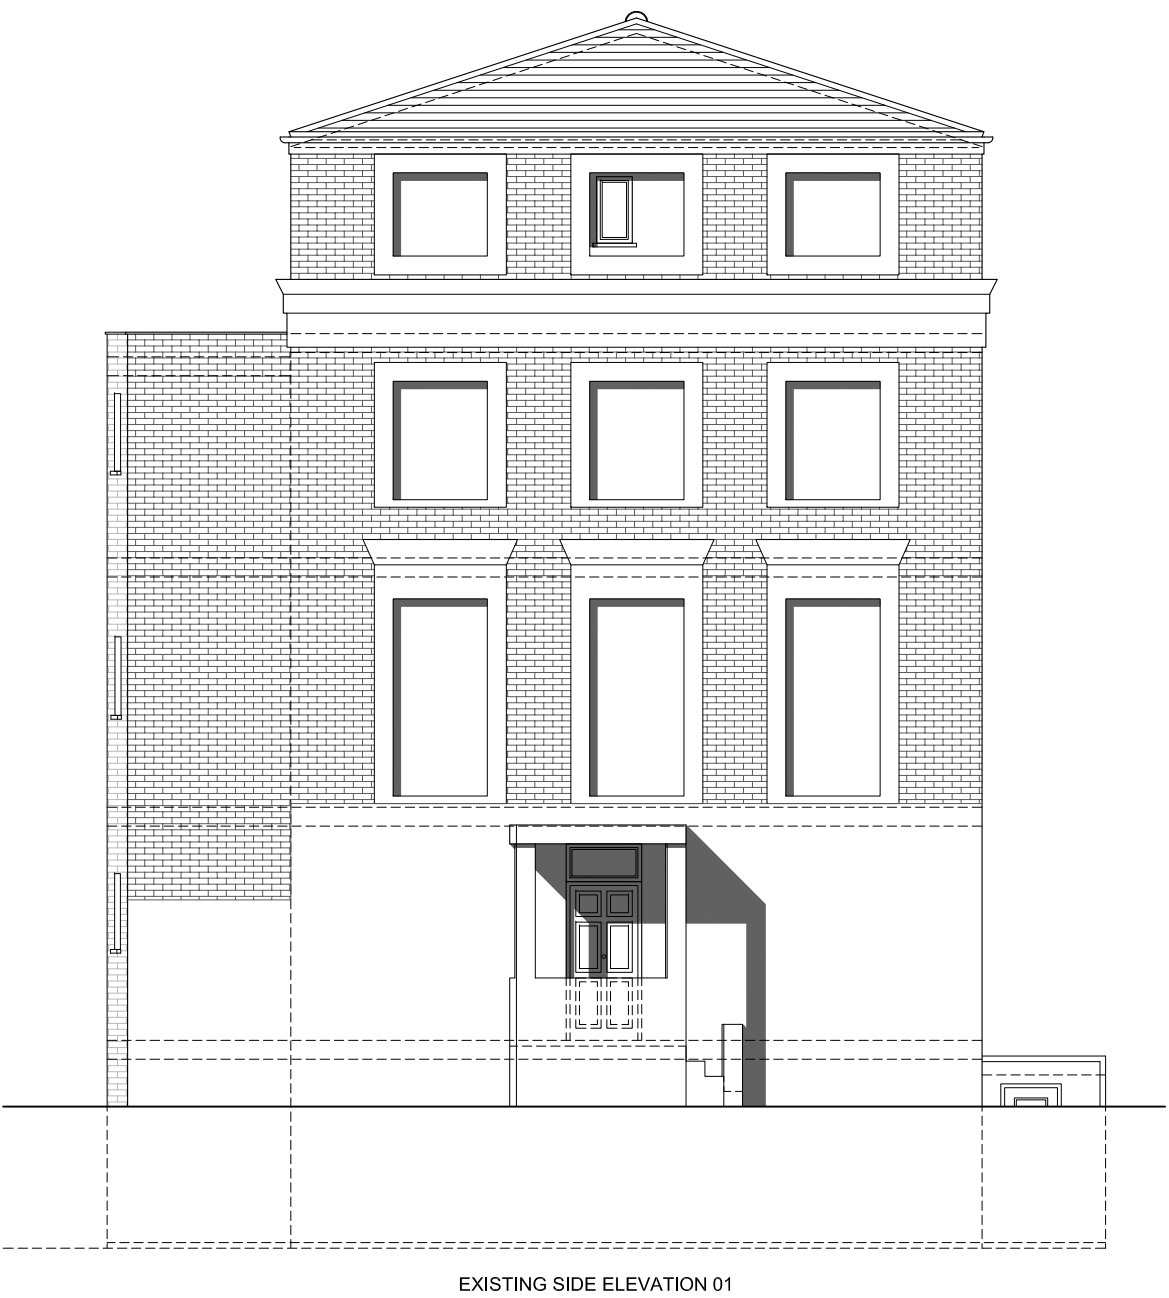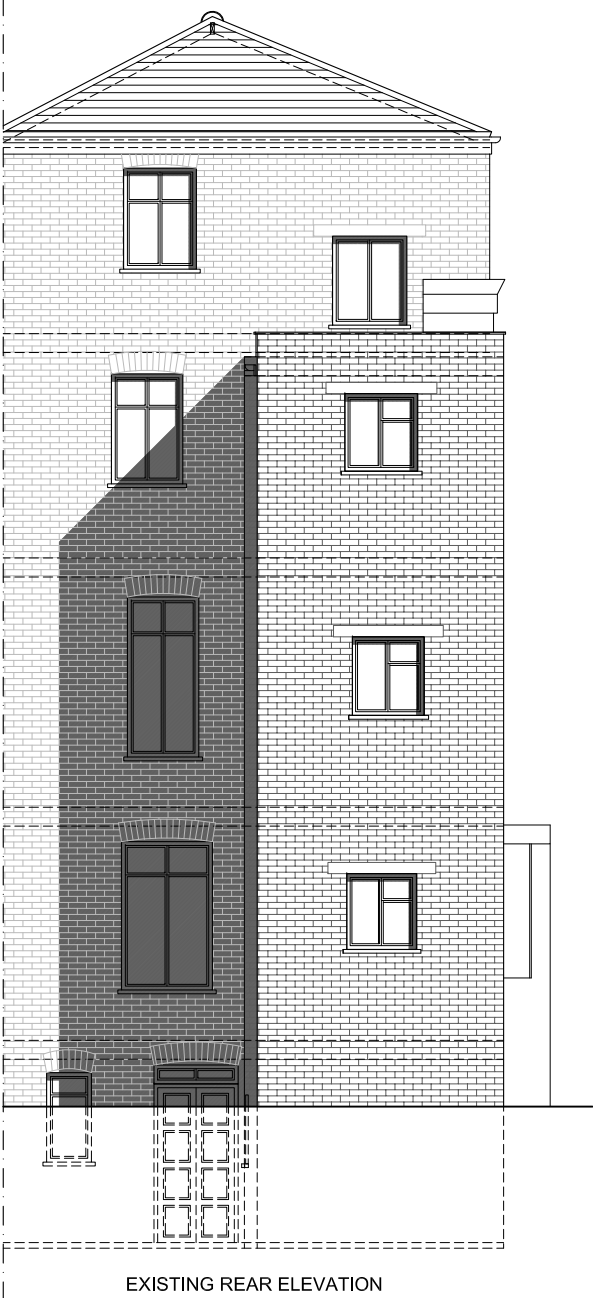

Copyright © Studio136 Ltd

This drawing which is the property of Studio 136 Ltd is the subject of Intellectual Property Rights including copyright and design right and shall not be reproduced, copied, loaned or submitted to any other party without the written consent of Studio 136 Ltd.

Any discrepancies to be reported to Studio 136 Ltd prior to setting out or ordering of any materials.

0 1m 2m 3m 4m 5m

Scale Bar @1:100

0 1m 2m 3m

Scale Bar @1:50

studio

136

architects

© The Broadway, Wembley, Middlesex, HA9 8JT

Tel/Fax: 020 8907 7131

e-mail: info@studio136.co.uk

Project
NEW RESIDENTIAL DEVELOPMENT AT
85 CAMDEN STREET
LONDON
NW1 0TP


Client
Mr Chris Pishiri
Jon Christopher Surveyors, Block E, Southgate Office Village
286a Chase Side
LONDON
N14 6HF

Drawing Title
EXISTING ELEVATIONS

Scale	Drawn	Checked	Authorised
1:100@A2	-	-	-
	3rd February 2023	-	-

Drawing Number	Rev
ST_23_85CAMDENSTREET_02	A

Existing Section A-A _ scale 1:50 @ A2

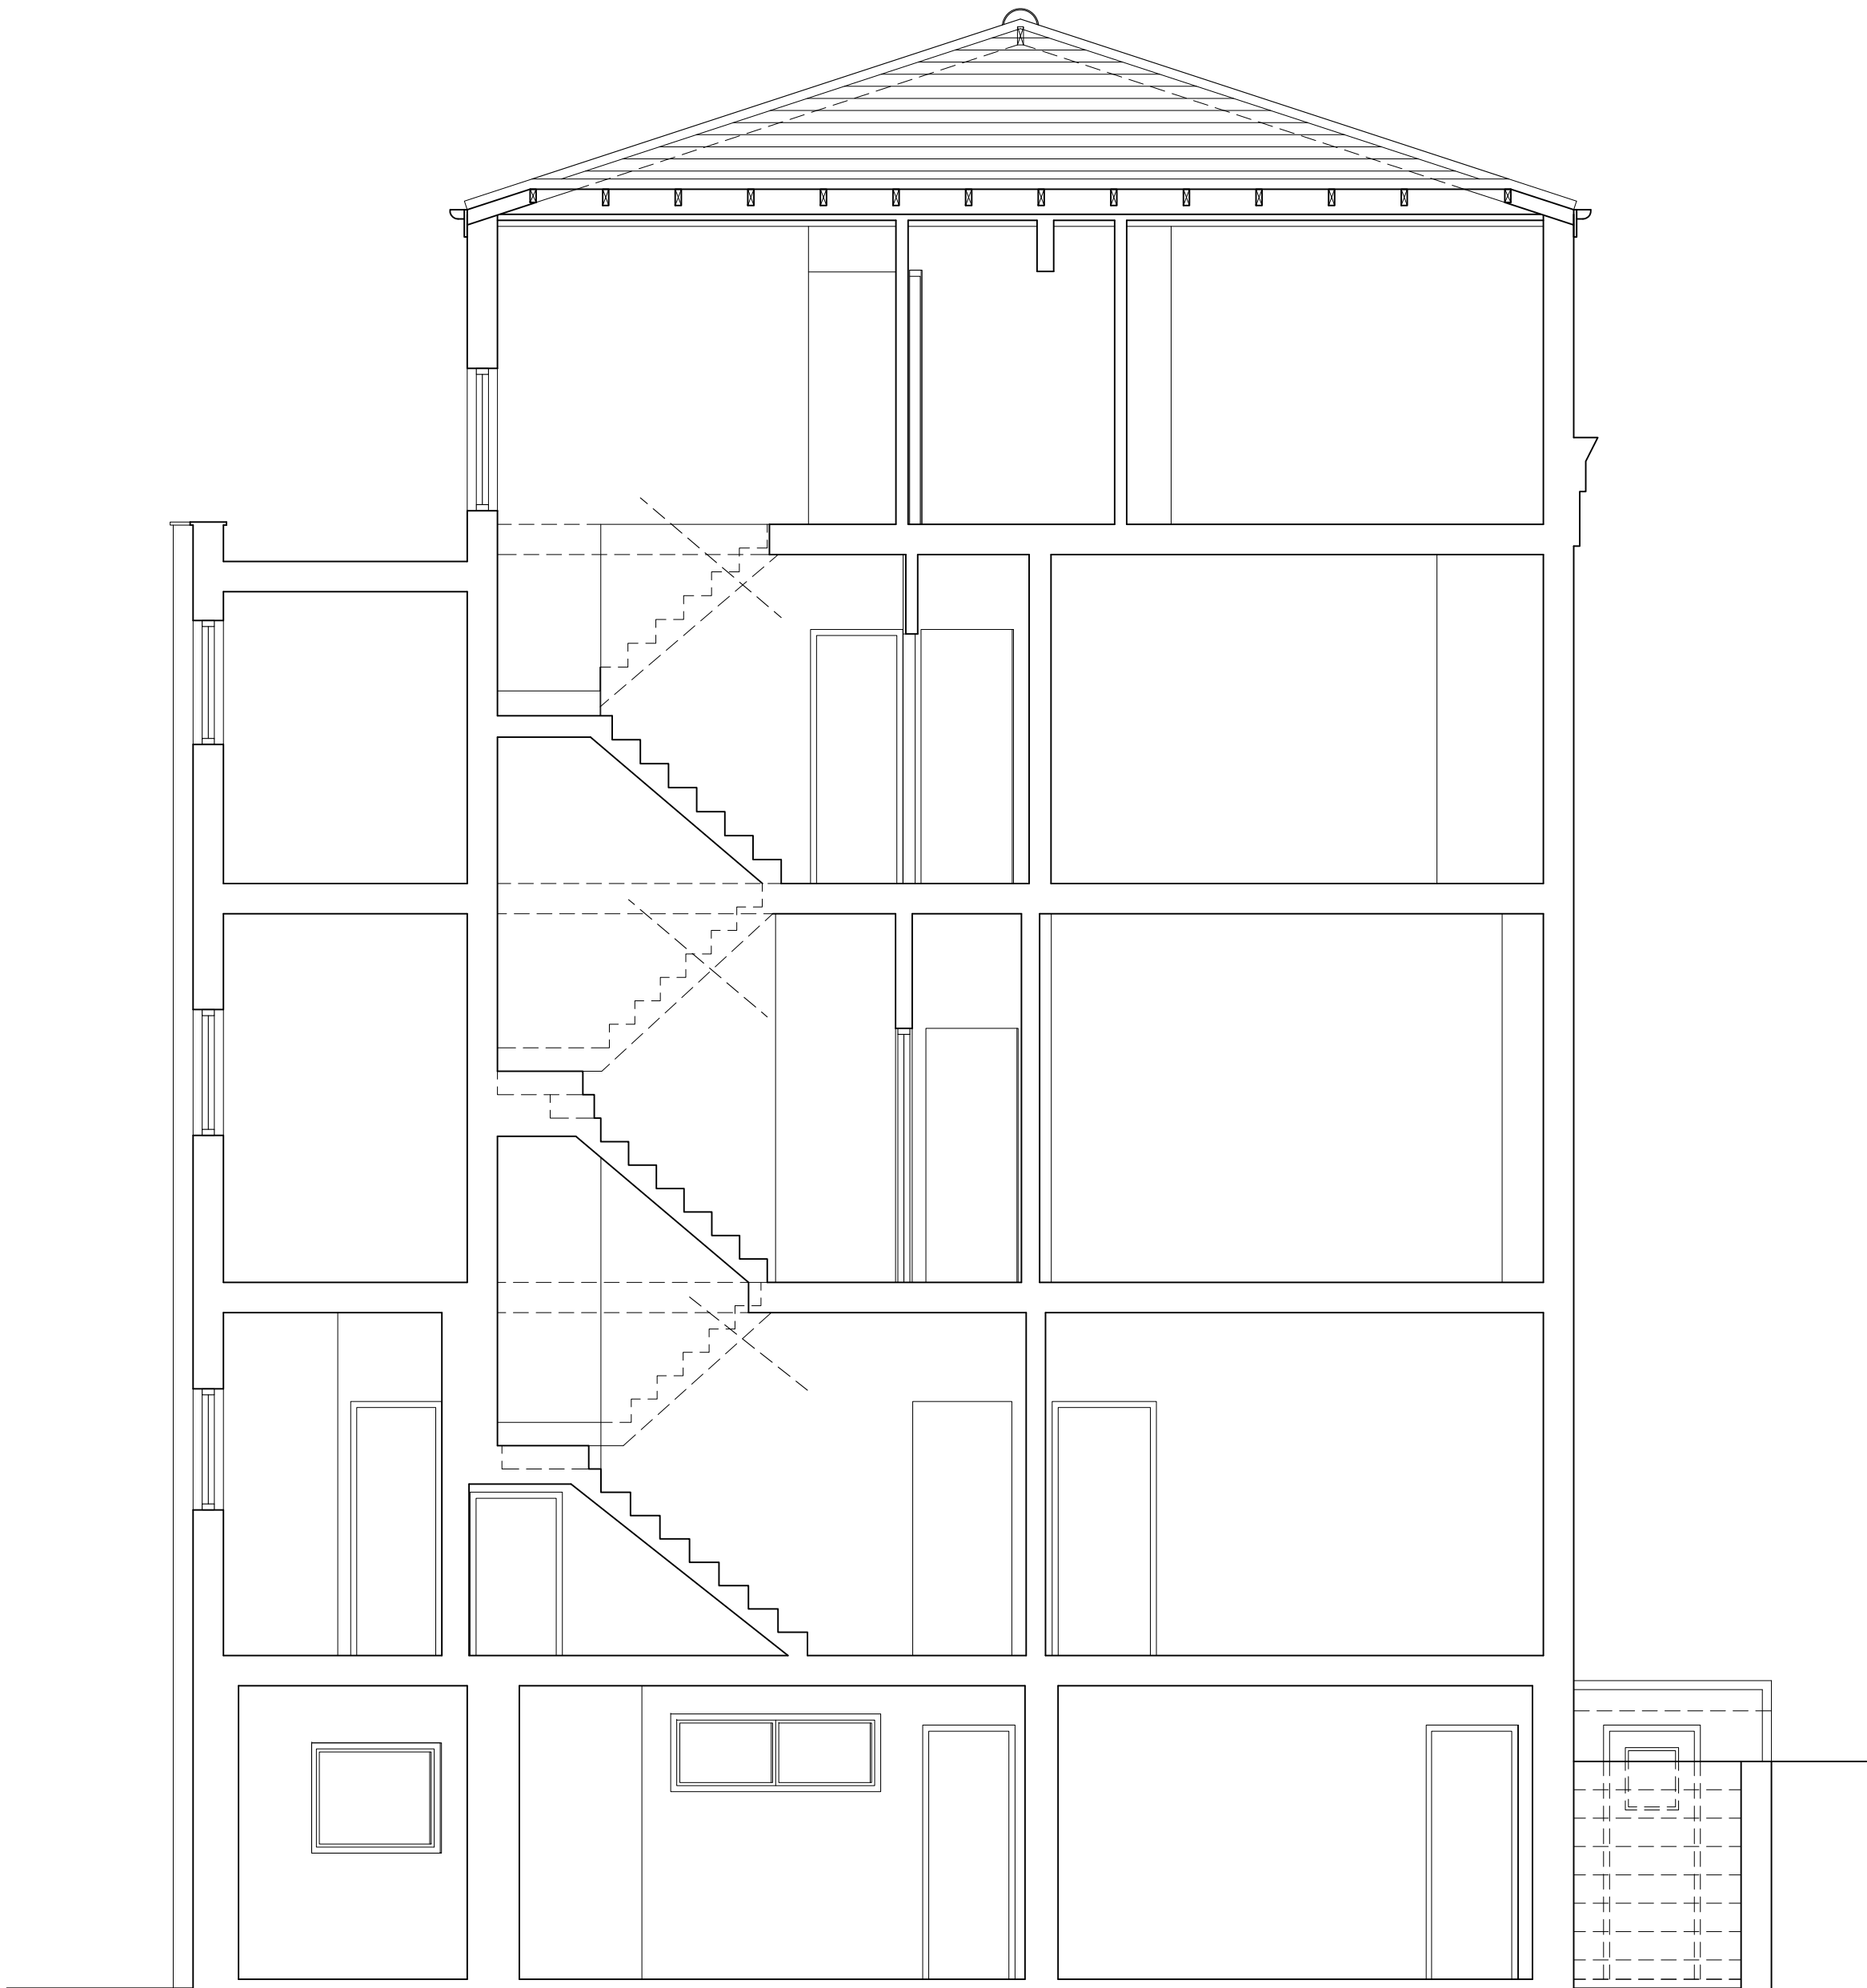

EXISTING SECTION A-A

Copyright © Studio136 Ltd

This drawing which is the property of Studio 136 Ltd is the subject of Intellectual Property Rights including copyright and design right and shall not be reproduced, copied, loaned or submitted to any other party without the written consent of Studio 136 Ltd.

Any discrepancies to be reported to Studio 136 Ltd prior to setting out or ordering of any materials.

0 1m 2m 3m 4m 5m

Scale Bar @1:100

0 1m 2m 3m

Scale Bar @1:50

studio

136

architects

© The Broadway, Wembley, Middlesex, HA9 8JT

Tel/Fax: 020 8907 7131

e-mail: info@studio136.co.uk

Project

NEW RESIDENTIAL DEVELOPMENT AT
85 CAMDEN STREET
LONDON
NW1 0TP

Client

Mr Chris Pishiri
Jon Christopher Surveyors, Block E, Southgate Office Village
286a Chase Side
LONDON
N14 6HF






Drawing Title

EXISTING SECTION A-A

Scale	Drawn	Checked	Authorised
1:50@A2	-	-	-
	3rd February 2023	-	-

Drawing Number	Rev
ST_23_85CAMDENSTREET_03	A


Proposed Floor Plans _ scale 1:100 @ A2

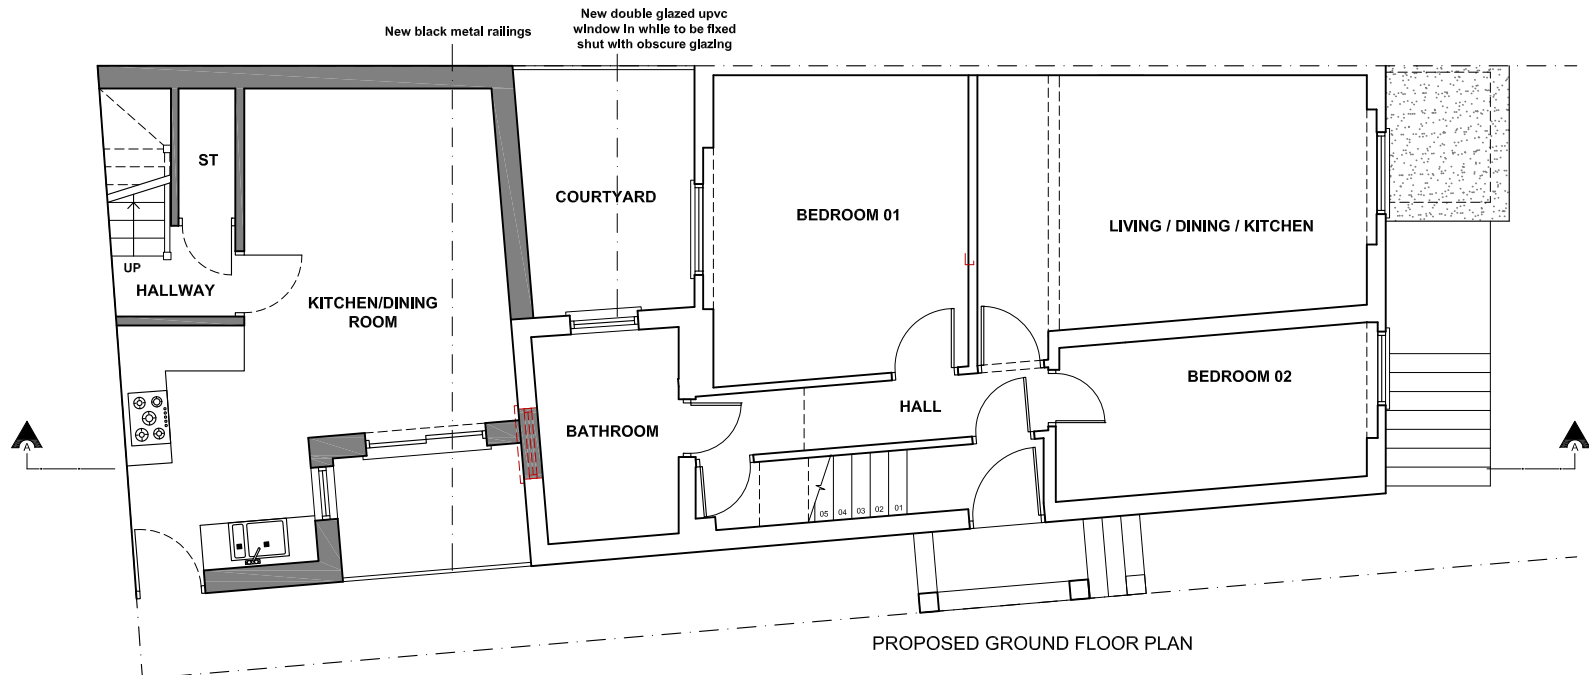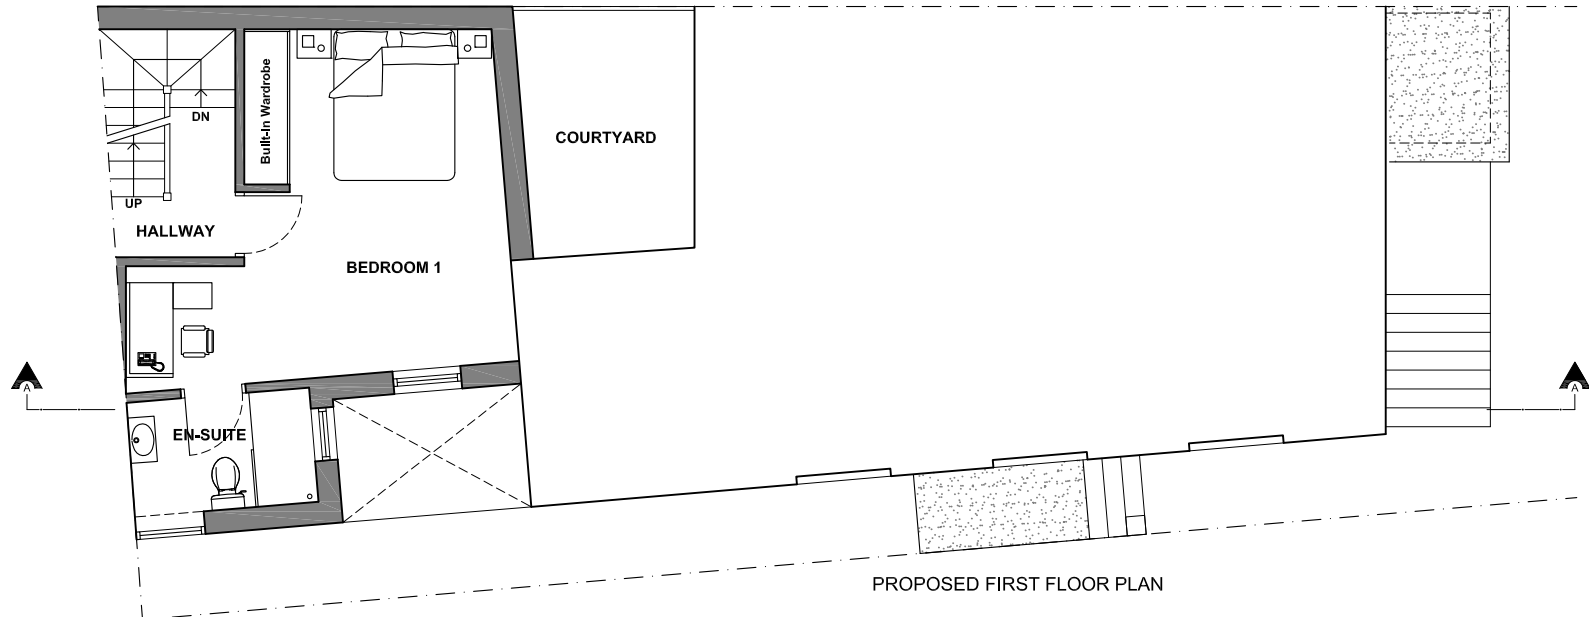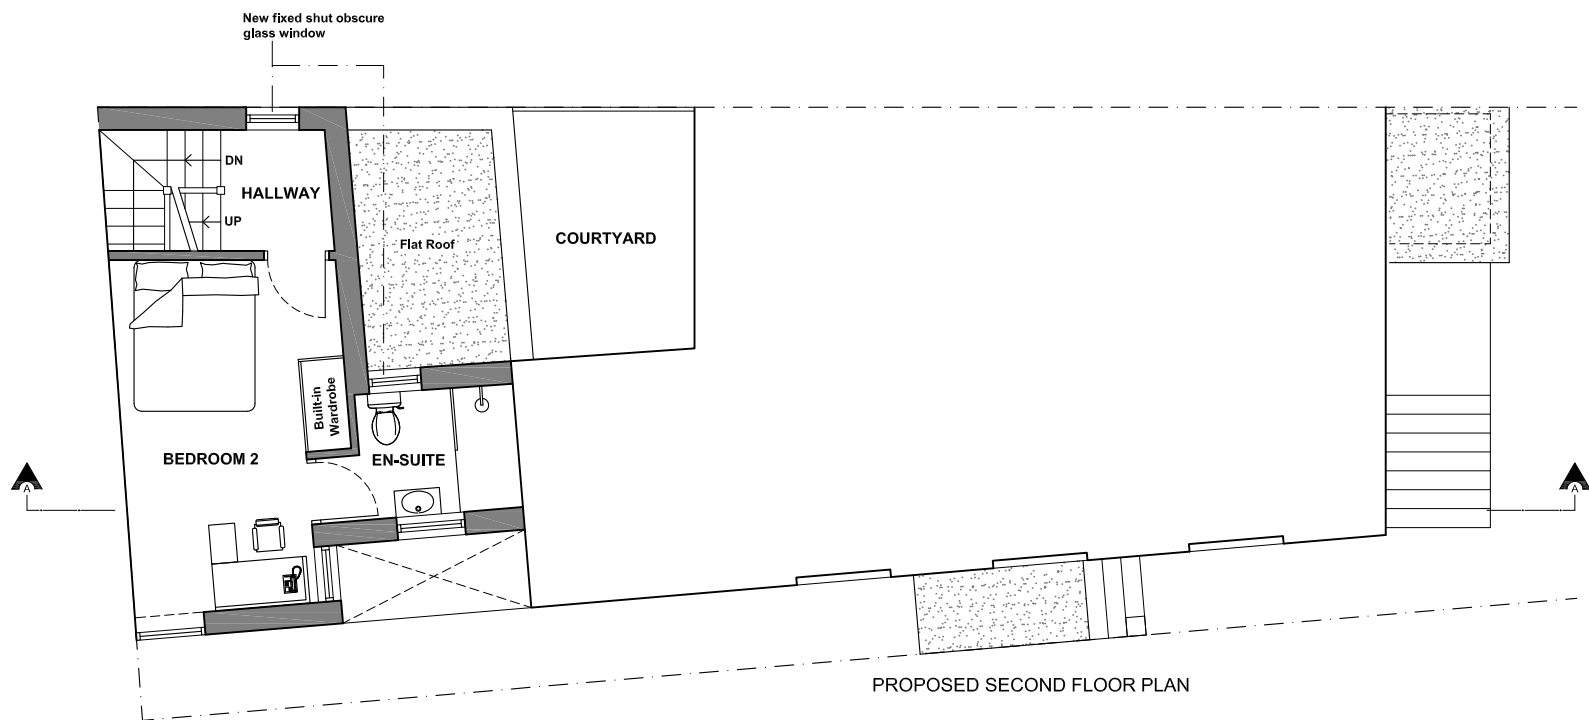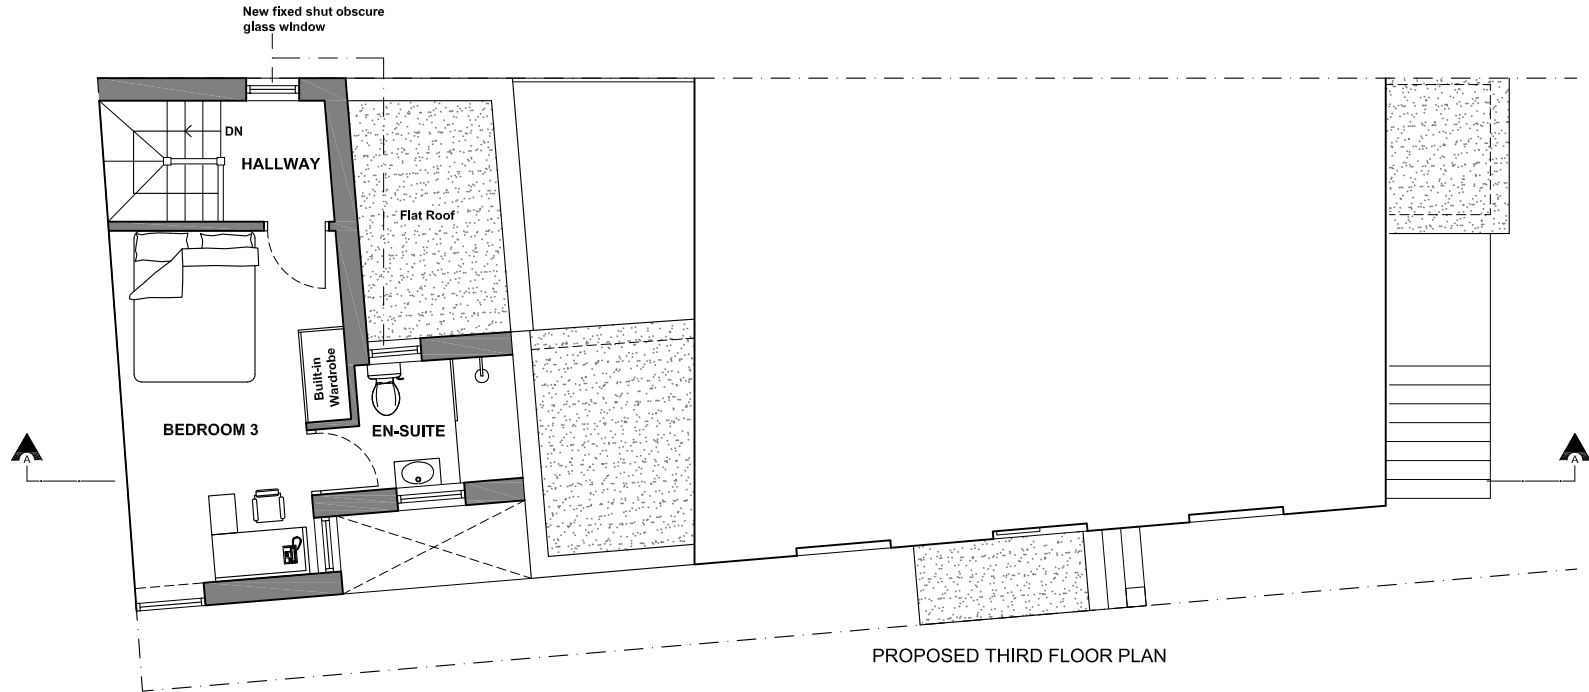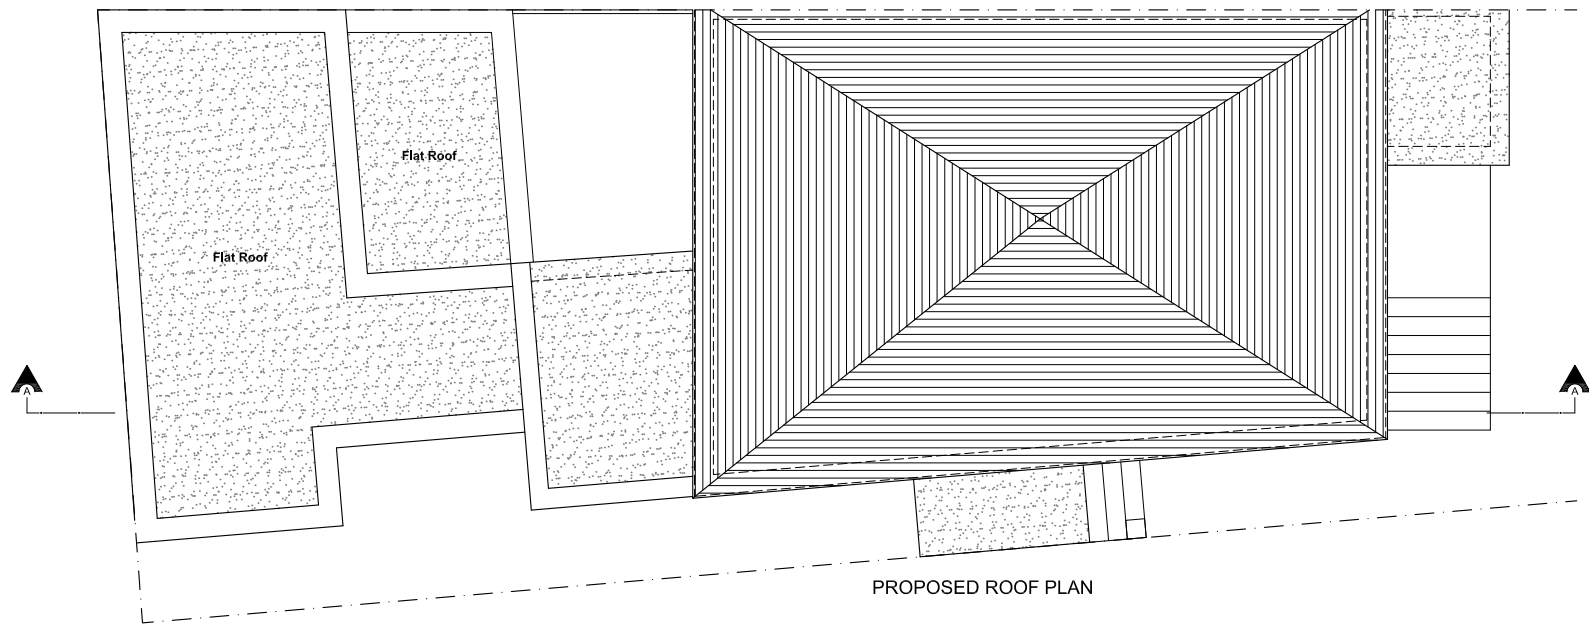

Copyright © Studio136 Ltd

This drawing which is the property of Studio 136 Ltd is the subject of Intellectual Property Rights including copyright and design right and shall not be reproduced, copied, loaned or submitted to any other party without the written consent of Studio 136 Ltd.

Any discrepancies to be reported to Studio 136 Ltd prior to setting out or ordering of any materials.

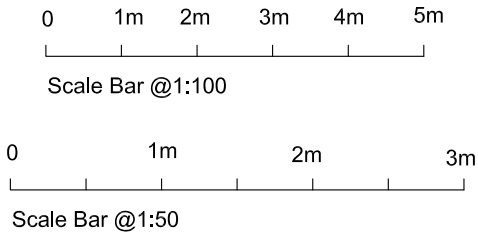

studio


136 architects

6 The Broadway, Wembley, Middlesex, HA9 8JT

Tel/Fax: 020 8907 7131 e-mail: info@studio136.co.uk

Project			
NEW RESIDENTIAL DEVELOPMENT AT 85 CAMDEN STREET LONDON NW1 0TP			
Client			
Mr Chris Pishiri Jon Christopher Surveyors, Block E, Southgate Office Village 286a Chase Side LONDON N14 6HF			
Drawing Title			
PROPOSED FLOOR PLANS			
Scale			
1:100@A2	Drawn	Checked	Authorised
	-	-	-
3rd February 2023			
Drawing Number			Rev
ST_23_85CAMDENSTREET_04			A

Proposed Front & Side Elevation -2- _ scale 1:100 @ A2


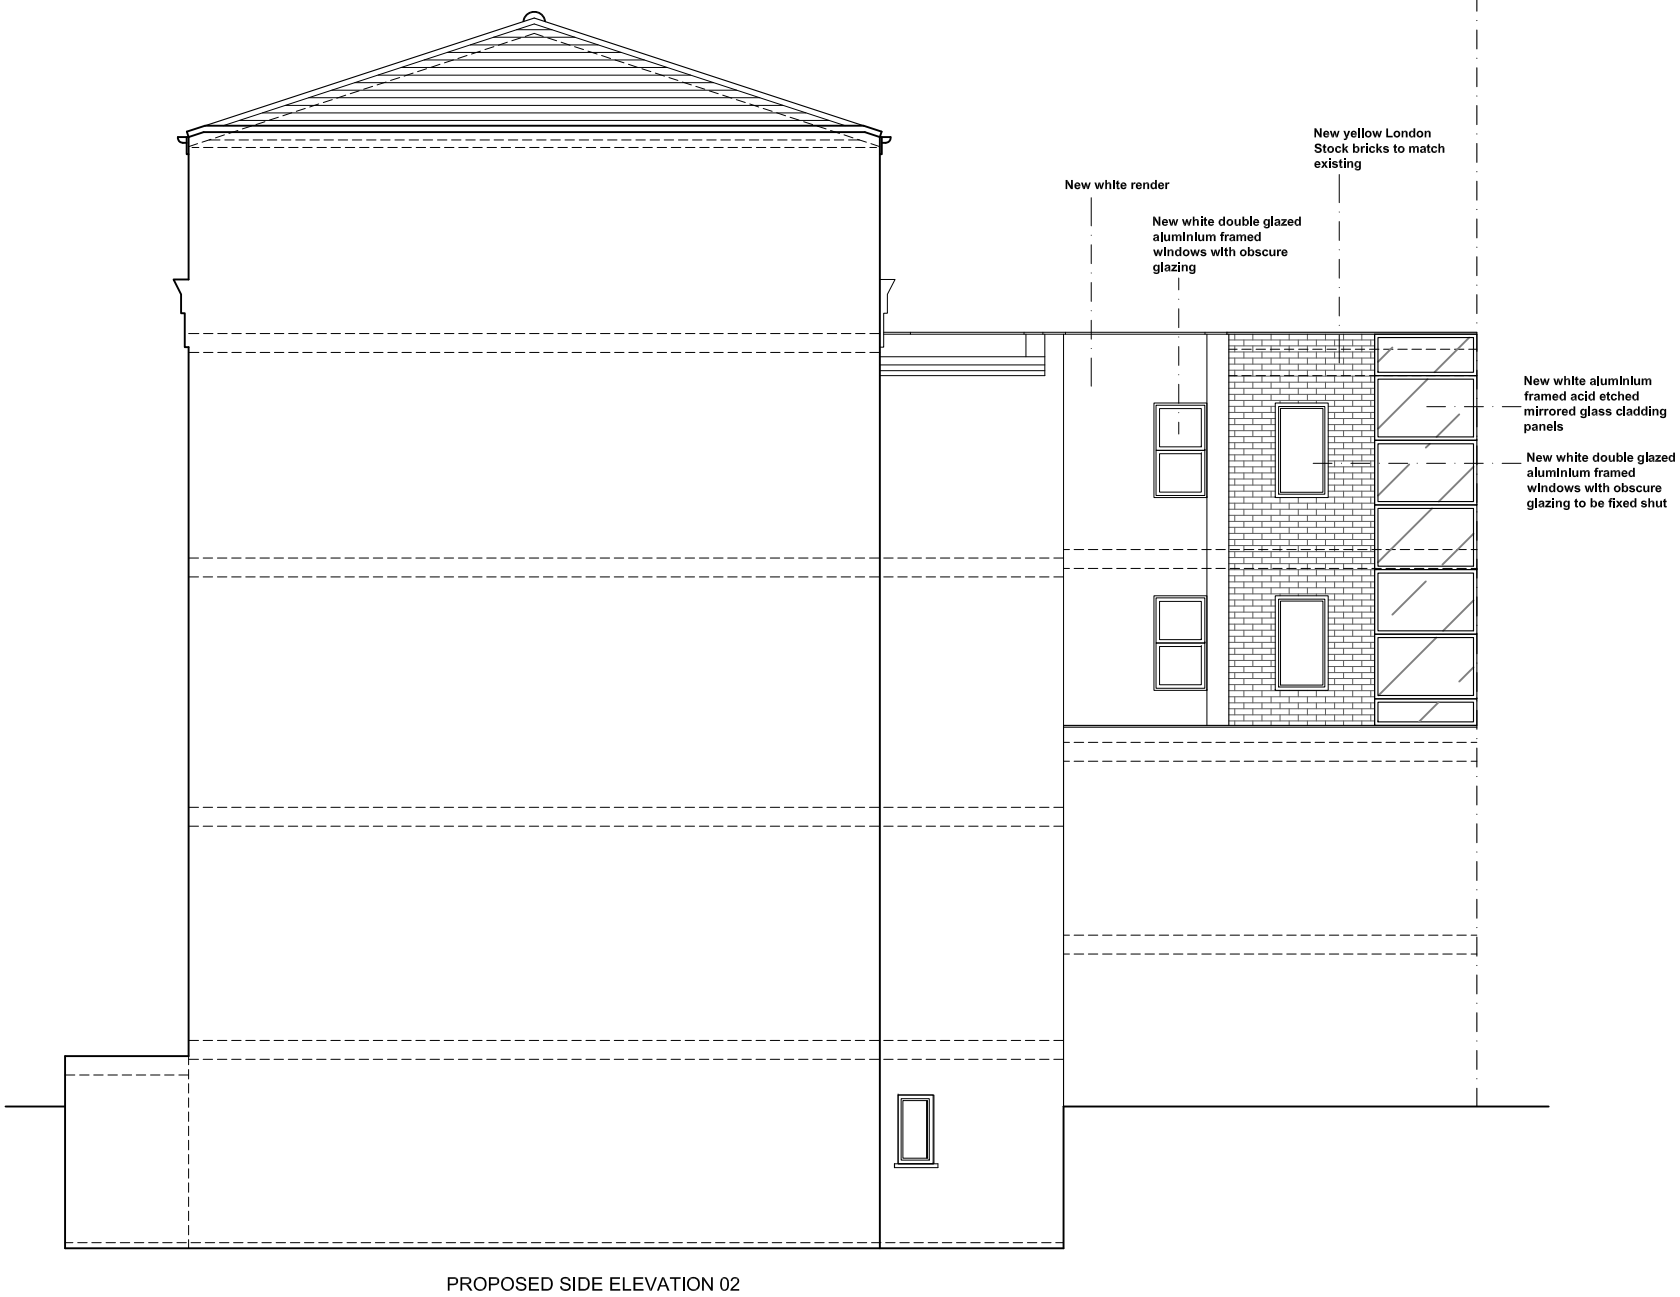


Copyright © Studio136 Ltd

This drawing which is the property of Studio 136 Ltd is the subject of Intellectual Property Rights including copyright and design right and shall not be reproduced, copied, loaned or submitted to any other party without the written consent of Studio 136 Ltd.

Any discrepancies to be reported to Studio 136 Ltd prior to setting out or ordering of any materials.

Proposed Rear & Side Elevation -1- _ scale 1:100 @ A2

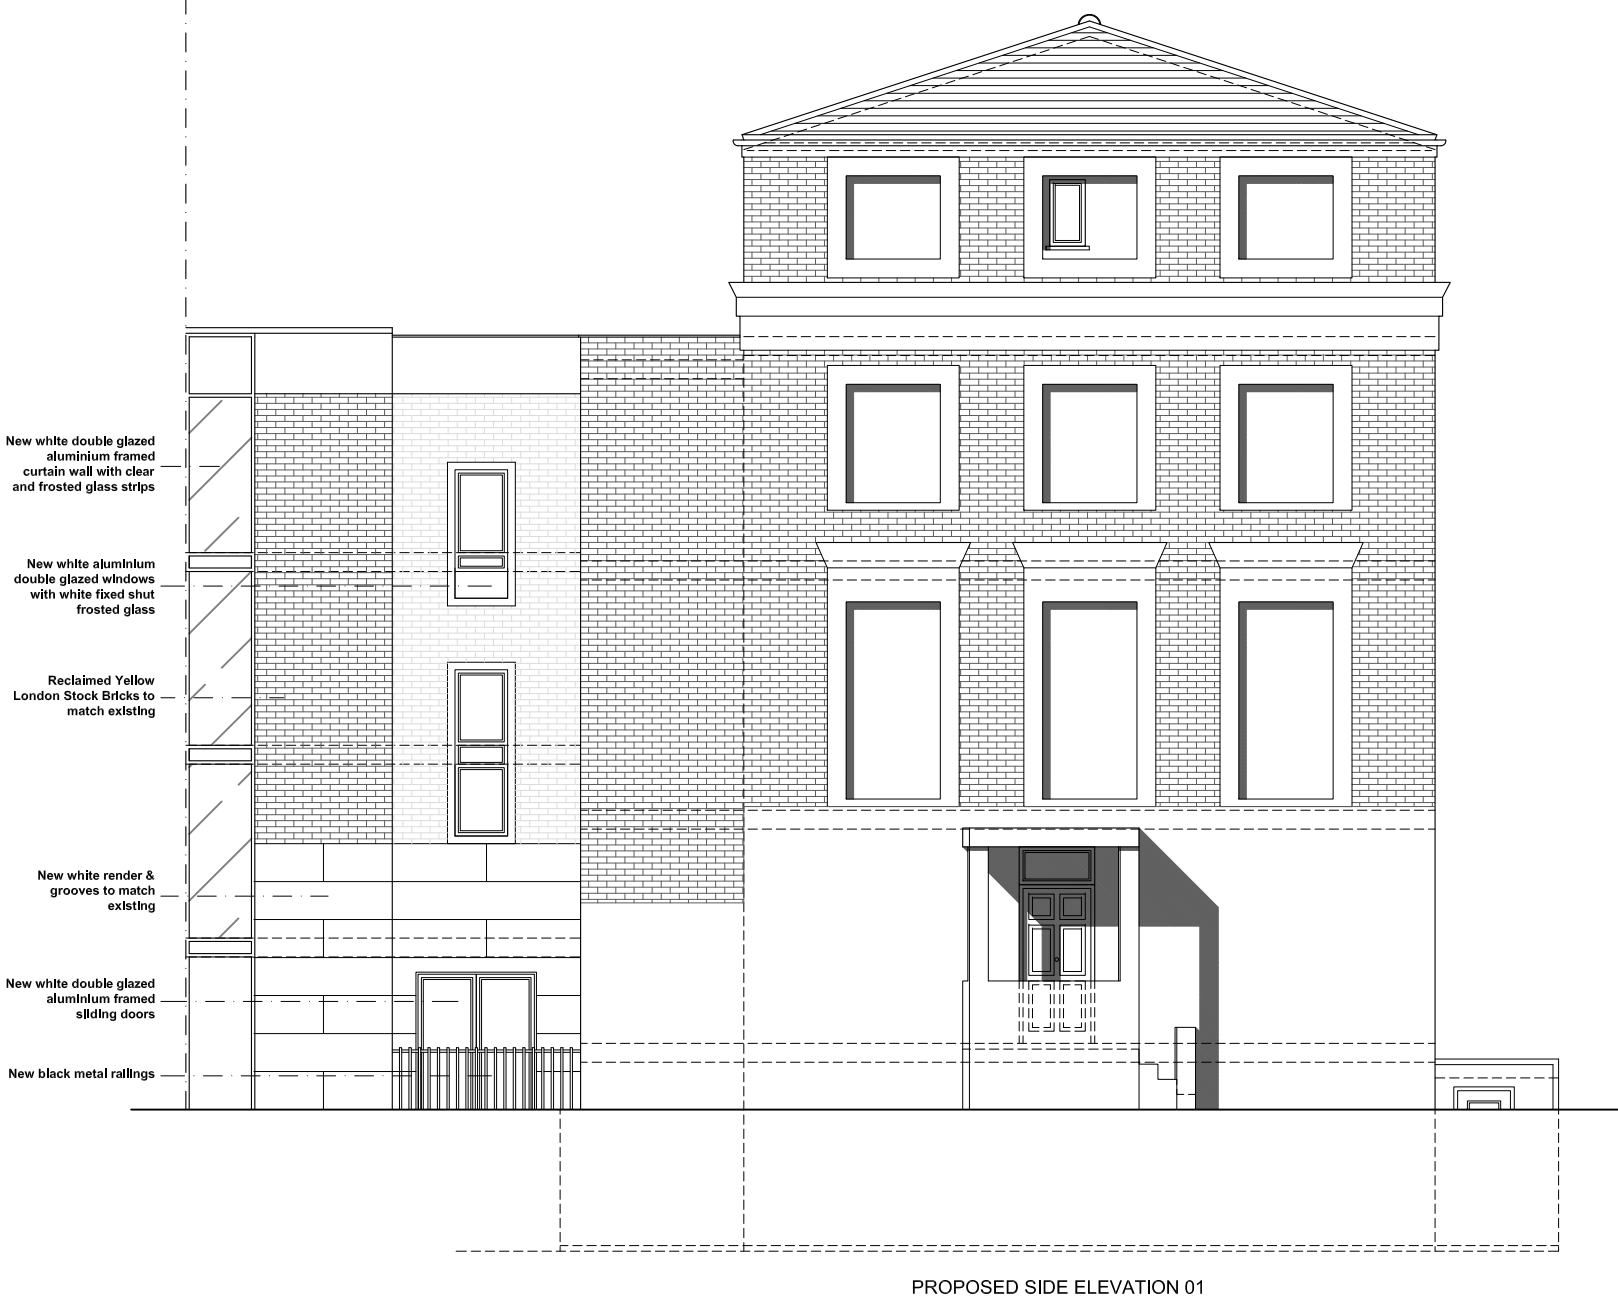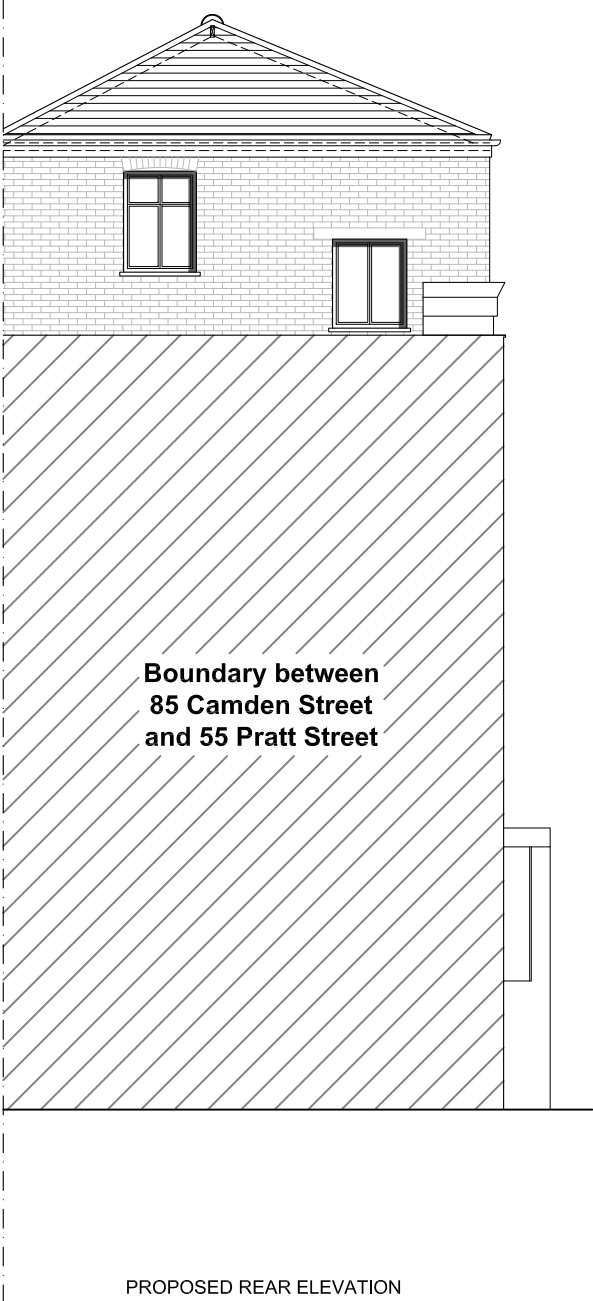

0 1m 2m 3m 4m 5m

Scale Bar @1:100

0 1m 2m 3m

Scale Bar @1:50



Project
NEW RESIDENTIAL DEVELOPMENT AT
85 CAMDEN STREET
LONDON
NW1 0TP


Client
Mr Chris Pishiri
Jon Christopher Surveyors, Block E, Southgate Office Village
286a Chase Side
LONDON
N14 6HF

Drawing Title
PROPOSED ELEVATIONS

Scale	Drawn	Checked	Authorised
1:100@A2	-	-	-
	3rd February 2023	-	-

Drawing Number	Rev
ST_23_85CAMDENSTREET_05	A

Proposed Section A-A _ scale 1:50 @ A2

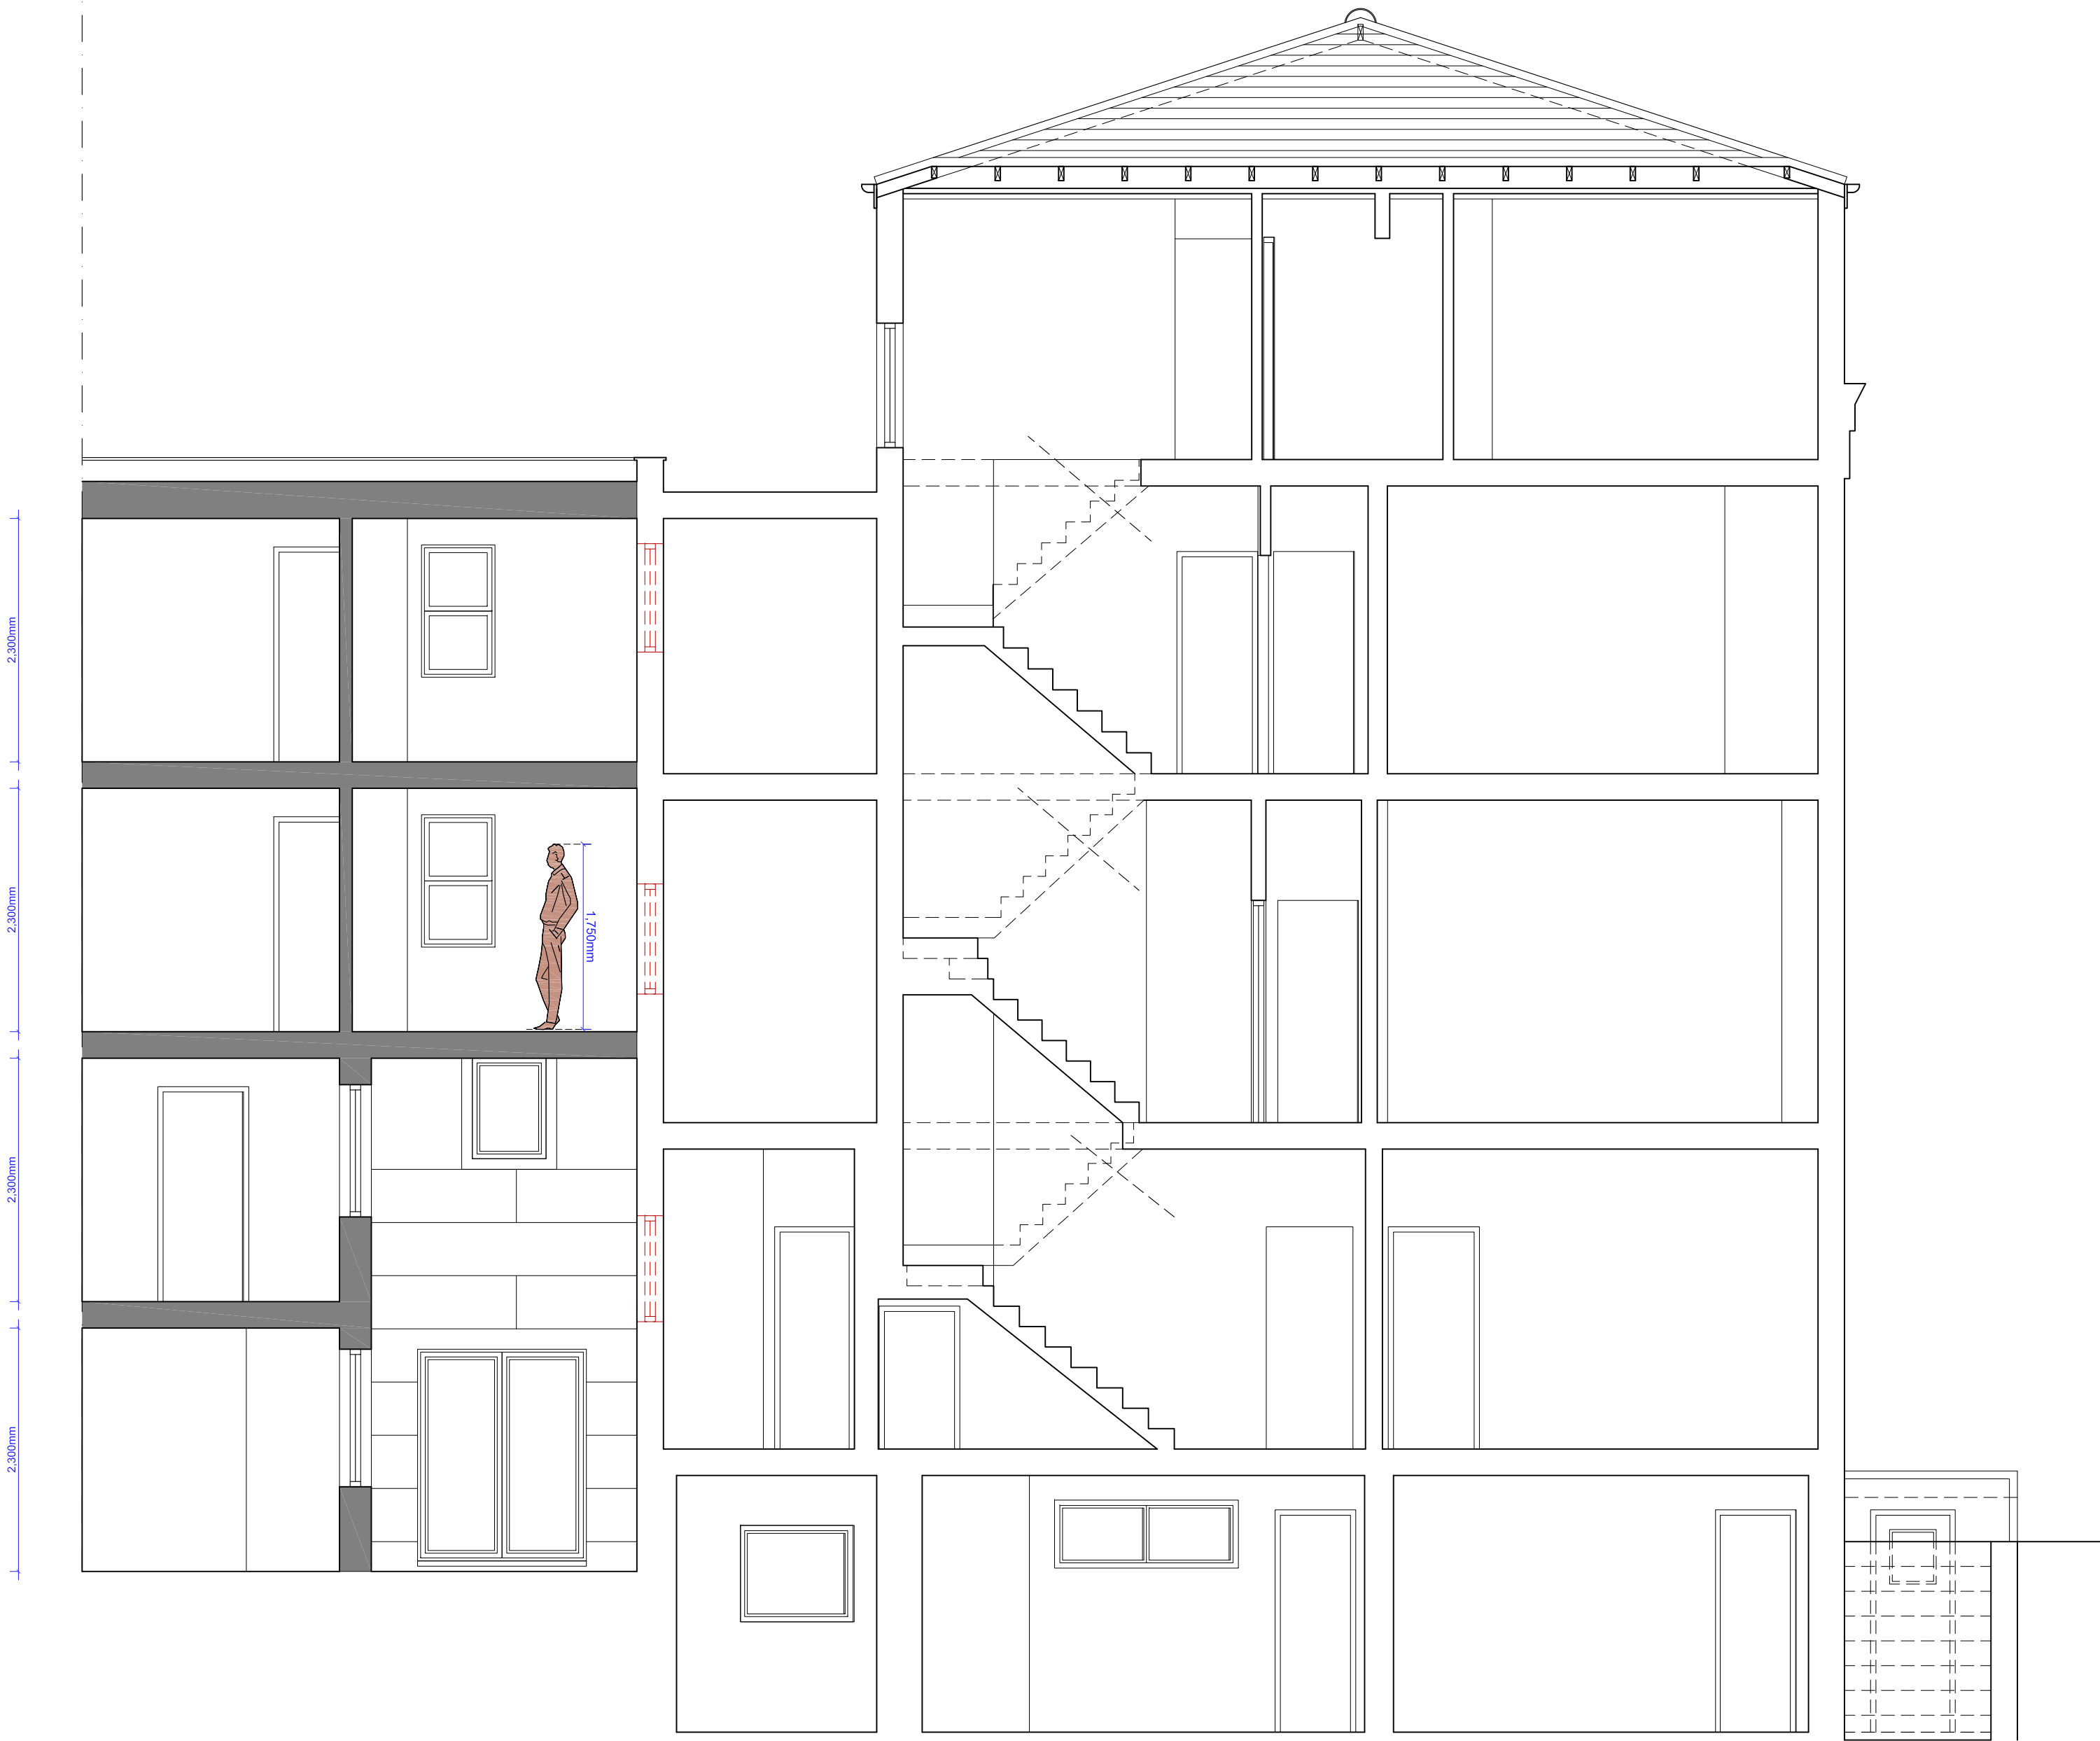


PROPOSED SECTION A-A

Copyright © Studio136 Ltd

This drawing which is the property of Studio 136 Ltd is the subject of Intellectual Property Rights including copyright and design right and shall not be reproduced, copied, loaned or submitted to any other party without the written consent of Studio 136 Ltd.

Any discrepancies to be reported to Studio 136 Ltd prior to setting out or ordering of any materials.

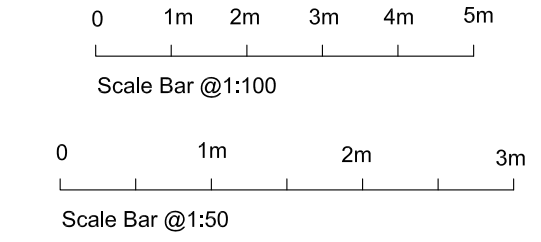

studio
136 architects

© The Broadway, Wembley, Middlesex, HA9 8JT

Tel/Fax: 020 8907 7131 e-mail: info@studio136.co.uk

Project

NEW RESIDENTIAL DEVELOPMENT AT
85 CAMDEN STREET
LONDON
NW1 0TP

Client

Mr Chris Pishiri
Jon Christopher Surveyors, Block E, Southgate Office Village
286a Chase Side
LONDON
N14 6HF

Drawing Title

PROPOSED SECTION A-A

Scale	Drawn	Checked	Authorised
1:50@A2	-	-	-
	3rd February 2023	-	-

Drawing Number	Rev
ST_23_85CAMDENSTREET_06	A