



Ground Floor Plan
SCALE: 1:20


First Floor Plan
SCALE: 1:20

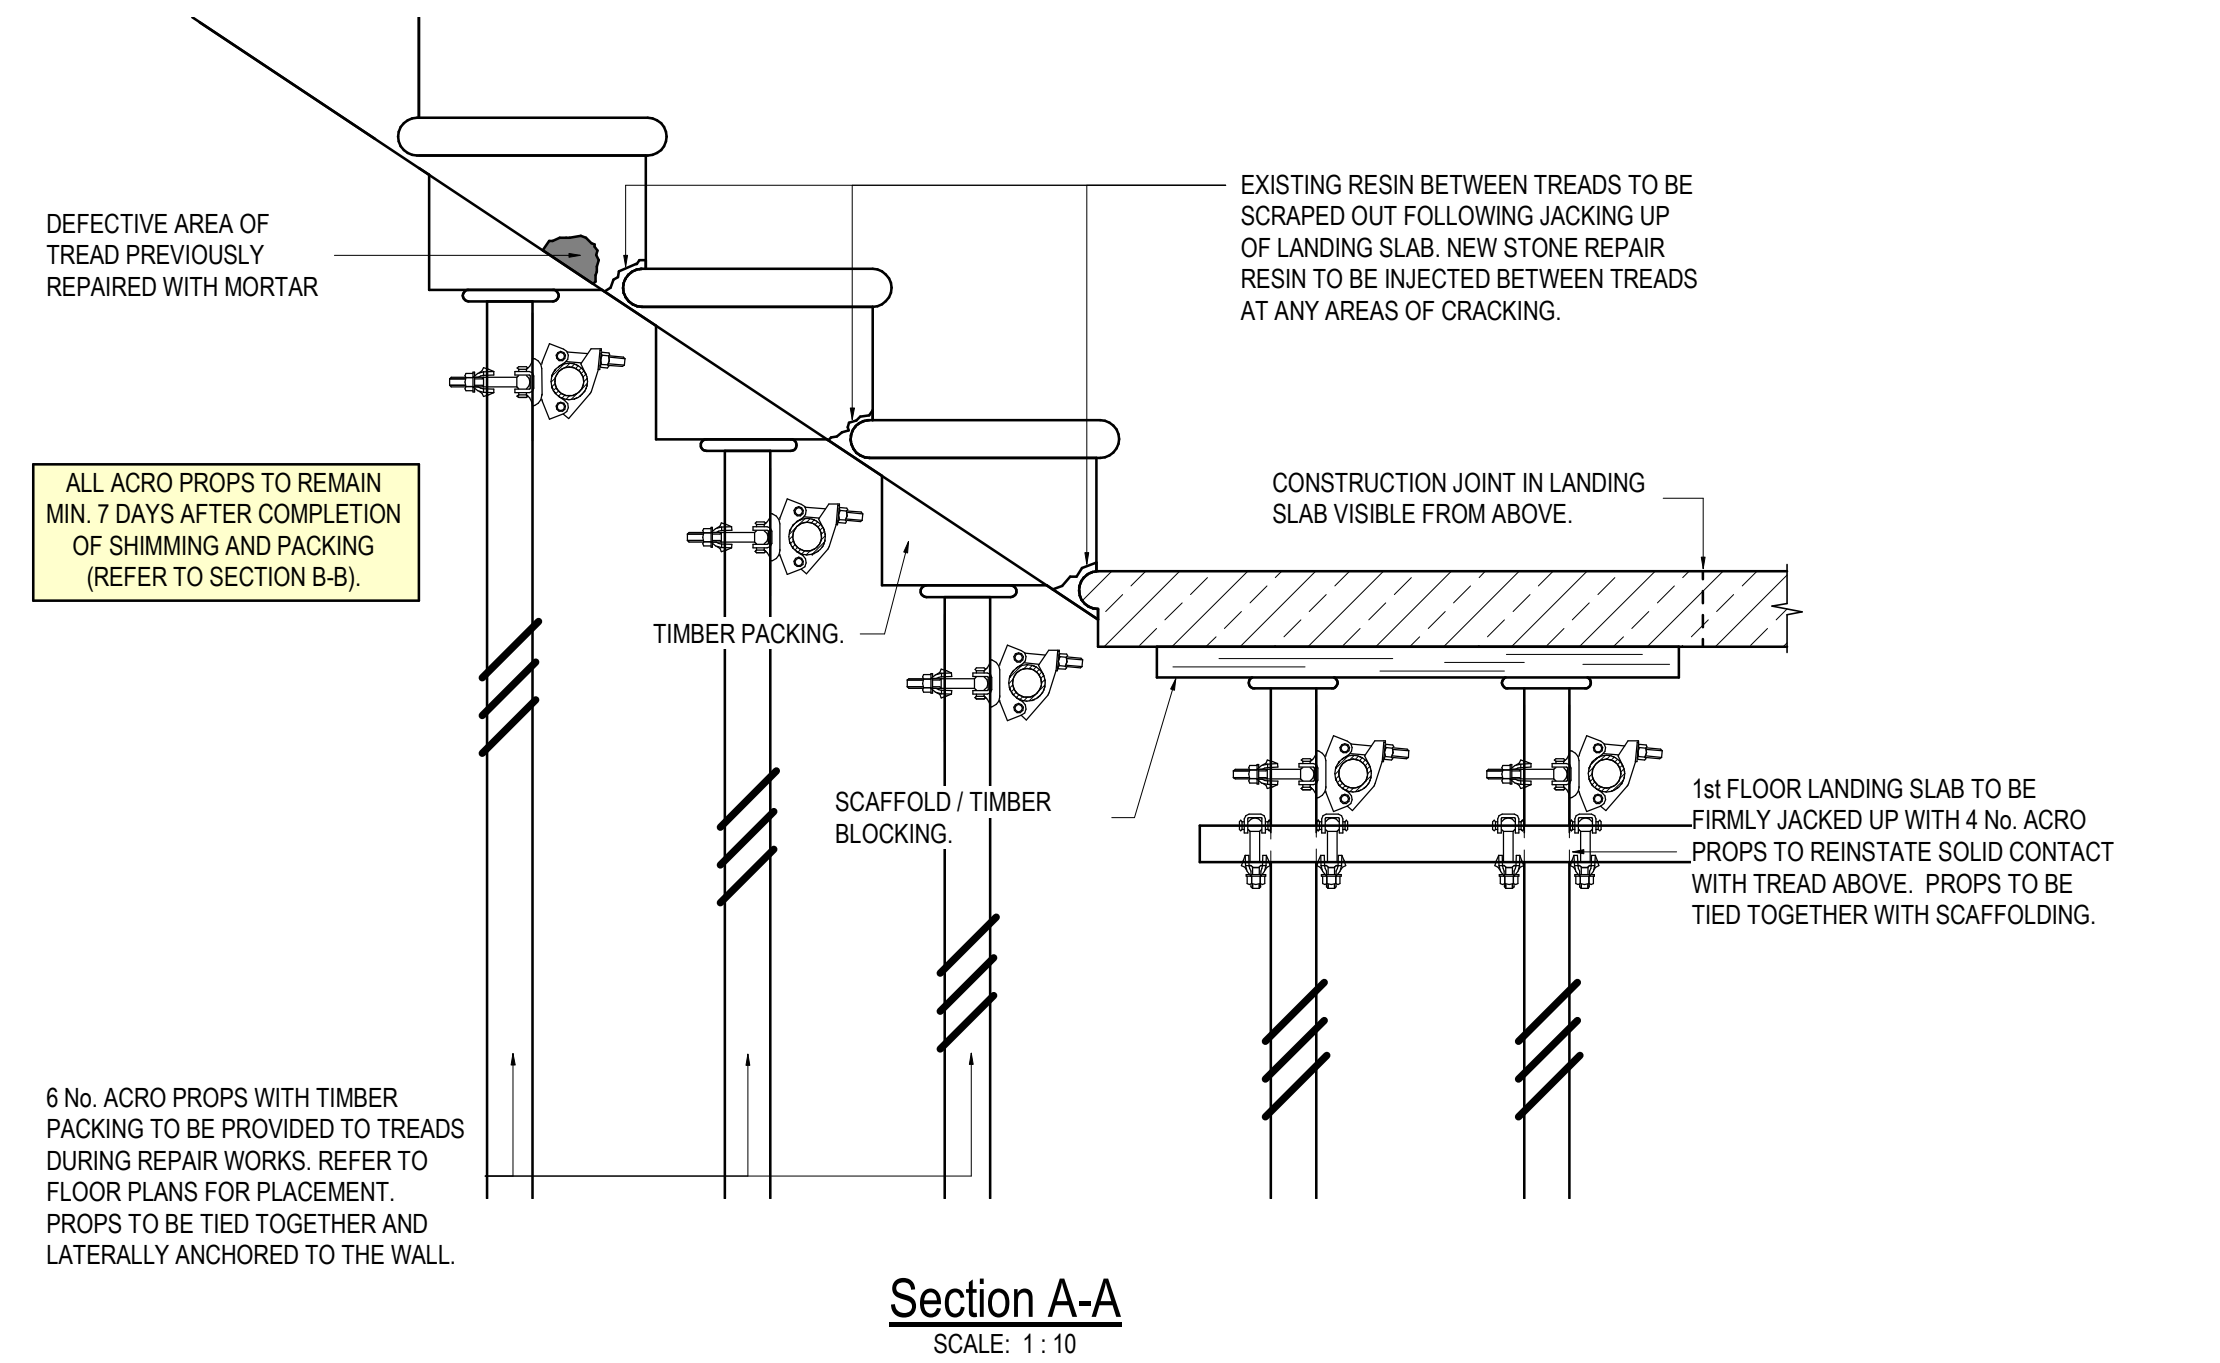

Section A-A
SCALE: 1:10

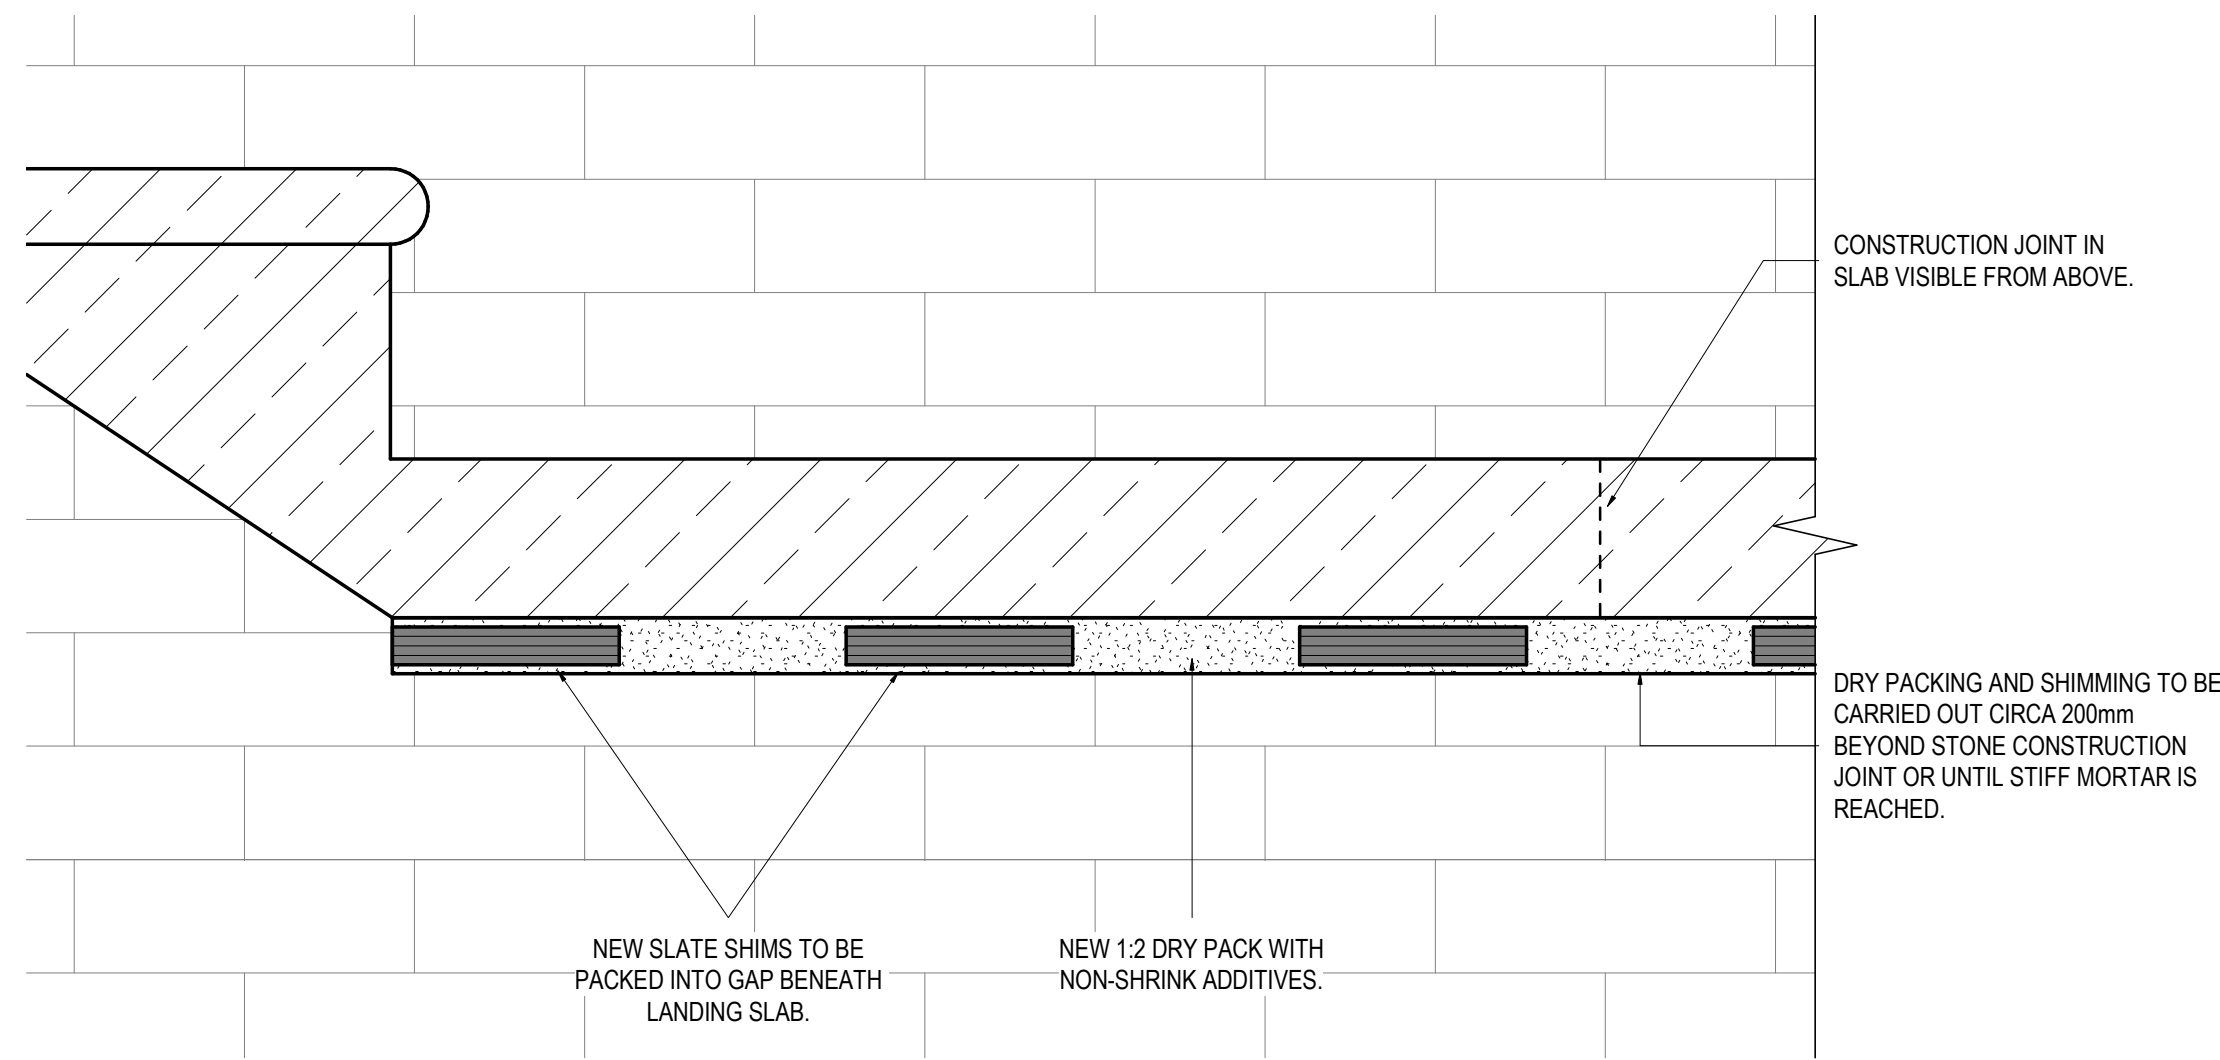

Section B-B
SCALE: 1:5

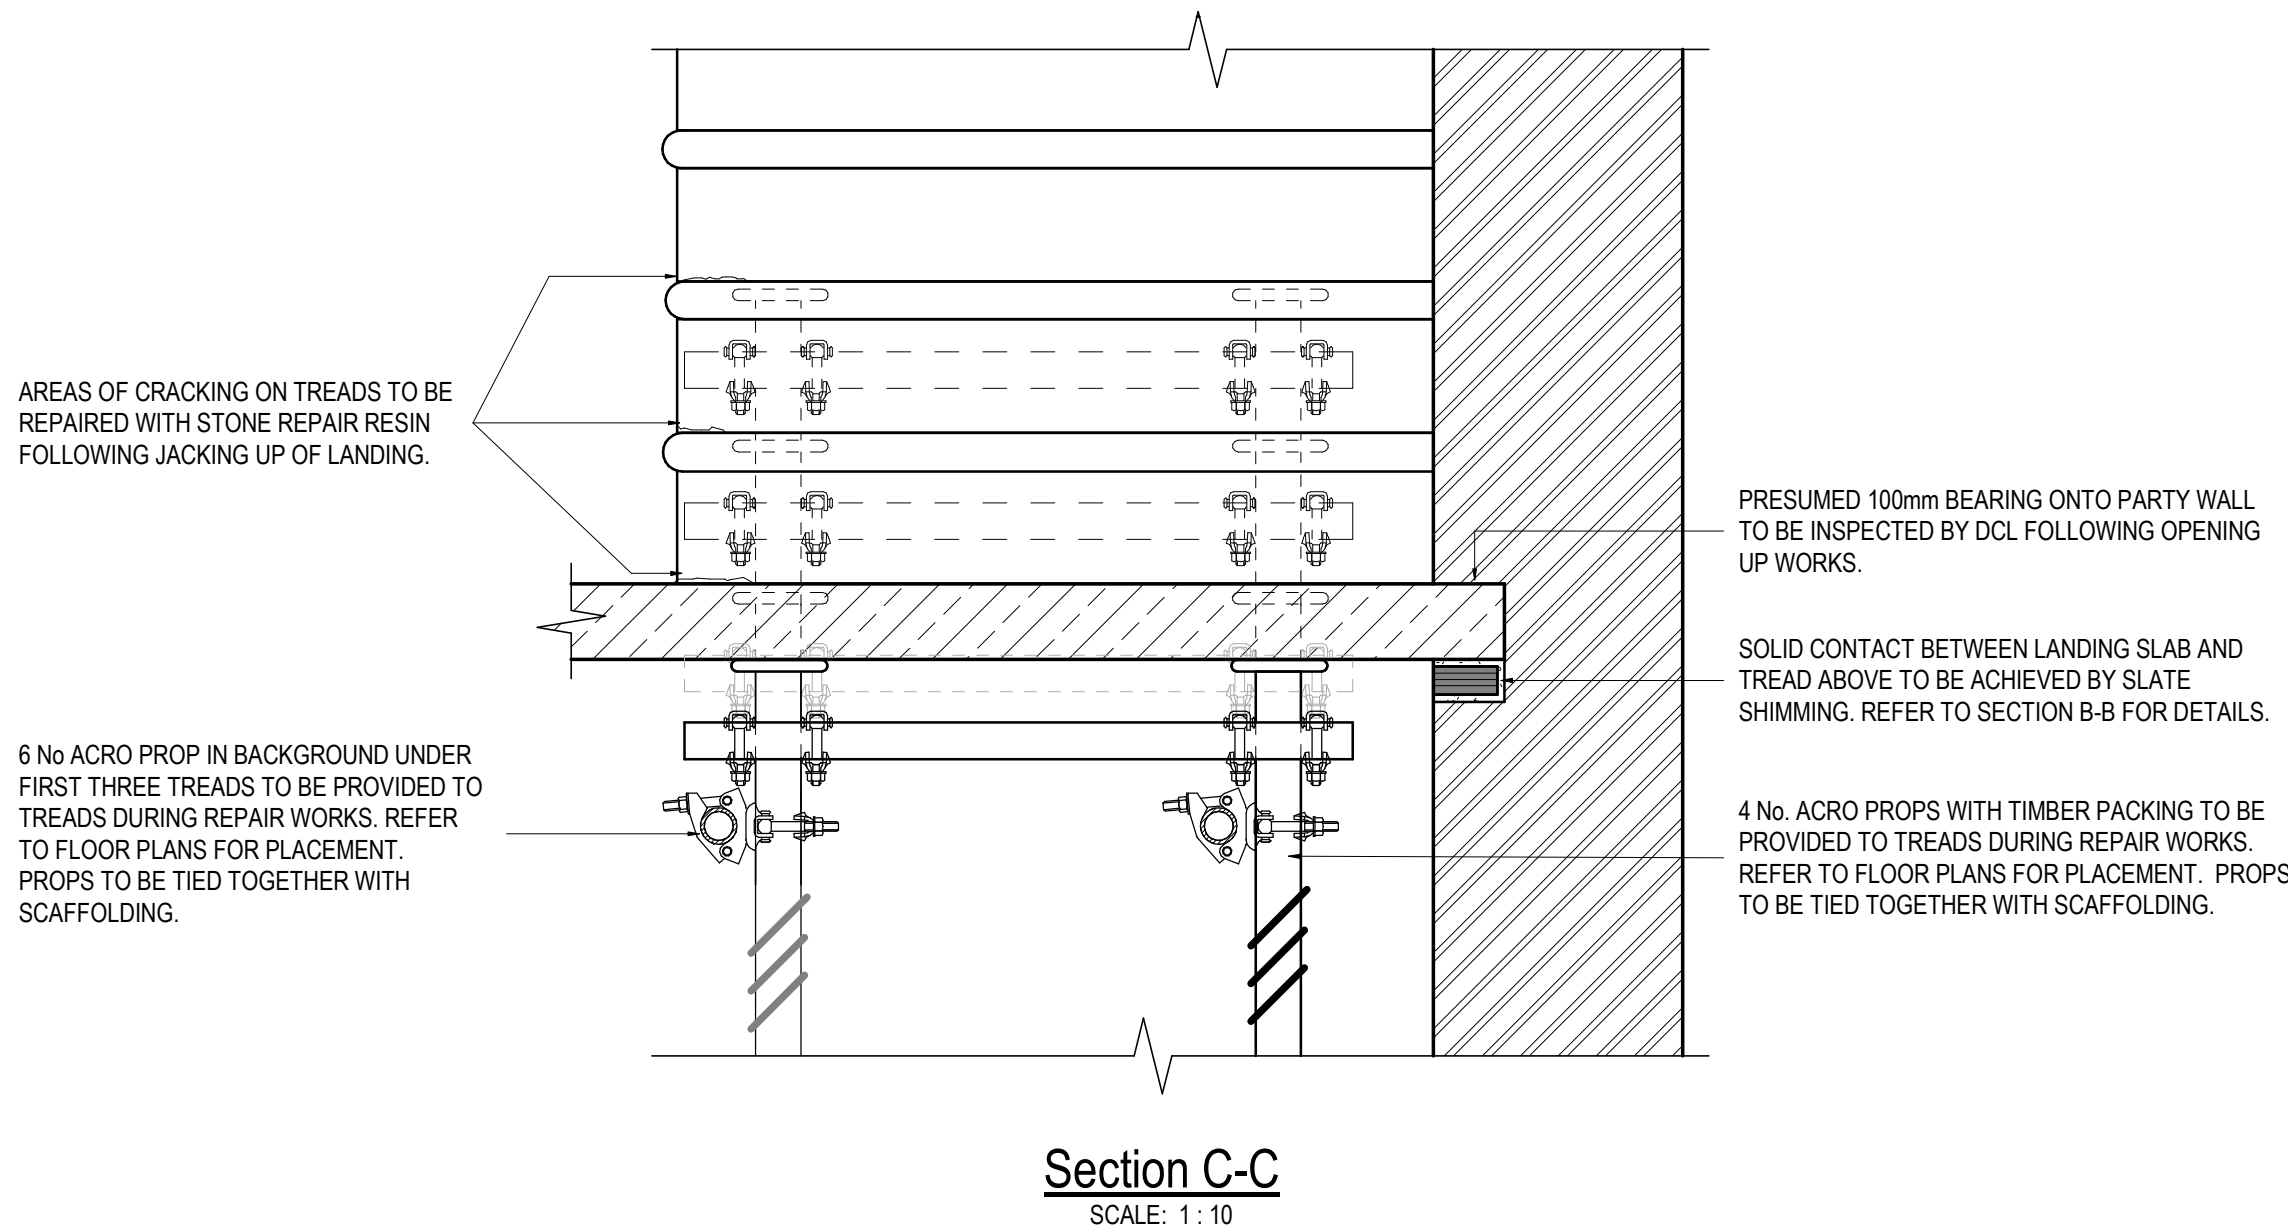

Section C-C
SCALE: 1:10



Appendix A: Underside view of Stairs

General Notes

1. All dimensions are in millimetres and levels in metres.
2. This drawing is to be read in conjunction with relevant Architect's and Engineer's drawings and specifications.
3. Do not scale from this drawing in either paper or digital form. Use written dimensions only.
4. The contractor is to verify all dimensions on site before commencing work. All error and omissions are to be reported to the Engineer.
5. All work is to be carried out in accordance with the latest Building Regulations and Codes of Practice.

Drawing Notes

P2	09.02.23	NG	AO	Propping Revised
P1	10.06.22	AE	SA	Issued for revision
Rev.	Date	By	Chk.	Details Of Revision

Client

Avery Real Estate Limited

Project

26 Fitzroy Square

Title

Floor Plan GA's and Sections



Status

INFORMATION

Drawn	AE	A1 Scales	As indicated	App'd	FB
Date	Jun 2022	Eng.	BC	Chk.	SA

ACTUAL DIMENSION = 80mm

Project No.	Drawing No.	Rev.
99657	99657-01	P2