




IC
CL 97.26
UTL

NO. 17 SPEDAN CLOSE

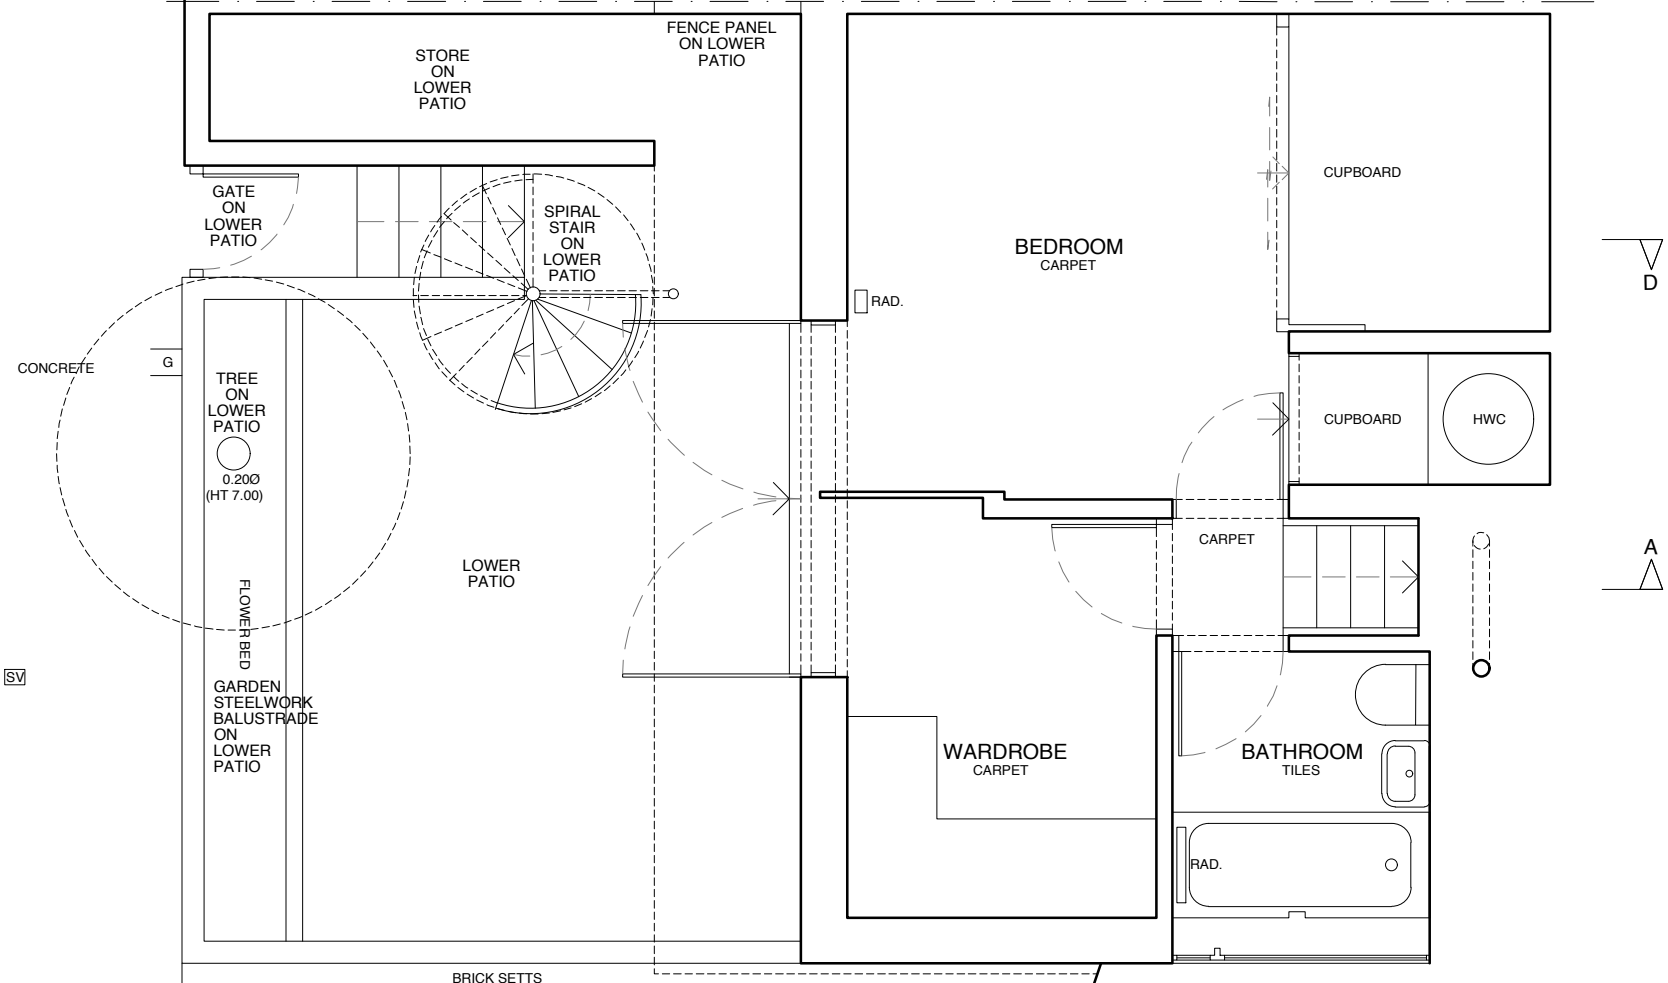

D

A

  

ZMINKOWSKA DE BOISE ARCHITECTS

PROJECT NAME:
18 SPEDAN CLOSE

DRAWING NAME:
EXISTING PART LOWER GROUND
FLOOR PLAN

DRAWING STATUS:
PLANNING

DRAWING NUMBER: 2112.004	REVISION: A
-----------------------------	----------------

DATE: FEBRUARY 2023	SCALE: 1:50 @ A3
------------------------	---------------------

NO. 19 SPEDAN CLOSE