




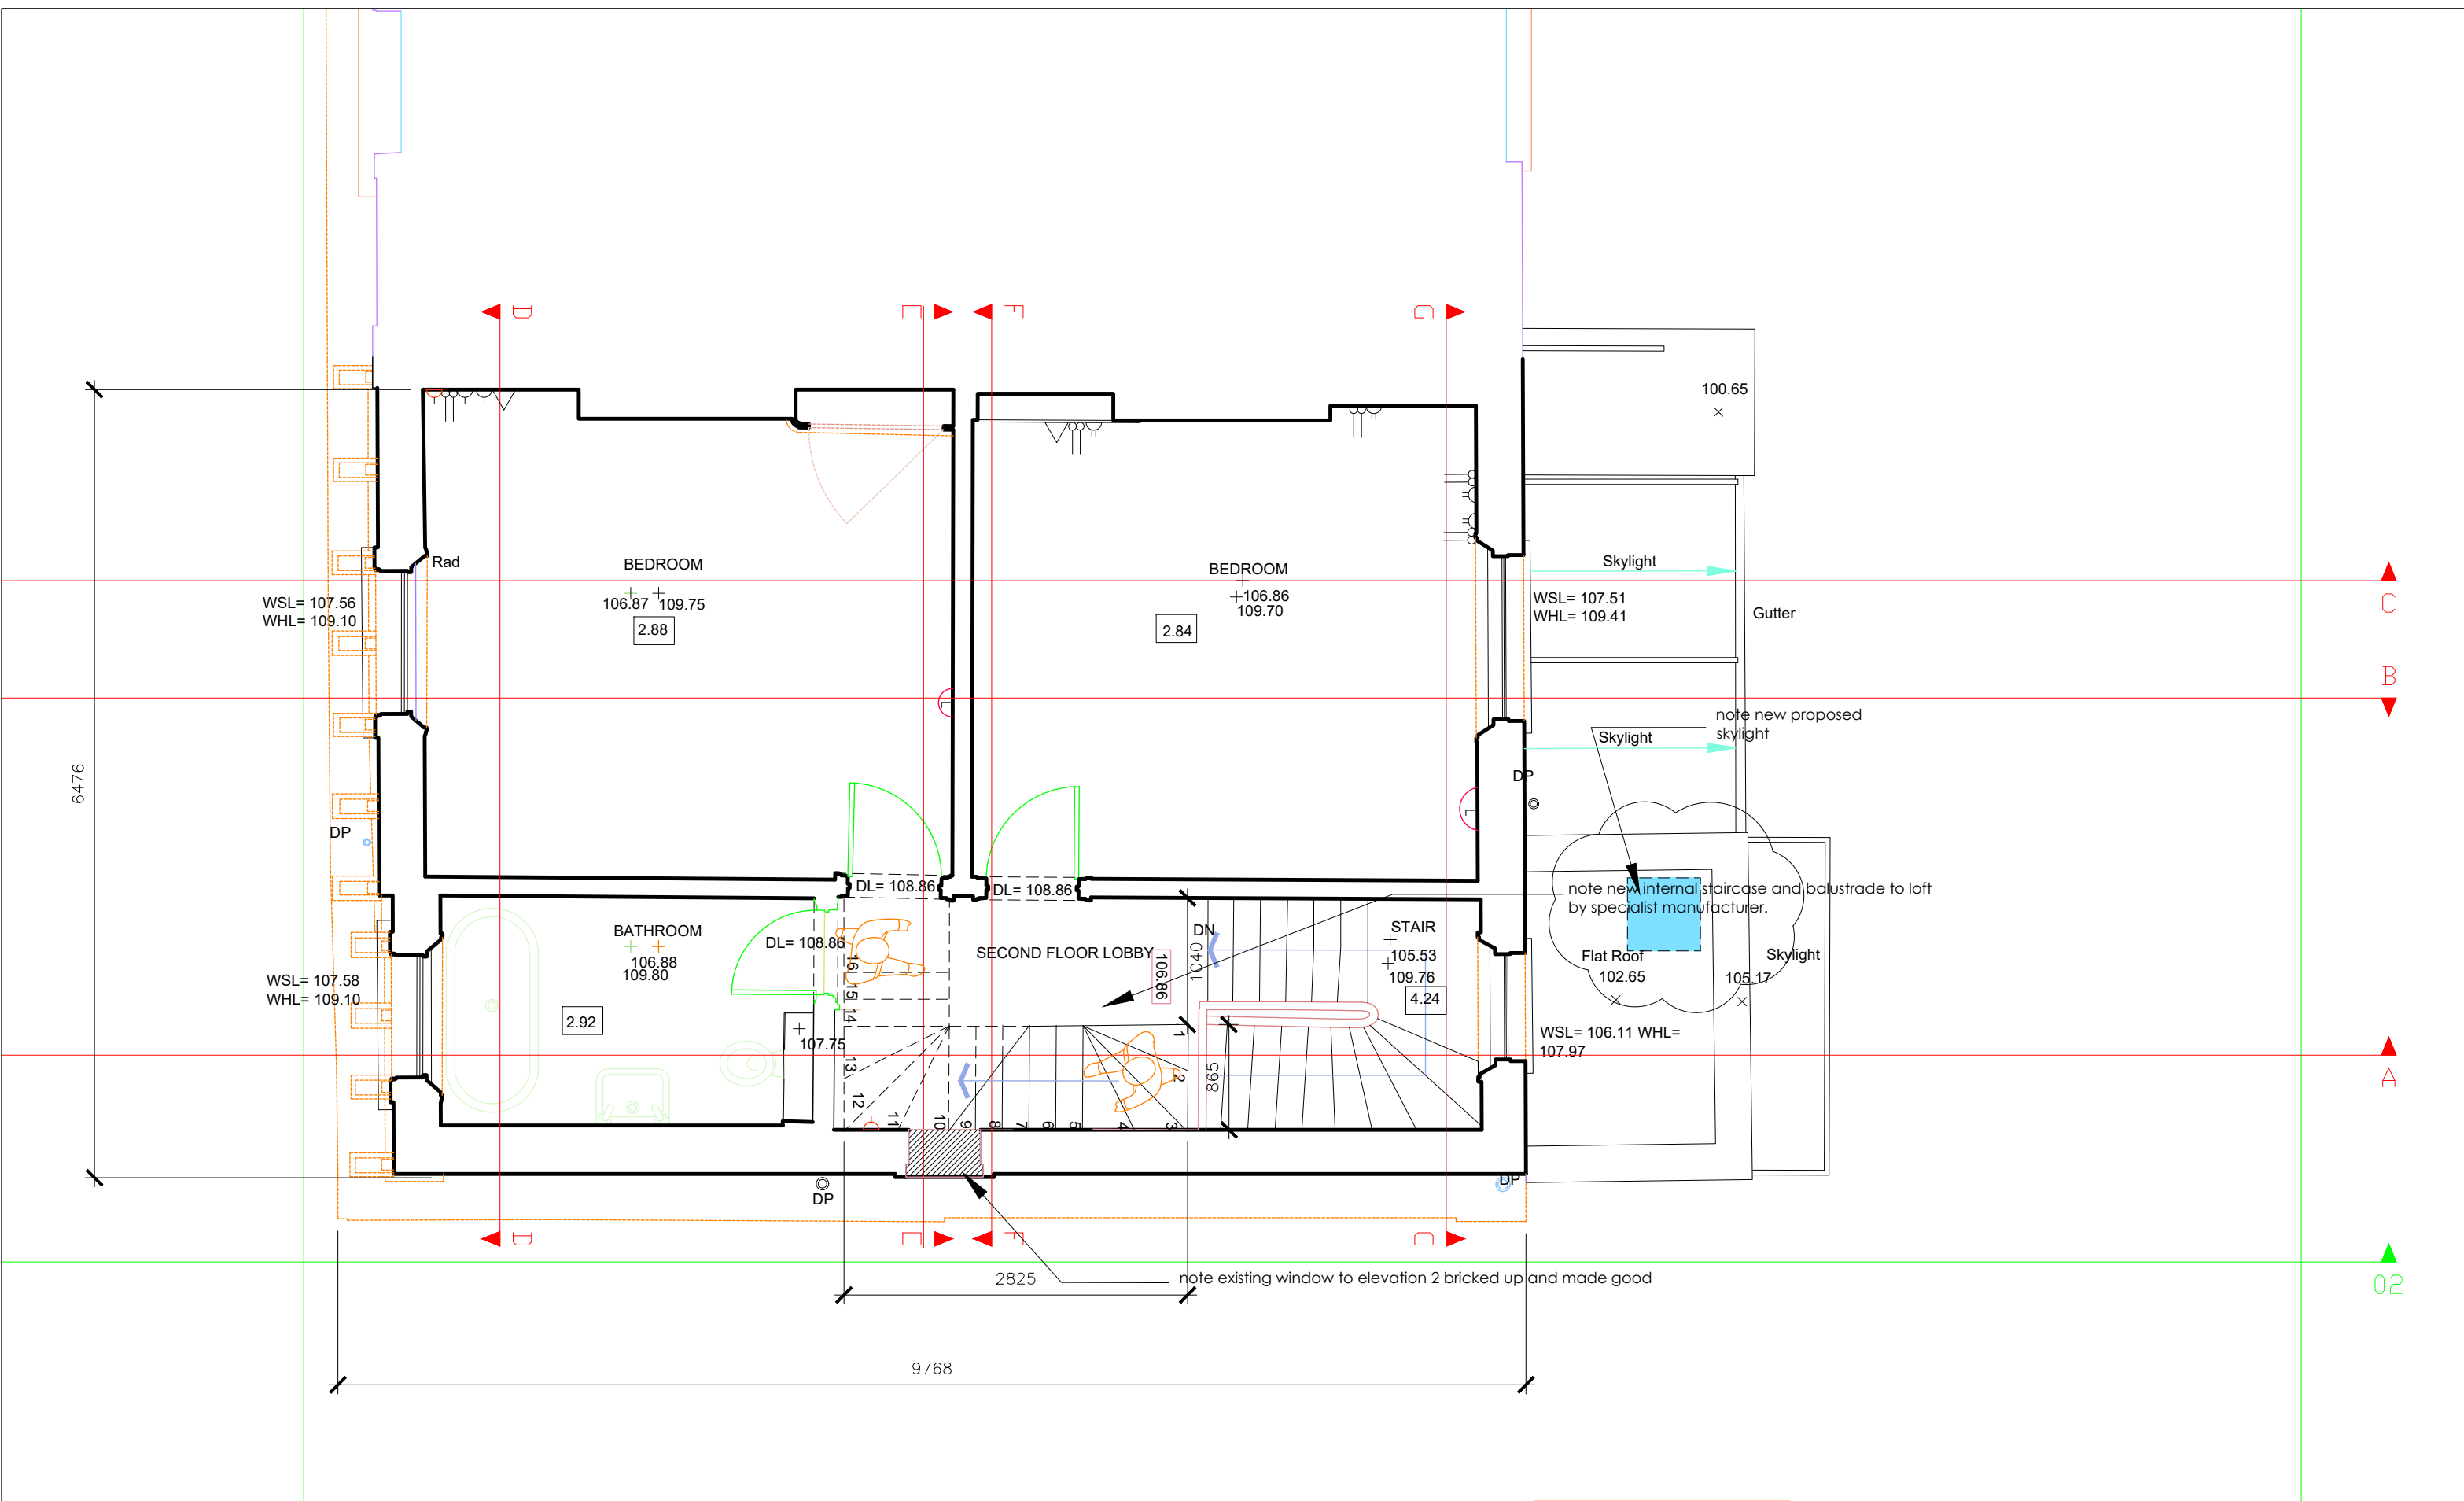

general notes THIS DRAWING IS COPYRIGHT OF CLIFTON INTERIORS LTD. THIS DRAWING MUST BE READ IN CONJUNCTION WITH THE DESIGNER'S RISK ASSESSMENT, SPECIFICATION AND ALL OTHER RELEVANT DOCUMENTATION AND DRAWINGS. CLIFTON INTERIORS LTD ACCEPT NO LIABILITY FOR ANY EXPENSE, LOSS OR DAMAGE OF WHATSOEVER NATURE AND HOWEVER ARISING FROM ANY VARIATION MADE TO THIS DRAWING OR IN THE EXECUTION OF THE WORK TO WHICH IT RELATES WHICH HAS NOT BEEN REFERRED TO THEM AND THEIR APPROVAL OBTAINED. DO NOT SCALE FROM THIS DRAWING OR THE COMPUTER DIGITAL DATA, ONLY FIGURED DIMENSIONS ARE TO BE USED. IF IN DOUBT ASK. purpose of issue	notes * do not scale from this drawing. * check all dimensions on site. FULL PLANNING APPLICATION	project name KATE AND ALEX CHADWICK 14 DARTMOUTH PARK ROAD LONDON NW5 1SX scale 1:50@A3 date 16.01.2023 drawn by -- checked --	drawing title CLIFTON INTERIORS PROPOSED LOFT CONVERSION SECOND FLOOR PLAN project ref. 2209 drawing no. 100 revision A	CLIFTON INTERIORS LTD 168 Regents Park Road Primrose Hill, London NW1 8XN t : 020 7586 5533 f : 020 7586 1987 e : info@cliftoninteriors.com www.cliftoninteriors.com
--	--	--	---	--

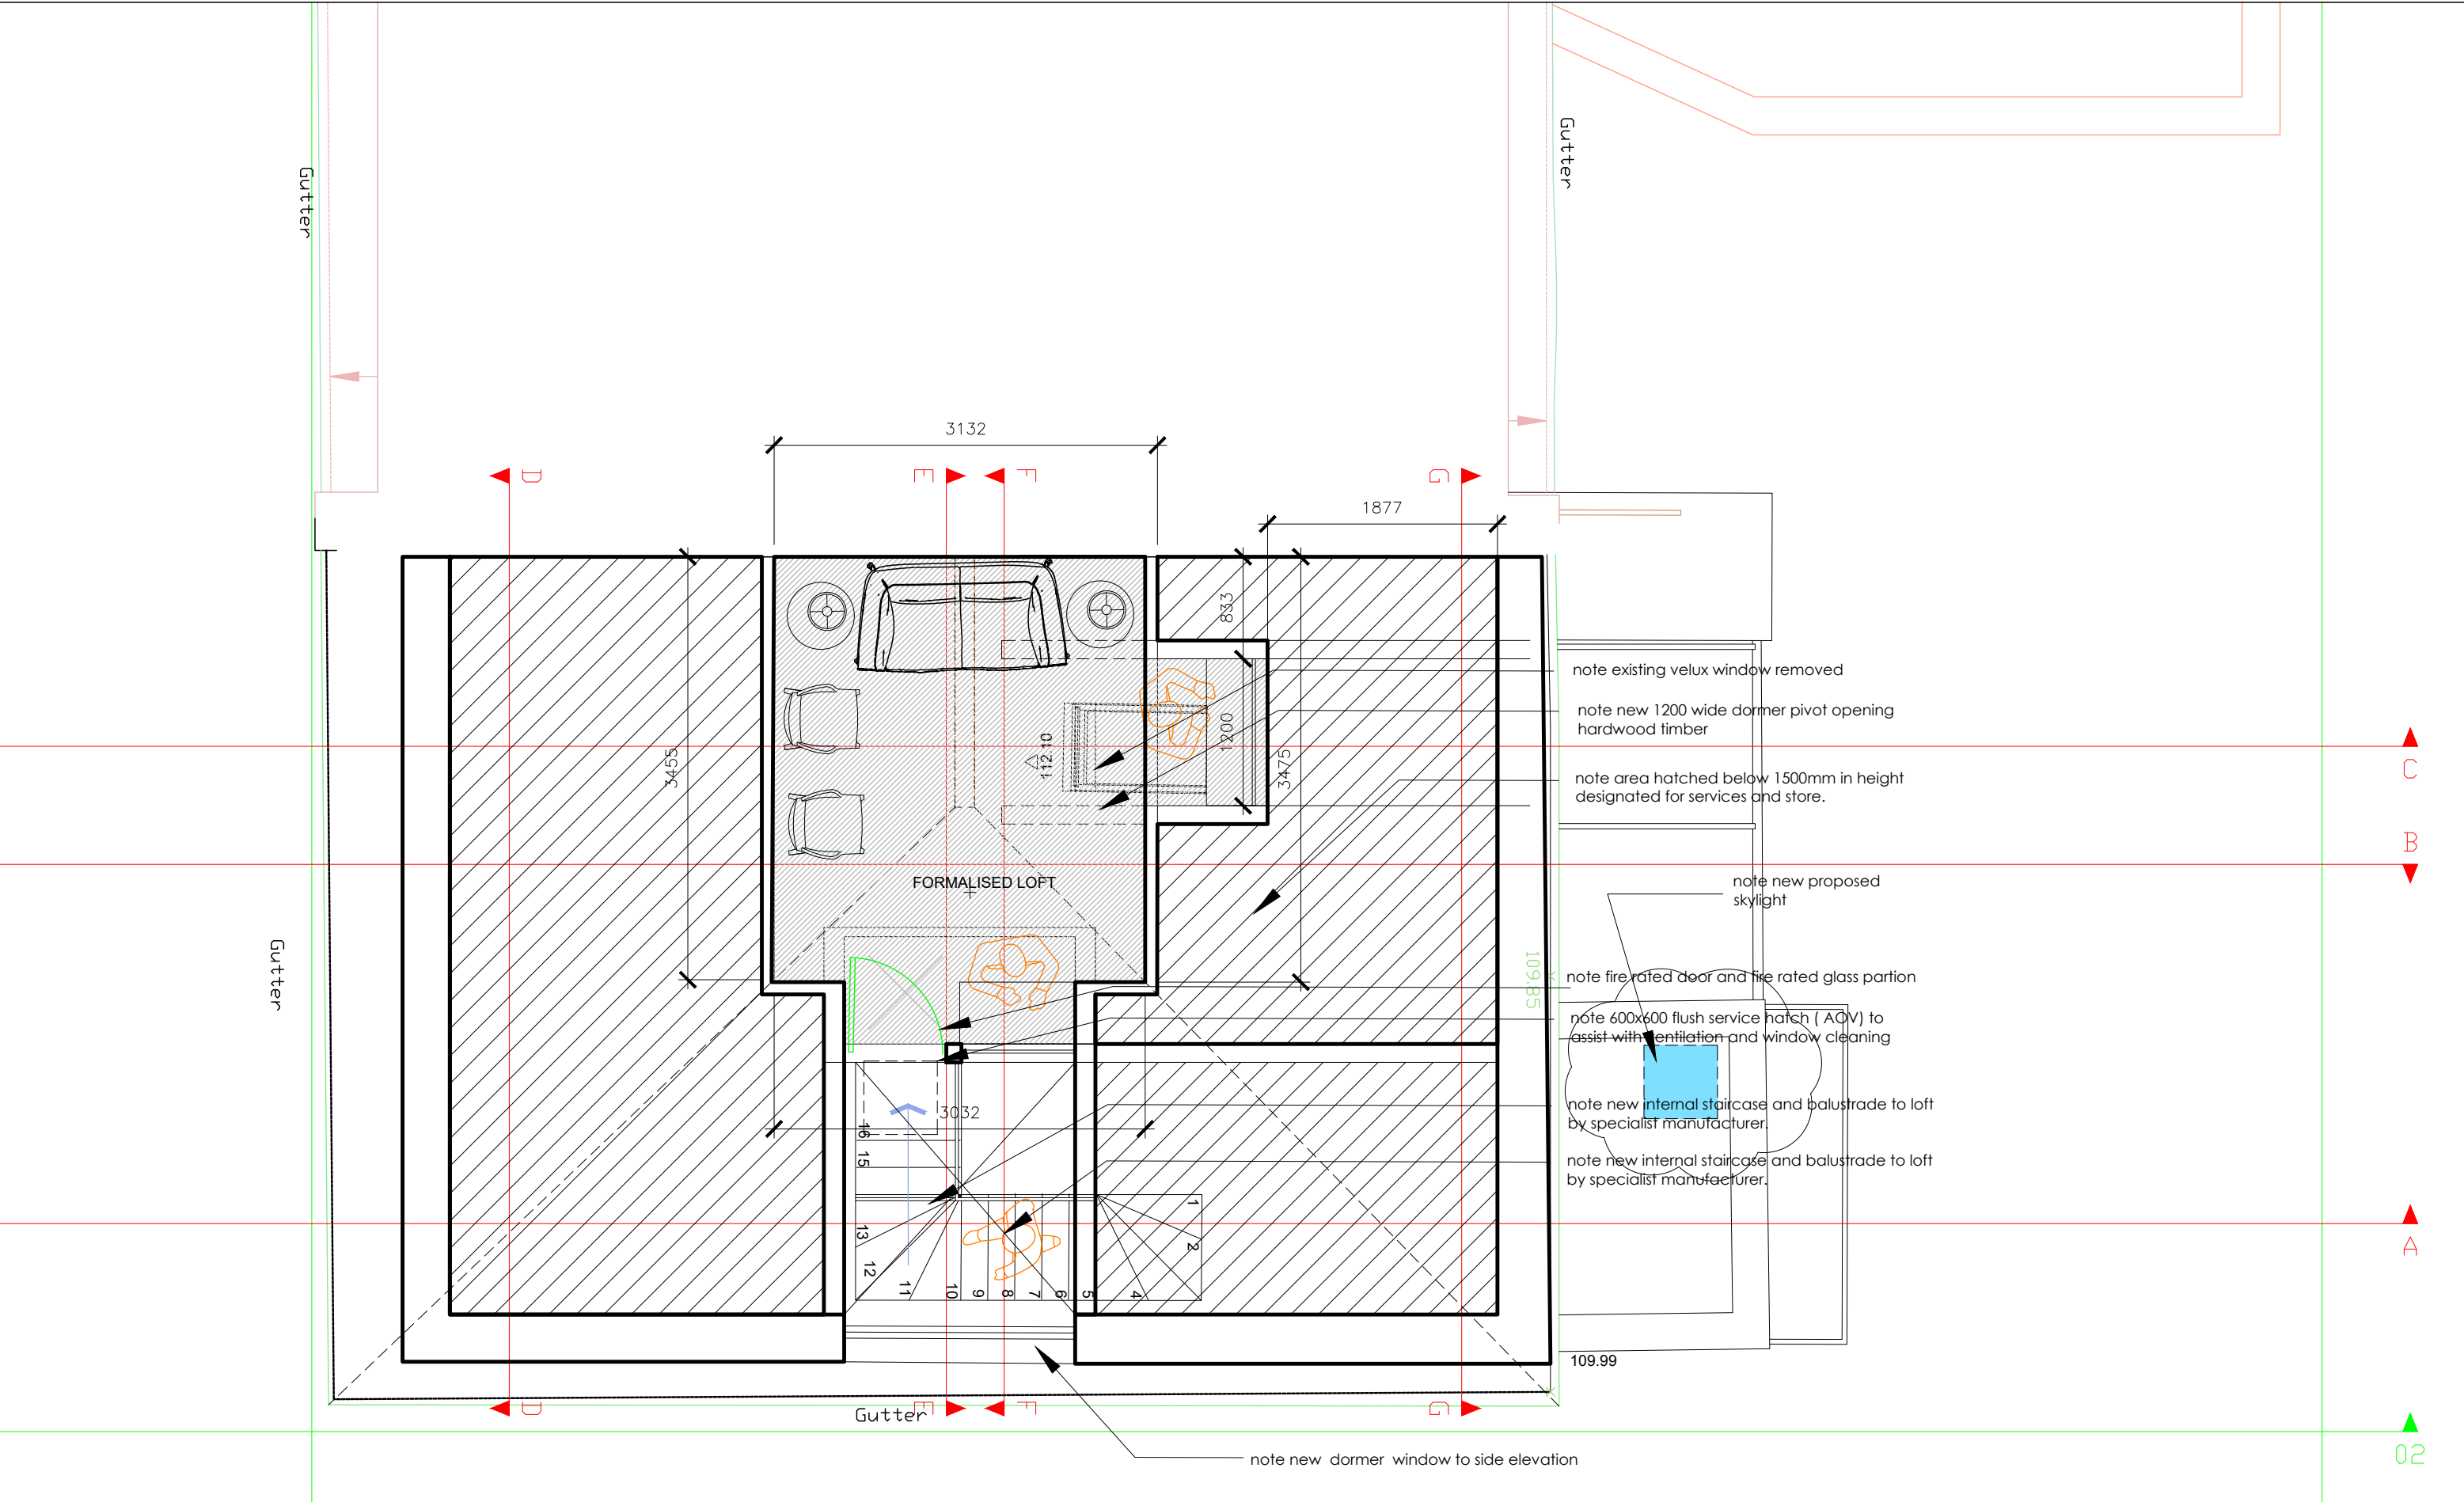

general notes THIS DRAWING IS COPYRIGHT OF CLIFTON INTERIORS LTD. THIS DRAWING MUST BE READ IN CONJUNCTION WITH THE DESIGNER'S RISK ASSESSMENT, SPECIFICATION AND ALL OTHER RELEVANT DOCUMENTATION AND DRAWINGS. CLIFTON INTERIORS LTD ACCEPT NO LIABILITY FOR ANY EXPENSE, LOSS OR DAMAGE OF WHATSOEVER NATURE AND HOWEVER ARISING FROM ANY VARIATION MADE TO THIS DRAWING OR IN THE EXECUTION OF THE WORK TO WHICH IT RELATES WHICH HAS NOT BEEN REFERRED TO THEM AND THEIR APPROVAL OBTAINED. DO NOT SCALE FROM THIS DRAWING OR THE COMPUTER DIGITAL DATA, ONLY FIGURED DIMENSIONS ARE TO BE USED. IF IN DOUBT ASK. purpose of issue	notes * do not scale from this drawing. * check all dimensions on site. FULL PLANNING APPLICATION	project name KATE AND ALEX CHADWICK 14 DARTMOUTH PARK ROAD LONDON NW5 1SX scale 1:50@A3 date 16.01.2023 drawn by -- checked --	drawing title CLIFTON INTERIORS PROPOSED LOFT CONVERSION LOFT PLAN project ref. 2209 drawing no. 101 revision A	CLIFTON INTERIORS LTD 168 Regents Park Road Primrose Hill, London NW1 8XN t : 020 7586 5533 f : 020 7586 1987 e : info@cliftoninteriors.com www.cliftoninteriors.com
--	--	--	---	--

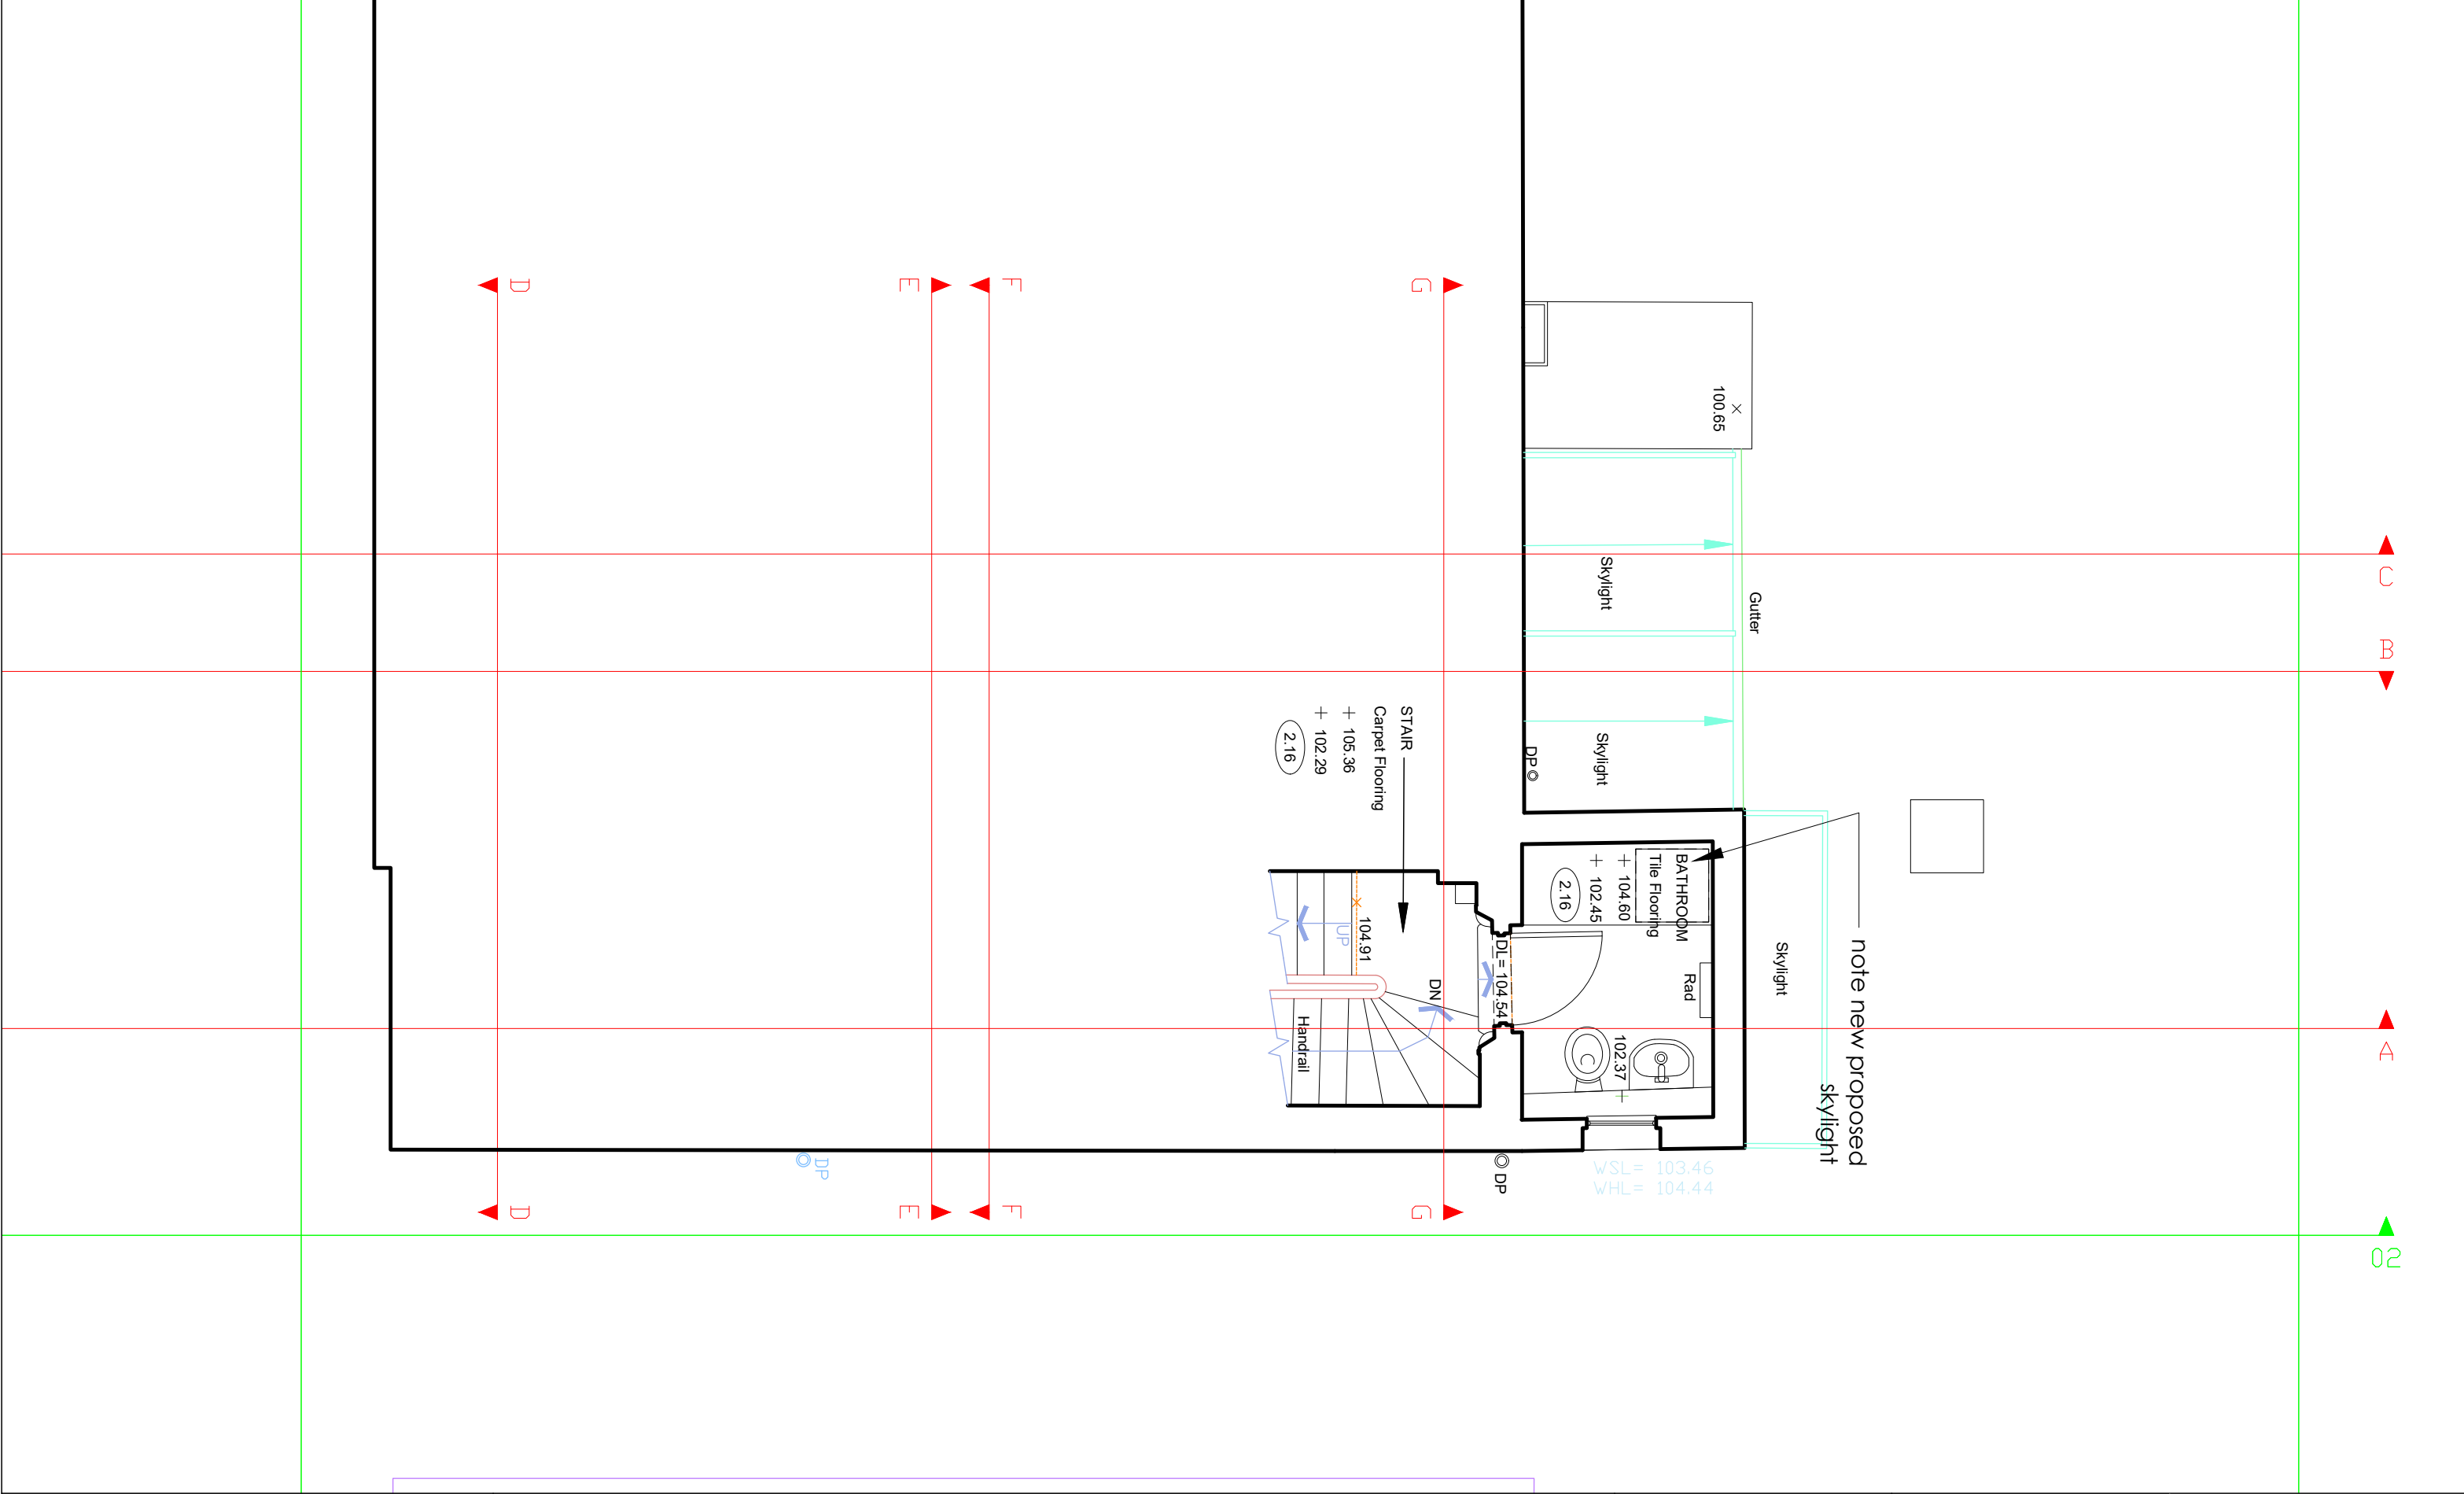

general notes THIS DRAWING IS COPYRIGHT OF CLIFTON INTERIORS LTD. THIS DRAWING MUST BE READ IN CONJUNCTION WITH THE DESIGNER'S RISK ASSESSMENT, SPECIFICATION AND ALL OTHER RELEVANT DOCUMENTATION AND DRAWINGS. CLIFTON INTERIORS LTD ACCEPT NO LIABILITY FOR ANY EXPENSE, LOSS OR DAMAGE OF WHATSOEVER NATURE AND HOWEVER ARISING FROM ANY VARIATION MADE TO THIS DRAWING OR IN THE EXECUTION OF THE WORK TO WHICH IT RELATES WHICH HAS NOT BEEN REFERRED TO THEM AND THEIR APPROVAL OBTAINED. DO NOT SCALE FROM THIS DRAWING OR THE COMPUTER DIGITAL DATA, ONLY FIGURED DIMENSIONS ARE TO BE USED. IF IN DOUBT ASK. purpose of issue	notes * do not scale from this drawing. * check all dimensions on site. FULL PLANNING APPLICATION-	project name KATE AND ALEX CHADWICK 14 DARTMOUTH PARK ROAD LONDON NW5 1SX scale date 16.01.2023 drawn by -- checked --	drawing title CLIFTON INTERIORS FIRST FLOOR PLAN project ref. drawing no. revision 2209 103 A	CLIFTON INTERIORS LTD 168 Regents Park Road Primrose Hill, London NW1 8XN t : 020 7586 5533 f : 020 7586 1987 e : info@cliftoninteriors.com www.cliftoninteriors.com
--	---	--	---	---

note new proposed dormer window with glass ceiling to match existing architectural treatment at ground and lower ground .
'Cheeks ' of dormer to be traditional clad in zinc/lead flashing



note roof hatch for window cleaning and ventilation/ AOV

note outline of new proposed dormer overlooking garden

note new internal staircase to loft by specialist

note this existing window in gable end bricked up

note new
NOTE GL
note new
clad in z
note exis

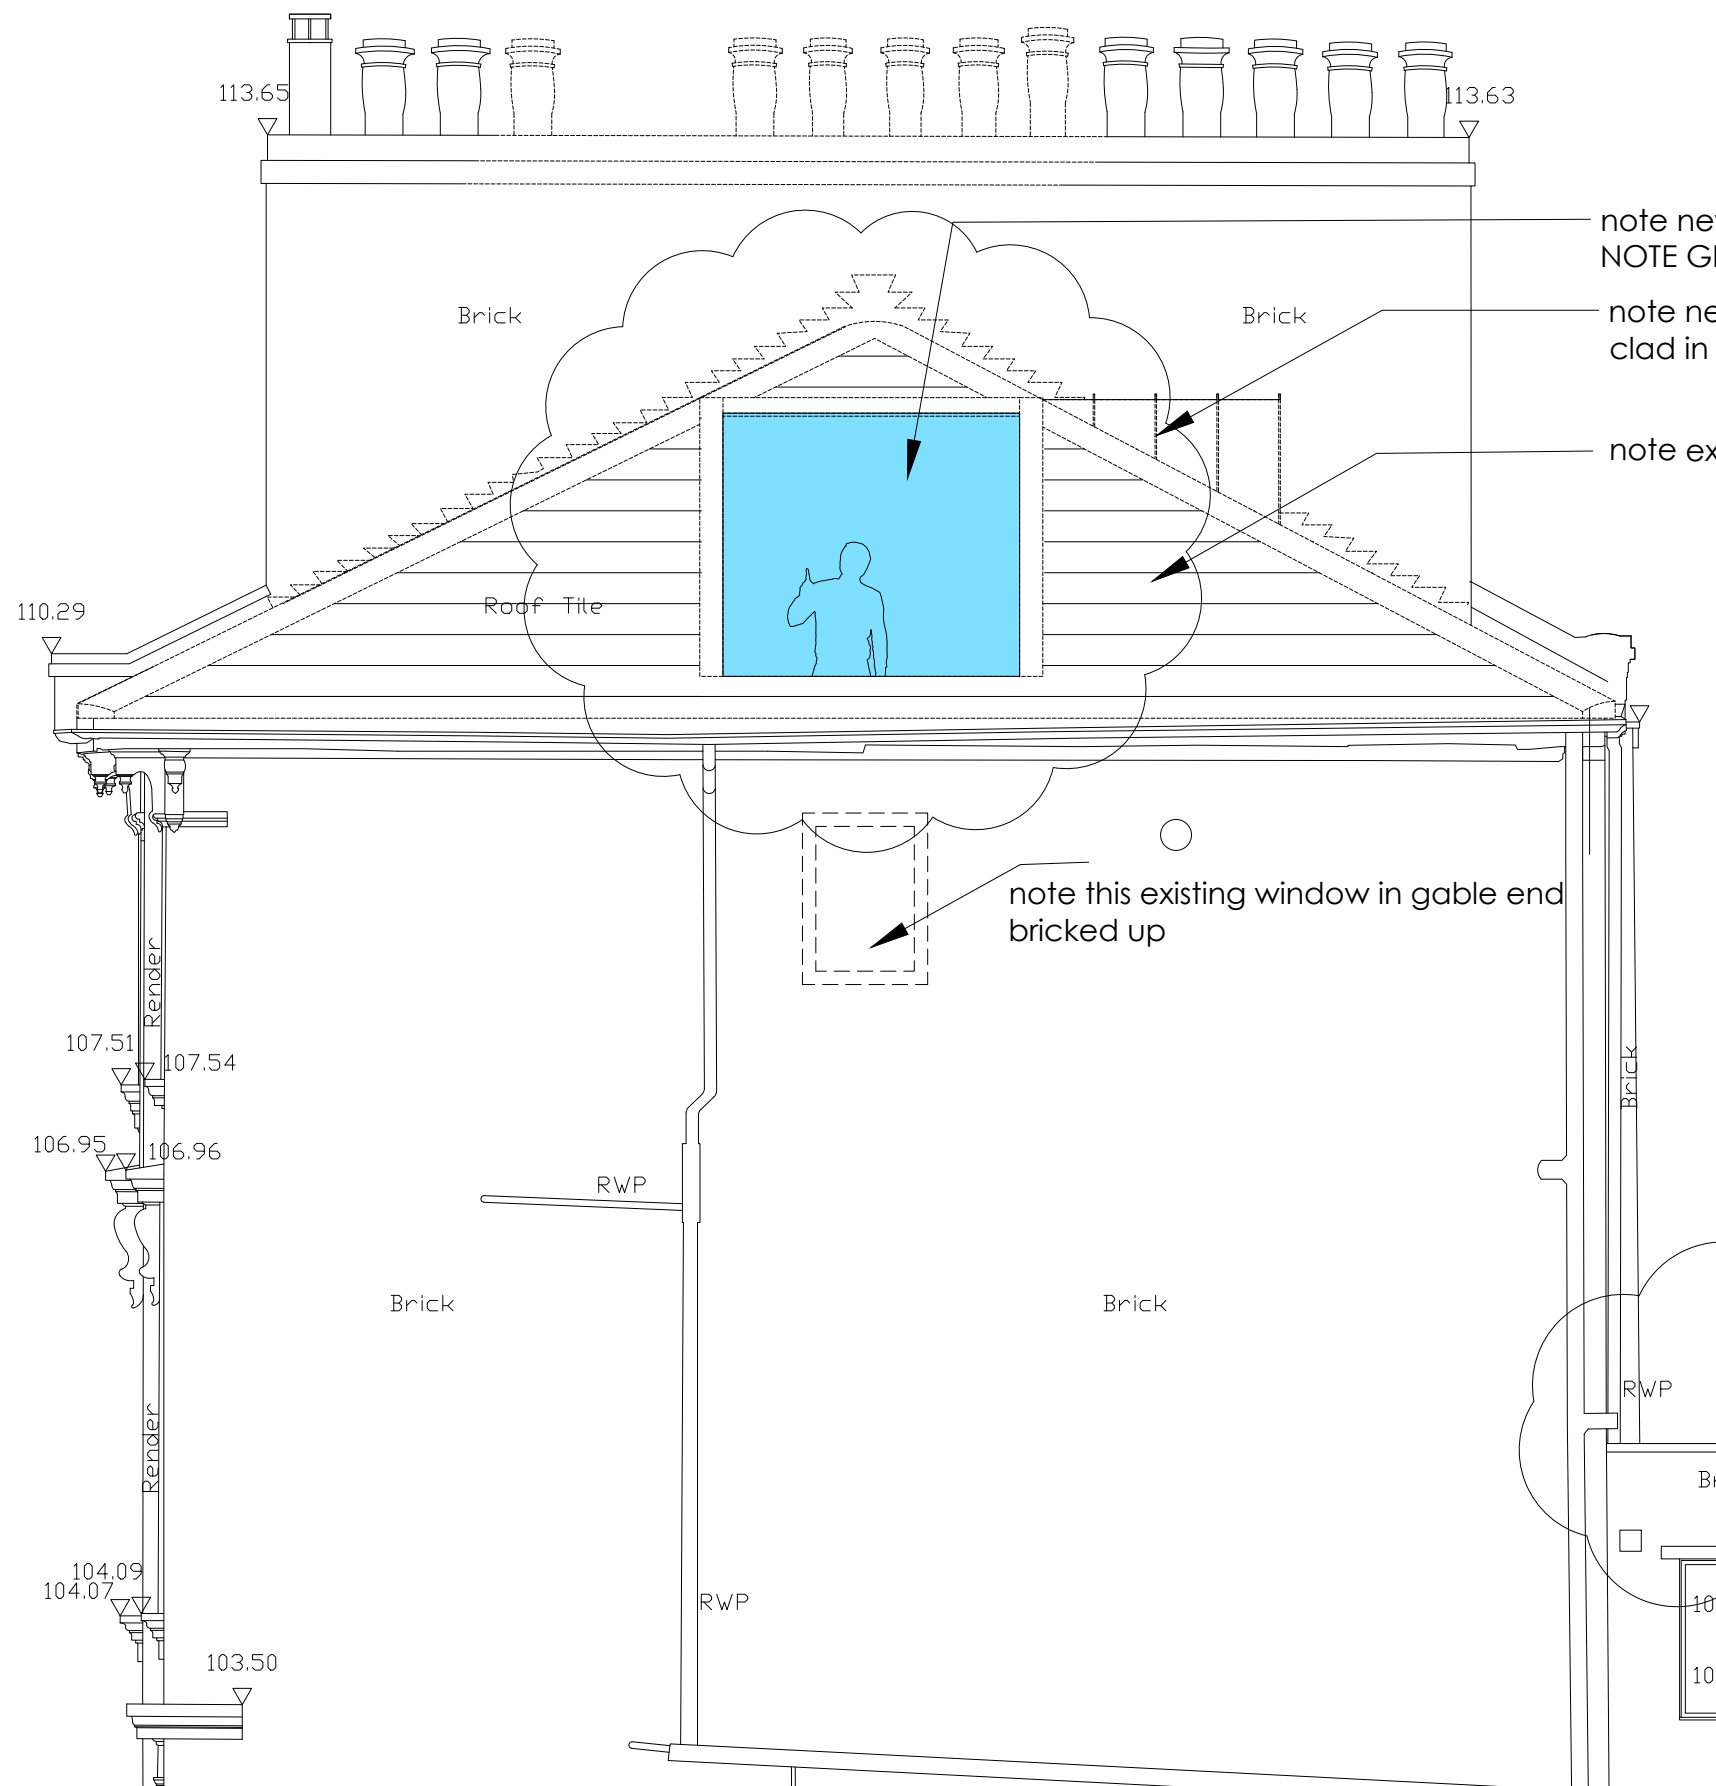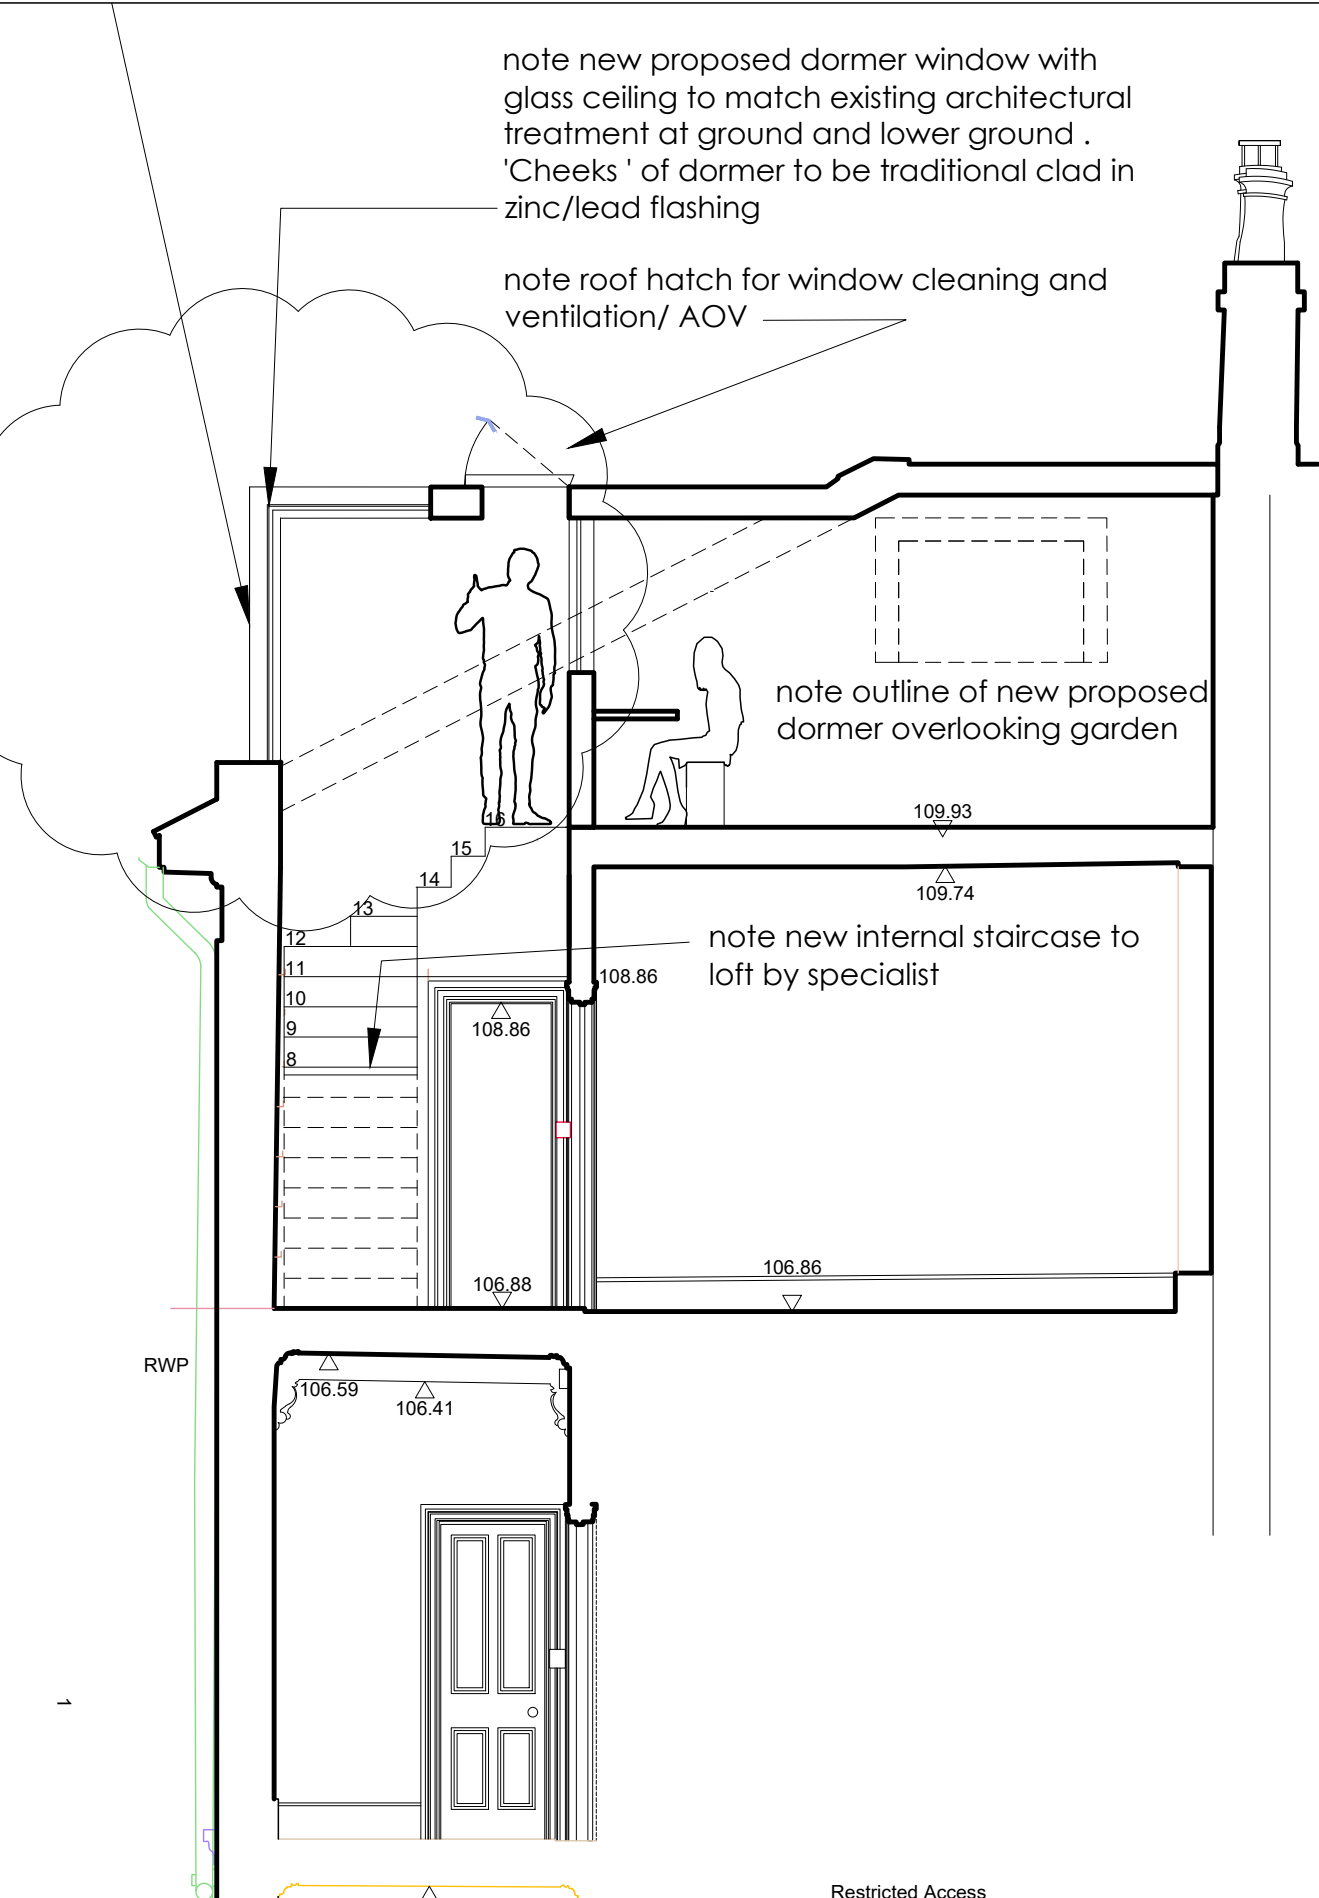

general notes

THIS DRAWING IS COPYRIGHT OF CLIFTON INTERIORS LTD. THIS DRAWING MUST BE READ IN CONJUNCTION WITH THE DESIGNER'S RISK ASSESSMENT, SPECIFICATION AND ALL OTHER RELEVANT DOCUMENTATION AND DRAWINGS. CLIFTON INTERIORS LTD ACCEPT NO LIABILITY FOR ANY EXPENSE, LOSS OR DAMAGE OF WHATSOEVER NATURE AND HOWEVER ARISING FROM ANY VARIATION MADE TO THIS DRAWING OR IN THE EXECUTION OF THE WORK TO WHICH IT RELATES WHICH HAS NOT BEEN REFERRED TO THEM AND THEIR APPROVAL OBTAINED.

DO NOT SCALE FROM THIS DRAWING OR THE COMPUTER DIGITAL DATA, ONLY FIGURED DIMENSIONS ARE TO BE USED.

IF IN DOUBT ASK.

notes

* do not scale from this drawing.
* check all dimensions on site.

FULL PLANNING APPLICATION

project name		drawing title	
KATE AND ALEX CHADWICK 14 DARTMOUTH PARK ROAD LONDON NW5 1SX		CLIFTON INTERIORS PROPOSED LOFT CONVERSION SECTION FF+ELEVATION 2	
scale 1:50@A3	date 16.01.2023	project ref. 2209	drawing no. 200
drawn by --	checked --	revision A	

CLIFTON INTERIORS LTD
168 Regents Park Road
Primrose Hill, London NW1 8XN

t : 020 7586 5533
f : 020 7586 1987
e : info@cliftoninteriors.com
www.cliftoninteriors.com



ELEVATION 1

general notes

THIS DRAWING IS COPYRIGHT OF CLIFTON INTERIORS LTD. THIS DRAWING MUST BE READ IN CONJUNCTION WITH THE DESIGNER'S RISK ASSESSMENT, SPECIFICATION AND ALL OTHER RELEVANT DOCUMENTATION AND DRAWINGS. CLIFTON INTERIORS LTD ACCEPT NO LIABILITY FOR ANY EXPENSE, LOSS OR DAMAGE OF WHATSOEVER NATURE AND HOWEVER ARISING FROM ANY VARIATION MADE TO THIS DRAWING OR IN THE EXECUTION OF THE WORK TO WHICH IT RELATES WHICH HAS NOT BEEN REFERRED TO THEM AND THEIR APPROVAL OBTAINED.

DO NOT SCALE FROM THIS DRAWING OR THE COMPUTER DIGITAL DATA, ONLY FIGURED DIMENSIONS ARE TO BE USED.

IF IN DOUBT ASK.

purpose of issue

notes

- * do not scale from this drawing.
- * check all dimensions on site.

Revision A 00.00.00

project name

KATE AND ALEX CHADWICK
14 DARTMOUTH PARK ROAD
LONDON
NW5 1SX

scale 1:100@A3

date 16.01.2023

drawn by --

checked --

drawing title

CLIFTON INTERIORS
PROPOSED LOFT CONVERSION
ELEVATION 1

project ref.

drawing no.

revision

2209

300

A

CLIFTON INTERIORS LTD


168 Regents Park Road
Primrose Hill, London NW1 8XN

t : 020 7586 5533

f : 020 7586 1987

e : info@cliftoninteriors.com

www.cliftoninteriors.com

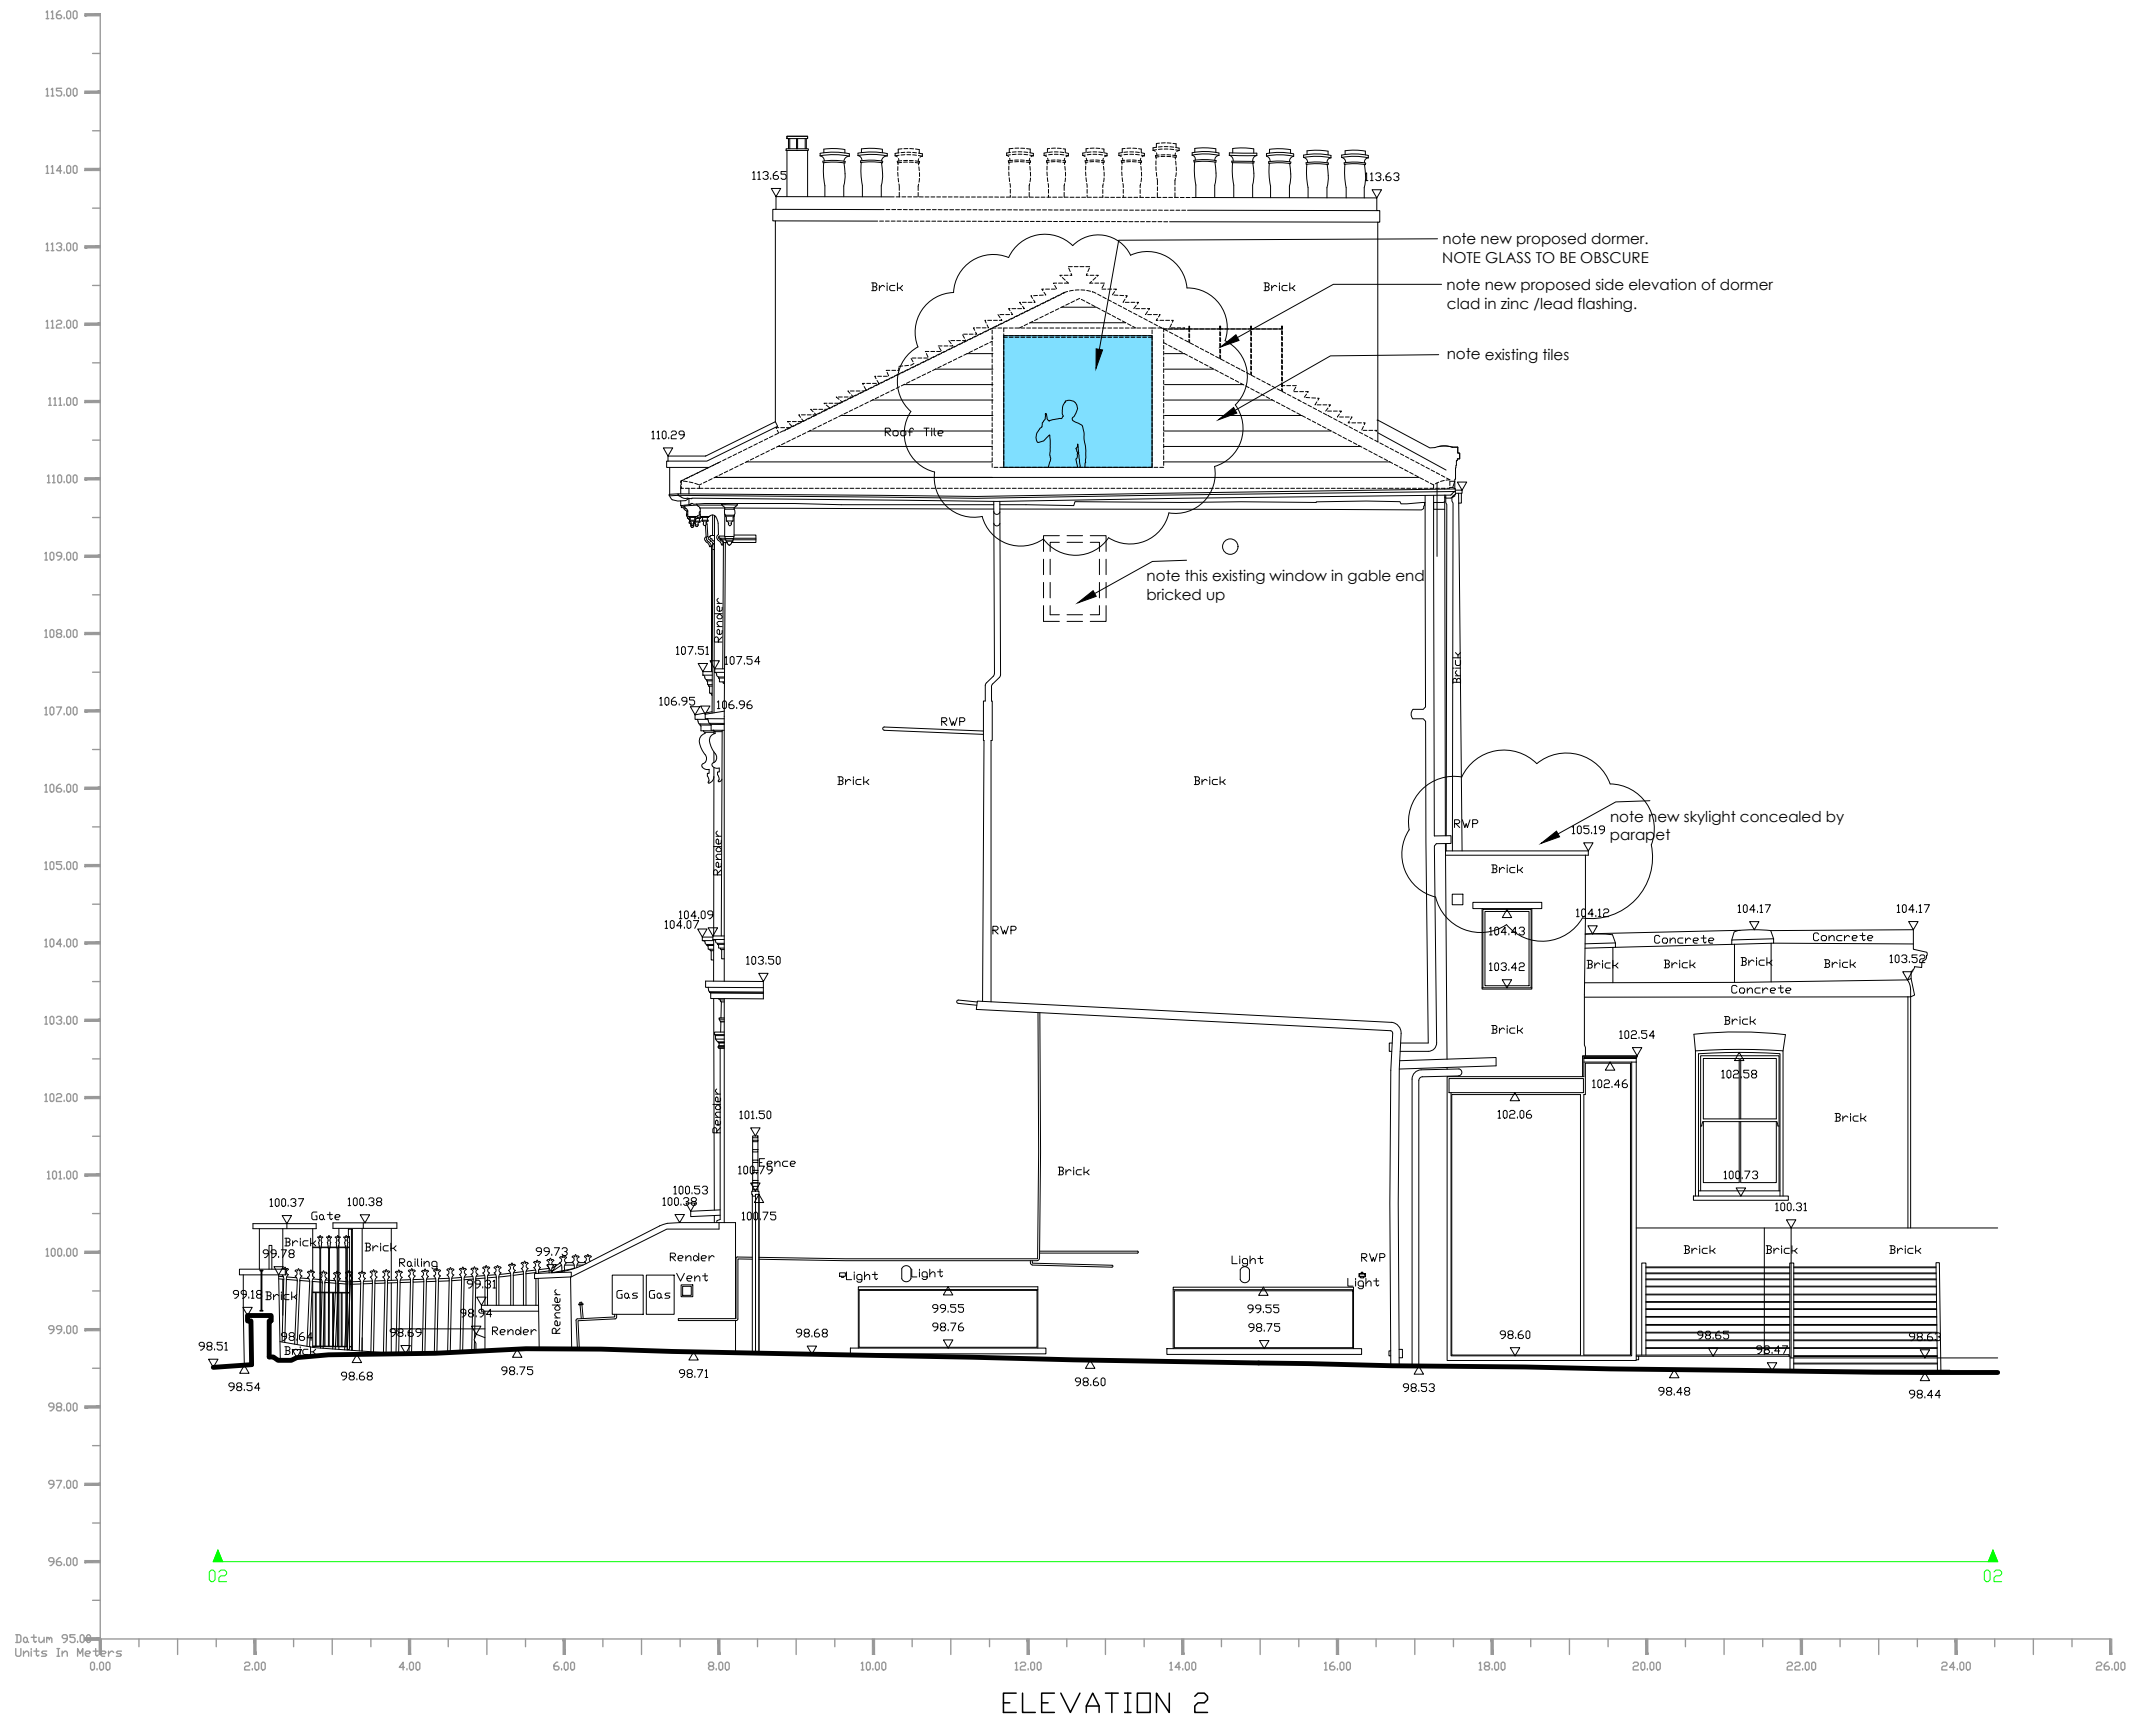

general notes

THIS DRAWING IS COPYRIGHT OF CLIFTON INTERIORS LTD. THIS DRAWING MUST BE READ IN CONJUNCTION WITH THE DESIGNER'S RISK ASSESSMENT, SPECIFICATION AND ALL OTHER RELEVANT DOCUMENTATION AND DRAWINGS. CLIFTON INTERIORS LTD ACCEPT NO LIABILITY FOR ANY EXPENSE, LOSS OR DAMAGE OF WHATSOEVER NATURE AND HOWEVER ARISING FROM ANY VARIATION MADE TO THIS DRAWING OR IN THE EXECUTION OF THE WORK TO WHICH IT RELATES WHICH HAS NOT BEEN REFERRED TO THEM AND THEIR APPROVAL OBTAINED.

DO NOT SCALE FROM THIS DRAWING OR THE COMPUTER DIGITAL DATA, ONLY FIGURED DIMENSIONS ARE TO BE USED.

IF IN DOUBT ASK.

purpose of issue

notes

- * do not scale from this drawing.
- * check all dimensions on site.

FULL PLANNING APPLICATION

project name

KATE AND ALEX CHADWICK
14 DARTMOUTH PARK ROAD
LONDON
NW5 1SX

scale 1:100@A3

date 16.01.2023

drawn by --

checked --

drawing title

CLIFTON INTERIORS
PROPOSED LOFT CONVERSION
ELEVATION 2

project ref.

drawing no.

revision

2209

201

A

CLIFTON INTERIORS LTD

168 Regents Park Road
Primrose Hill, London NW1 8XN

t : 020 7586 5533

f : 020 7586 1987

e : info@cliftoninteriors.com

www.cliftoninteriors.com

