

General Note:  
This drawing is intended for the purpose indicated in the revisions box only. Do not scale this drawing. All dimensions shown should be checked on site and verified. This drawing is to be read in conjunction with the relevant details and specifications.

Materials:  
Pre-Existing (unaltered)  
External walls - London Stock-Colour mottled yellow brown.  
Sloping roof-slates - Colour: dark grey  
Windows - steel, Crittal style - Colour: white  
Existing - added extension.  
External walls - Glass block clerestory on existing masonry walls in board of boundary  
Internal walls - Glass block  
Roof - Translucent polycarbonate sheet laid to minimal falls  
Boundary treatments  
Not altered

Revisions:  
A 12.02.2023 Planning application DM




3 COLVILLE PLACE  
LONDON W1T 2BH

First floor plan  
(Pre-existing, Existing)




Scale at A3: 1:100  
Date created: FEBRUARY 2023  
Drawn by: DM

184 / PL 04 A

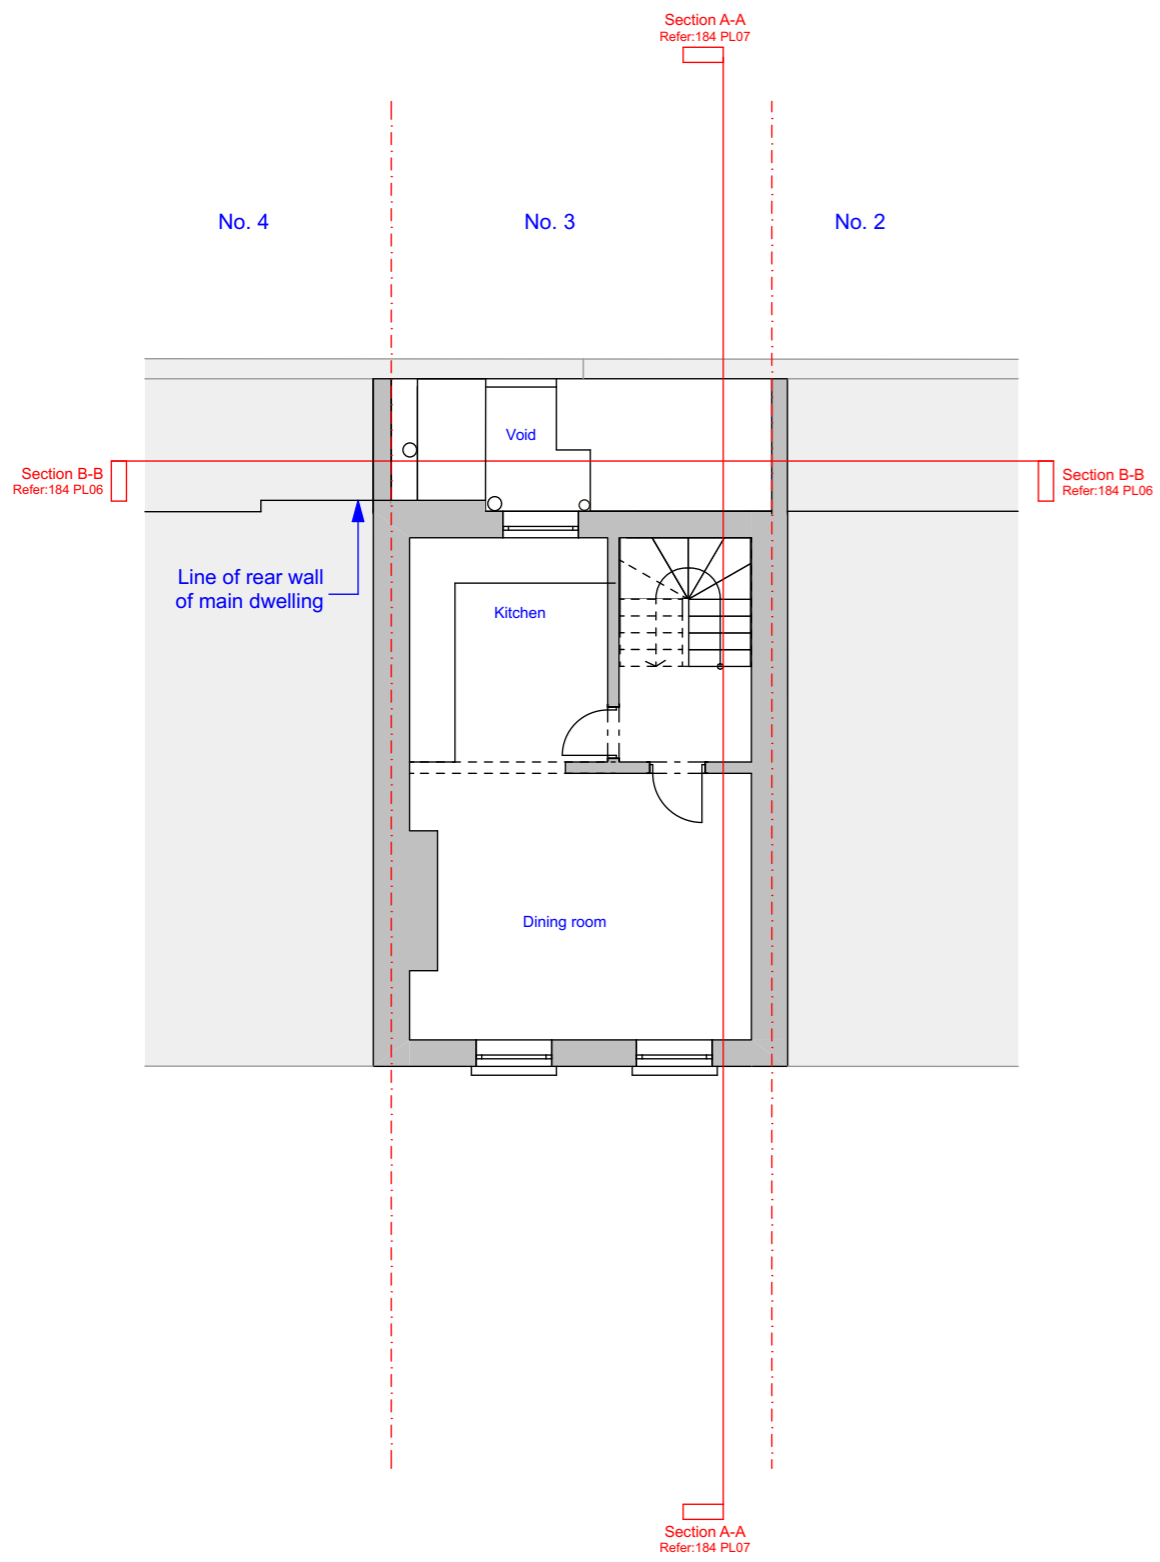

FIRST FLOOR PLAN  
PRE-EXISTING 1:100  
(No alterations or changes)

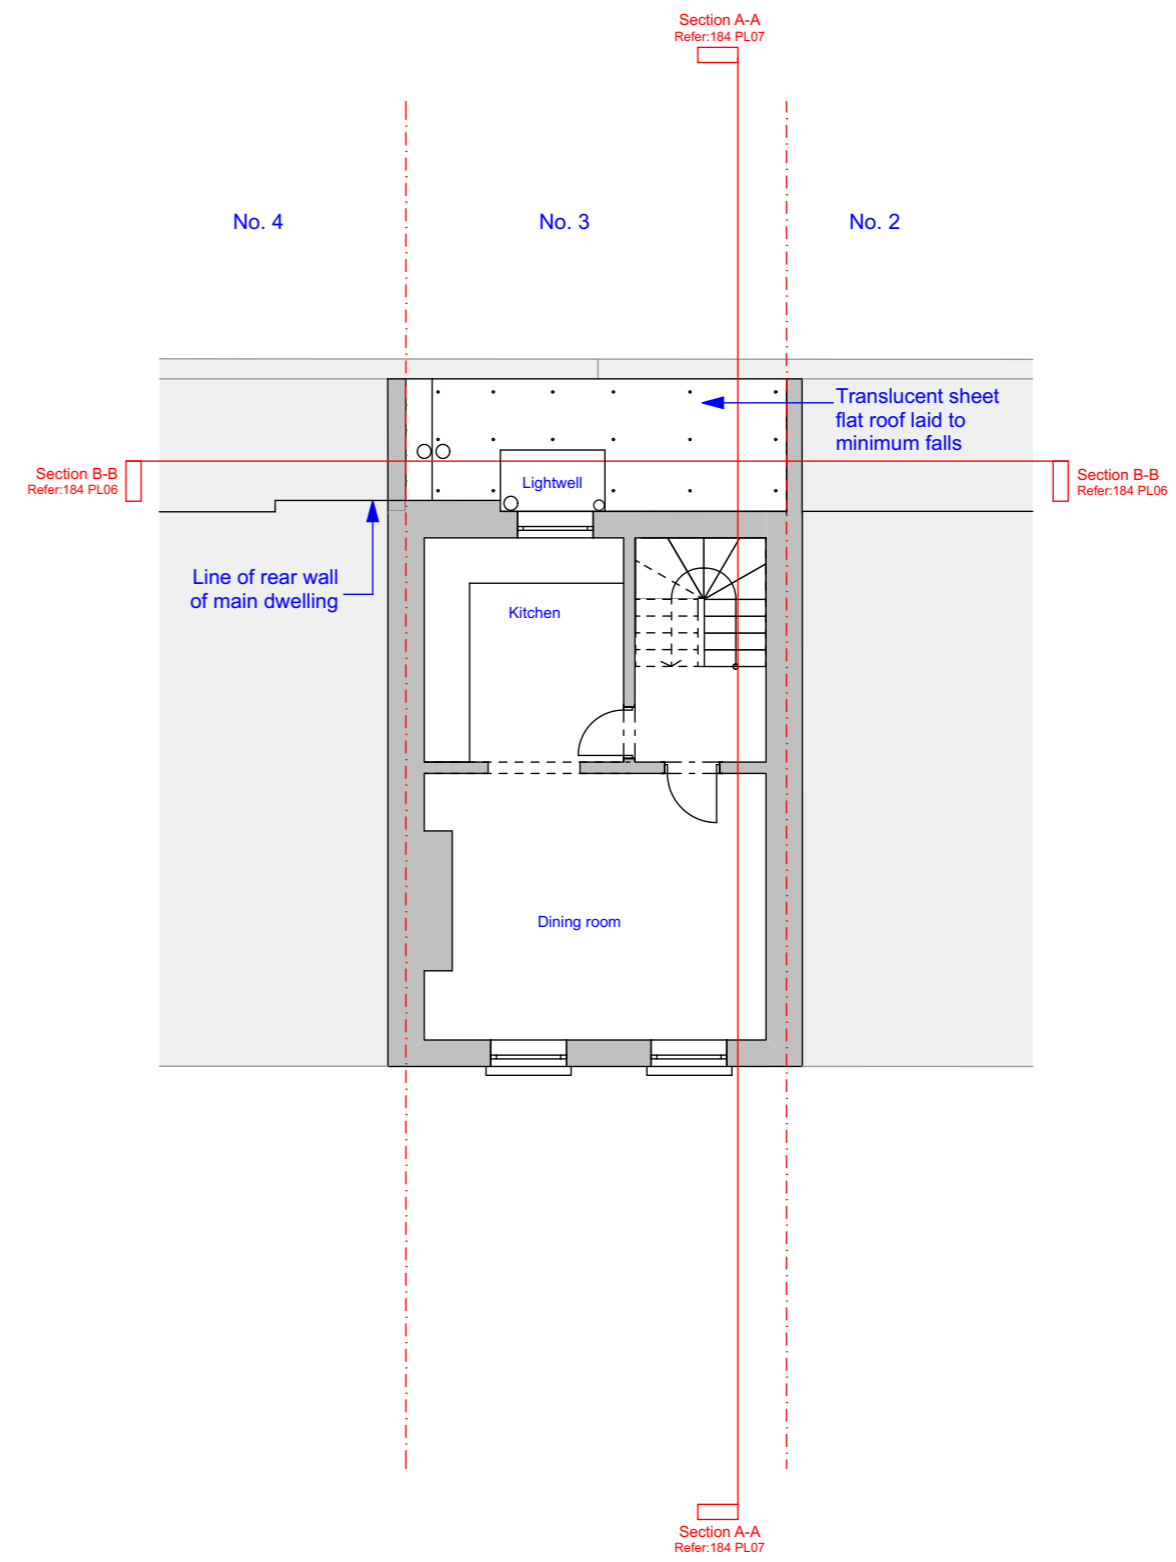

FIRST FLOOR PLAN  
EXISTING 1:100  
(Gross internal area - unaltered)