


REAR ELEVATION
PRE-EXISTING 1:100

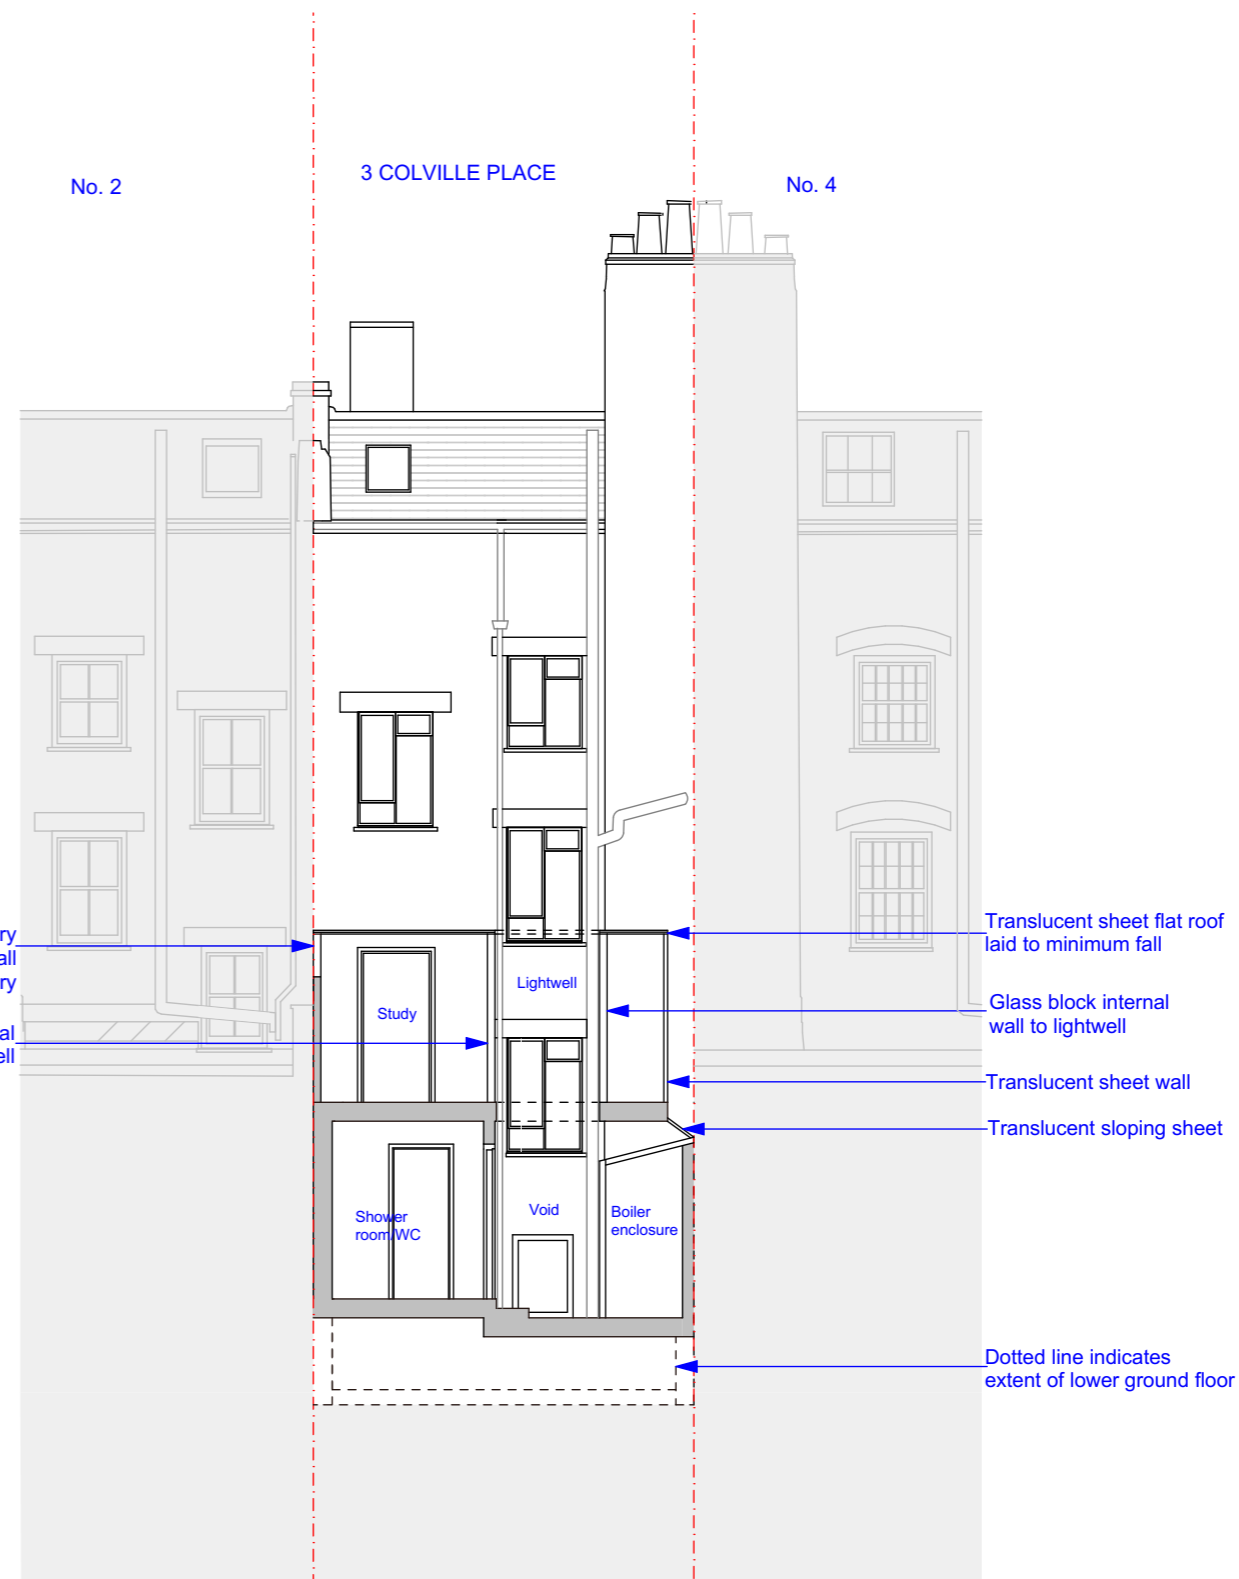

REAR ELEVATION
EXISTING 1:100

General Note:
This drawing is intended for the purpose indicated in the revisions box only. Do not scale this drawing. All dimensions shown should be checked on site and verified. This drawing is to be read in conjunction with the relevant details and specifications.

Materials:
Pre-Existing (unaltered)
External walls - London Stock-Colour mottled yellow brown.
Sloping roof-slates - Colour: dark grey
Windows - steel, Crittal style - Colour: white
Existing - added extension.
External walls - Glass block clerestory on existing masonry walls in board of boundary
Internal walls - Glass block
Roof - Translucent polycarbonate sheet laid to minimal falls
Boundary treatments
Not altered

Revisions:
A 12.02.2023 Planning application DM

Scale in metres:
0 1 2 3

3 COLVILLE PLACE
LONDON W1T 2BH

Rear elevation+
Section B-B
(Pre-existing, Existing)

DUO
Design + Architecture
Unit 10, 63 Jeddoo Road
London, W12 9ED
020 3432 7146
info@duo-architecture.co.uk

Scale at A3: 1:100
Date created: FEBRUARY 2023
Drawn by: DM

Drawing No. 184 / PL 06 Rev. A