


Proposed Landscaping

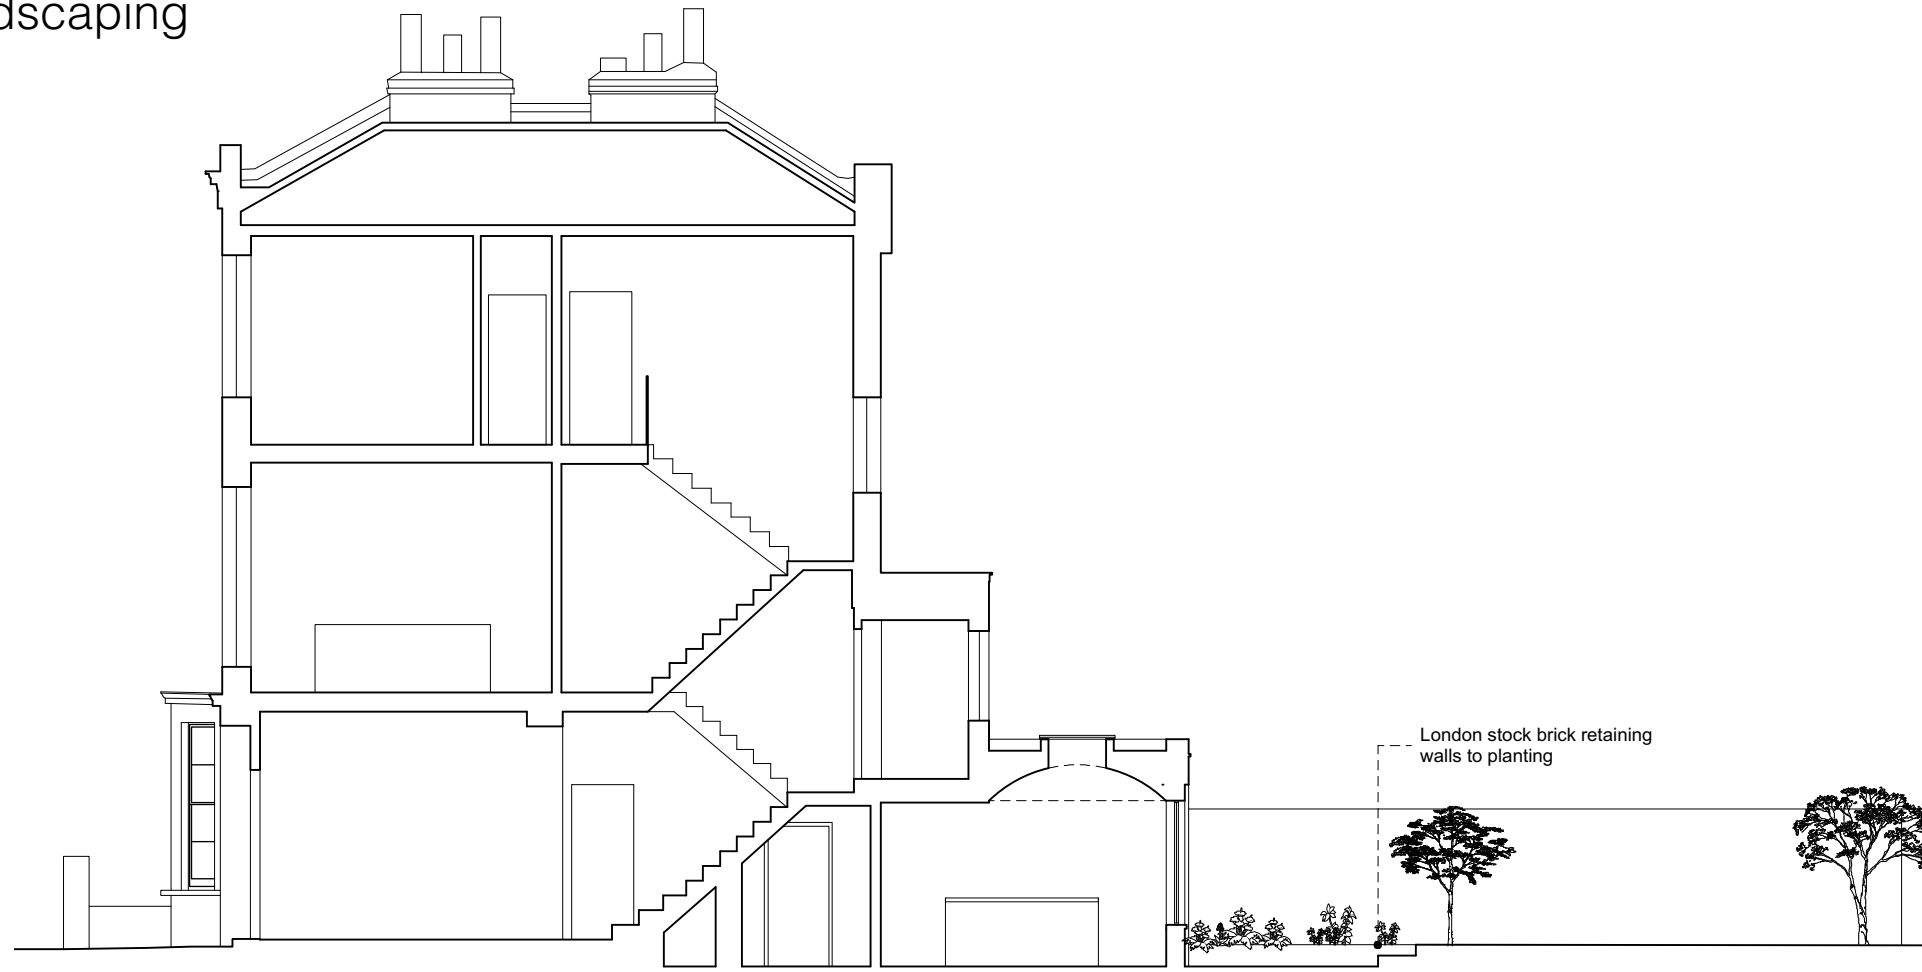

SECTION AA

GENERAL NOTES:

This drawing is to be read in conjunction with the contract specification, the engineer's drawings and specification, and where appropriate the drawings and specifications prepared by relevant sub contractors.


All works are to be undertaken in accordance with the Building Regulations and the latest British Standards and Codes of Practice. The contractor must obtain Building Control permissions as necessary and appropriate.

All proprietary materials and products are to be used strictly in accordance with the manufacturers recommendations.

This drawing must not be scaled. All dimensions are to be checked on site prior to construction and any anomalies reported to architect.

IF IN DOUBT - ASK!

Printed correctly this line will
measure 50mm @ A3 size

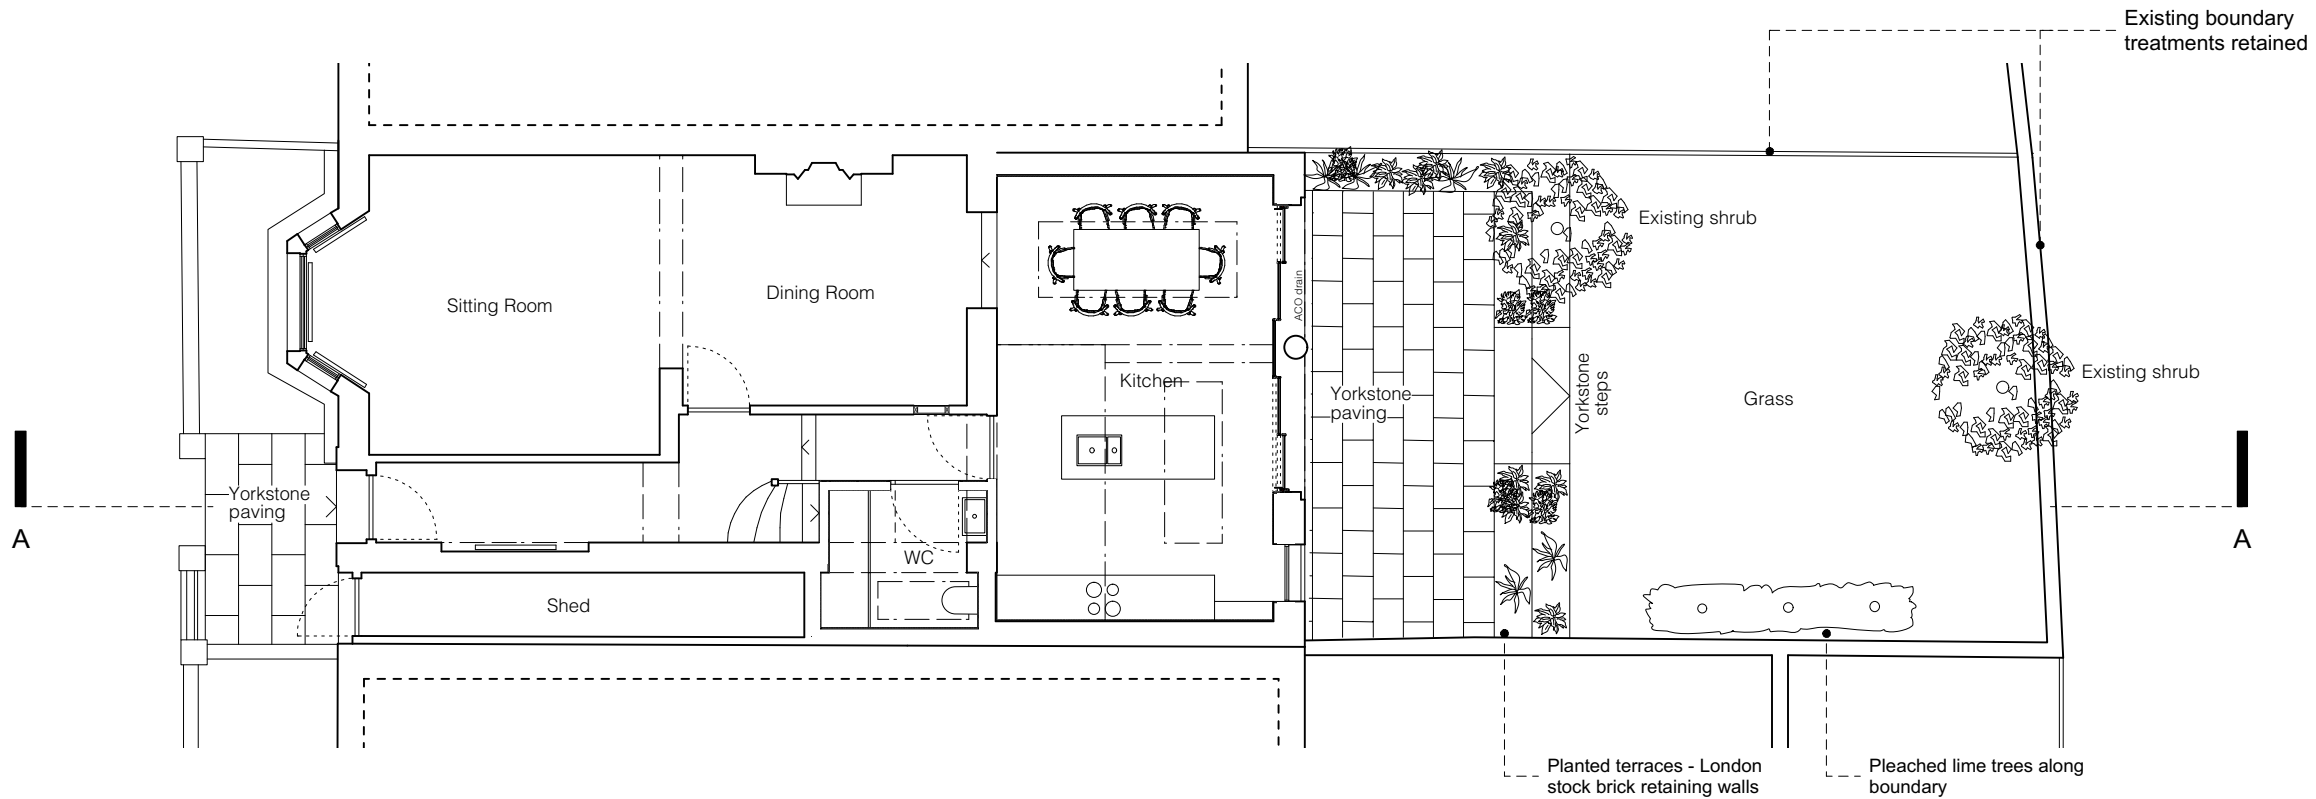

GROUND FLOOR PLAN

REV	DATE	DESCRIPTION
-----	------	-------------

TIMOTHY SMITH & JONATHAN TAYLOR LLP
Architects

85 Second Avenue • London • E12 6EN
www.smithandtaylorllp.com • info@smithandtaylorllp.com
020 7241 1494

PROJECT:
261 - St Pauls Crescent

PROJECT ADDRESS 14 St Pauls Crescent
CLIENT Oliver Lewis
London
NW1 9XL

DRAWING TITLE
Proposed Landscaping_A3

PROJECT No.	DRAWING No.	REVISION
261	261 P04	
DRAWN: LD	ISSUE:	
CHECKED: JT	PLANNING	
SCALE: 1:100@A3	DATE: 02/02/23	