


1 0227-Existing First Floor Plan
1:100

NOTE:
Please refer to Proposed Soft Strip drawings. 21593-1001 to 1009 for levels Basement B2 to Level 3 and level 5 for all items to be removed under a separate soft strip contract by others. Which do not form part of this contract unless otherwise instructed.

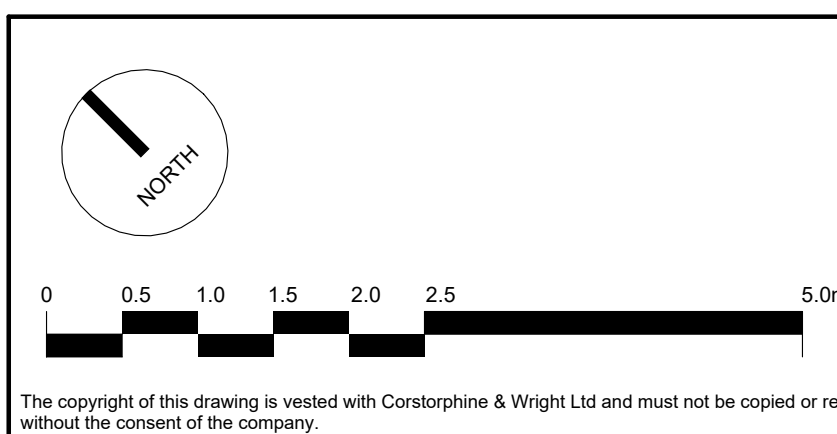

21.10.2022	RW
Date	Drawn
TENDER ISSUE	
Rev.	Description

Client: Oxford Victoria House Ltd.		Corstorphine & Wright	
Project: 21593 - Victoria House			
Drawing Title: Plan - GA Existing - First Floor		London Studio One Market Street, London, W1T 3JA 020 7463 0207 corstorphine-wright.com	
Drawing No: 21593-CWA-VH-01-DR-A-0227	Revision T-00	Drawn: ATJ	Checked: RS
Drawing Status: TENDER	Date: 01/07/2022	Scale: 1:100	Sheet: A0