


1 Existing Third Floor Plan
1:100

NOTE:
Please refer to Proposed Soft Strip drawings. 21593-1001 to 1009 for levels Basement B2 to Level 3 and level 5 for all items to be removed under a separate soft strip contract by others. Which do not form part of this contract unless otherwise instructed.

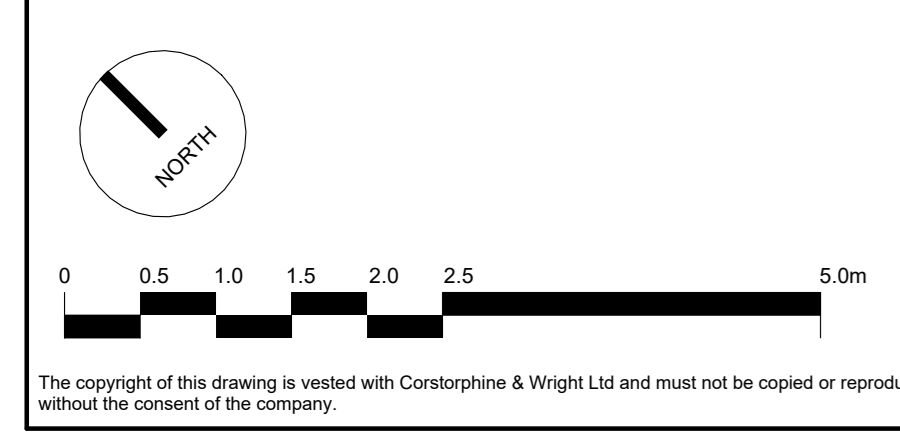

The copyright in this drawing is vested with Corstorphine & Wright Ltd and must not be copied or reproduced without the consent of the company.

21.10.2022	RV
Date	Drawn
	IC/K

Client: Oxford Victoria House Ltd.		Corstorphine & Wright	
Project: 21593 - Victoria House		London Studio One Motspur Street, London, W1T 3JA 020 7463 0207	
Drawing Title: Plan - GA Existing - Third Floor		corstorphine-wright.com	
Drawing No: 21593-CWA-VH-03-DR-A-0229	Revision T-00	Drawn: ATJ	Checked: RS
Drawing Status: TENDER	Scale: 1:100	Date: 01/07/2022	