


**PROPOSED GROUND FLOOR**

A	DRAWING REVISED	13.12.21	MAS
REV	AMENDMENT	DATE	CHKD
<p><b>MA DESIGN</b> MARTIN ANTHONY DESIGN LIMITED</p>			
CLIENT			
PROJECT			
50 GRAYS INN ROAD LONDON WC1X 8LS			
DRAWING TITLE			
PROPOSED FLOOR PLANS			
SCALE	DRAWN BY	CHECKED	DATE
1:50@A3	MAS	-	DEC'21
DRAWING NUMBER		REVISION	
21127-02		A	

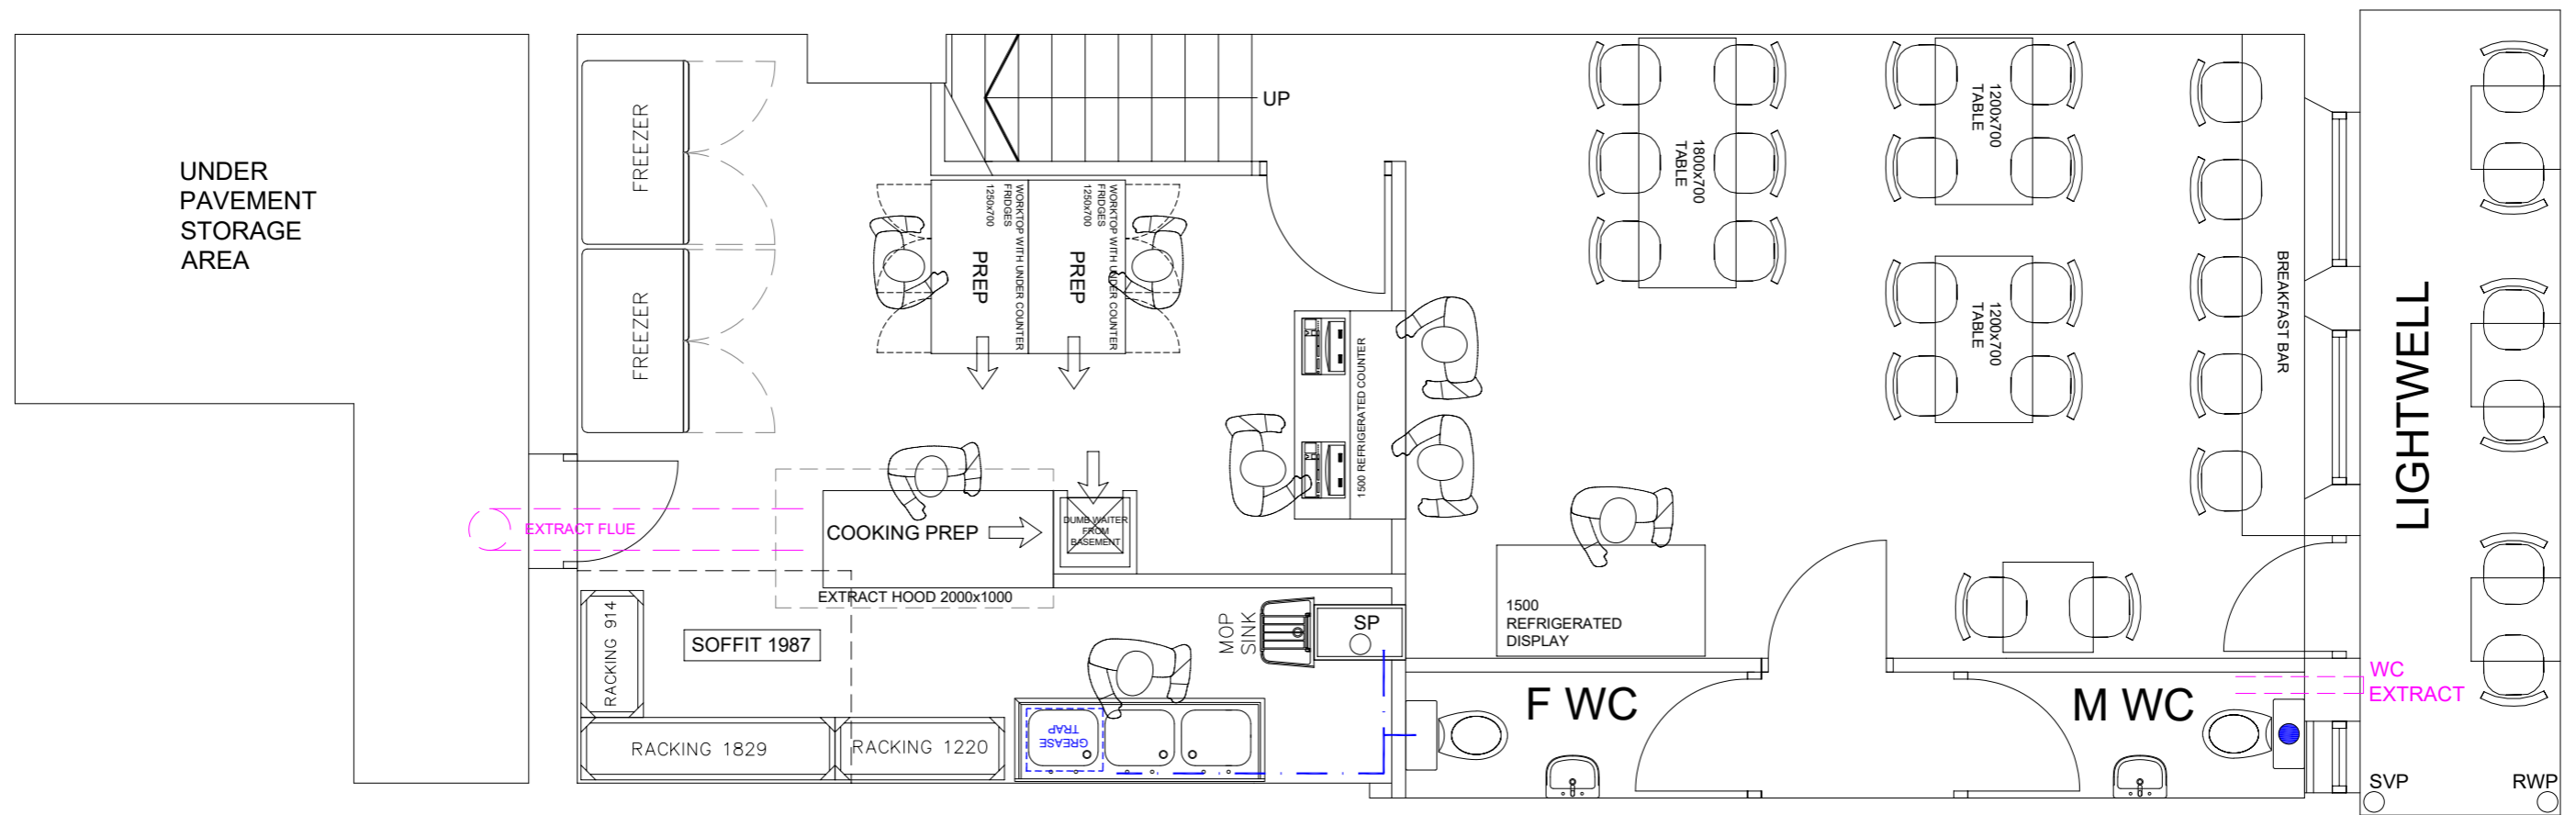

**PROPOSED BASEMENT**

