



A B C D

1

1

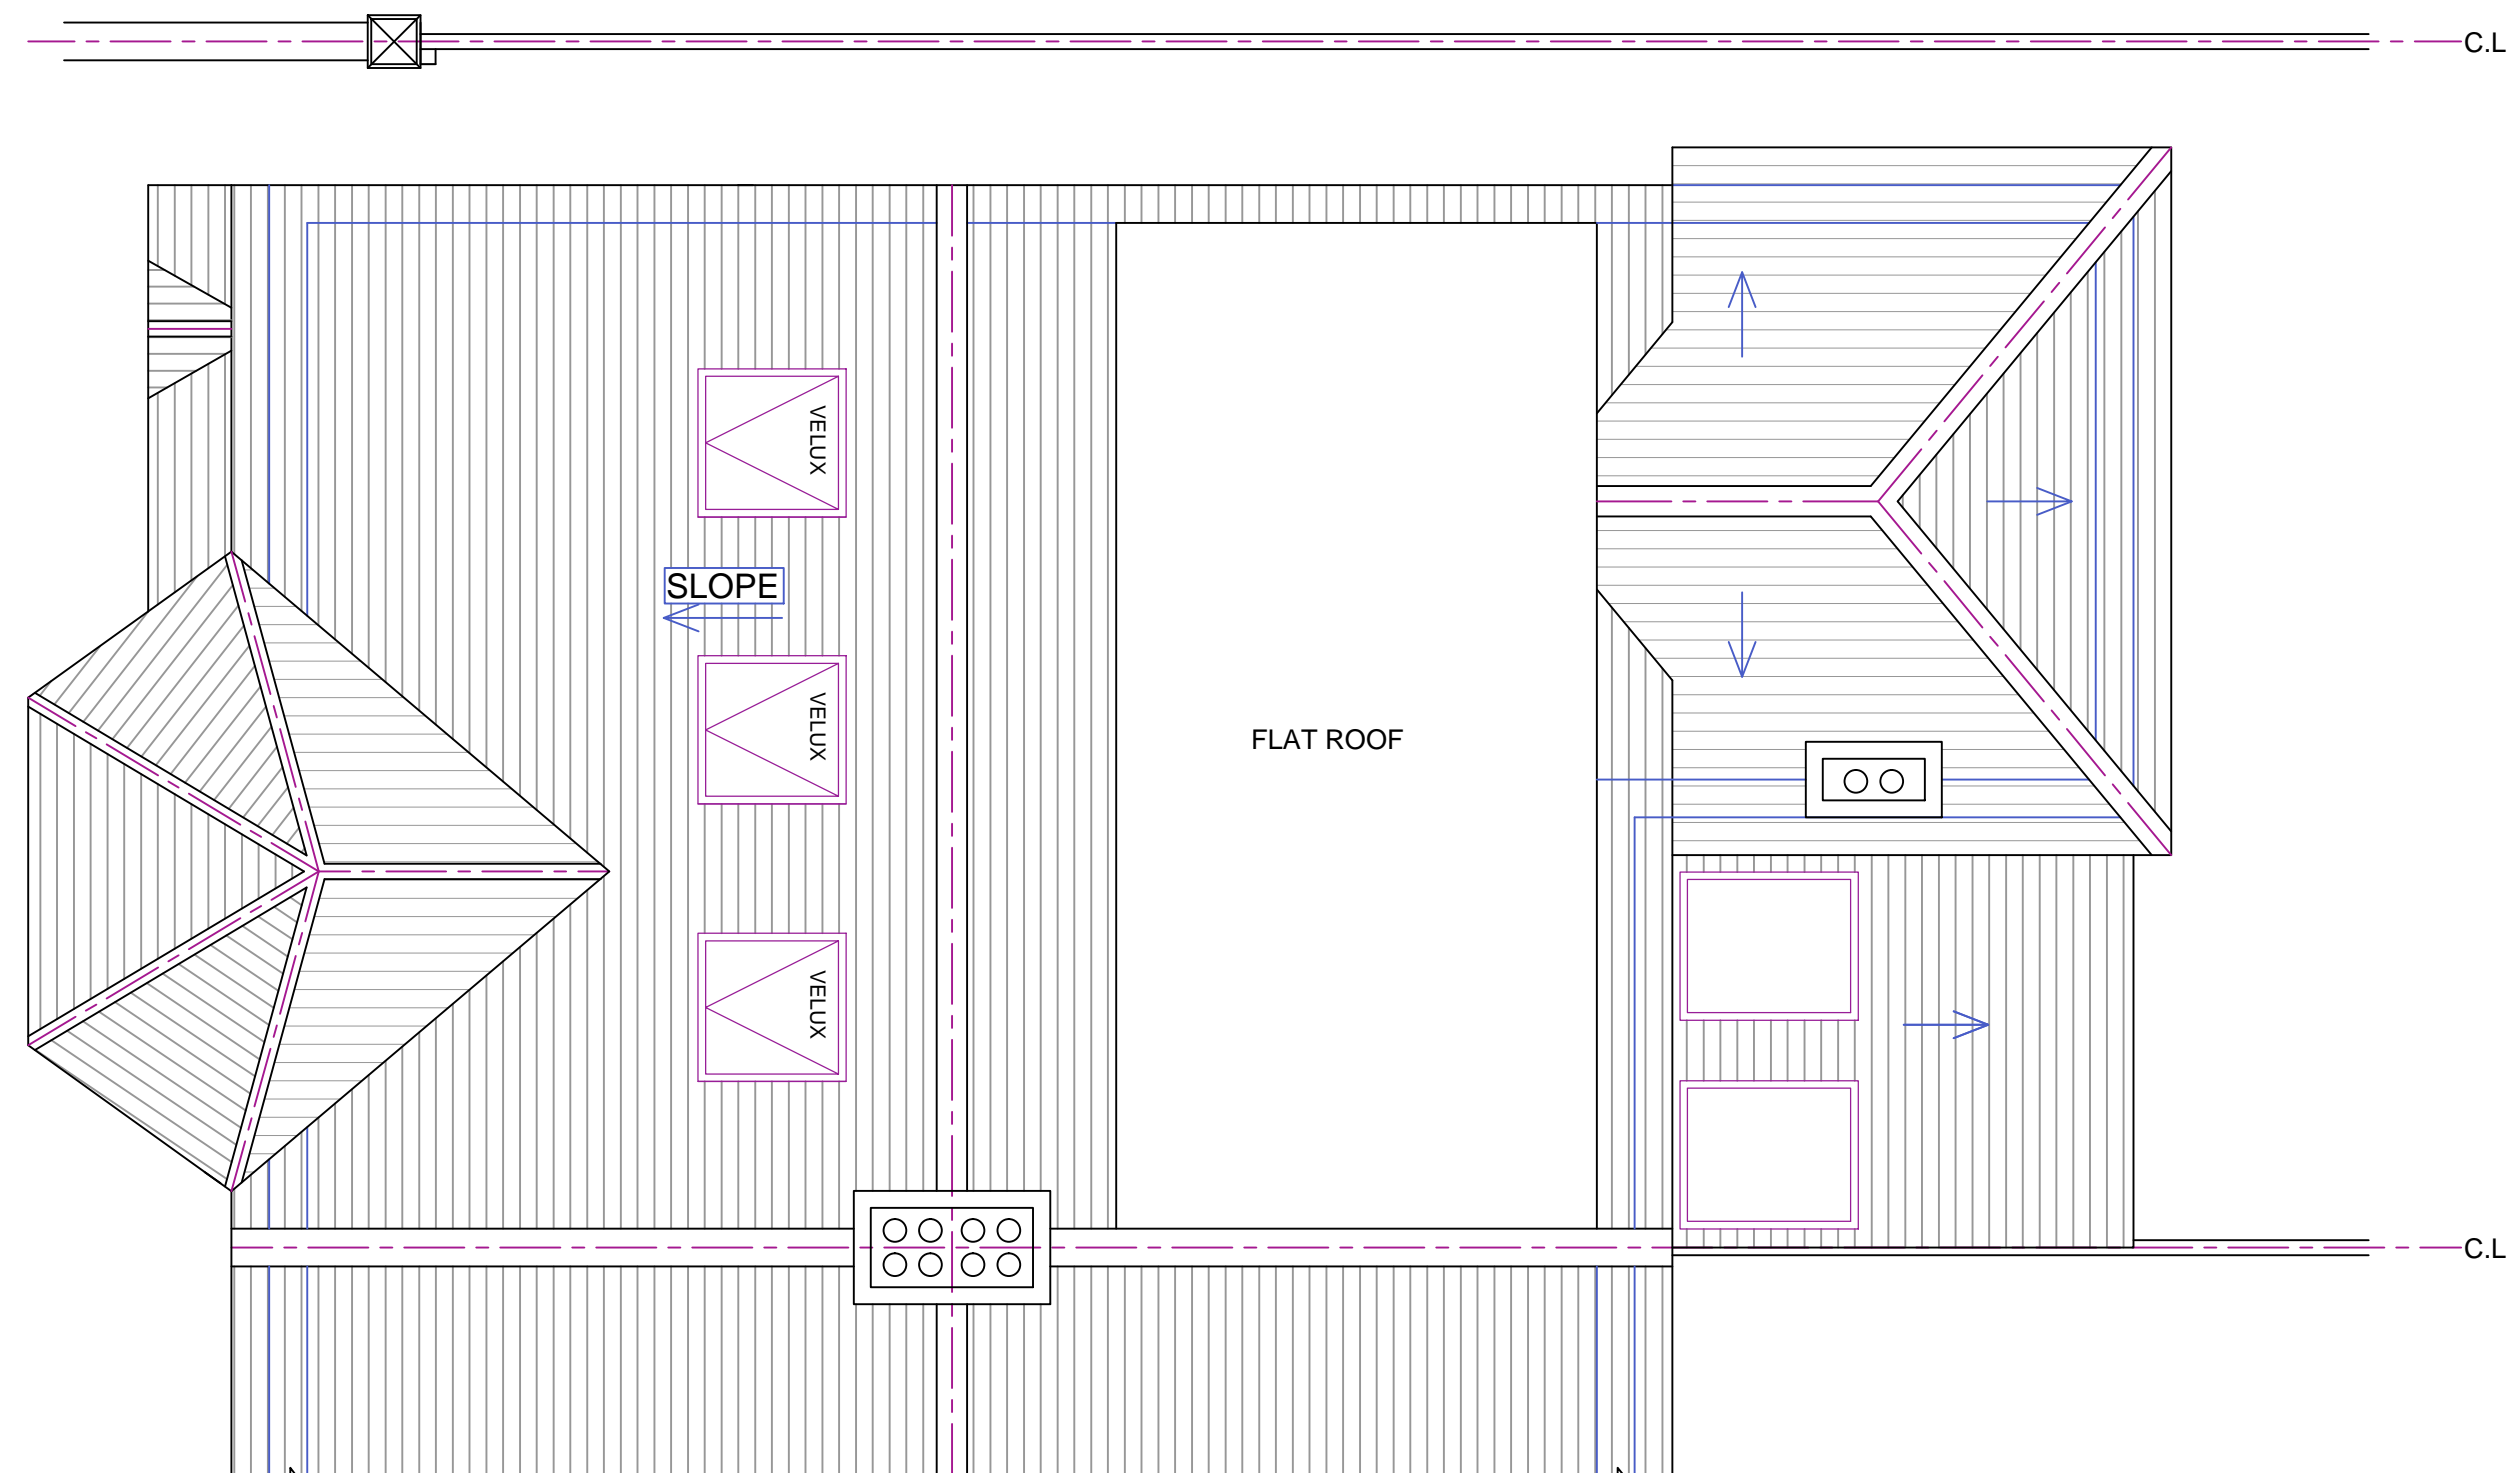

**PROPOSED ROOF PLAN**

 

REFERENCE DRAWINGS

**GENERAL NOTES**  
 This drawing is for planning use only do not use this drawing for any purpose other than that for which it was issued.  
 Structural Design and Building Control Approval is required before construction commences.  
 This drawing is subject to copyright do not reproduce this drawing without prior permission.

No	DATE	REVISION	BY	CHK

**CONSULTANT**  
 CIVIL ENGINEERS  
 STRUCTURAL ENGINEERS  
 ARCHITECTURAL DESIGNERS  
  
 Contact: 07947249323

DRAWN AS
CHECKED A.R
PROJECT NO.

**CLIENT/PROJECT**  
 223b Fordwych Road  
 LONDON NW2 3NH  
**TITLE**  
 PROPOSED ROOF PLAN

<b>DRAWING No.</b> D05 REV3
SCALE: 1:50
DATE: 15-02-2023

A B C D