

A

B

C

D

1

1

2

2

3

3

4


4




EXISTING FRONT ELEVATION



EXISTING REAR ELEVATION

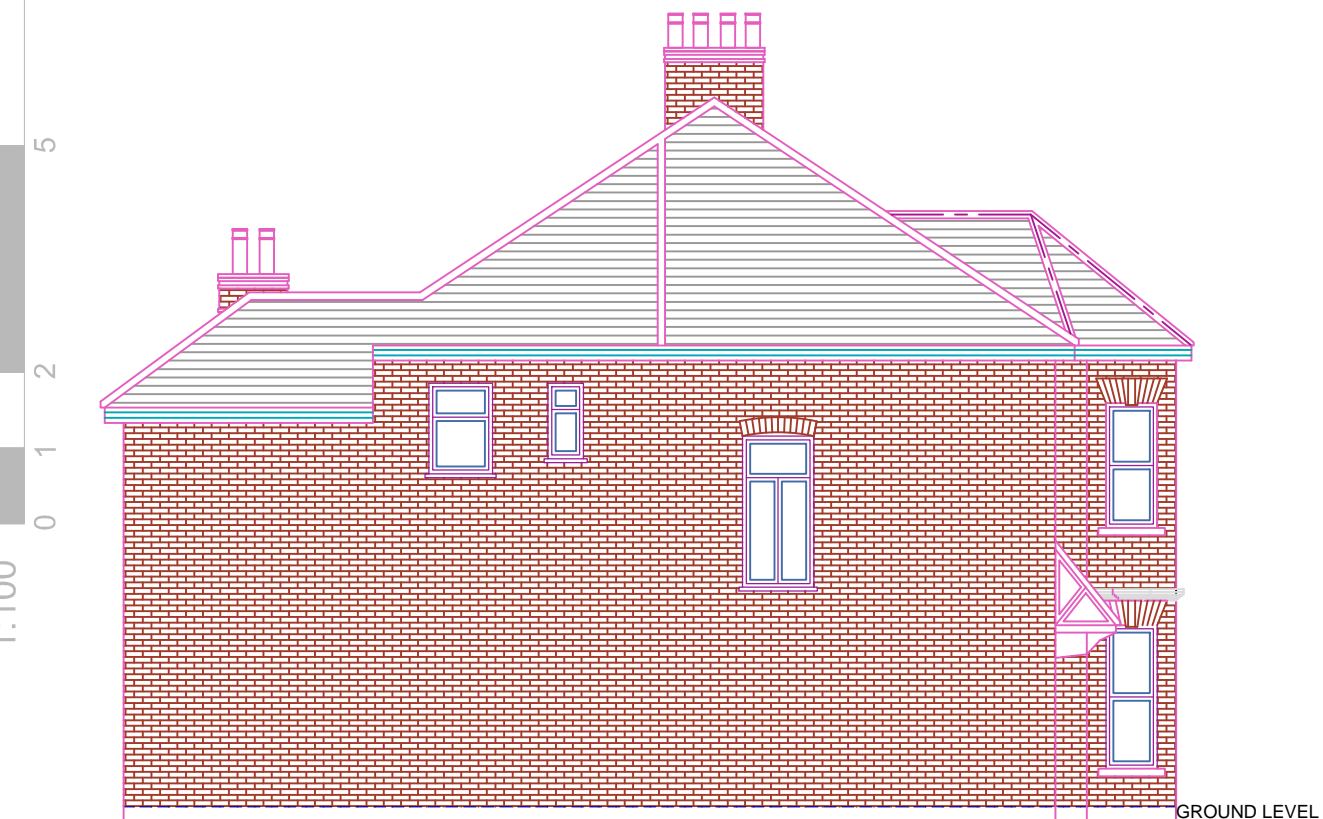

EXISTING ELEVATION SIDE A

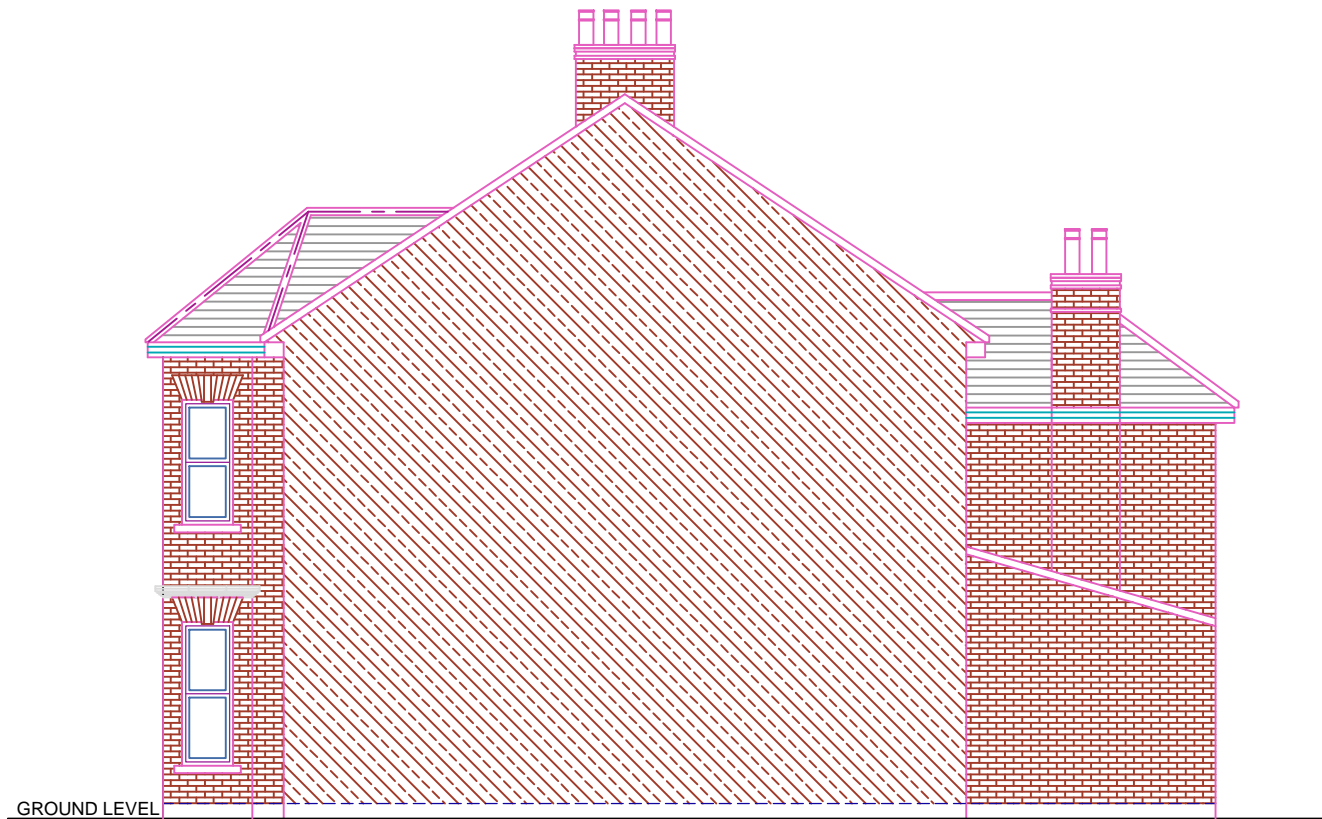

EXISTING ELEVATION SIDE B

REFERENCE DRAWINGS

GENERAL NOTES

This drawing is for planning use only do not use this drawing for any purpose other than that for which it was issued.
 Structural Design and Building Control Approval is required before construction commences.
 This drawing is subject to copyright do not reproduce this drawing without prior permission.

No	DATE	REVISION	BY	CHK

CONSULTANT

 CIVIL ENGINEERS
 STRUCTURAL ENGINEERS
 ARCHITECTURAL DESIGNERS
 Contact: 07947249323

DRAWN AS
CHECKED A.R
PROJECT NO.

CLIENT/PROJECT 223b Fordwych Road LONDON NW2 3NH
TITLE EXISTING ELEVATIONS

DRAWING No. D06 REV2
SCALE: 1:100
DATE: 15-02-2023

A

B

C

D