


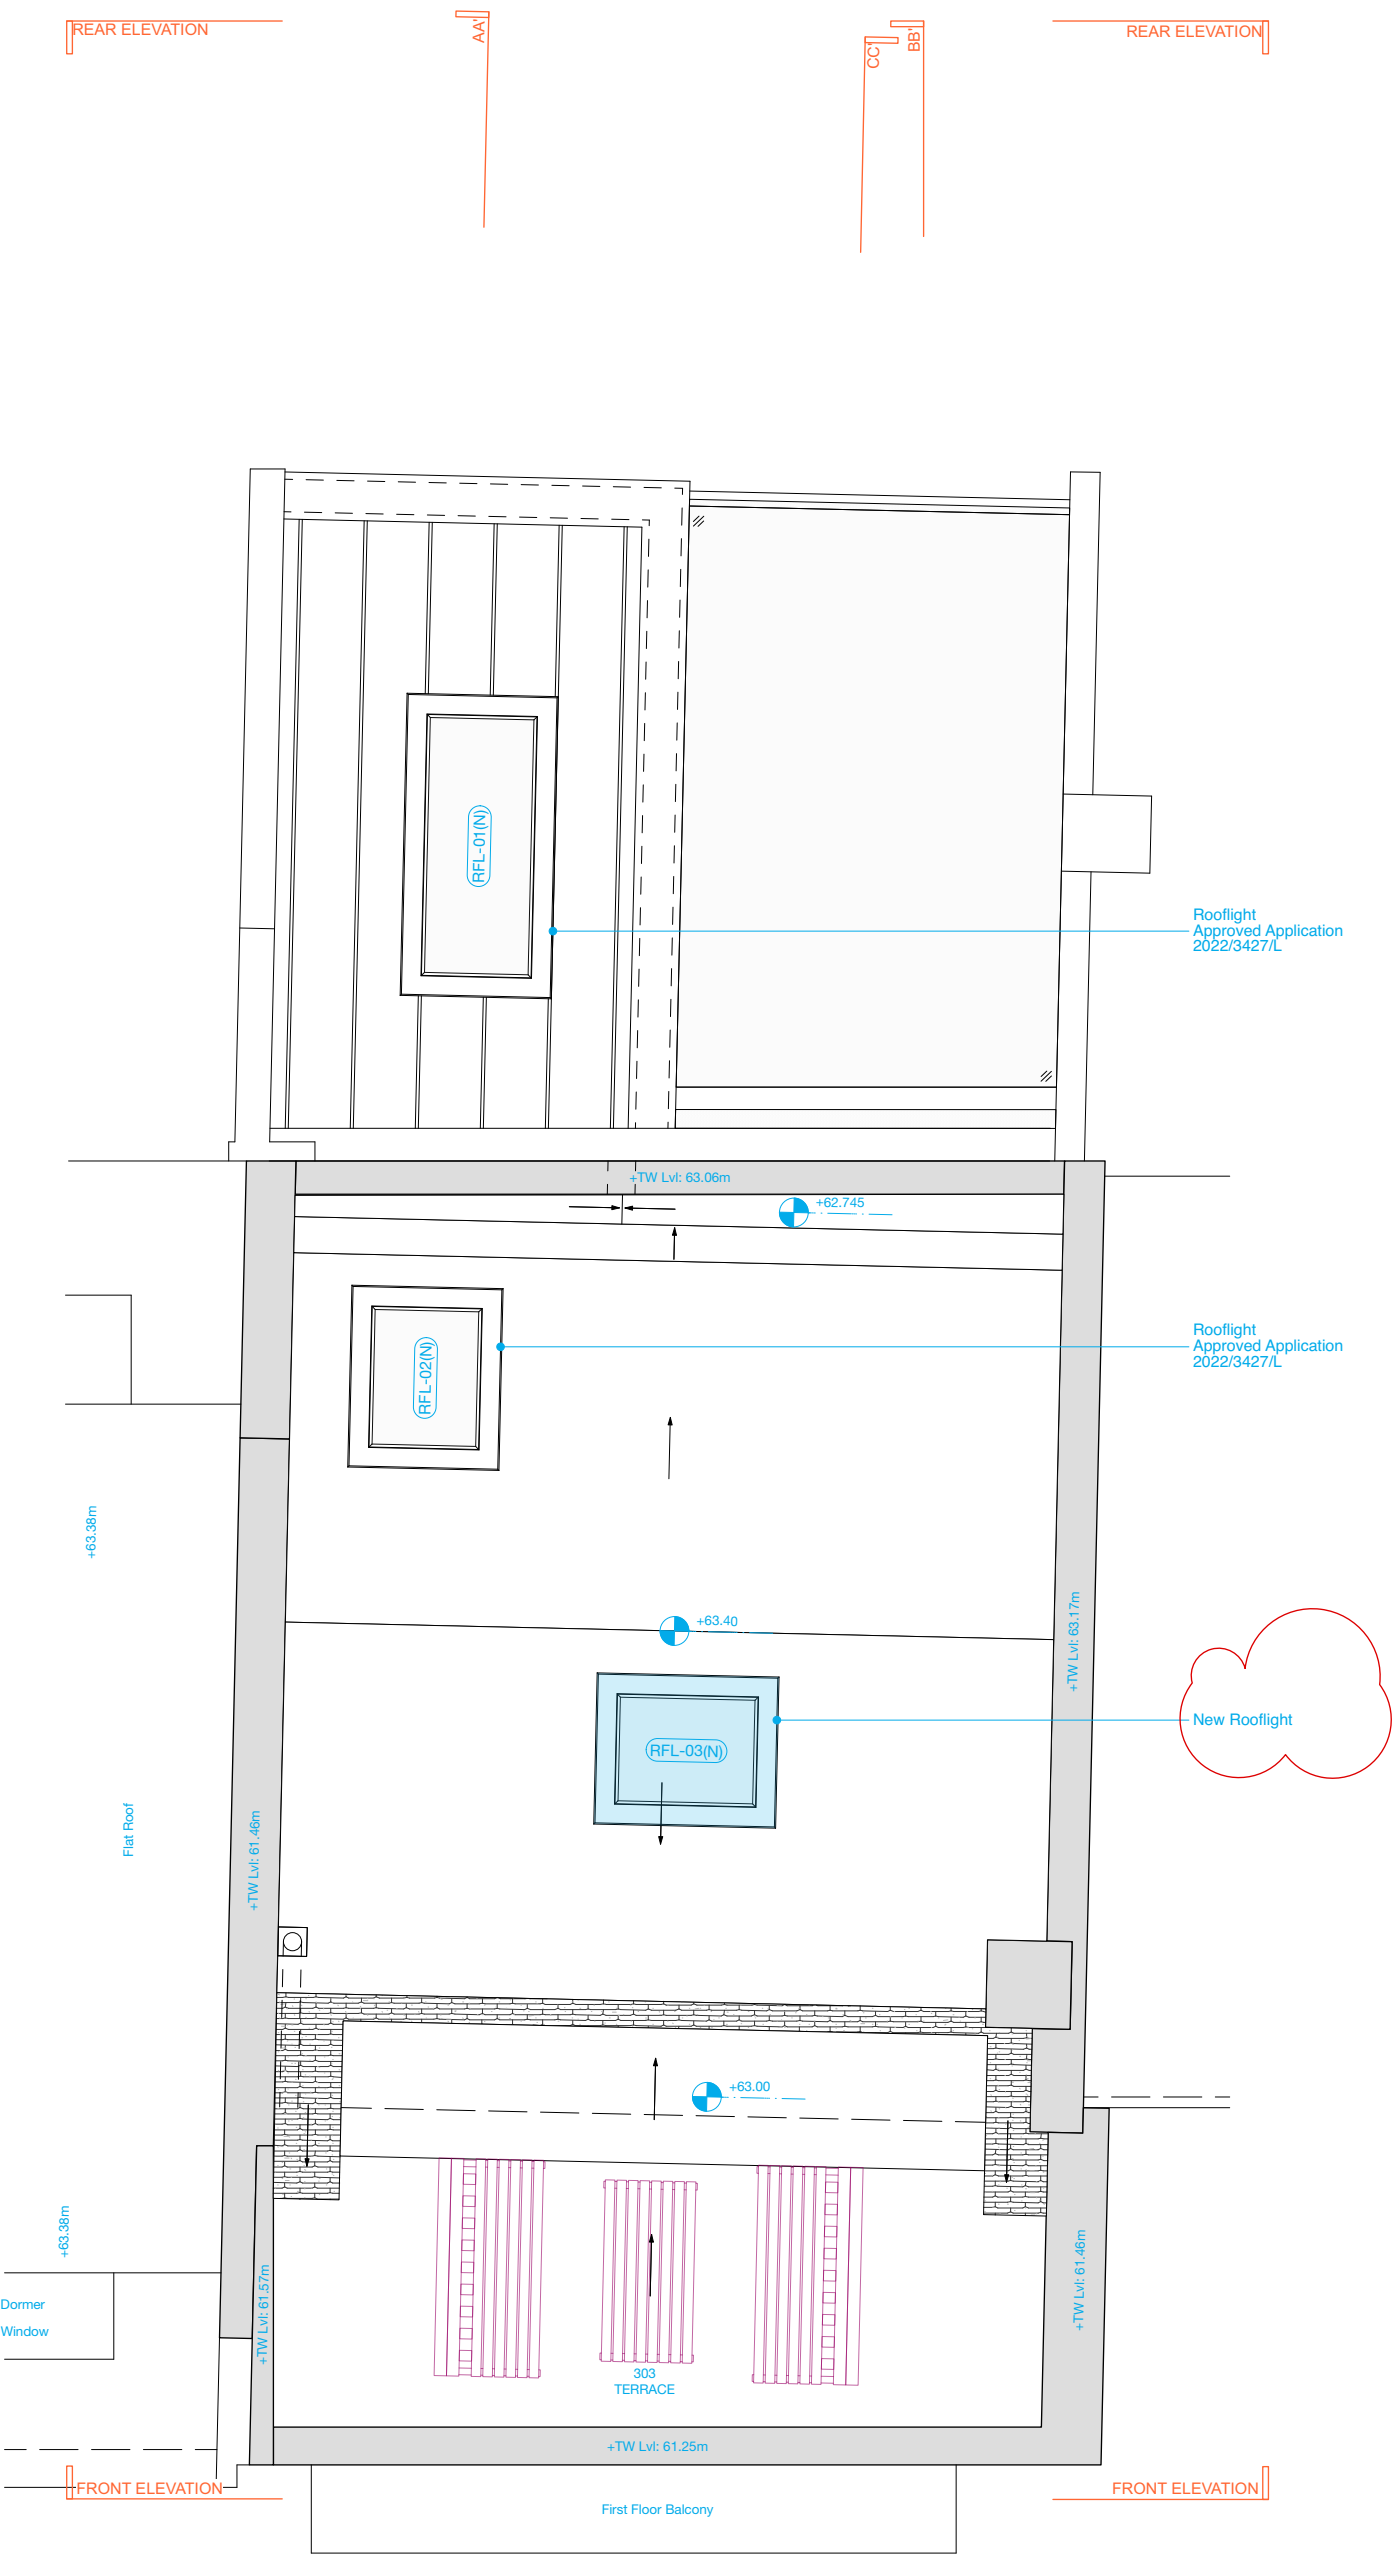


© This drawing is the property of Miltiadou Cook Mitzman architects. No disclosure or copy of it may be made without the written permission of Miltiadou Cook Mitzman architects.

For construction purposes:

- Do not scale this drawing.
- All dimensions and levels to be checked on site.
- Discrepancies to be reported to Miltiadou Cook Mitzman architects before proceeding.
- If in any doubt about information on this drawing contact Miltiadou Cook Mitzman architects.

REVISION			
NUMBER	DATE	BY	NOTES
P1	14/02/2023	CG	Issued for Planning

- NOTES
- 1/ MAKING GOOD OR REPLACEMENT OF WINDOW SILLS
 - 2/ NEW WINDOW

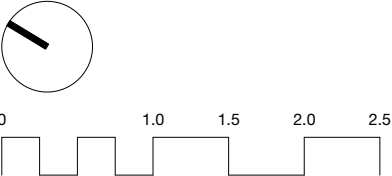

MILTIADOU COOK MITZMAN architects llp

020 7722 8525
office@mcma.design
www.mcma.design

Unit 1 Primrose Mews
Sharpleshall Street
London NW1 8YW

CLIENT
Mrs Davidson & Mr Fealy

PROJECT
72 Albert Street
NW1 7NR

SHEET TITLE
Proposed Roof Plan

SCALE
1:50

DATE CREATED
30/03/2022

FILE REFERENCE

DRAWING NUMBER	REVISION
314-DWG-106	P1