


CAMDEN MARKET		
Italian Alley Arches 8-12		
Level	Proposed North Elevation	
GF		
Scale	Date	Drawn By
1:100 A1	08.02.2023	M.L
Rev	Date	Description
-	-	-
Drawing Number		Project Number
04		26

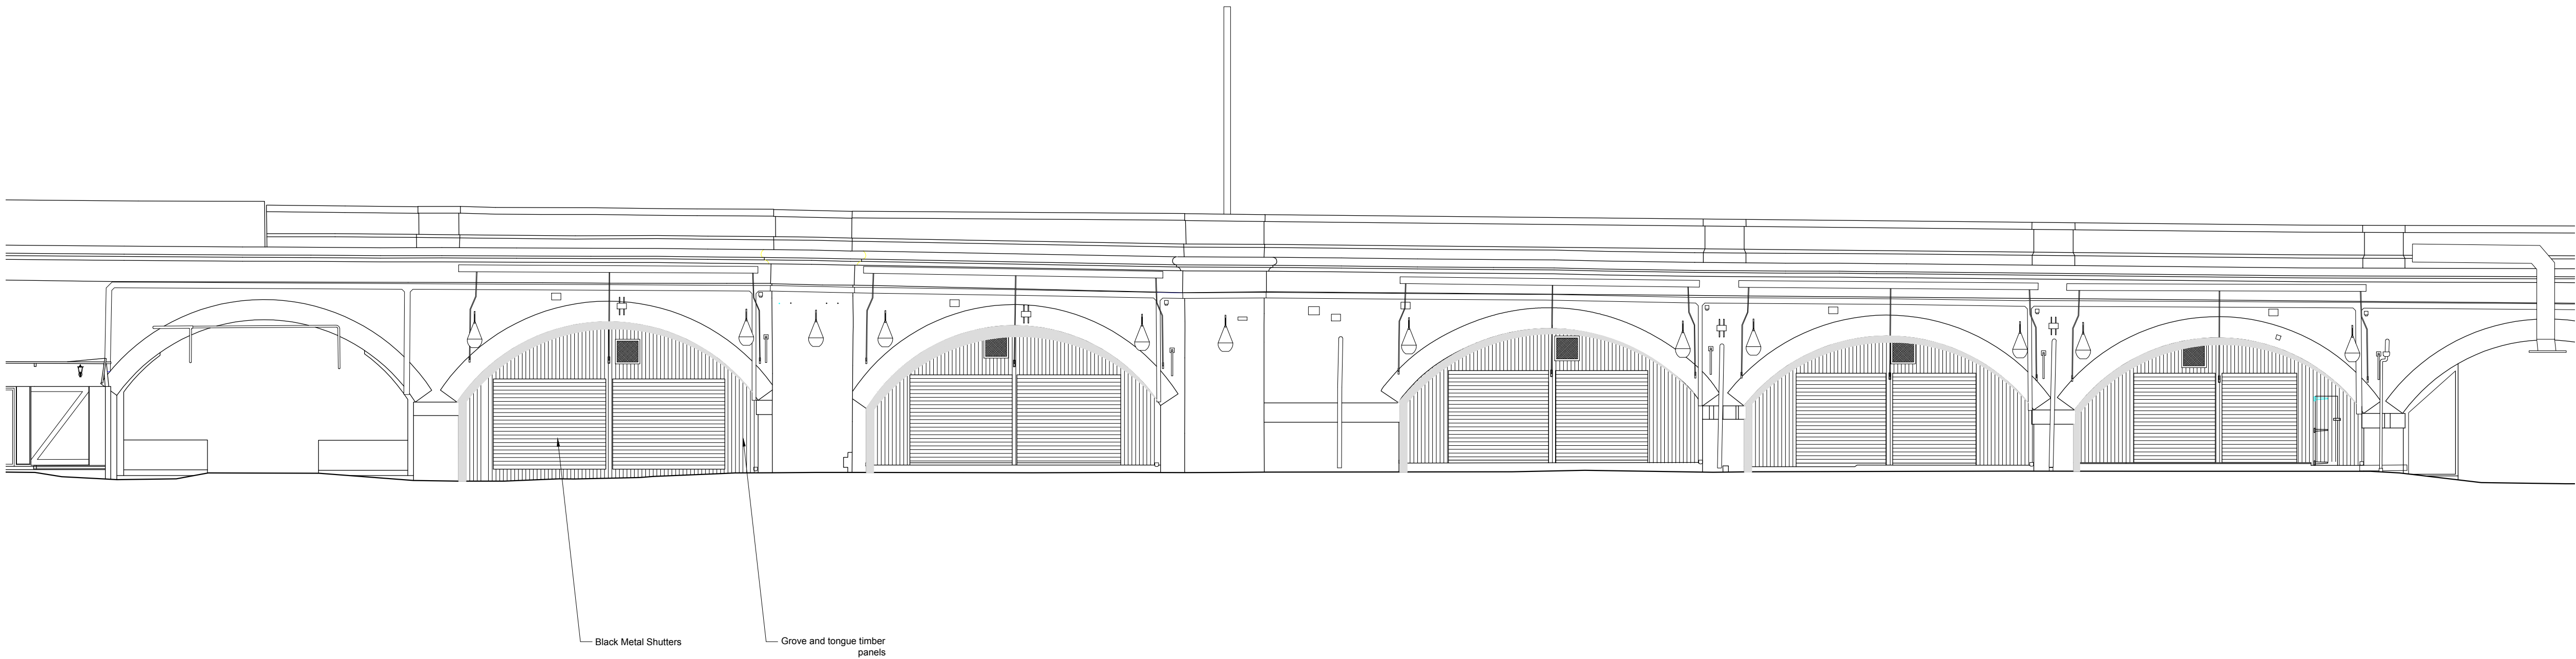

● DRAFT ○ TENDER ○ CONSTRUCTION

This drawing is copyright LabTech.
Do not scale from this drawing.
Drawings to be read in conjunction
with all other architectural and
design consultant information.
All dimensions and levels to be
checked on site by the contractor
and such dimensions to be his
responsibility. Report all drawing
errors, omissions and discrepancies
to the architect.

LABTECH

