



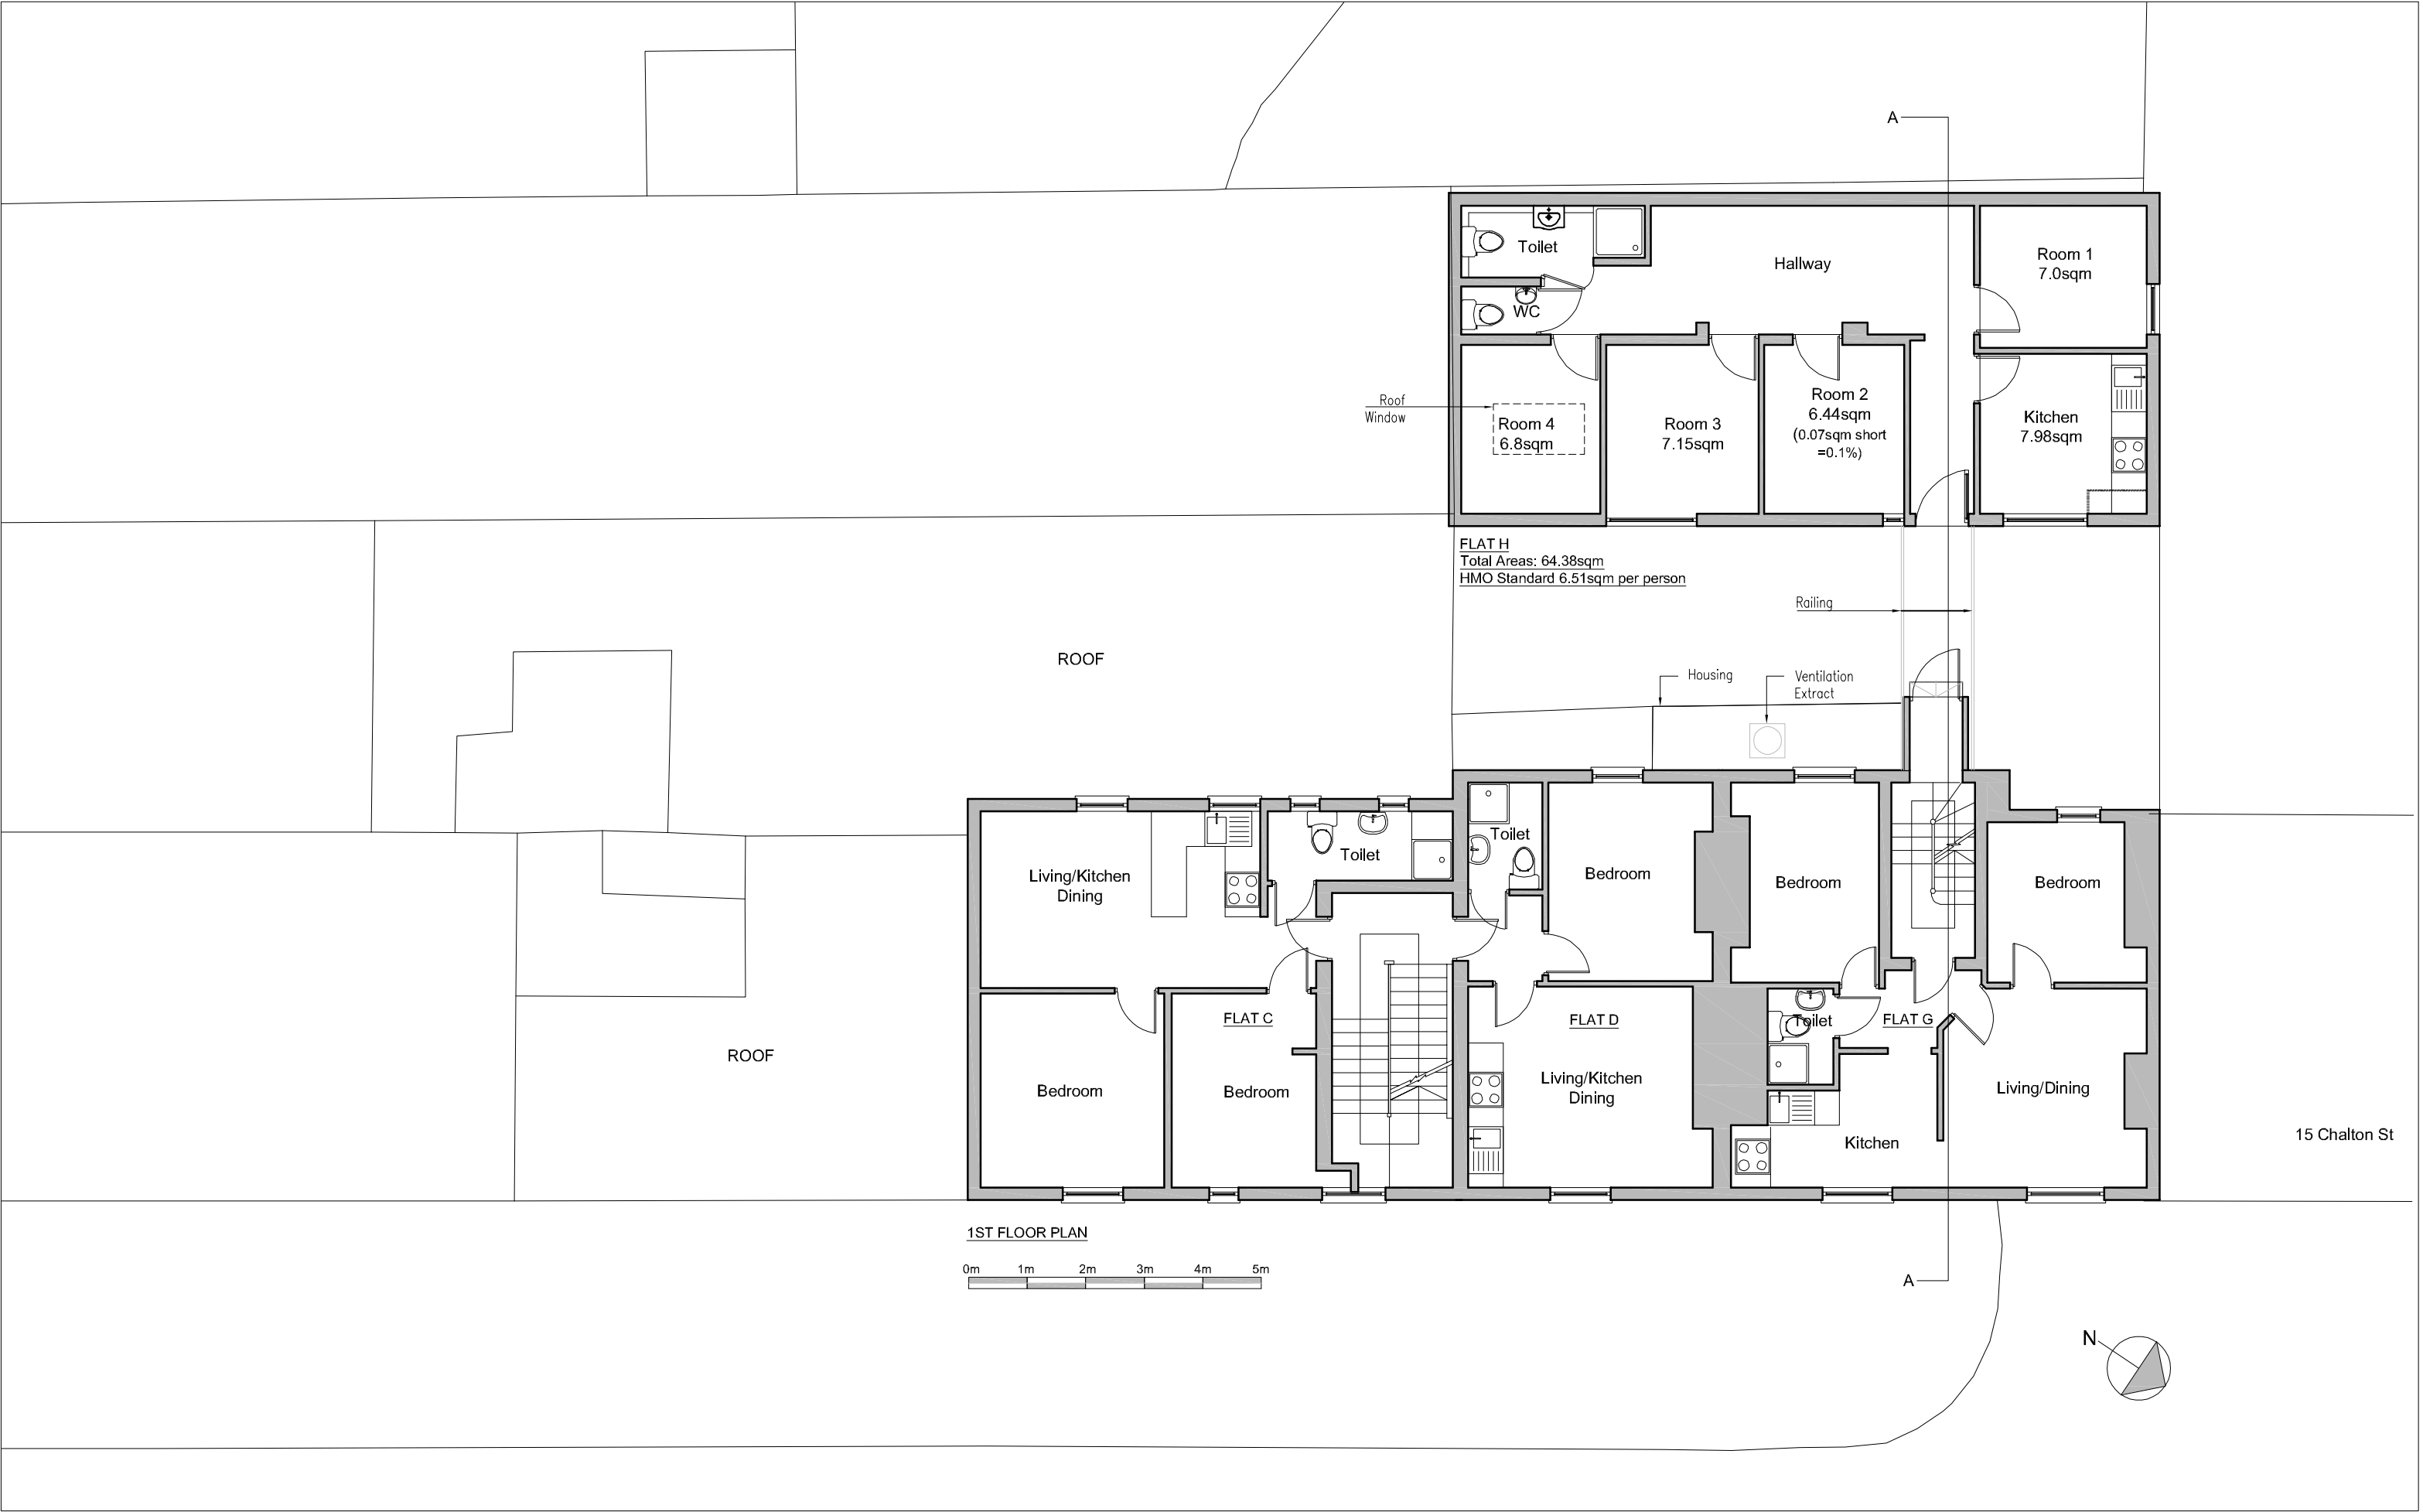

ORIGINATOR

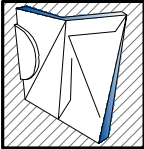

**D FORM
ARCHITECTURE**
M-078 2432 6055
www.dformarchitecture.co.uk

CLIENT

SN ESTATE

PROJECT TITLE

Fire Safety
Flat H, 9 Chalton Street, Camden

DRAWING TITLE

FIRST FLOOR PLAN
EXISTING

DRAWN BY:	CHECKED BY:	
SCALE 1:100 @ A3	DRAWING STATUS Planning	
DATE Dec'22	DRAWING NO: 03	REV: