


EXISTING ROOF PLAN Level + 6 Scale 1:100

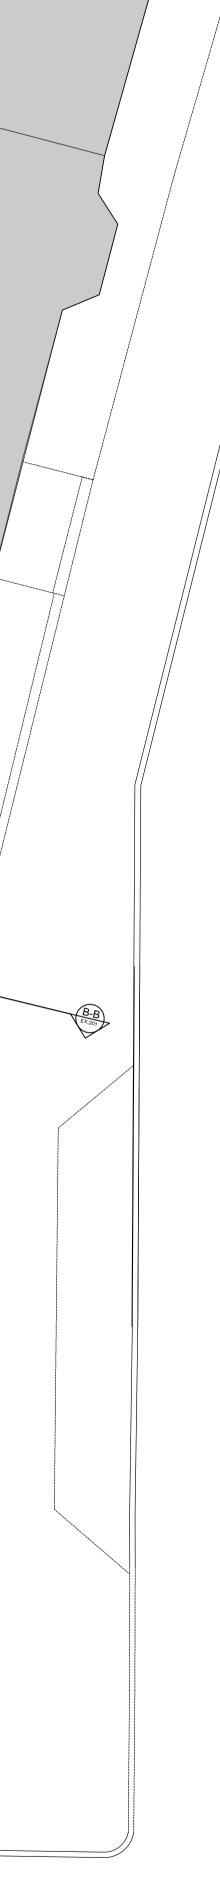

This drawing must not be reproduced without permission. Do not scale from drawing. Contractor to check all dimensions on site. Report discrepancies to the architect.



0030.08.2022RvW\* PLANNINGrev amendmentsdateby

architects

T + 44 (0) 20 7436 1133 W ipa-architects.com

1 WOBURN PLACE LONDON WC1H 0LQ

Project

Drawing Title

EXISITNG ROOF PLAN

Drawing Status

Date

© IPA Architects: All rights reserved.

EXISTING

30.08.2022