



These plans are project and site specific and shall only be used for their intended purpose unless otherwise permitted by written consent of Brian O'Reilly Architects.

All dimensions shown are indicative and must be double checked on site by the contractor. Any inconsistencies found must be reported to Brian O'Reilly Architects.

DO NOT SCALE FROM THE DRAWINGS.

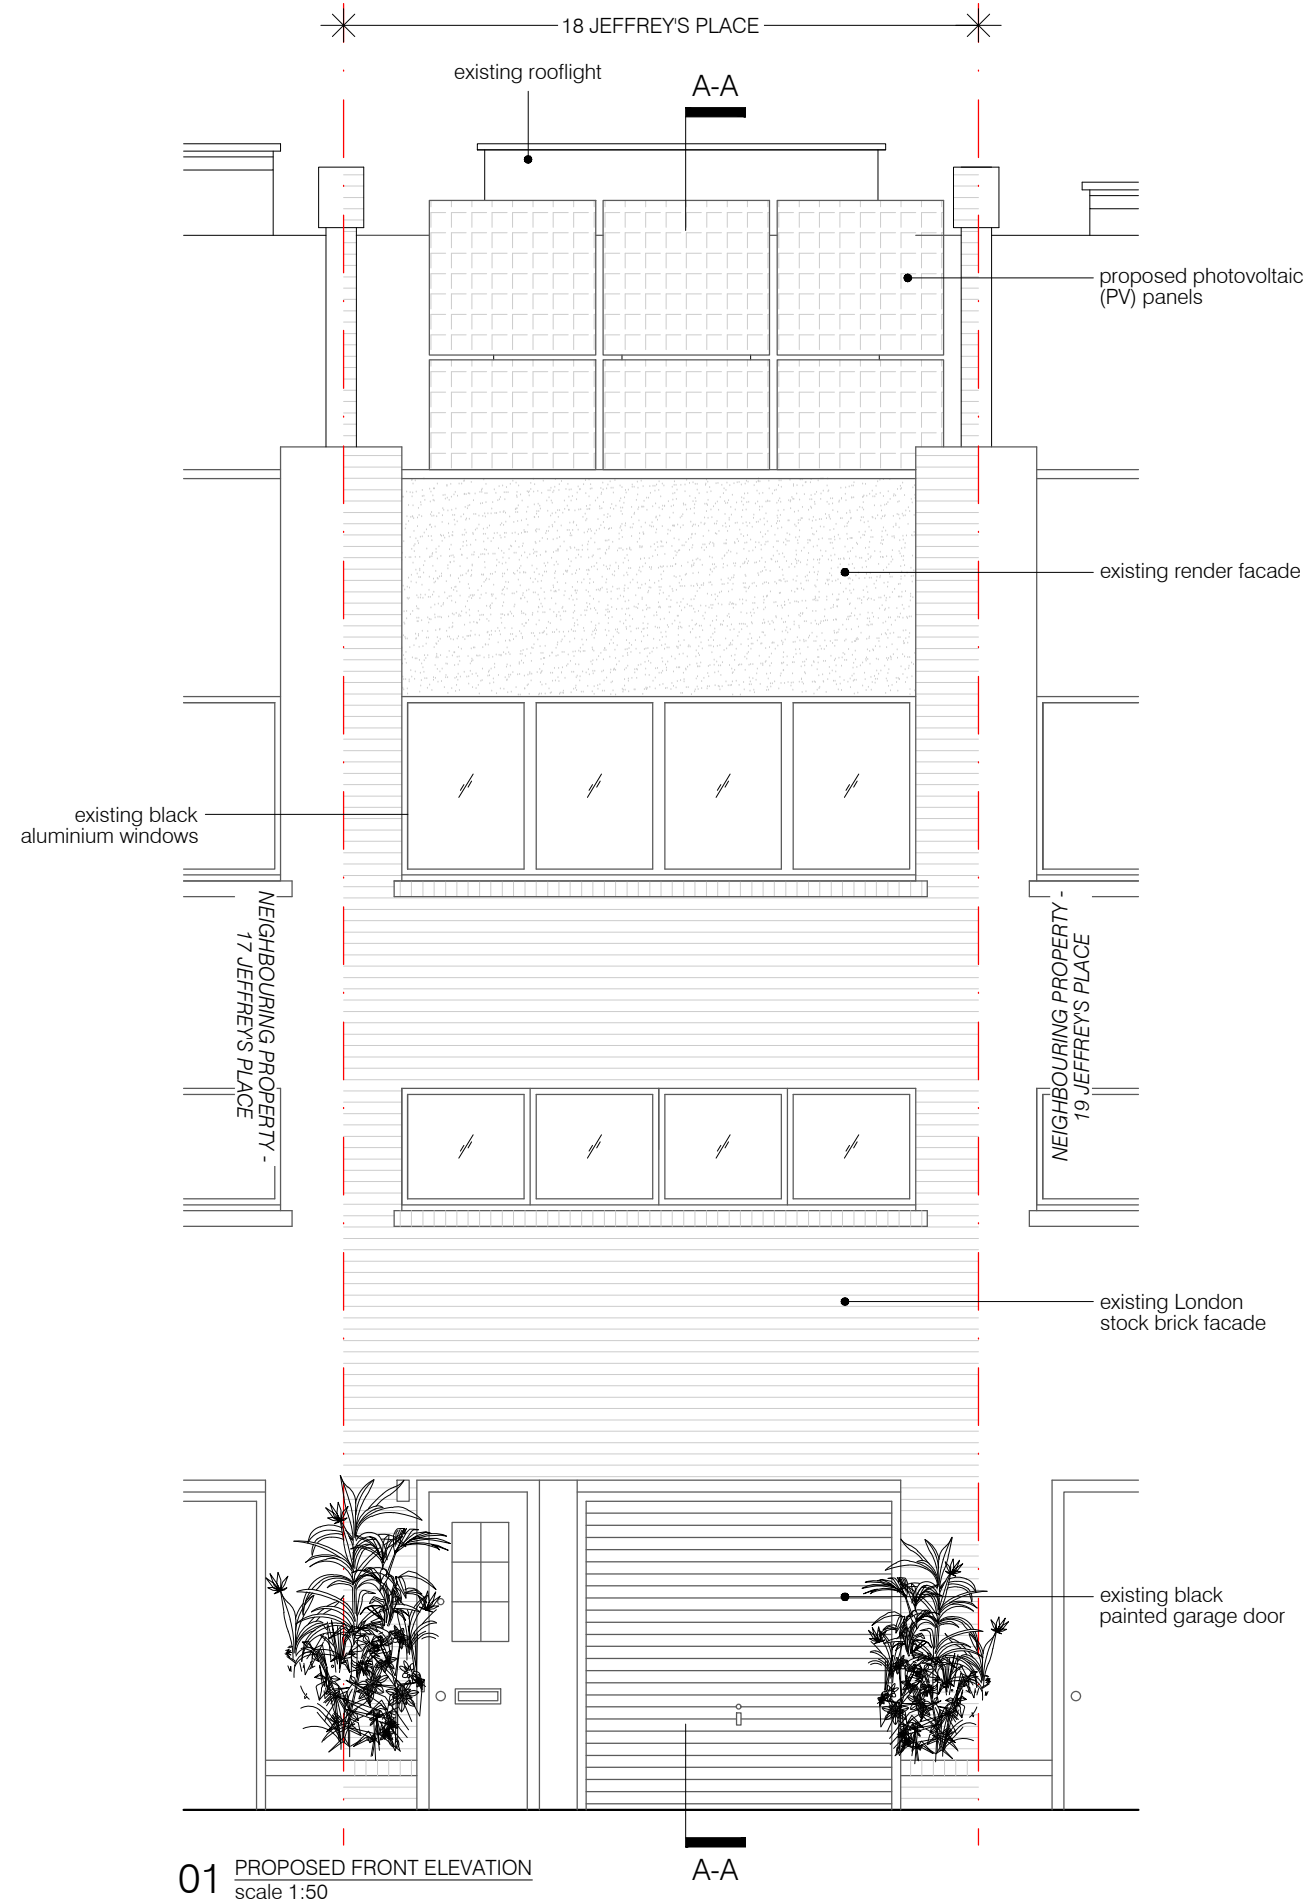

01 PROPOSED FRONT ELEVATION
scale 1:50

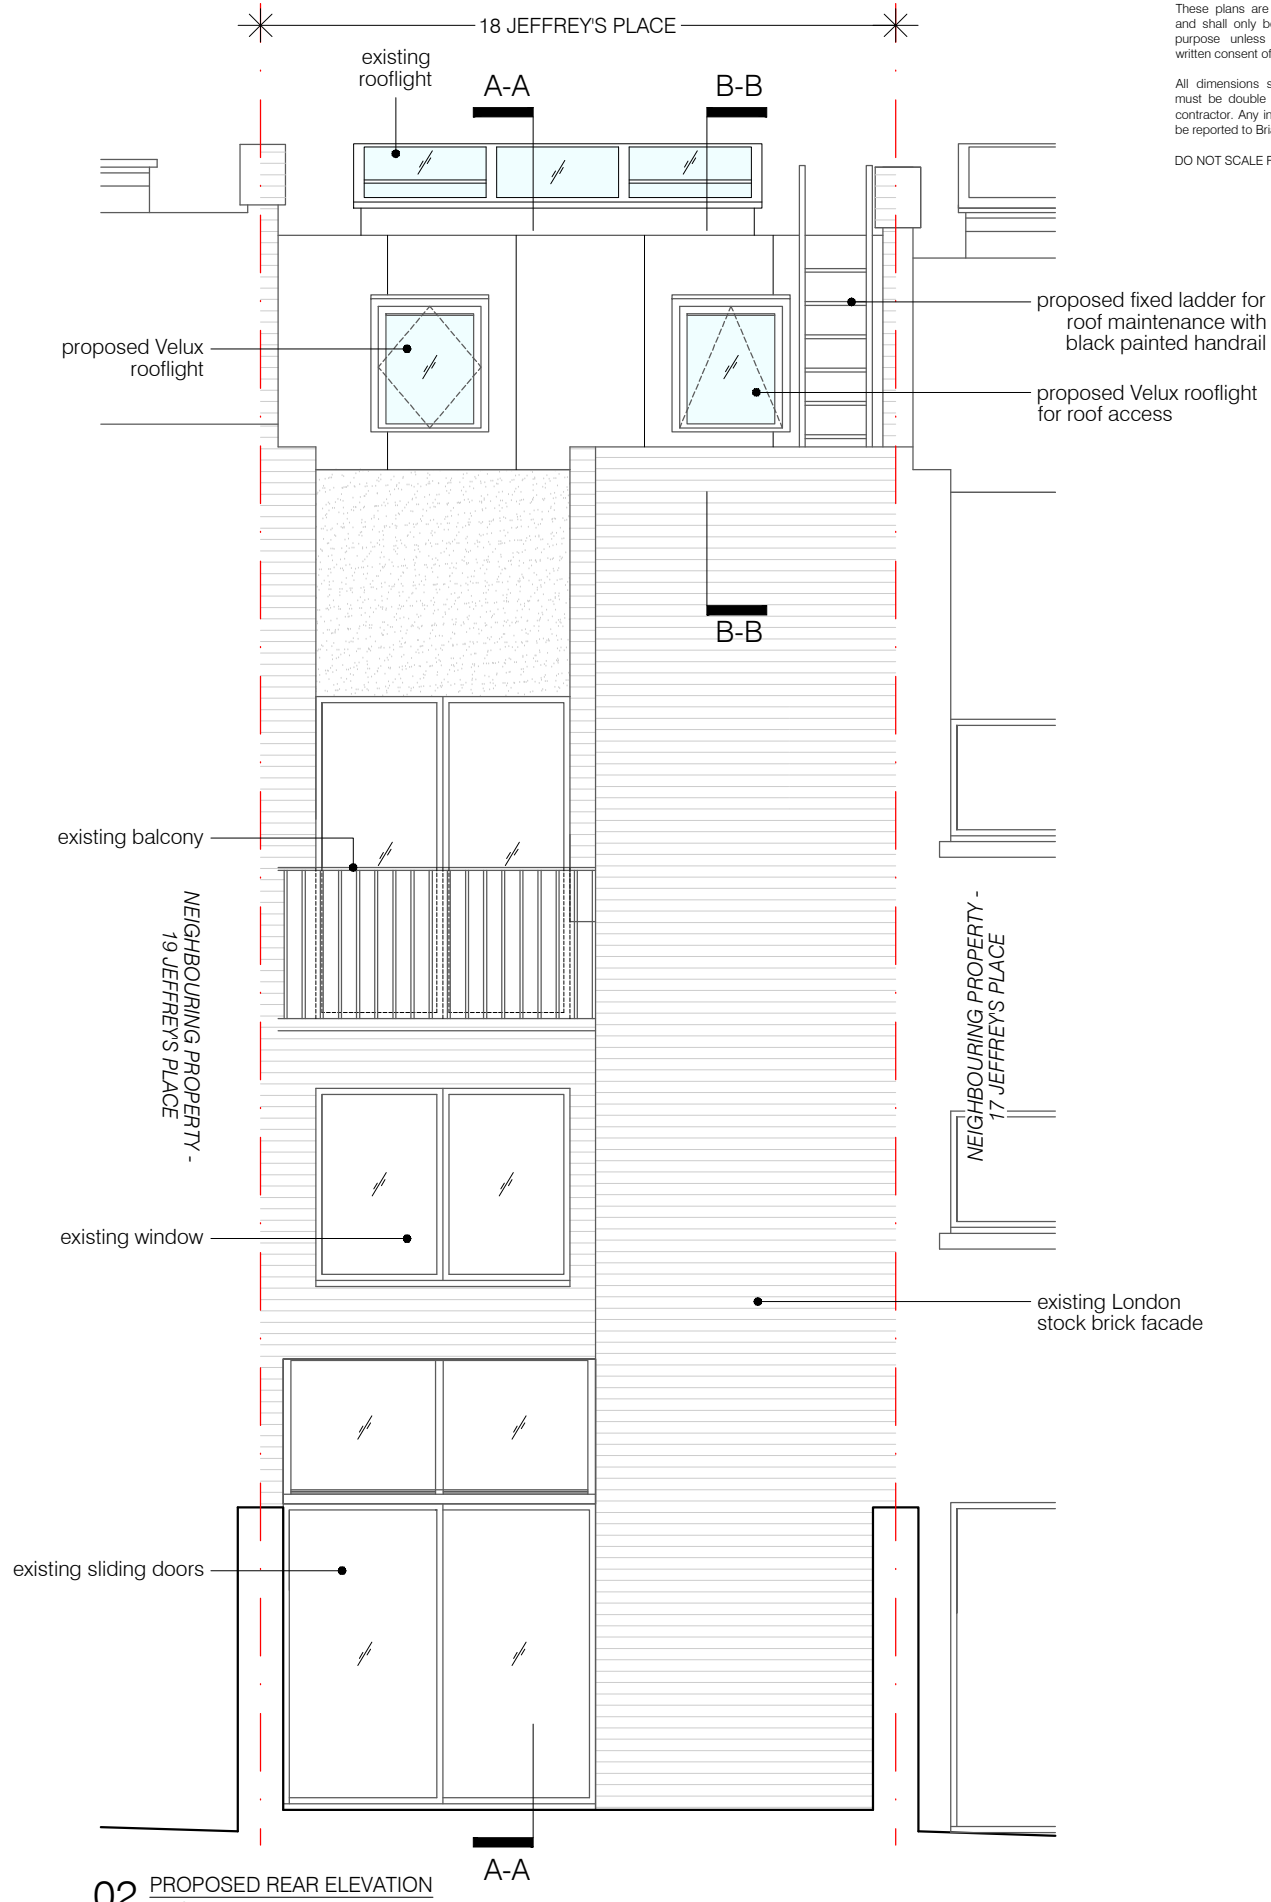

02 PROPOSED REAR ELEVATION
scale 1:50

Rev.A- canopy & ladder removed from front 15.02.2023	
project	status / number
18 JEFFREY'S PLACE, LONDON NW1 9PP	PROPOSED/553-200-P
BRIAN O'REILLY ARCHITECTS	scale
31 Oval Road, London, NW1 7EA +44 (0)20 7267 1184	1:50 @ A3
www.brianoreillyarchitects.com mail@brianoreillyarchitects.com	drawing
	PROPOSED FRONT & REAR ELEVATION
	date
	11.11.2022