


01 PROPOSED SECOND FLOOR PLAN
scale 1:50

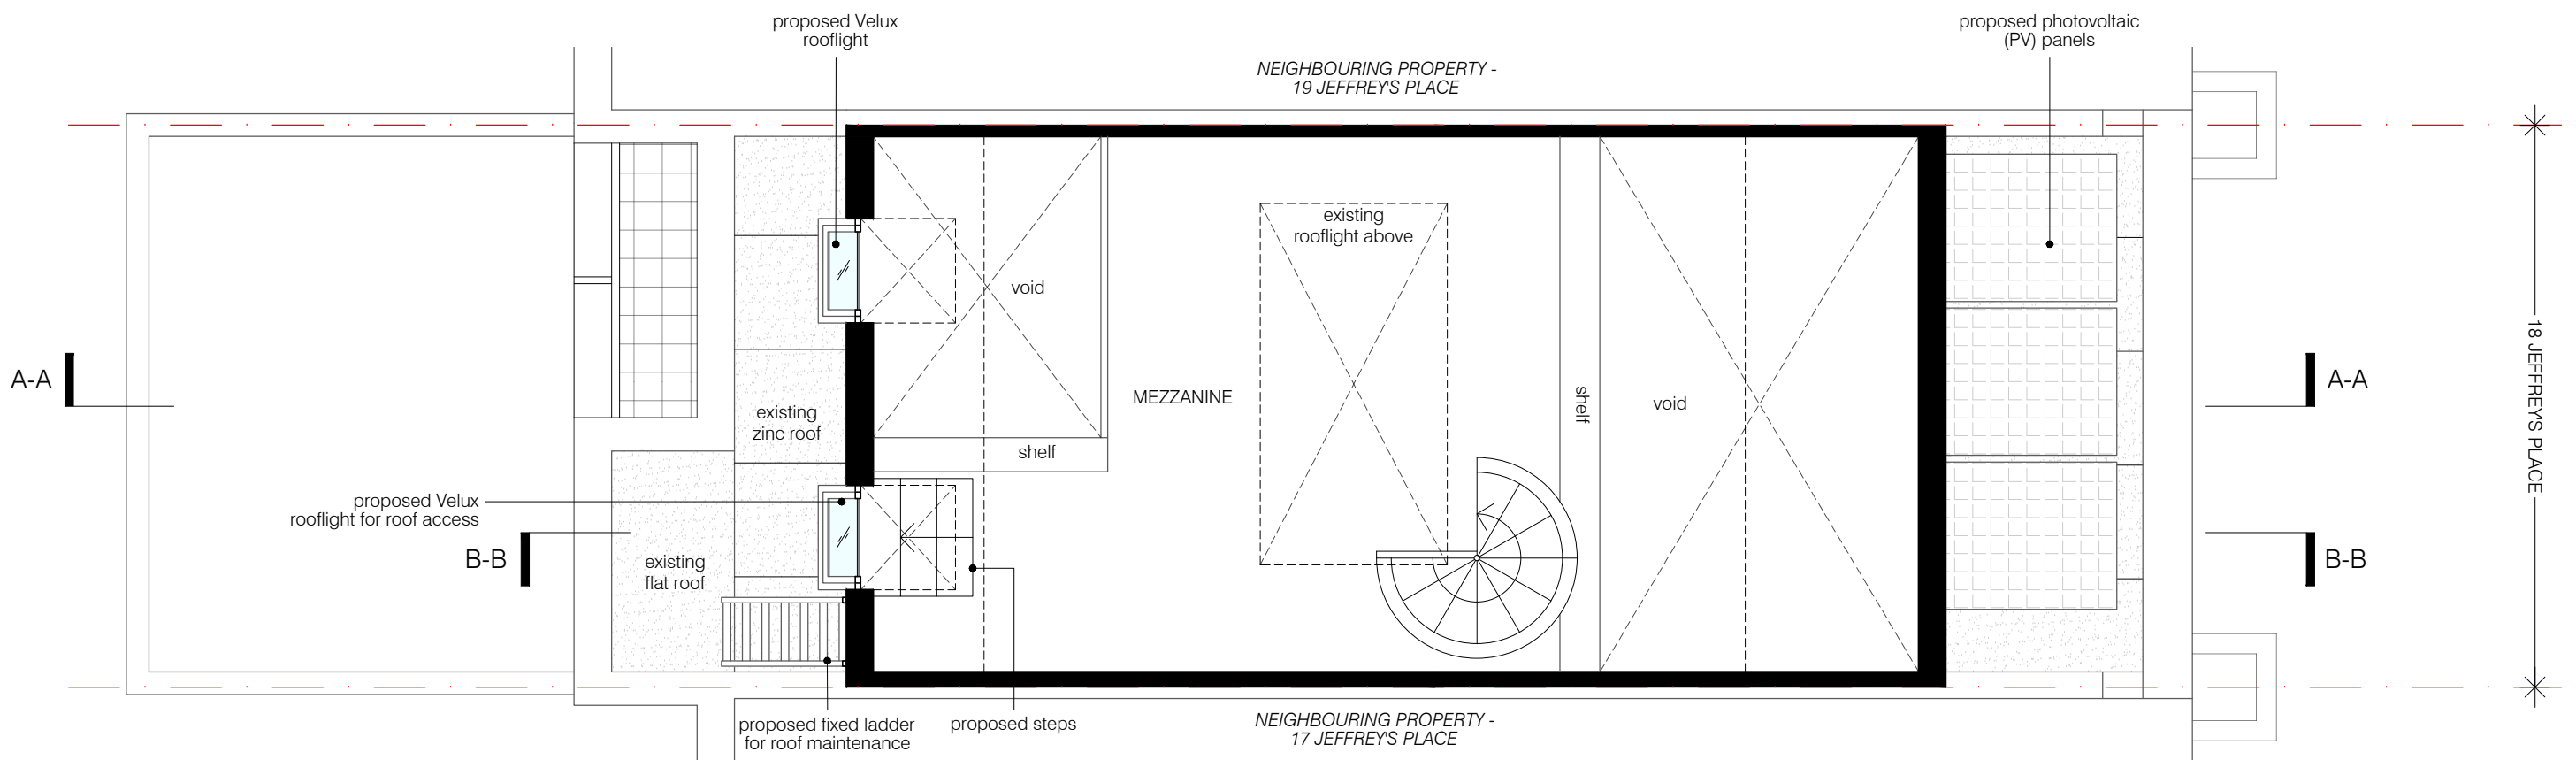


02 PROPOSED THIRD FLOOR PLAN
scale 1:50

These plans are project and site specific and shall only be used for their intended purpose unless otherwise permitted by written consent of Brian O'Reilly Architects.

All dimensions shown are indicative and must be double checked on site by the contractor. Any inconsistencies found must be reported to Brian O'Reilly Architects.

DO NOT SCALE FROM THE DRAWINGS.

 

project	18 JEFFREY'S PLACE, LONDON NW1 9PP	Rev.A- canopy & ladder removed from front 15.02.2023
status / number	PROPOSED/553-102-P	scale
1:50 @ A3		
drawing	PROPOSED SECOND & THIRD FLOOR PLAN	date
11.11.2022		

BRIAN O'REILLY ARCHITECTS
31 Oval Road, London, NW1 7EA +44 (0)20 7267 1184
www.brianoreillyarchitects.com mail@brianoreillyarchitects.com