



These plans are project and site specific and shall only be used for their intended purpose unless otherwise permitted by written consent of Brian O'Reilly Architects.

All dimensions shown are indicative and must be double checked on site by the contractor. Any inconsistencies found must be reported to Brian O'Reilly Architects.

DO NOT SCALE FROM THE DRAWINGS.

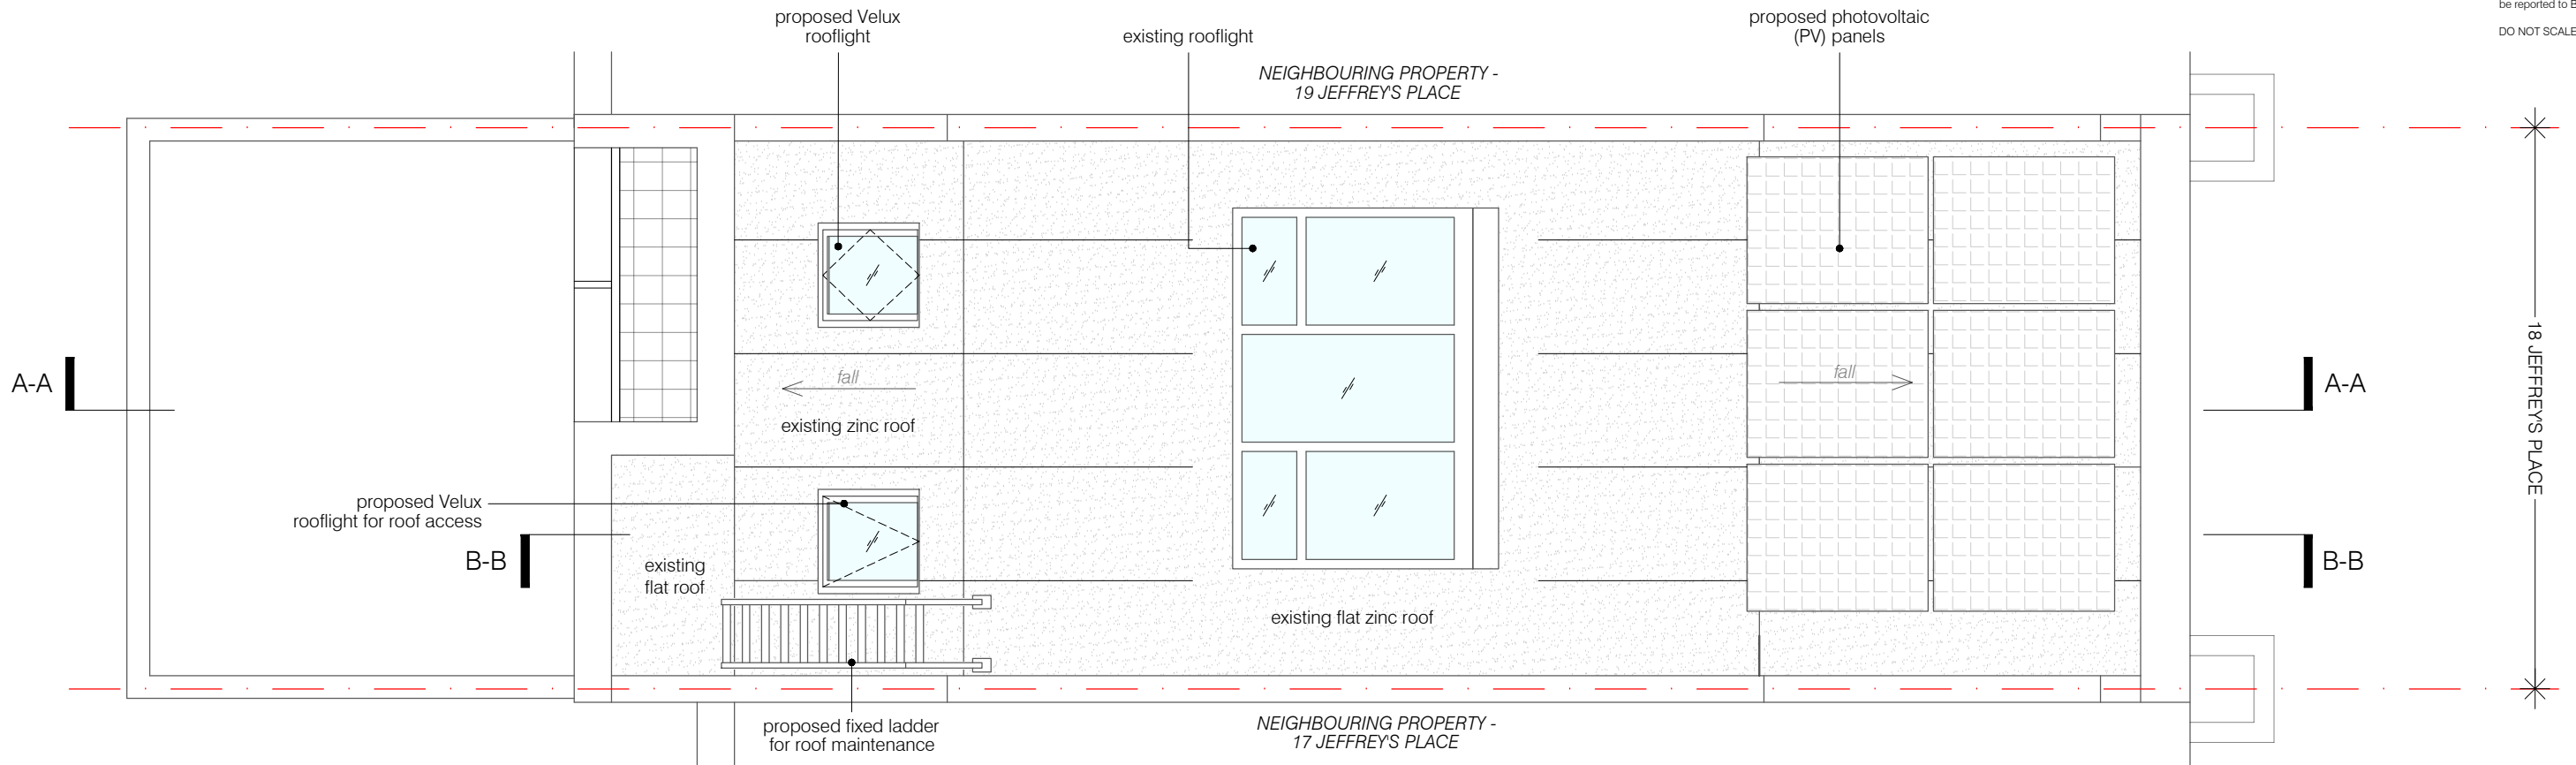

01 PROPOSED ROOF PLAN
scale 1:50

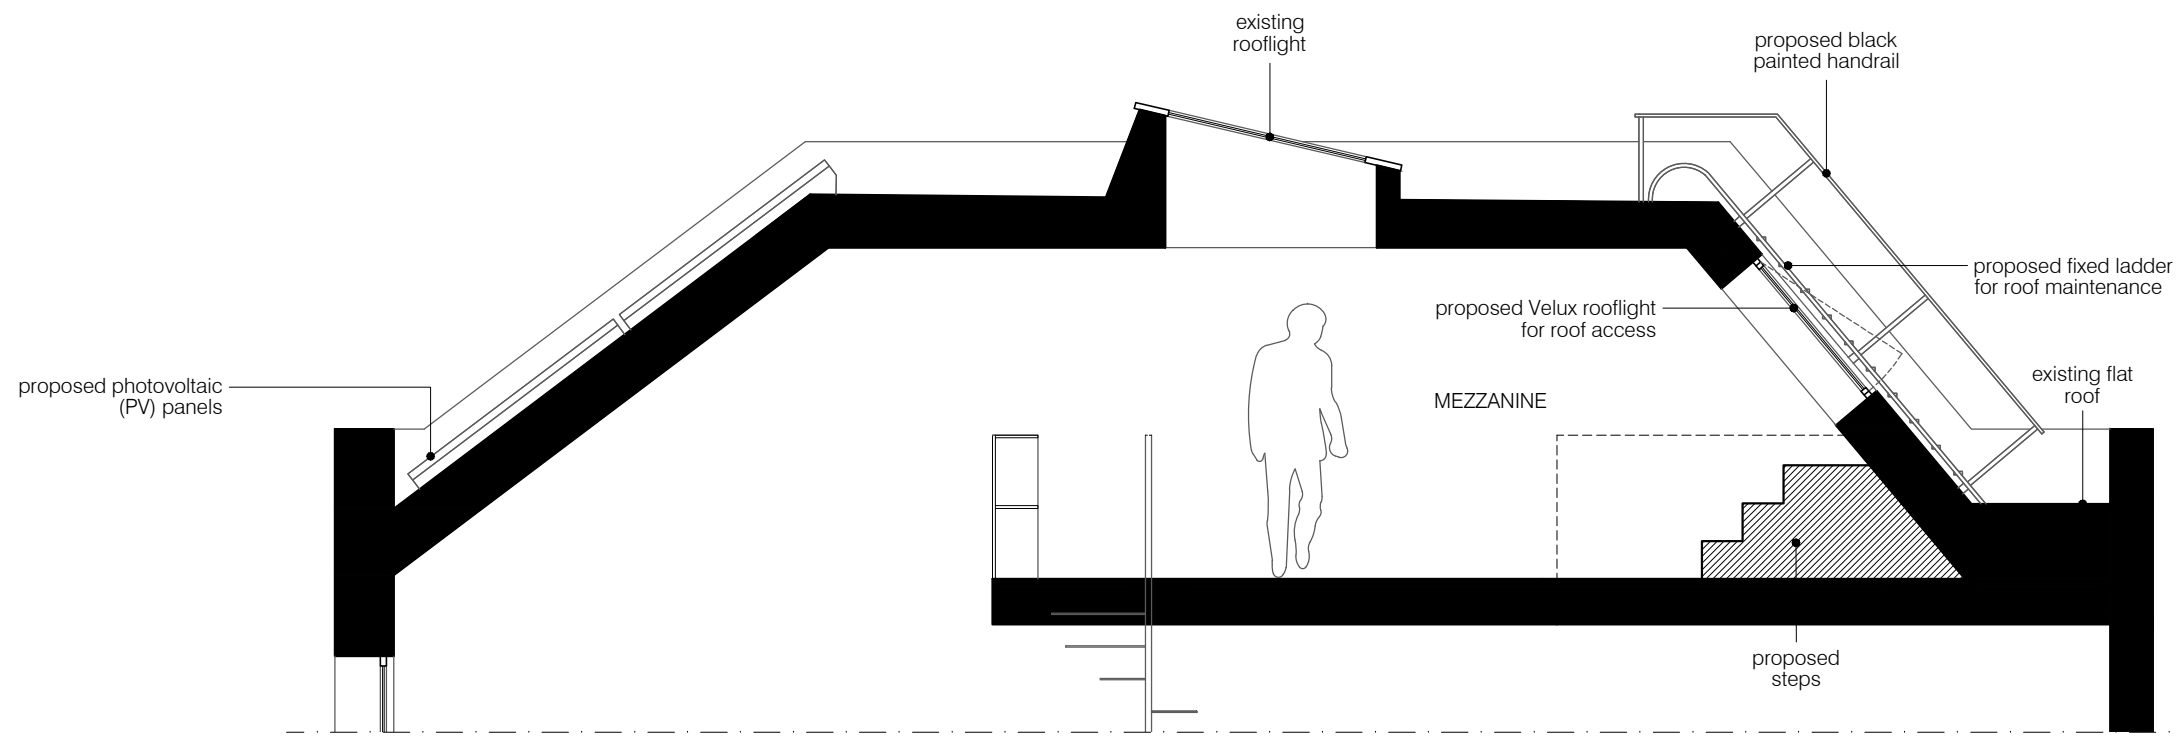

02 PROPOSED SECTION B-B
scale 1:50



project
18 JEFFREY'S PLACE, LONDON NW1 9PP

BRIAN O'REILLY ARCHITECTS
31 Oval Road, London, NW1 7EA +44 (0)20 7267 1184
www.brianoreillyarchitects.com mail@brianoreillyarchitects.com

Rev.A- canopy & ladder removed from front 15.02.2023

status / number
PROPOSED/553-103-P

scale
1:50 @ A3
drawing
PROPOSED ROOF
PLAN & SECTION B-B
date
11.11.2022