



**Notes:**  
 Copyright belongs to M A King Plans  
 Linear dimensions are in millimetres  
 Levels are in metres  
 All dimensions to be checked on site

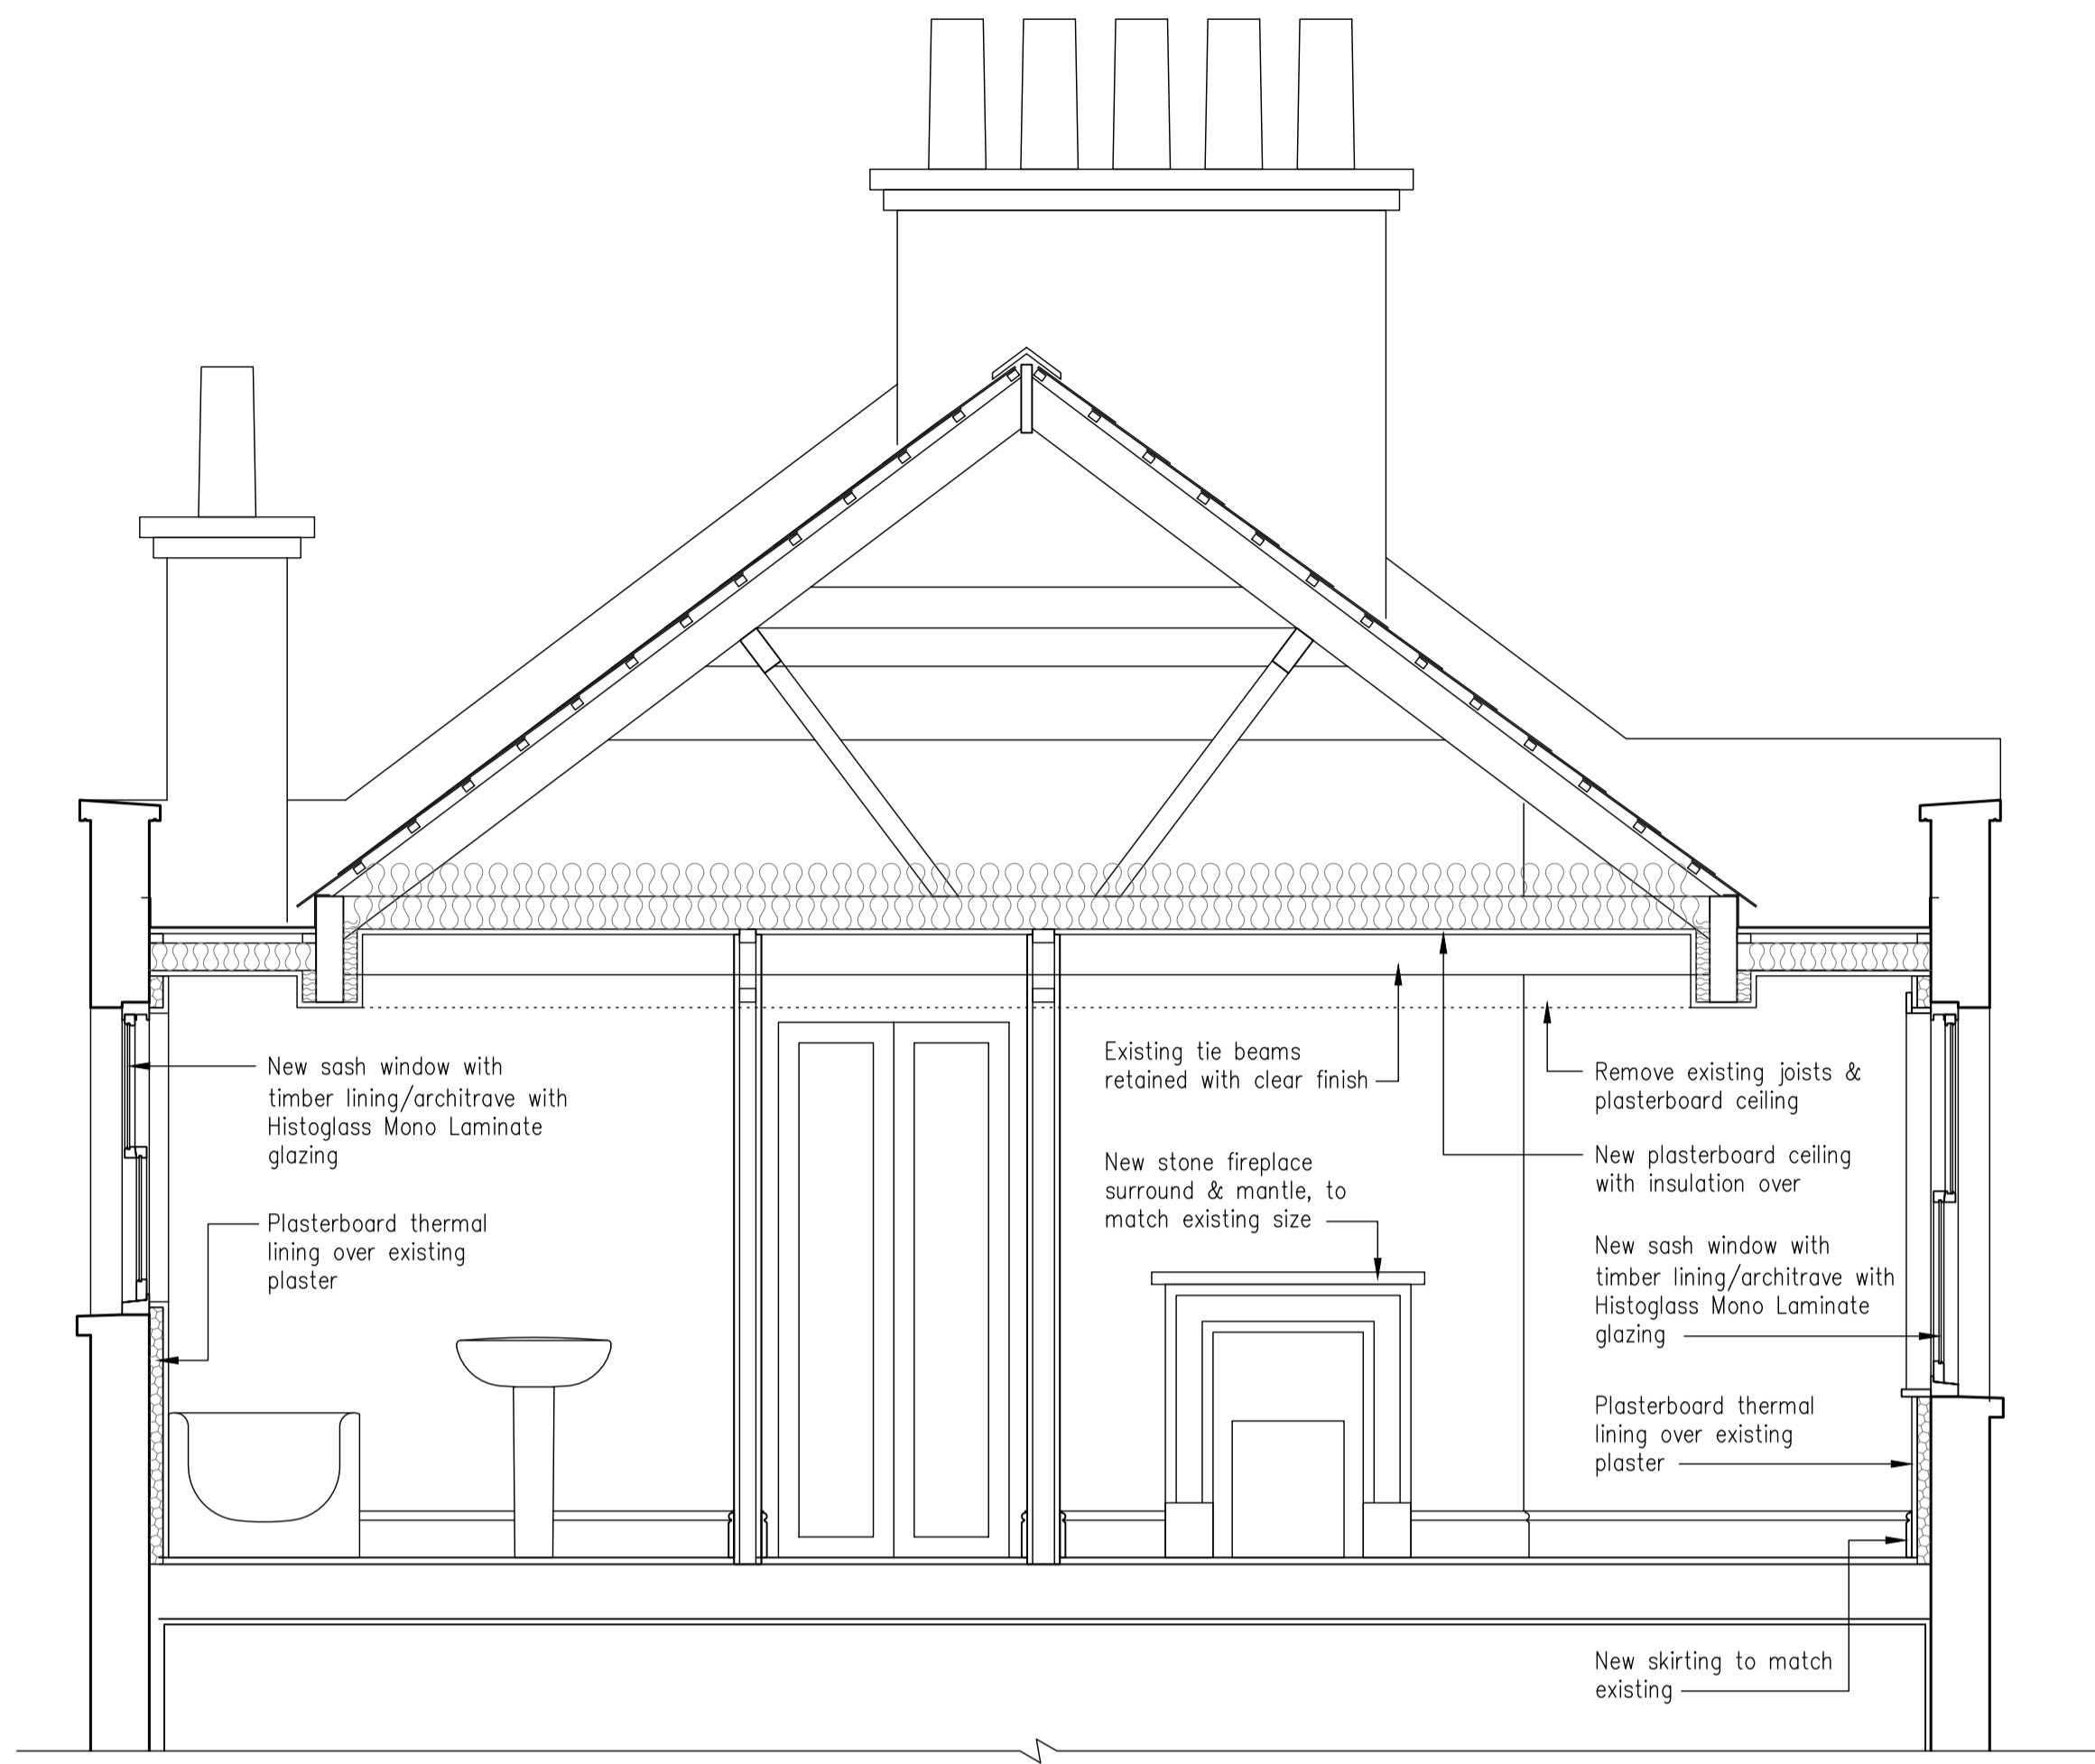

Section A

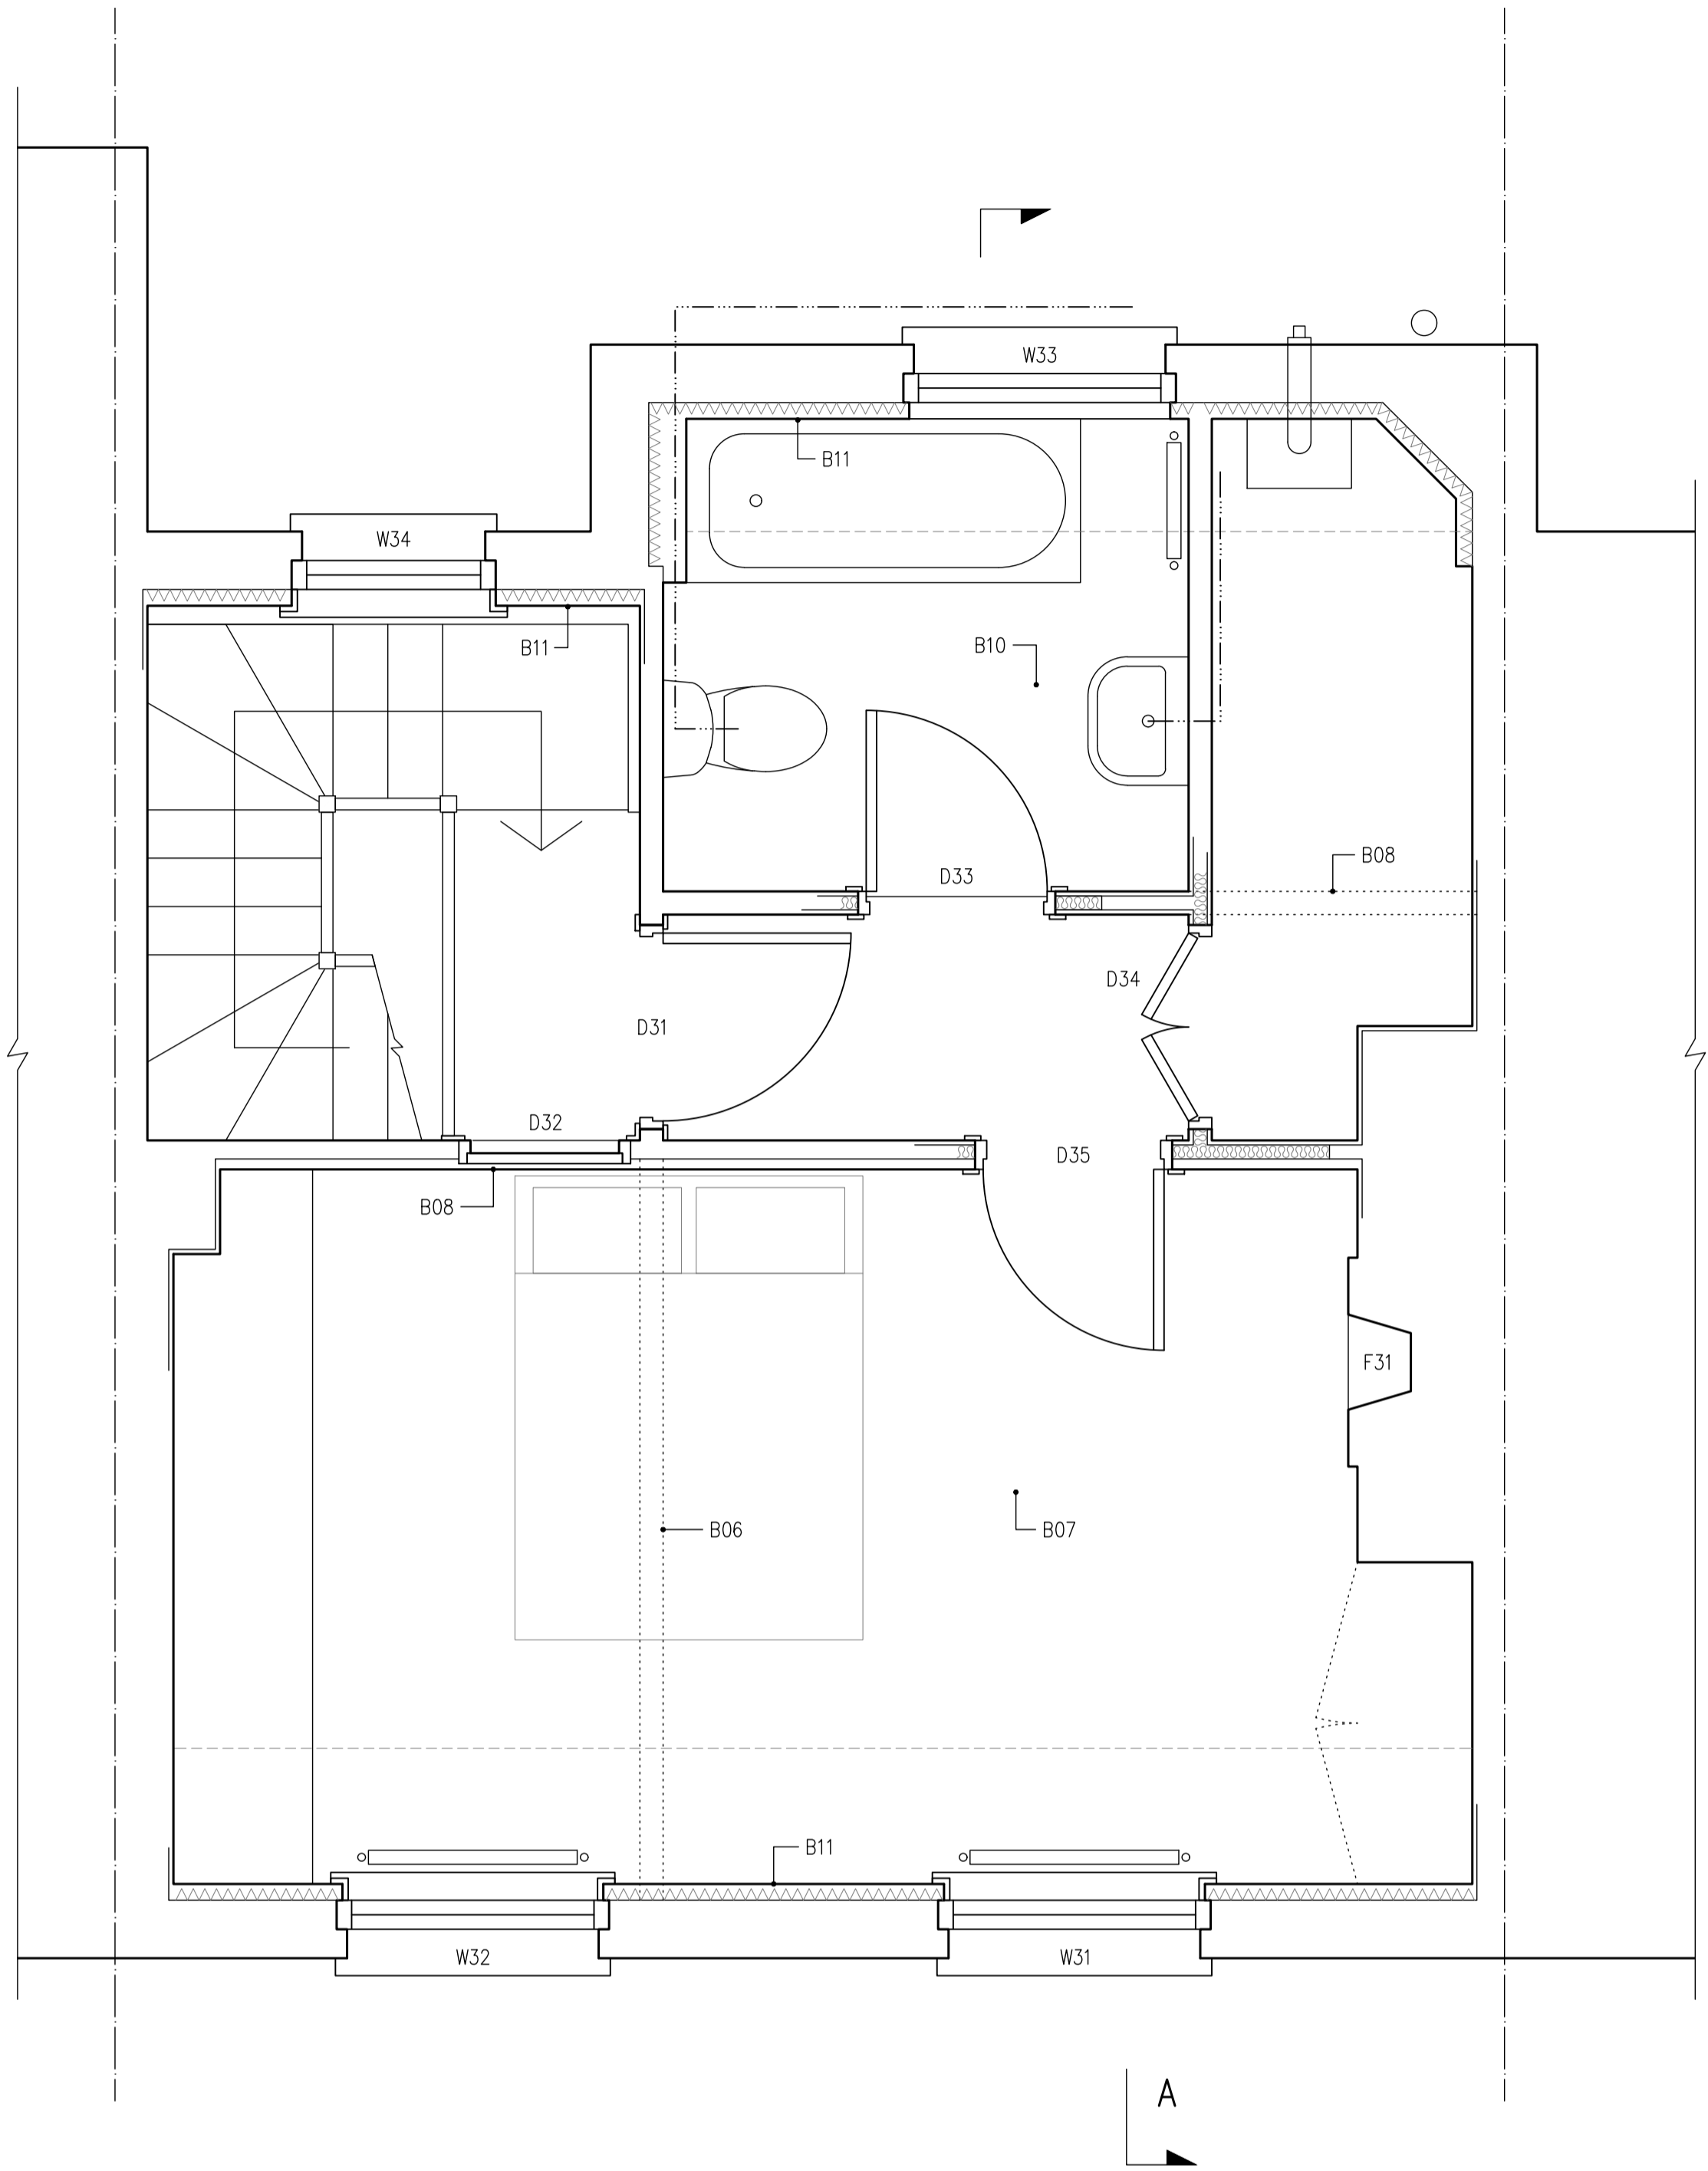


A 20.12.22 Amend 3rd floor ceiling & glazing details

**M A King Plans**  
 2A Theobalds Road  
 London WC1X 8PN  
 07976 603076  
 makingplans@btopenworld.com

Project  
**19 Great Ormond Street**  
 London  
 WC1N 3JB

Title  
**Third Floor Plan & Section  
 As Proposed**

Drawn/Checked	mak
Date	August 2022
Scale	1/25 @ A1, 1/50 @ A3
Project Number	CC19GOS
Drawing No./Revision	A0313 A

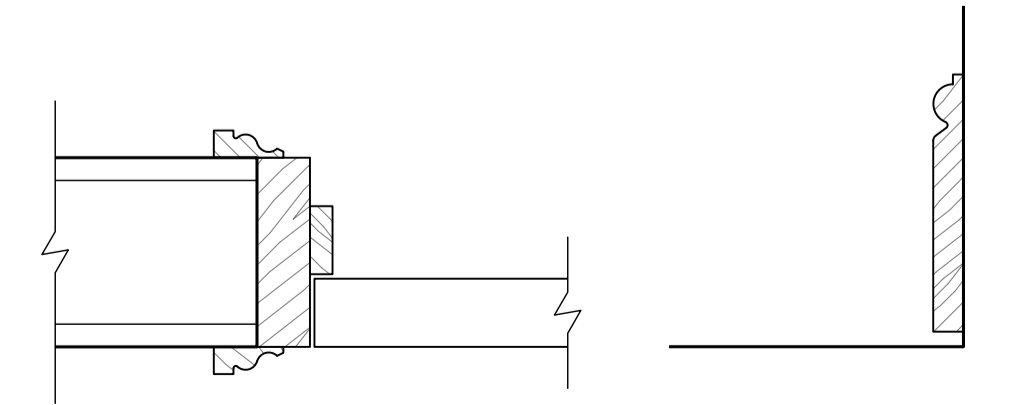

Architrave Detail

Skirting Detail