


1 lower ground floor plan

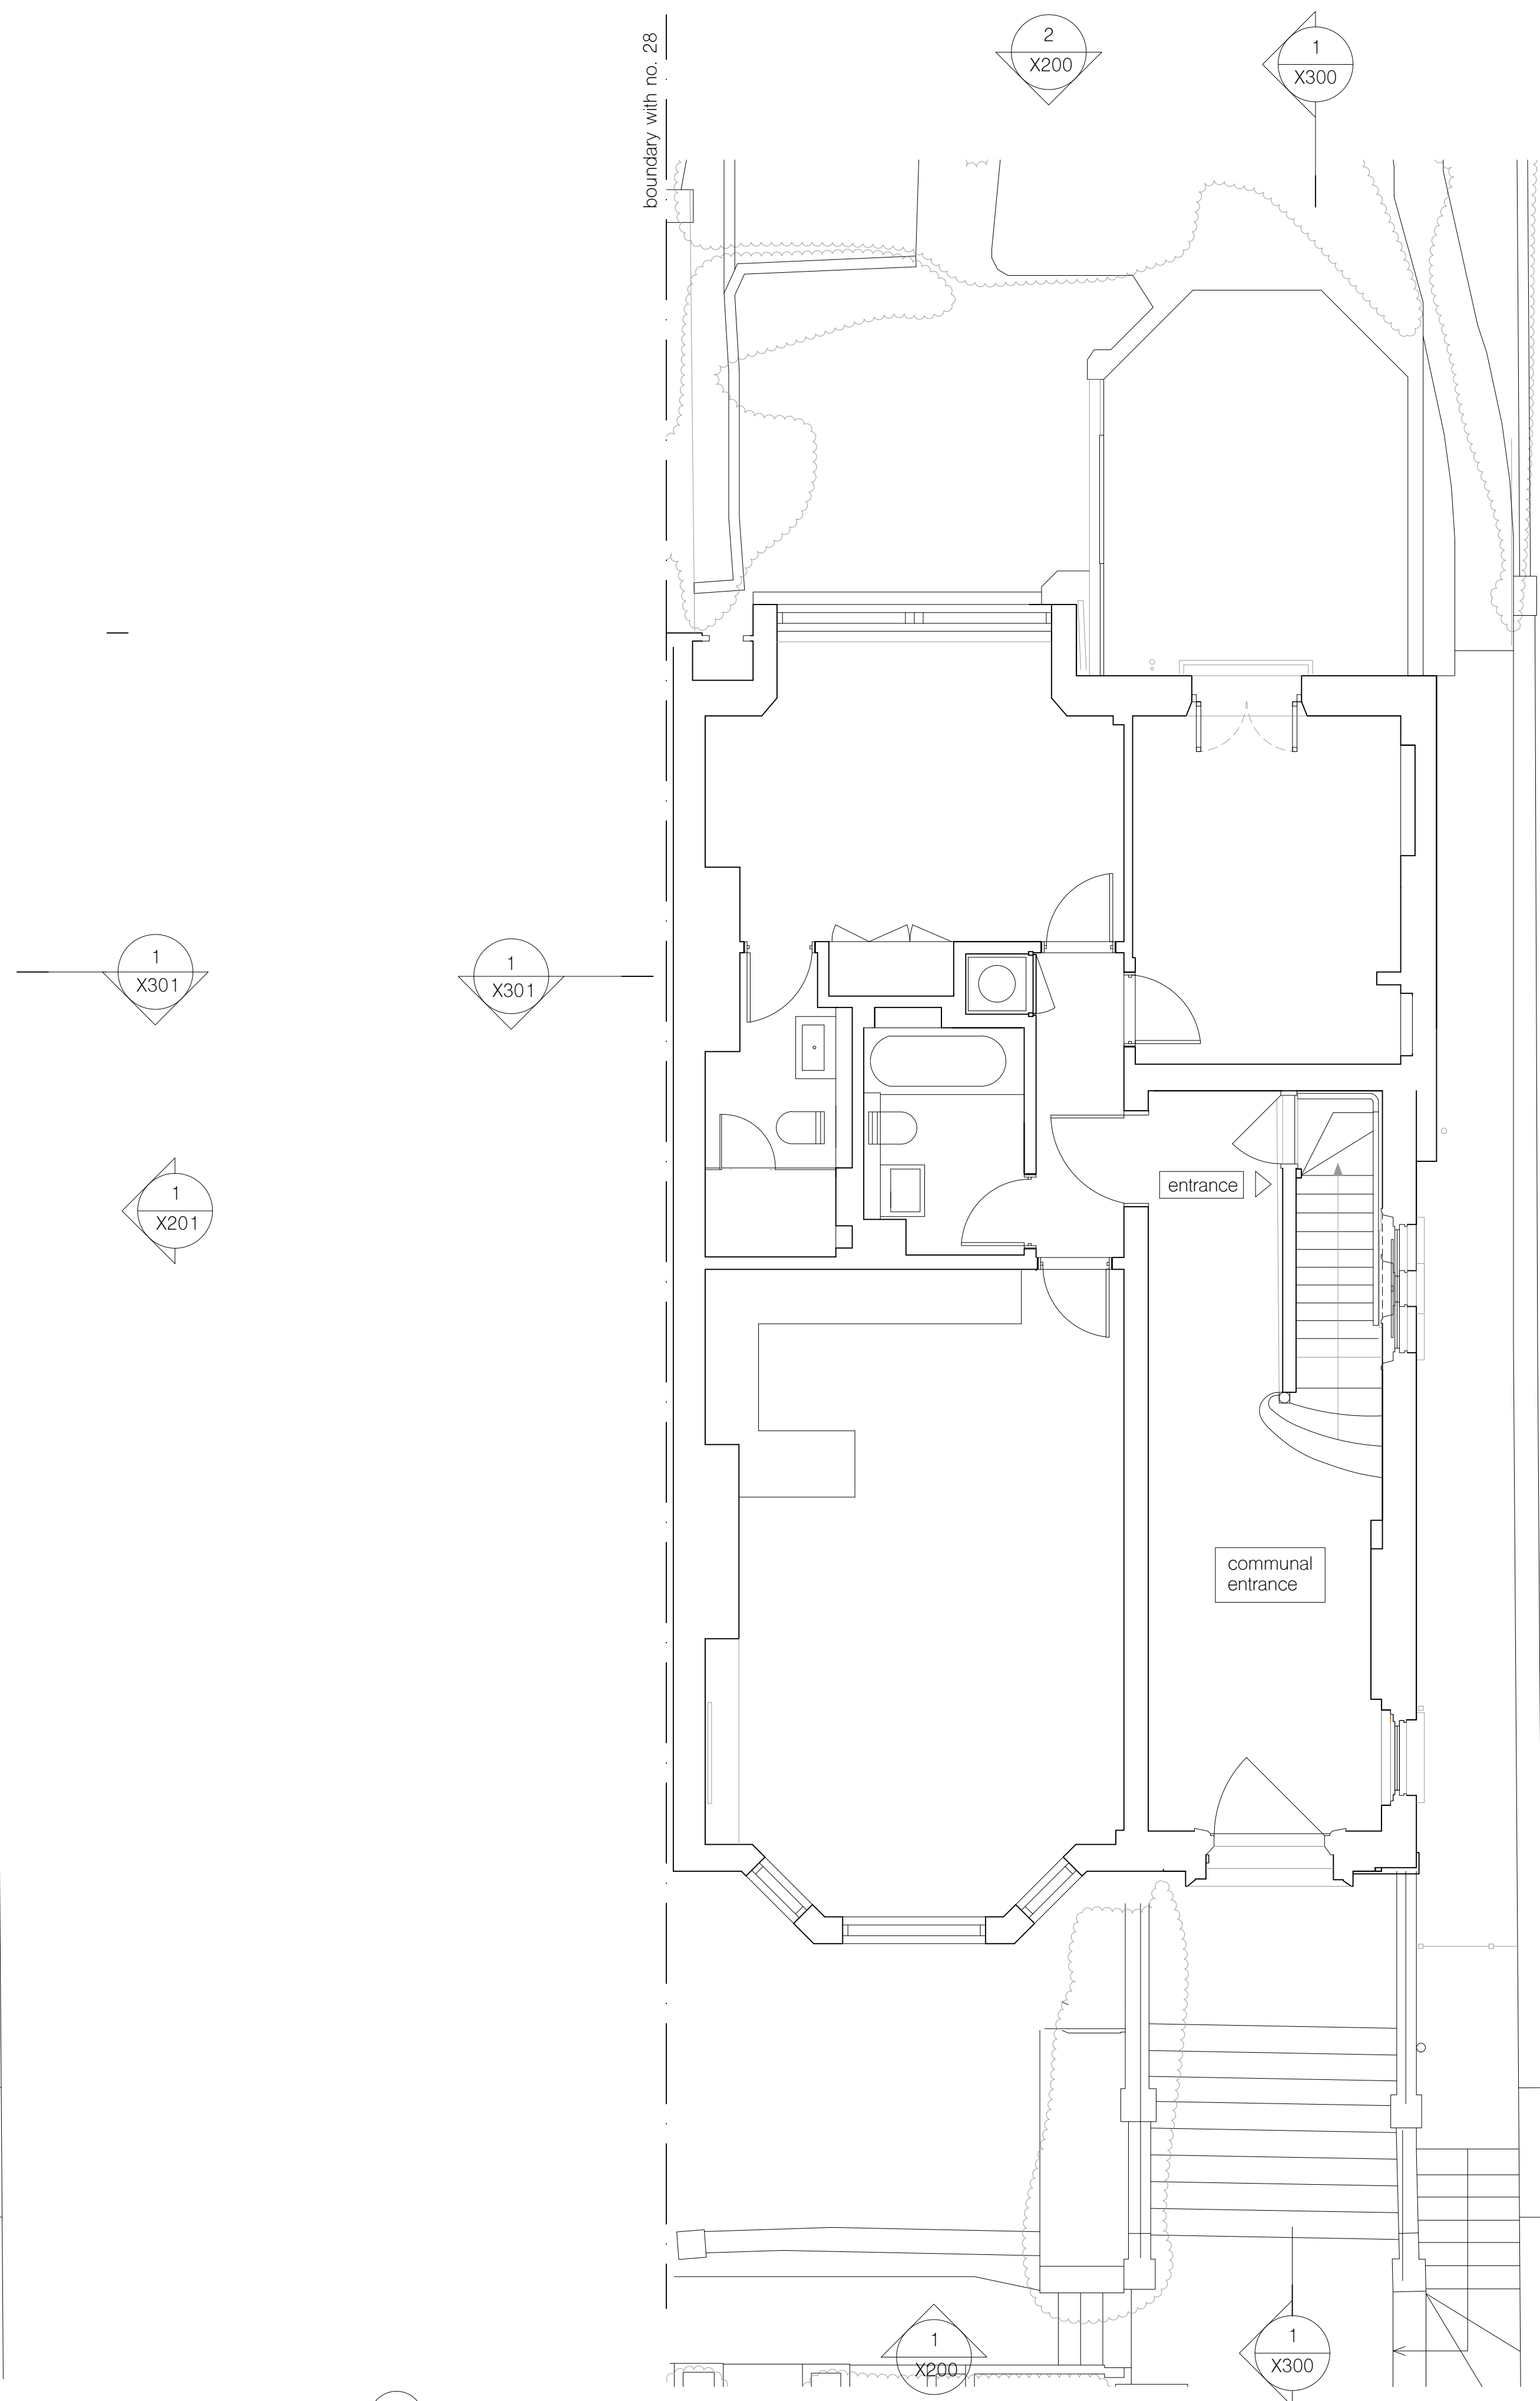

2 ground floor / roof plan

rev. date revisions

notes

All information subject to design development and site verification.

This drawing is the property of ROAR CR Ltd. No disclosure or copy of it may be made without written permission. This drawing is for planning purposes only, no guarantee is given to its accuracy or correctness and is subject to site verification.

project
Belsize Park

client
-

architect
ROAR

drawing title
existing plans
ground and lower ground floor

scale at A1 scale at A3 date
1:50 1:100 04.22

job no. drawing rev.
169 X100 -

