


all garden alterations have planning application granted
Application ref: 2022/1945/P

new rear extension, planning application granted
Application ref: 2022/1945/P

all lower ground floor alterations have planning
application granted
Application ref: 2022/1945/P

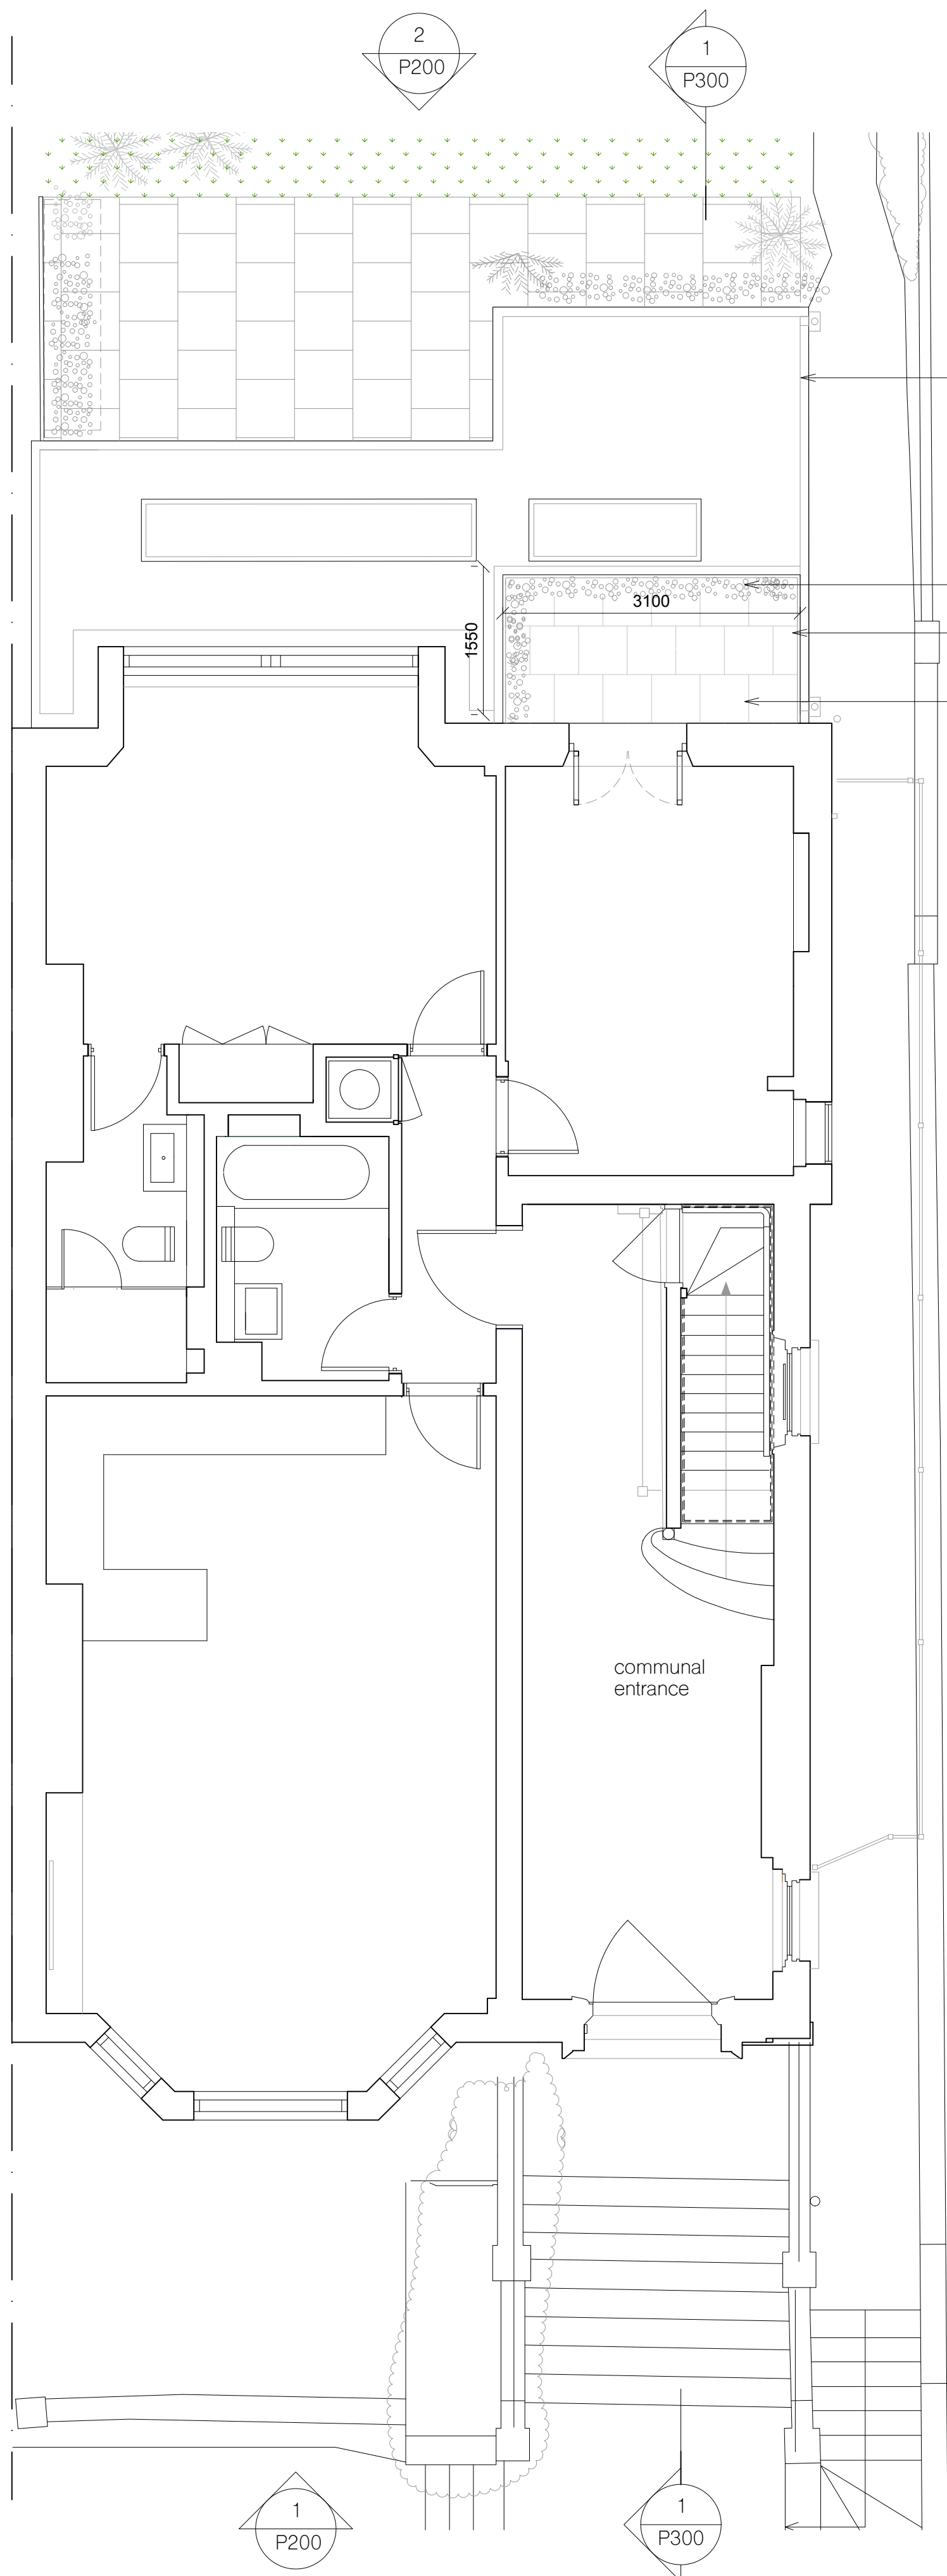

new rear extension, planning application granted
Application ref: 2022/1945/P

new terrace

metal balustrade

porcelaine tiles

rev. date revisions

notes

 new construction

All information subject to design development and
site verification.

This drawing is the property of ROAR CR Ltd. No disclosure or copy of it may be made
without written permission. This drawing is for planning purposes only, no guarantee is
given to its accuracy or correctness and is subject to site verification.

project

Belsize Park

client

architect

ROAR

drawing title

proposed plans
ground, lower ground floor, roof

scale at A1 scale at A3 date

1:50 1:100 11.22

job no. drawing rev.

169 P100 A

1 lower ground floor plan

2 ground floor / roof plan