



NOTES DIMENSIONS ARE IN mm UNLESS NOTED OTHERWISE

N.G.R E: 530948 N: 181597

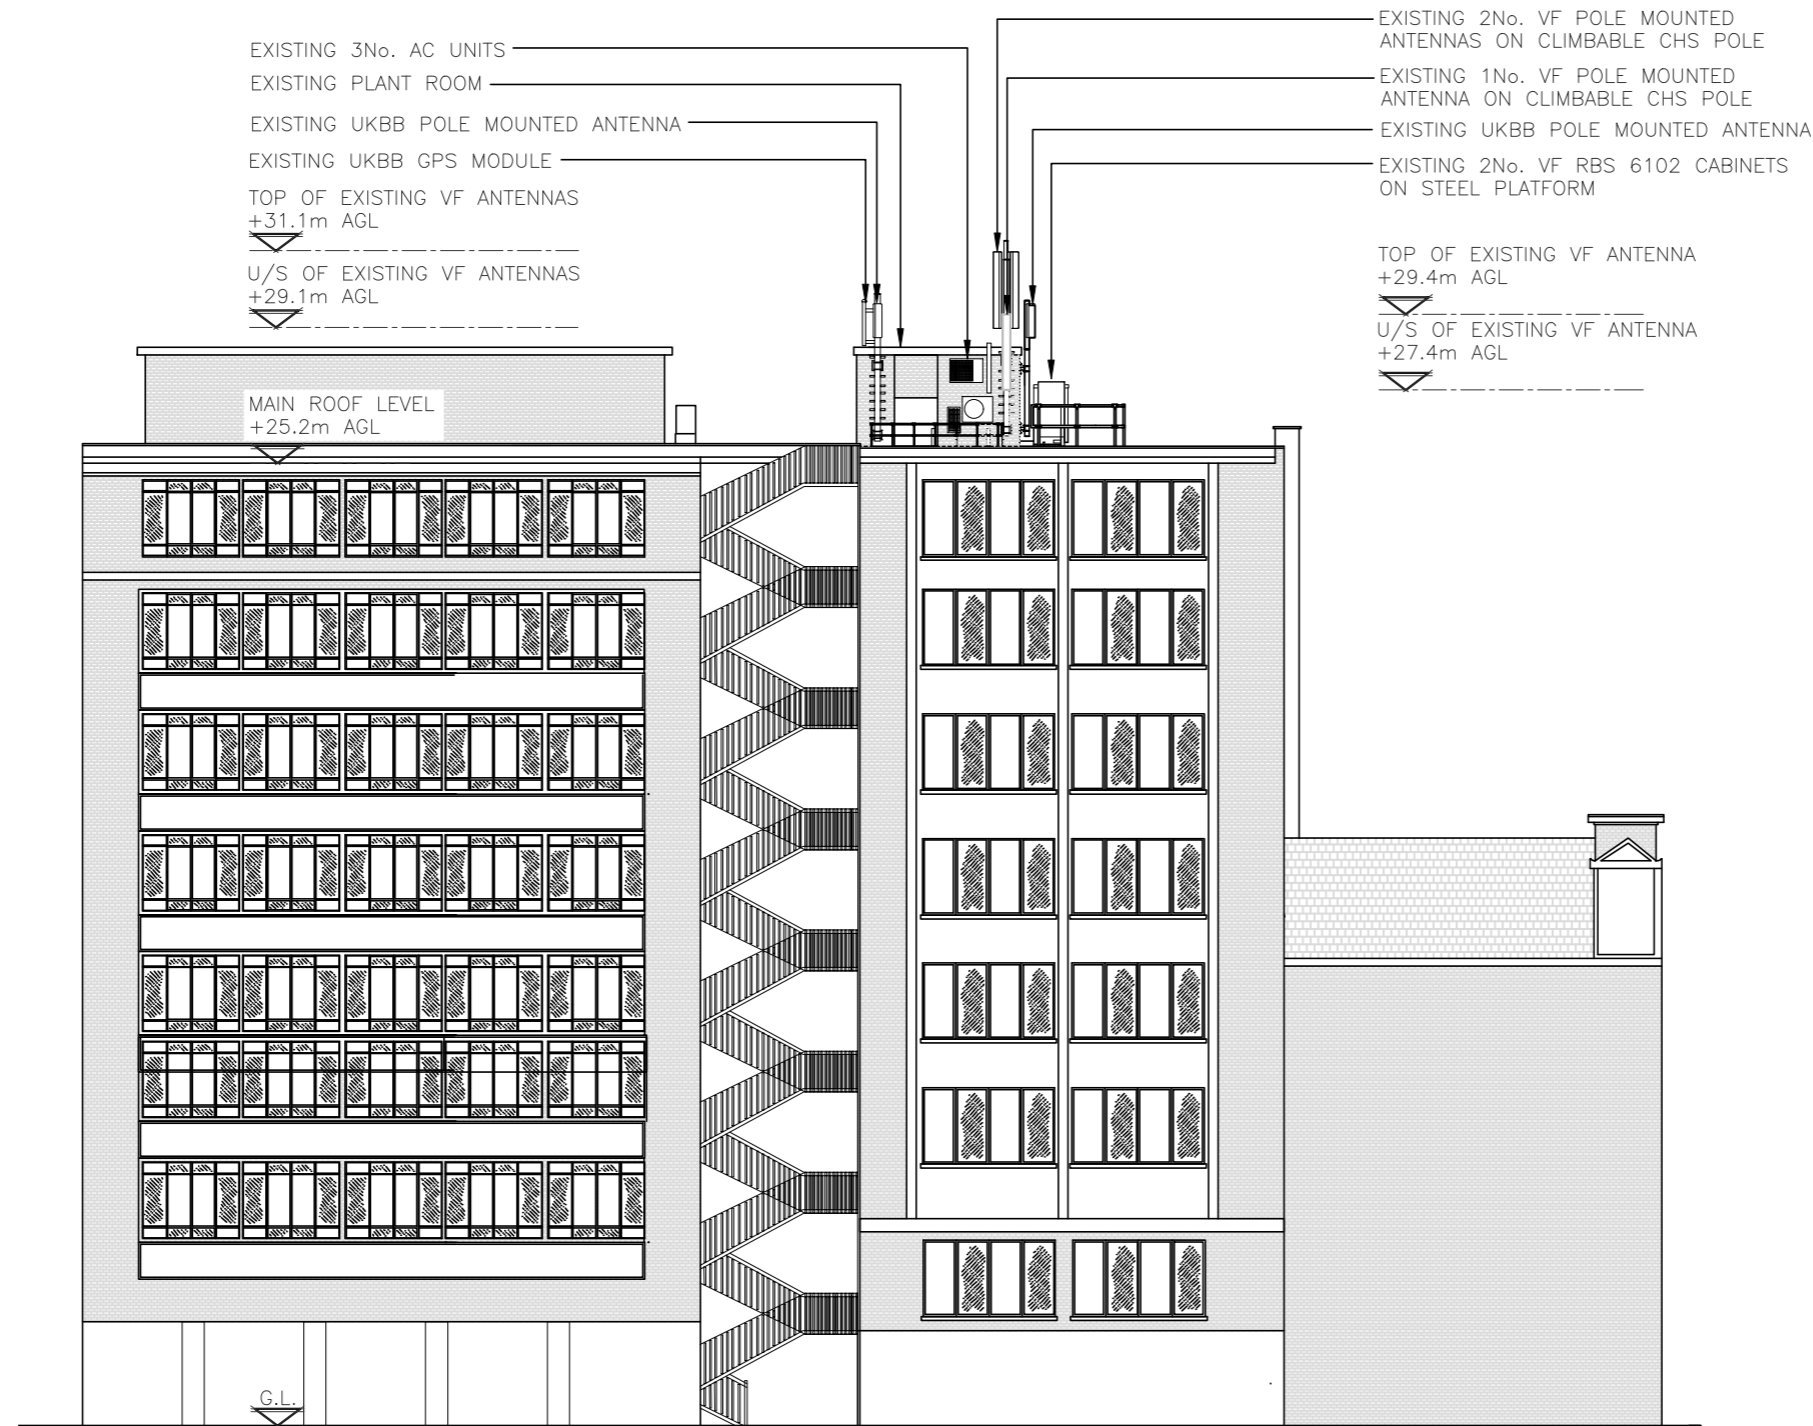

EXISTING SOUTH ELEVATION  
(1:200)

 

A	Elevation Added	EM	GBC	09.12.22
REV	MODIFICATION	BY	CH	DATE



Cell Name	Opt.
DUTCH HOUSE	-

Cell ID No

CORNERSTONE	VMO2	VF
14458425	080263	36743

Site Address / Contact Details  
307 HIGH HOLBORN  
HOLBORN  
LONDON  
WC1V 7LL

Drawing Title:  
EXISTING SOUTH ELEVATION

Purpose of issue: PLANNING Dwg Rev:

Drawing Number: 302 A

Surveyed By: SH Original Sheet Size: A3 Pack Issue:

Drawn: SPD Date: 06.04.18 Checked: DS Date: 06.04.18 B