



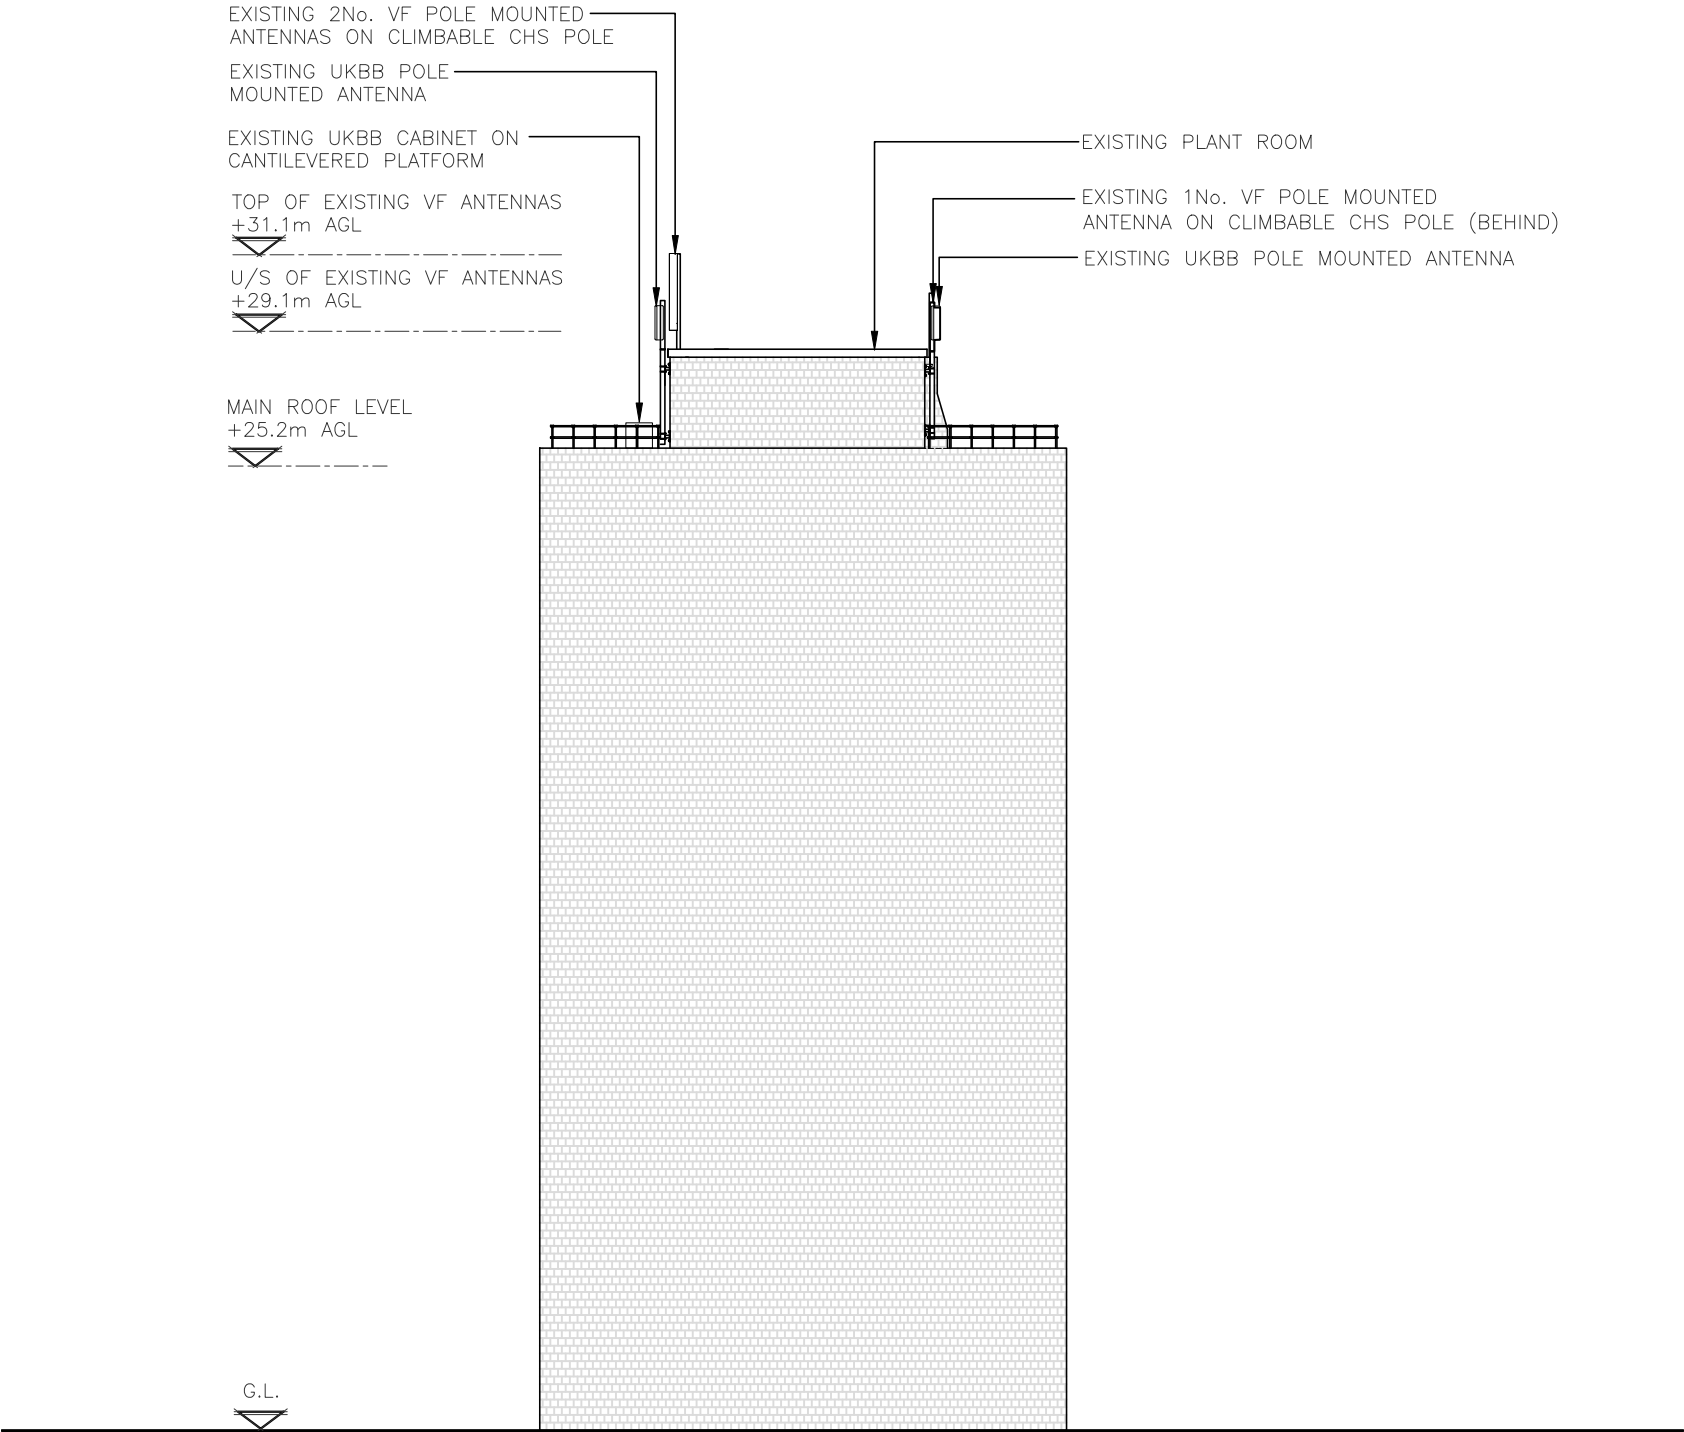

EXISTING WEST ELEVATION
(1:200)

 


NOTES: DIMENSIONS ARE IN mm UNLESS NOTED OTHERWISE

N.G.R E: 530948 N: 181597

REV	MODIFICATION	BY	CH	DATE
A	Elevation Added	EM	GBC	09.12.22



Great British Communications
Lapwing House, Block 3 Forward Point,
Tan House Lane, Widnes, Cheshire, W48 0SL
t. 44 (0)151 420 4128
www.gbcservices.co.uk

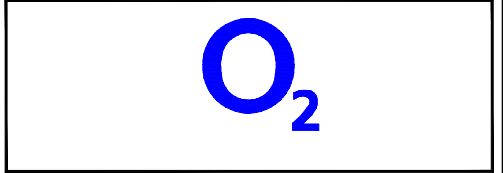

Cell Name	Opt.
DUTCH HOUSE	—

Cell ID No		
CORNERSTONE	VMO2	VF
14458425	080263	36743

Site Address / Contact Details	
307 HIGH HOLBORN HOLBORN LONDON WC1V 7LL	

Drawing Title: EXISTING WEST ELEVATION	
Purpose of issue: PLANNING	Dwg Rev: A
Drawing Number: 303	Pack Issue: B
Surveyed By: SH	Original Sheet Size: A3
Drawn: SPD	Date: 06.04.18
Checked: DS	Date: 06.04.18