



ALL DIMENSIONS ARE IN mm UNLESS NOTED OTHERWISE

N.G.R E: 530948 N: 181597

NOTES:

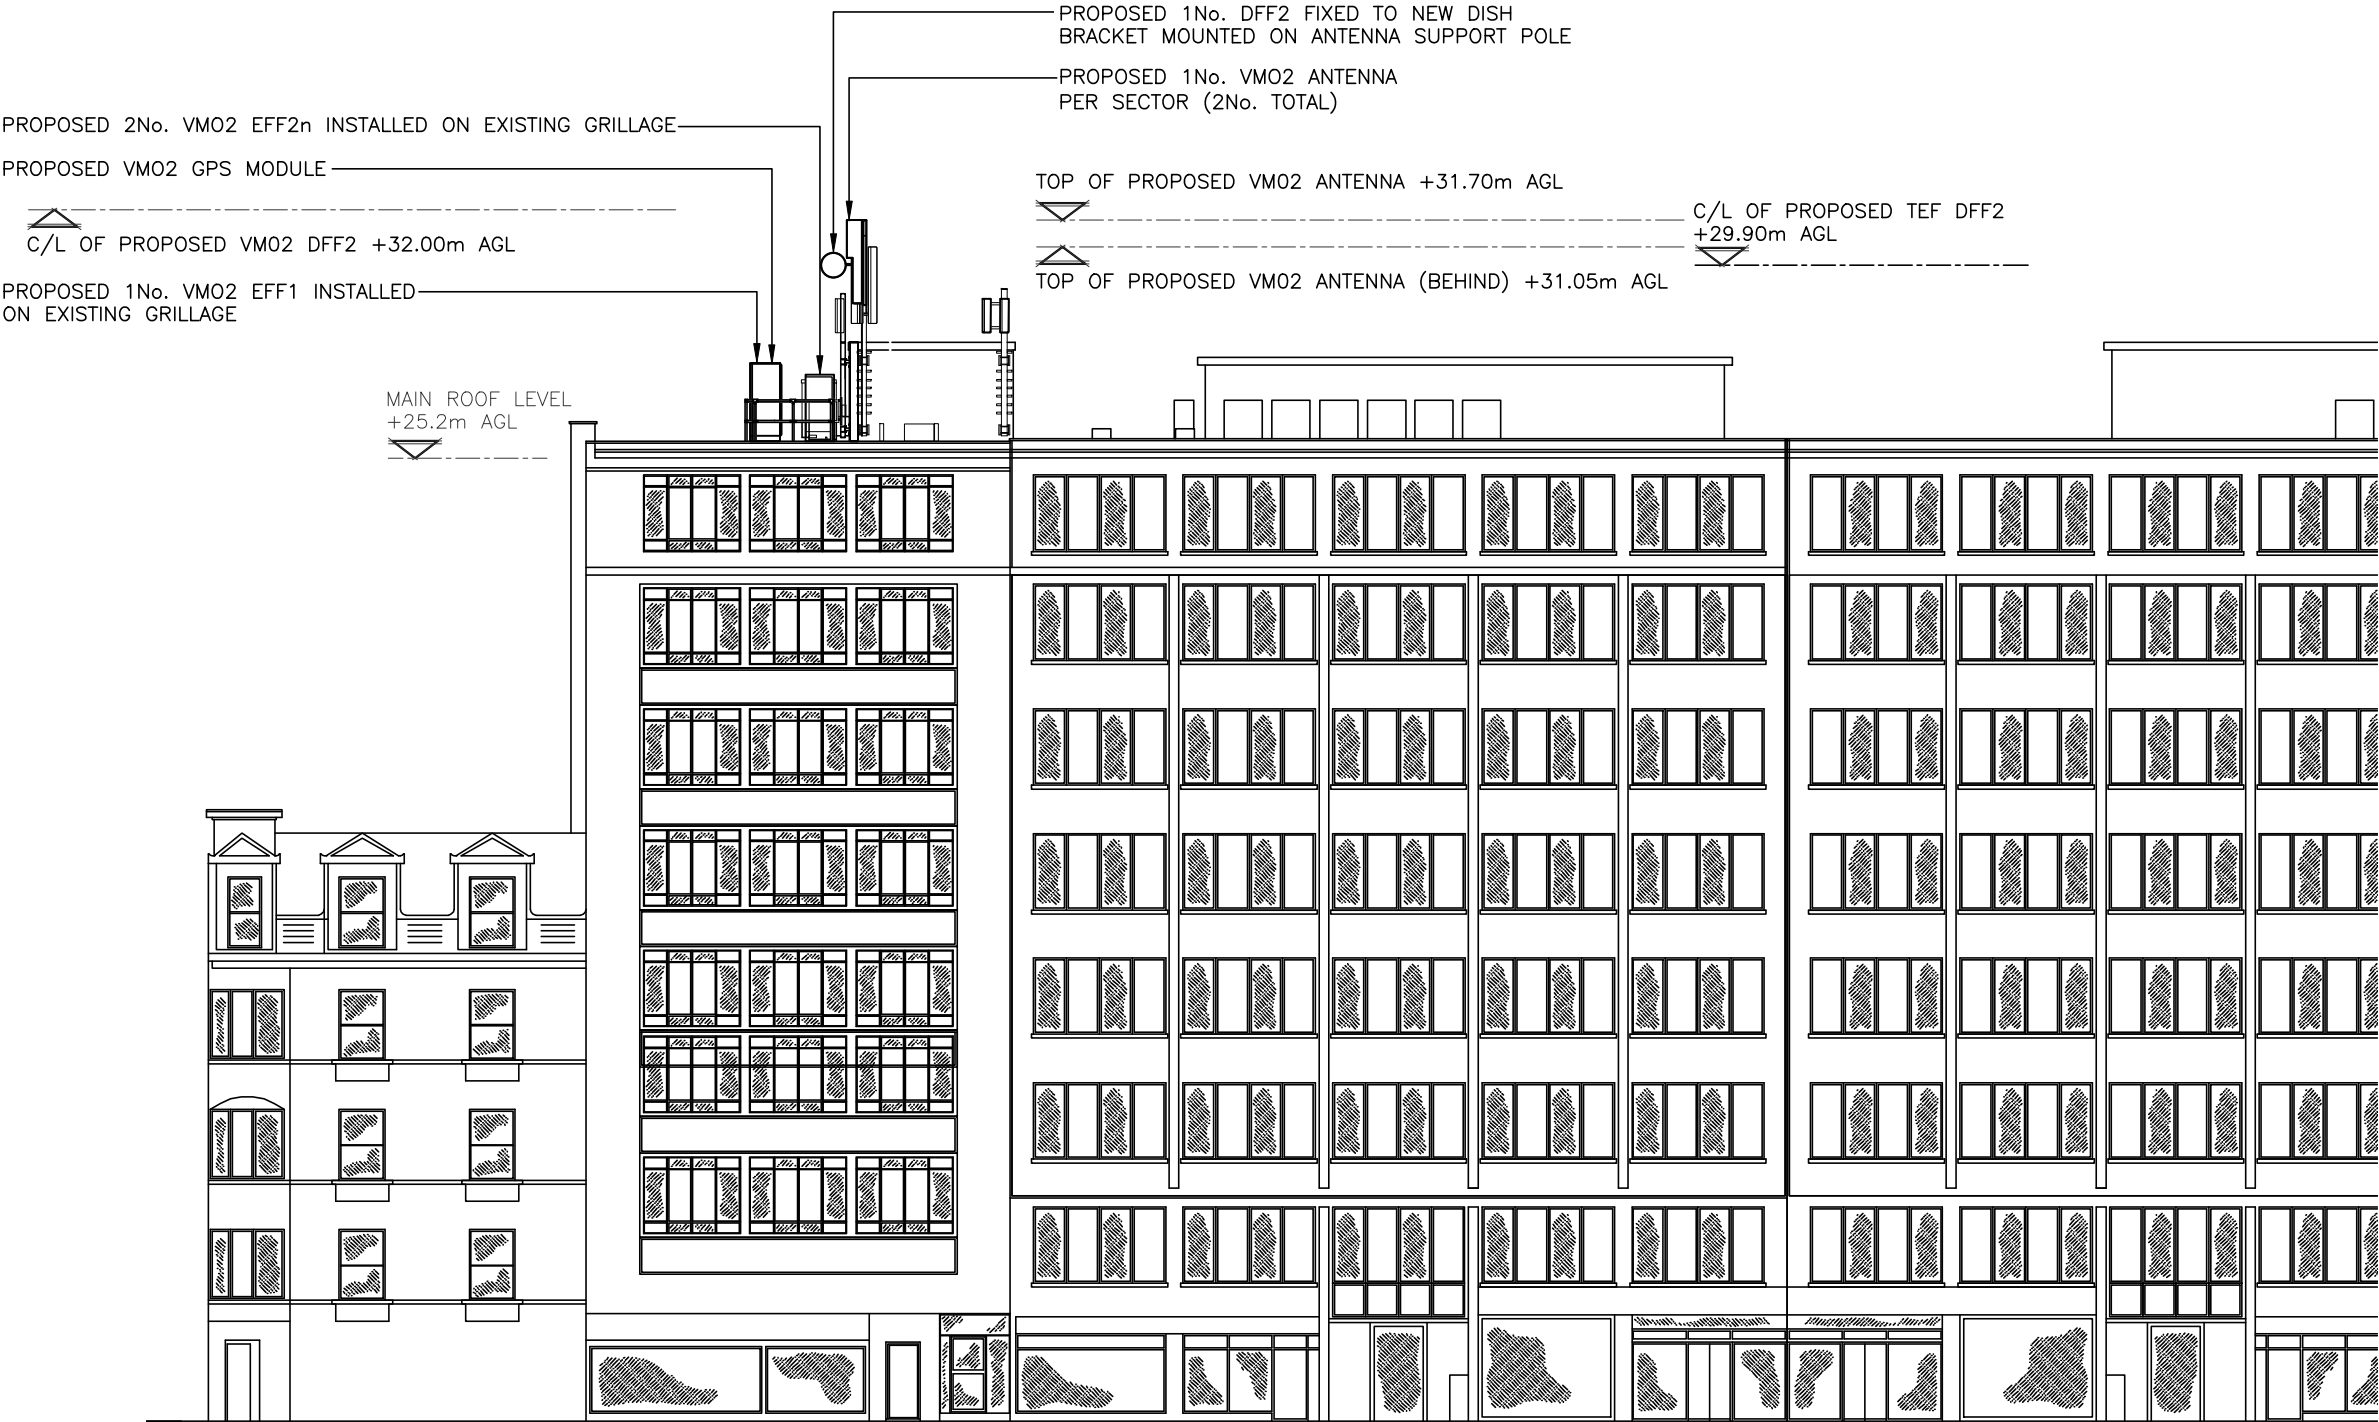

PROPOSED NORTH ELEVATION
(1:200)

 

ORIGINAL SCALE AT A3 – 1:200

ALL DIMENSIONS IN MILLIMETRES

The drawings comply with VMO2 & VF Standard ICNIRP guidelines.
Designed in accordance with Cornerstone documents: SDN0013 & SDN0009.

A	Issued for Approval	TCL	TCL	07.11.22	
REV	MODIFICATION	BY	CH	DATE	



Great British Communications
Lapwing House, Block 3 Forward Point,
Tan House Lane, Widnes, Cheshire, W48 0SL
t. 44 (0)151 420 4128
www.gbcservices.co.uk



Cell Name	Opt.
DUTCH HOUSE	–

Cell ID No

CORNERSTONE	VMO2	VF
14458425	080263	36743

Site Address / Contact Details

307 HIGH HOLBORN
HOLBORN
LONDON
WC1V 7LL

Drawing Title: PROPOSED SITE ELEVATION

Purpose of issue:	PLANNING	Dwg Rev:
Drawing Number:	304	A

Surveyed By:	TCL	Original Sheet Size:	A3	Pack Issue:
Drawn:	TCL	Date:	07.11.22	B
Checked:	TCL	Date:	07.11.22	