



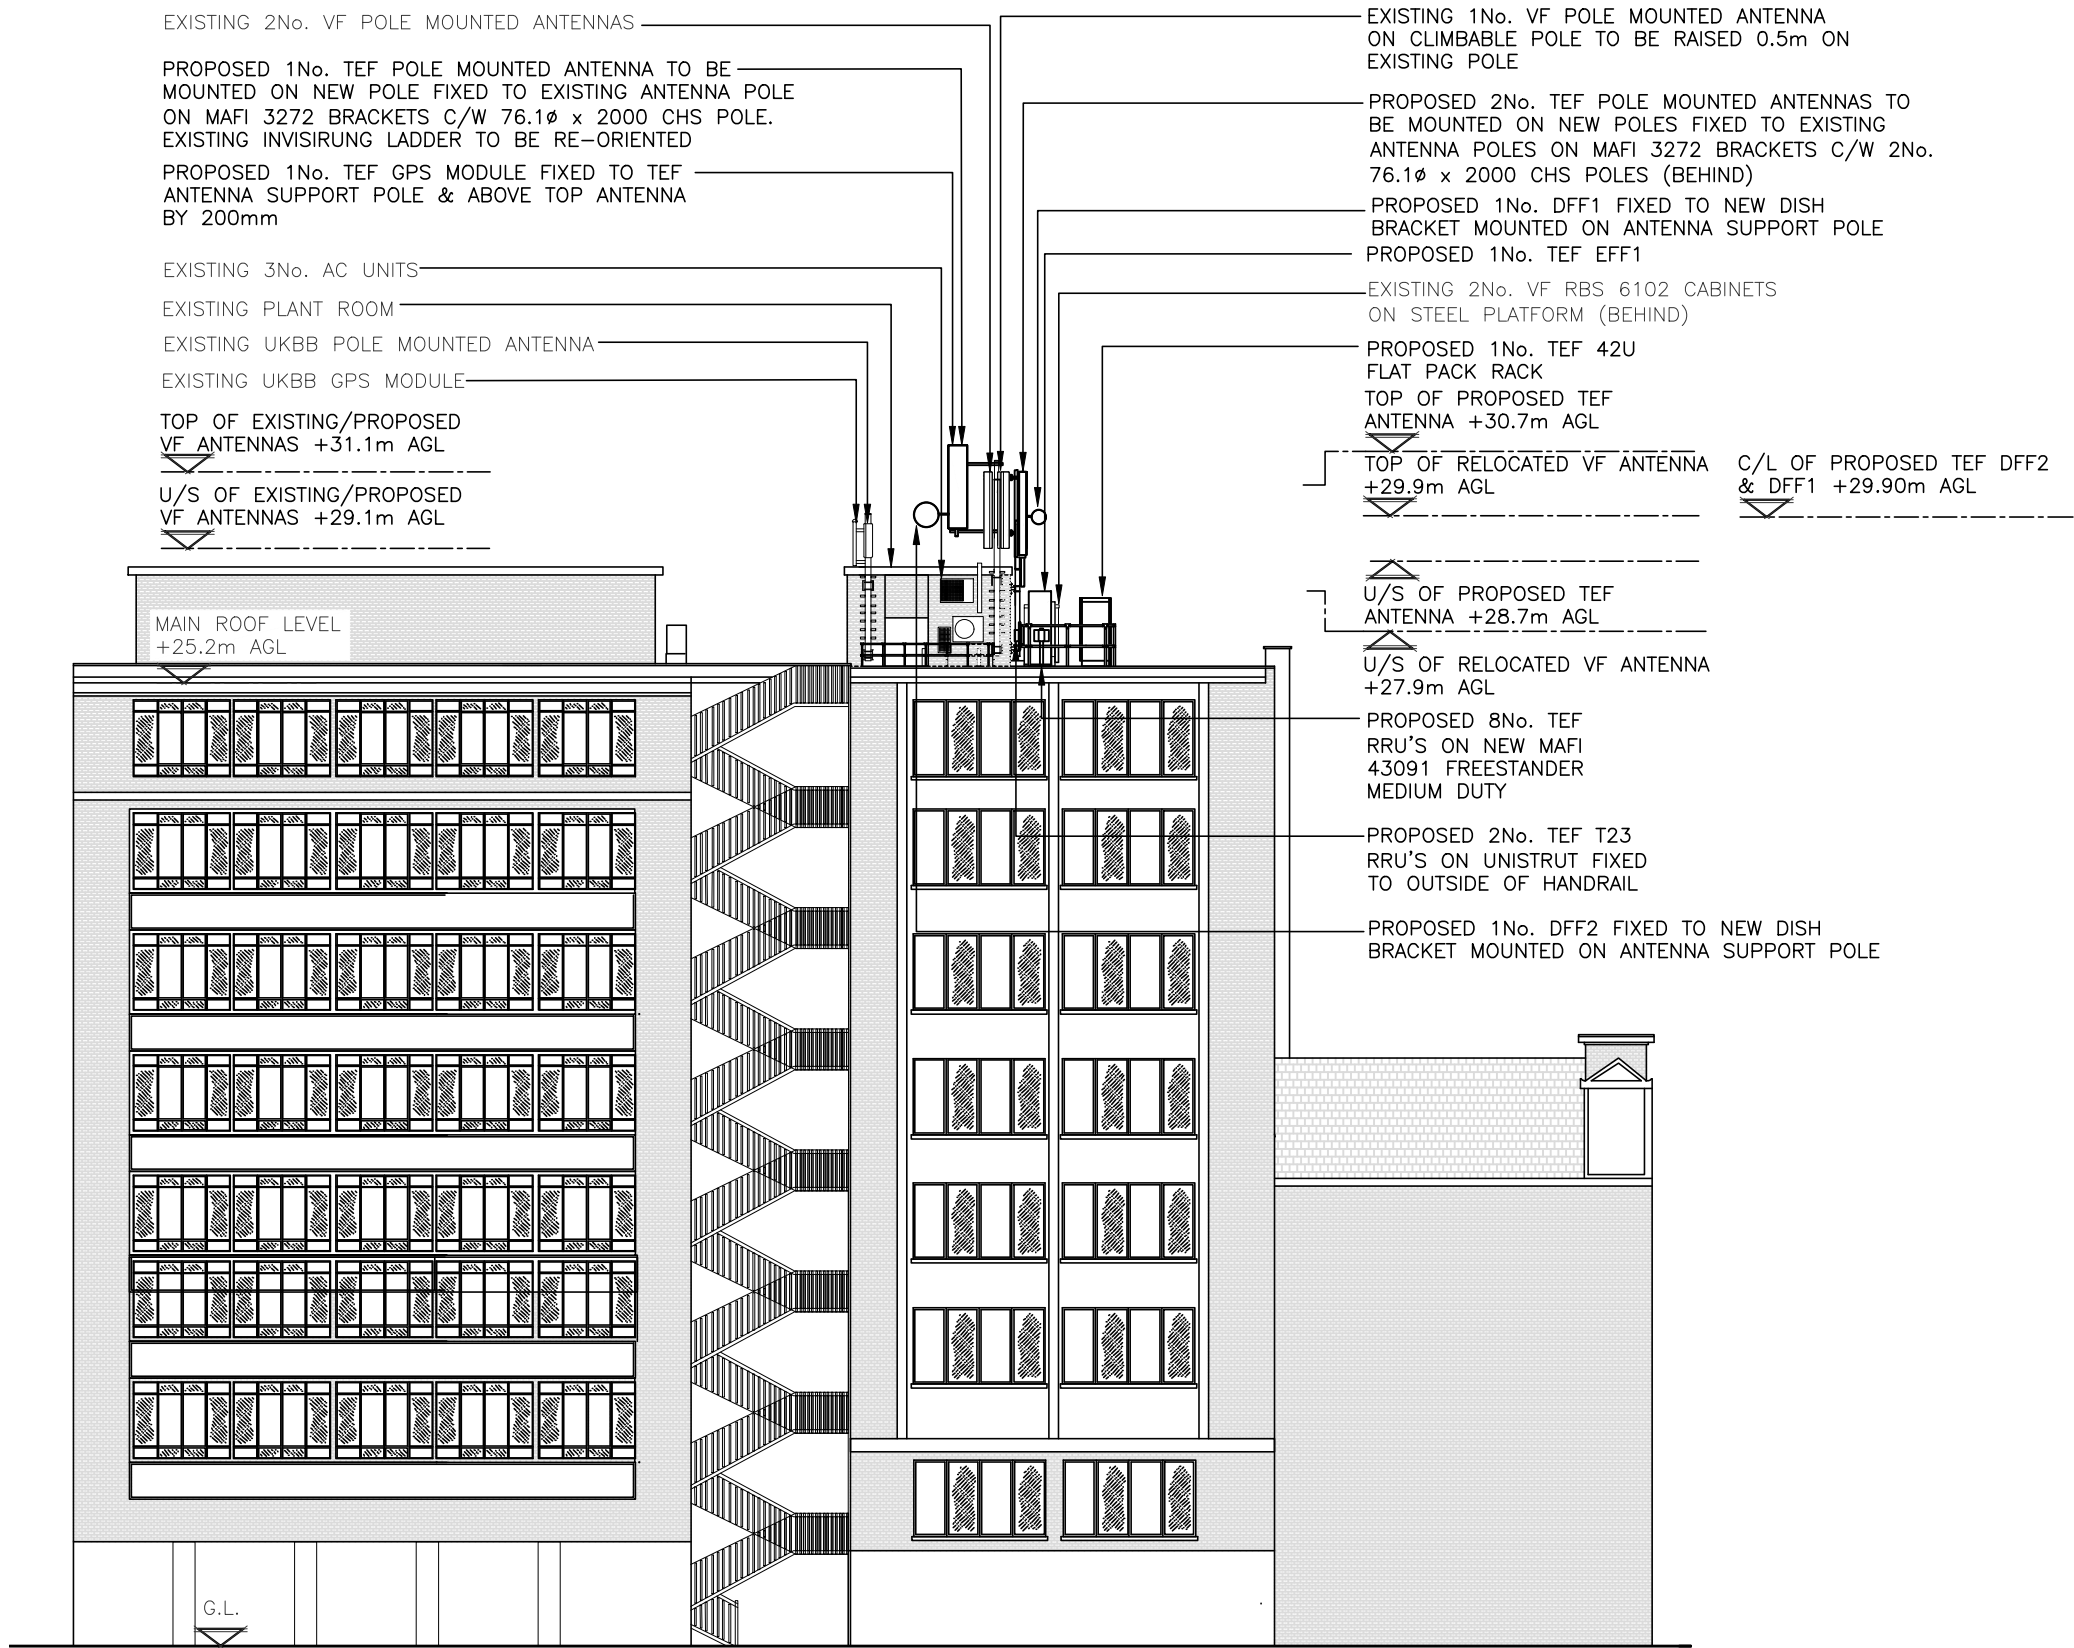

PROPOSED SOUTH ELEVATION
(1:200)

 

The drawings comply with VMO2 & VF Standard ICNIRP guidelines.
Designed in accordance with Cornerstone documents: SDN0013 & SDN0009.

NOTES: DIMENSIONS ARE IN mm UNLESS NOTED OTHERWISE

N.G.R E: 530948 N: 181597

REV	A	Elevation Added	EM	GBC	09.12.22
		MODIFICATION	BY	CH	DATE



Great British Communications
Lapwing House, Block 3 Forward Point,
Tan House Lane, Widnes, Cheshire, WAB 0SL
t. 44 (0)151 420 4128
www.gbcservices.co.uk

O₂

Cell Name	Opt.
DUTCH HOUSE	—

Cell ID No		
CORNERSTONE	VMO2	VF
14458425	080263	36743

Site Address / Contact Details	
307 HIGH HOLBORN HOLBORN LONDON WC1V 7LL	

Drawing Title: PROPOSED SOUTH ELEVATION				
Purpose of issue: PLANNING				Dwg Rev: A
Drawing Number: 306				Pack Issue: B
Surveyed By: SH	Original Sheet Size: A3		Checked: DS	Date: 06.04.18
Drawn: SPD	Date: 06.04.18	Checked: DS	Date: 06.04.18	