




01 Existing Front Elevation
Scale 1:25 @A1 / 1:50 @A3

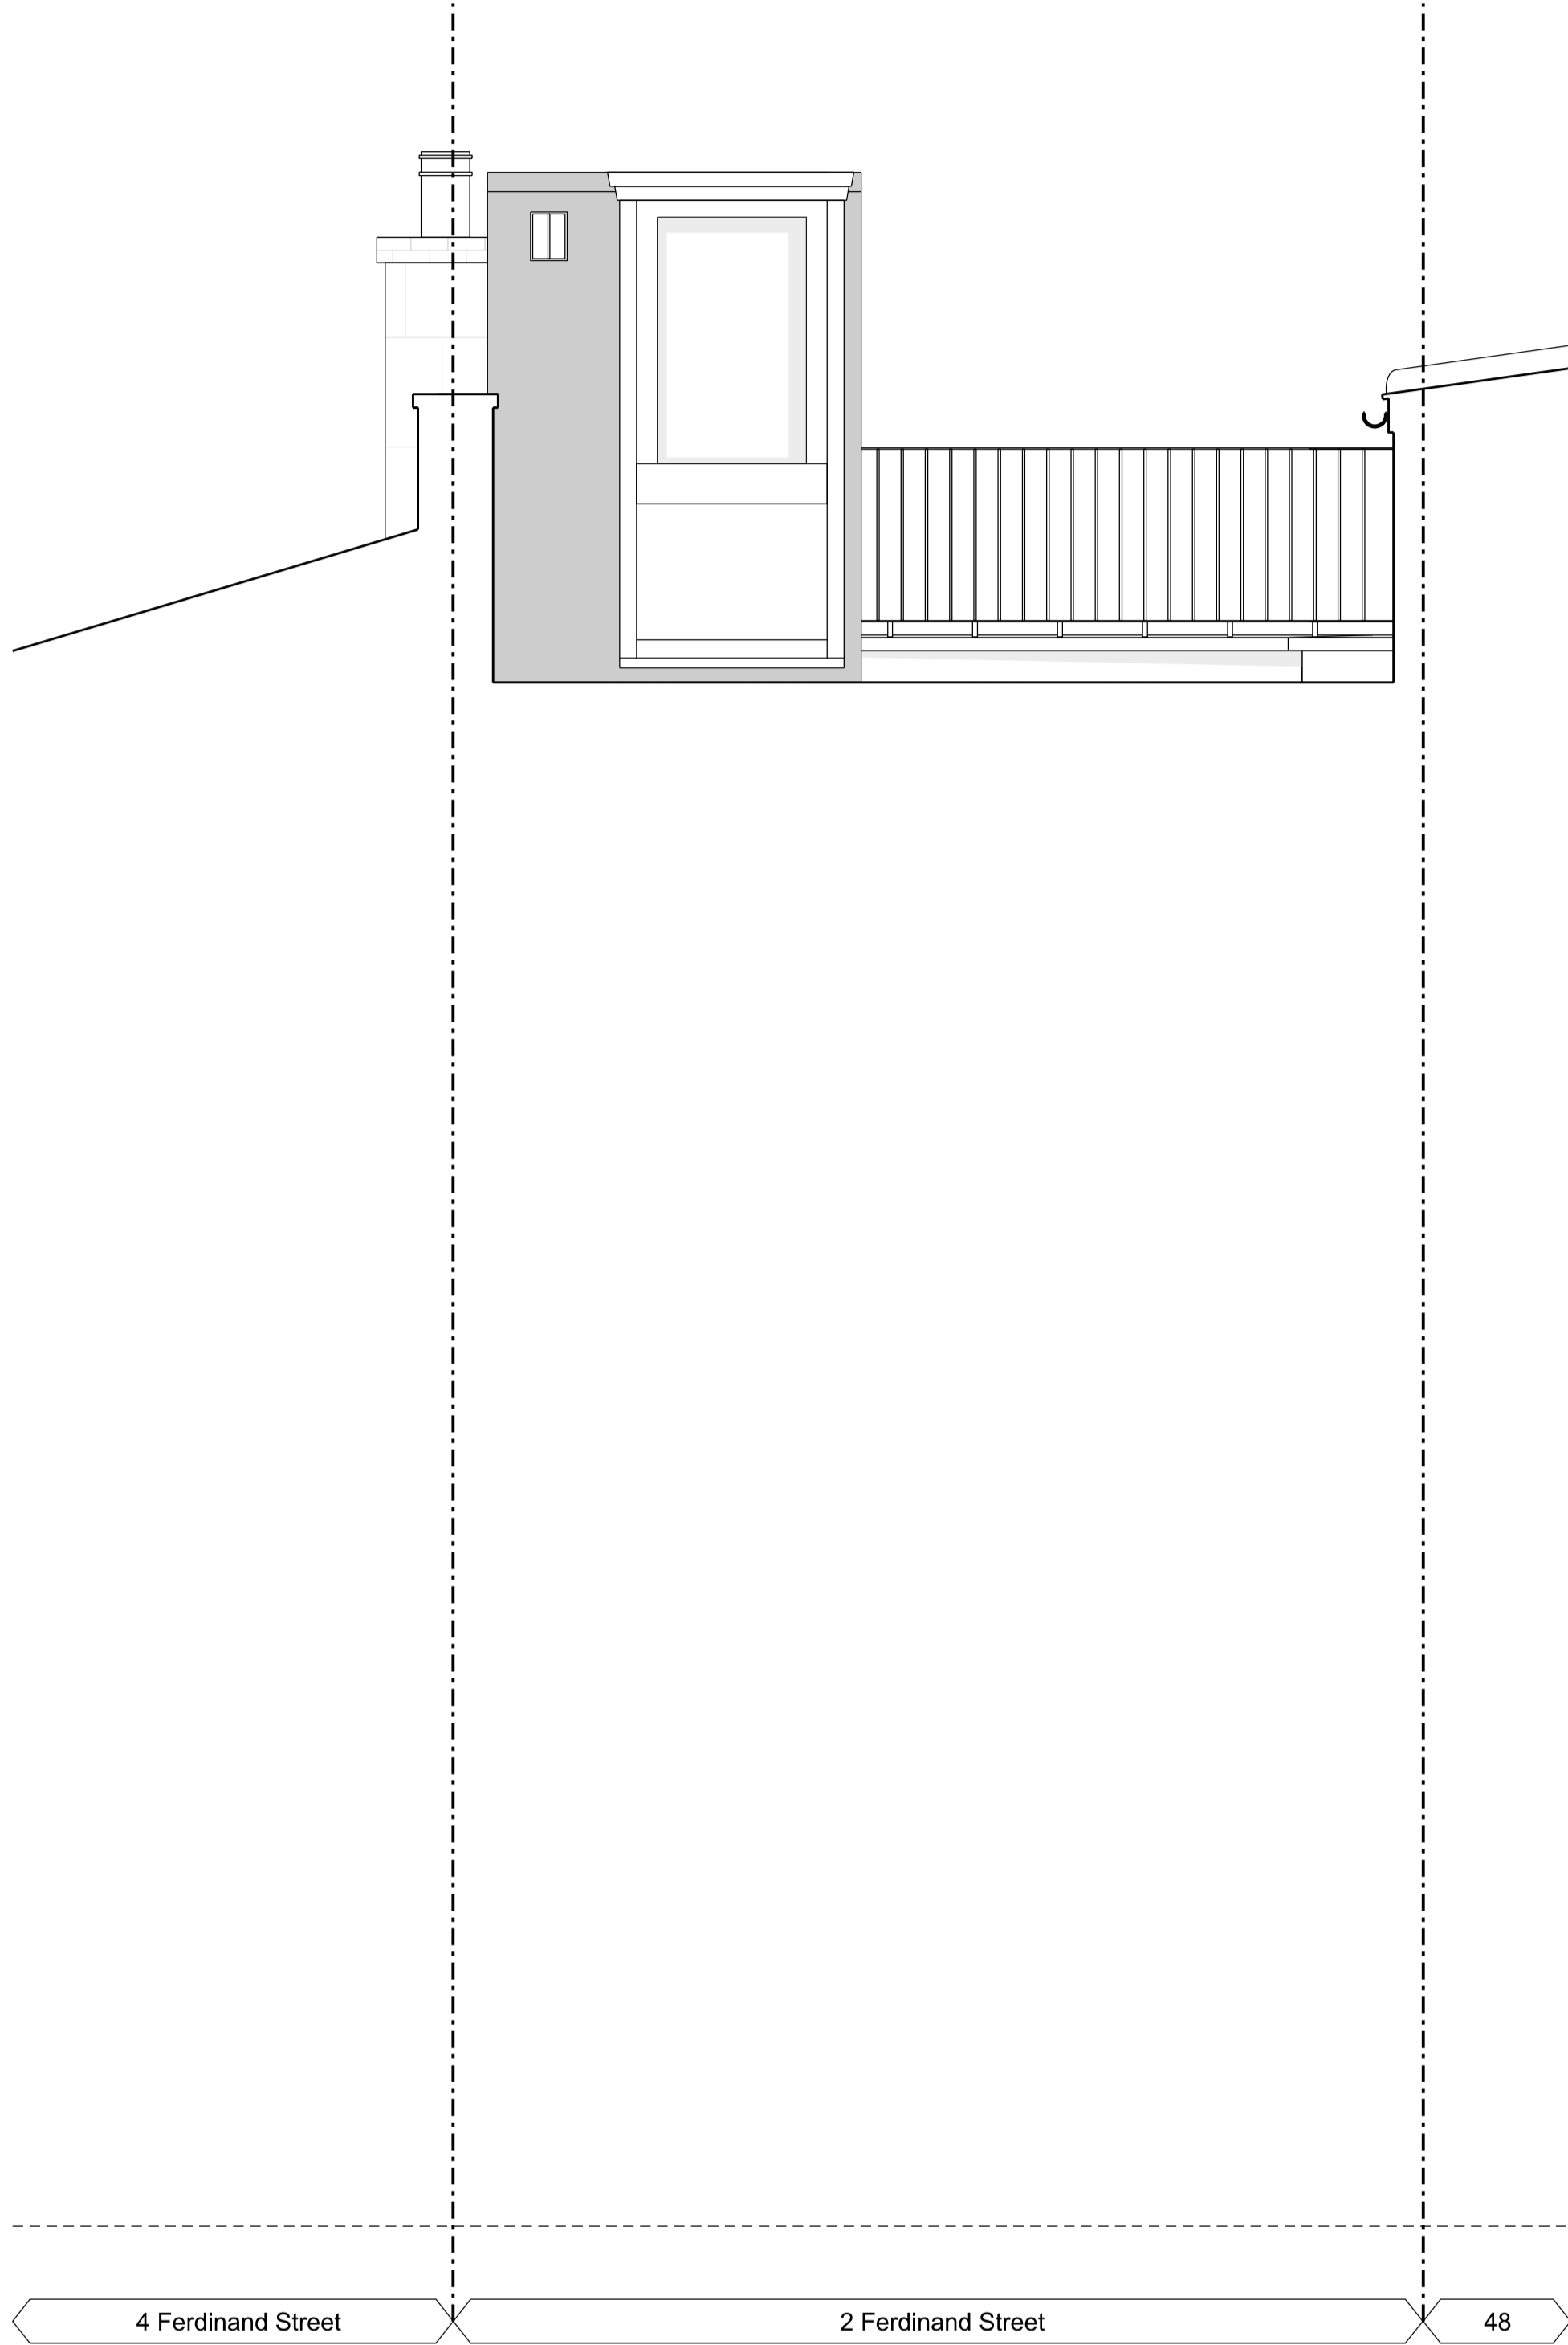

02 Existing Terrace Elevation
Scale 1:25 @A1 / 1:50 @A3



PATALAB


15 Garrett Street
London EC1Y 0TY

p: +44 (0)20 7253 2036
w: www.patalab.com
e: info@patalab.com

Notes
DO NOT SCALE (except for planning use).
Use figured dimensions only for construction. ALL contractors are requested to check all dimensions on site before proceeding.
All discrepancies to be notified in writing to PATALAB.
Dimensions are in millimeters unless stated otherwise.
All levels are in meters above AOD unless stated otherwise.
No areas indicated, or areas calculated from this drawing should be used for valuation purposes or as the basis for development contracts.
Copyright by PATALAB. All rights reserved including the right of reproduction in whole or part, in any form or media.

Client
Golden Square Group

Project
2 Ferdinand Street
London
NW1 8ER

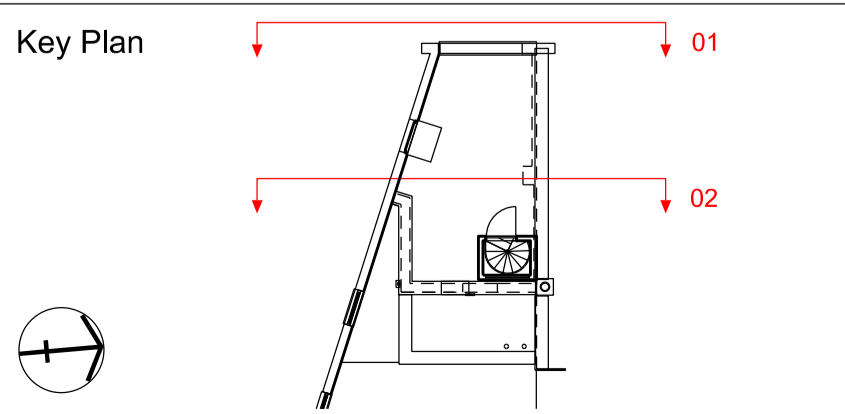

| | | | |
|--|----------|---------------------|--|
| STATUS PLANNING NOT FOR CONSTRUCTION | | | |
| | | | |
| | | | |
| | | | |
| | | | |
| | | | |
| Rev | Date | Reason for Issue | |
| 00 | 15.02.23 | Issued for Planning | |

PATALAB

Project **2 Ferdinand Street**

Drawing Title **Existing Front Elevation**

| | | | | |
|------------|-------------|-------------|---------------|-----------|
| Scale | 1:25 / 1:50 | Project No | Drawing No | Rev |
| Paper Size | A1 / A3 | | | |
| Date | 15.02.23 | 2301 | PA1100 | 00 |

