



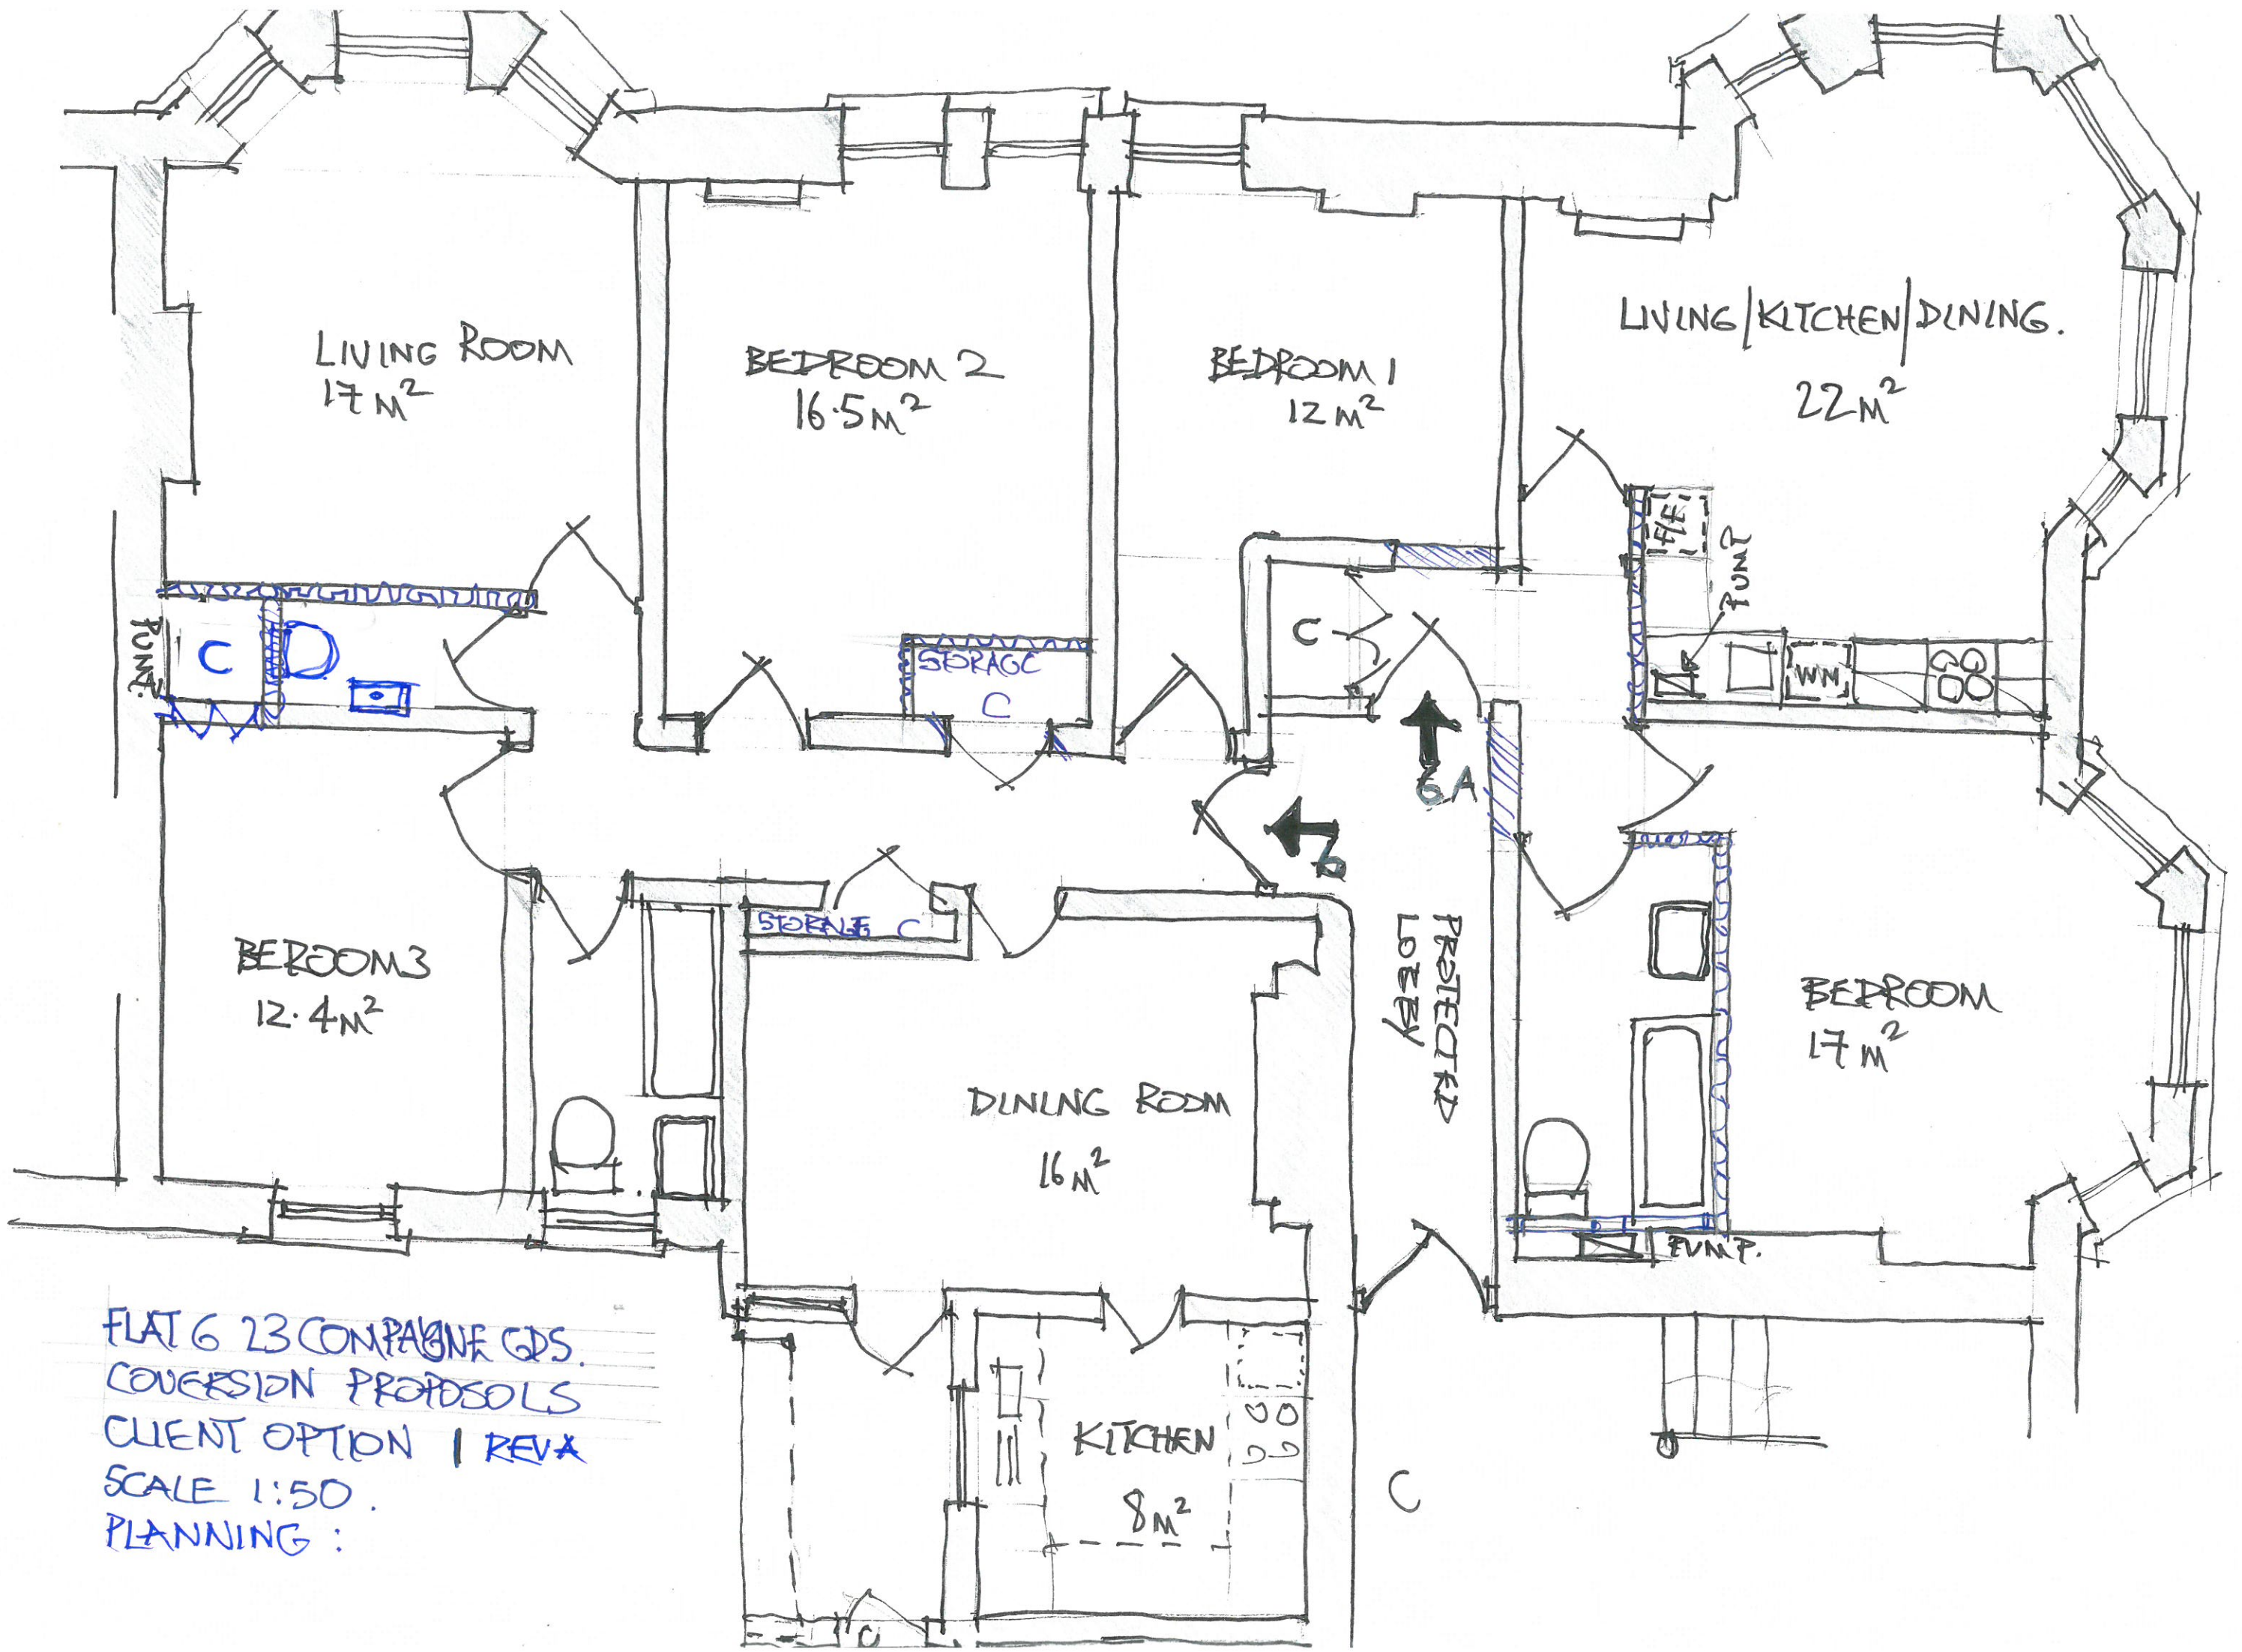

FLAT 6 23 COMPAYNE QDS.
CONVERSION PROPOSALS
CLIENT OPTION 1 REV A
SCALE 1:50.
PLANNING :

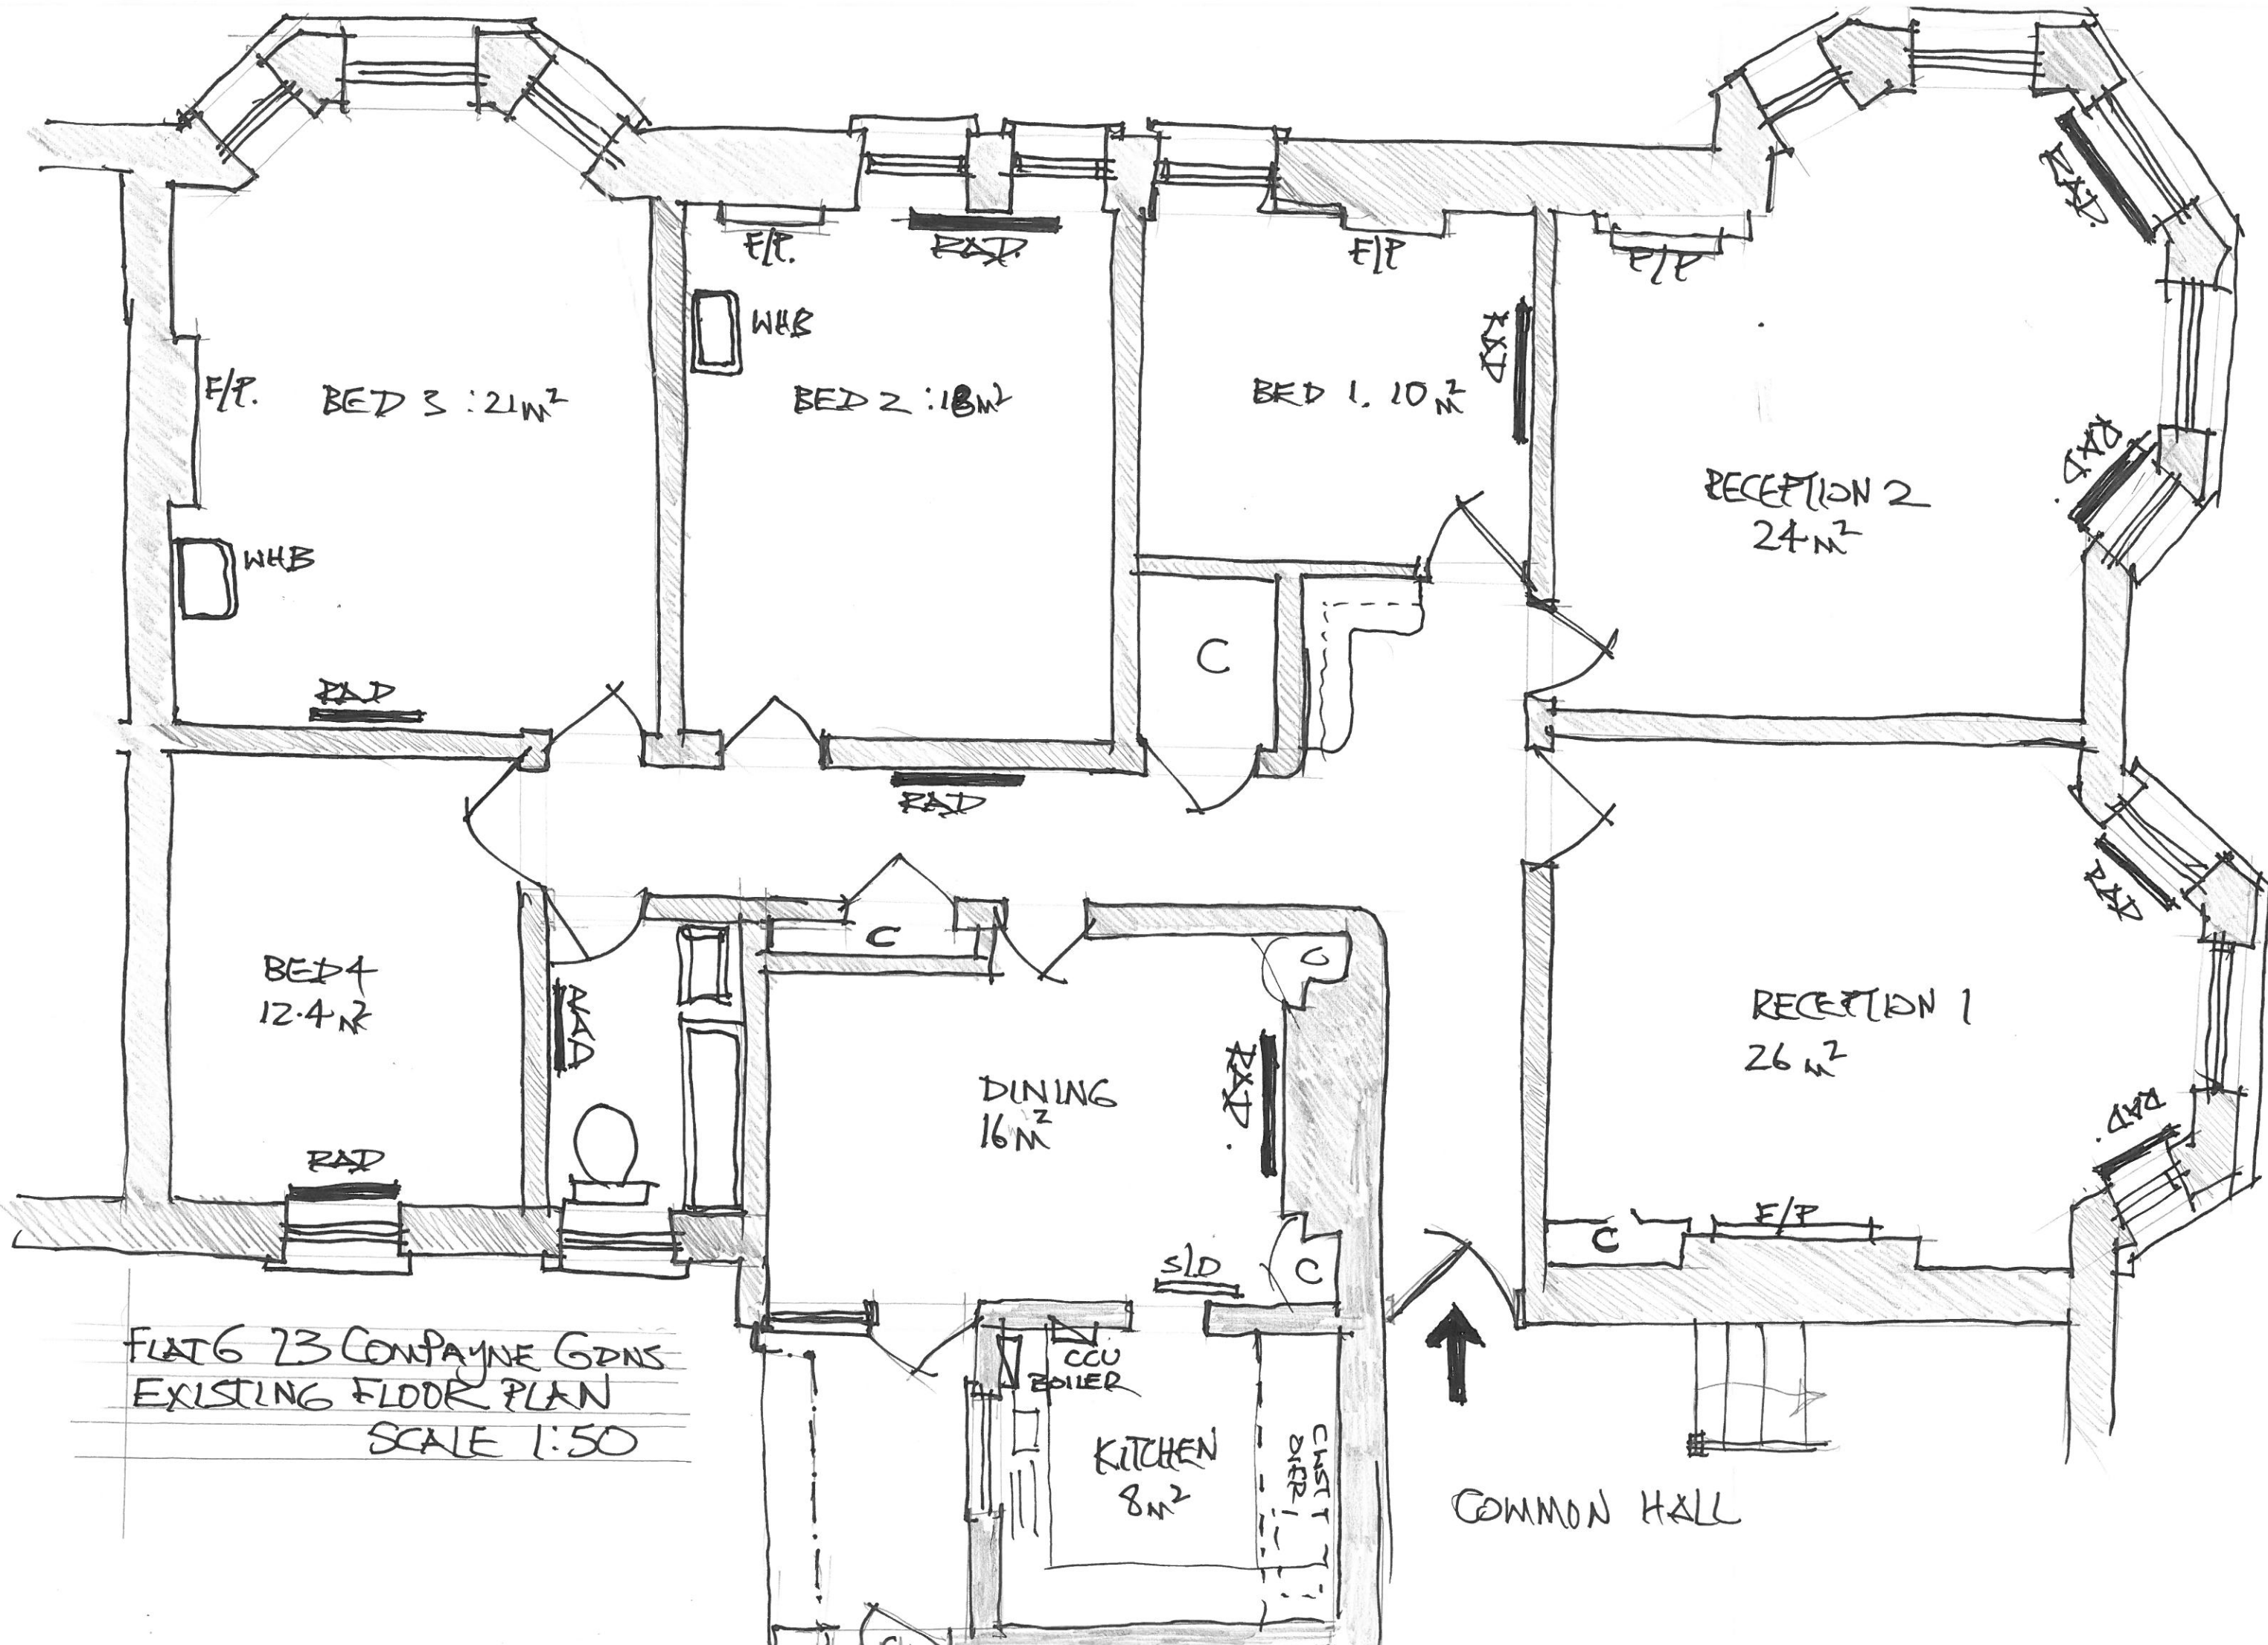

FLAT 6 23 CONPAYNE GDS
EXISTING FLOOR PLAN
SCALE 1:50