


NOTES
1. THIS DRAWING IS NOT TO BE SCALED
2. ALL DIMENSIONS AND LEVELS TO BE CHECKED ON SITE PRIOR TO SETTING OUT OR MANUFACTURE. ANY DISCREPANCIES BETWEEN SITE, DRAWING OR SPECIFICATION TO BE REPORTED TO THE ARCHITECT IMMEDIATELY.
3. THIS DRAWING IS THE COPYRIGHT OF THE OWNERS

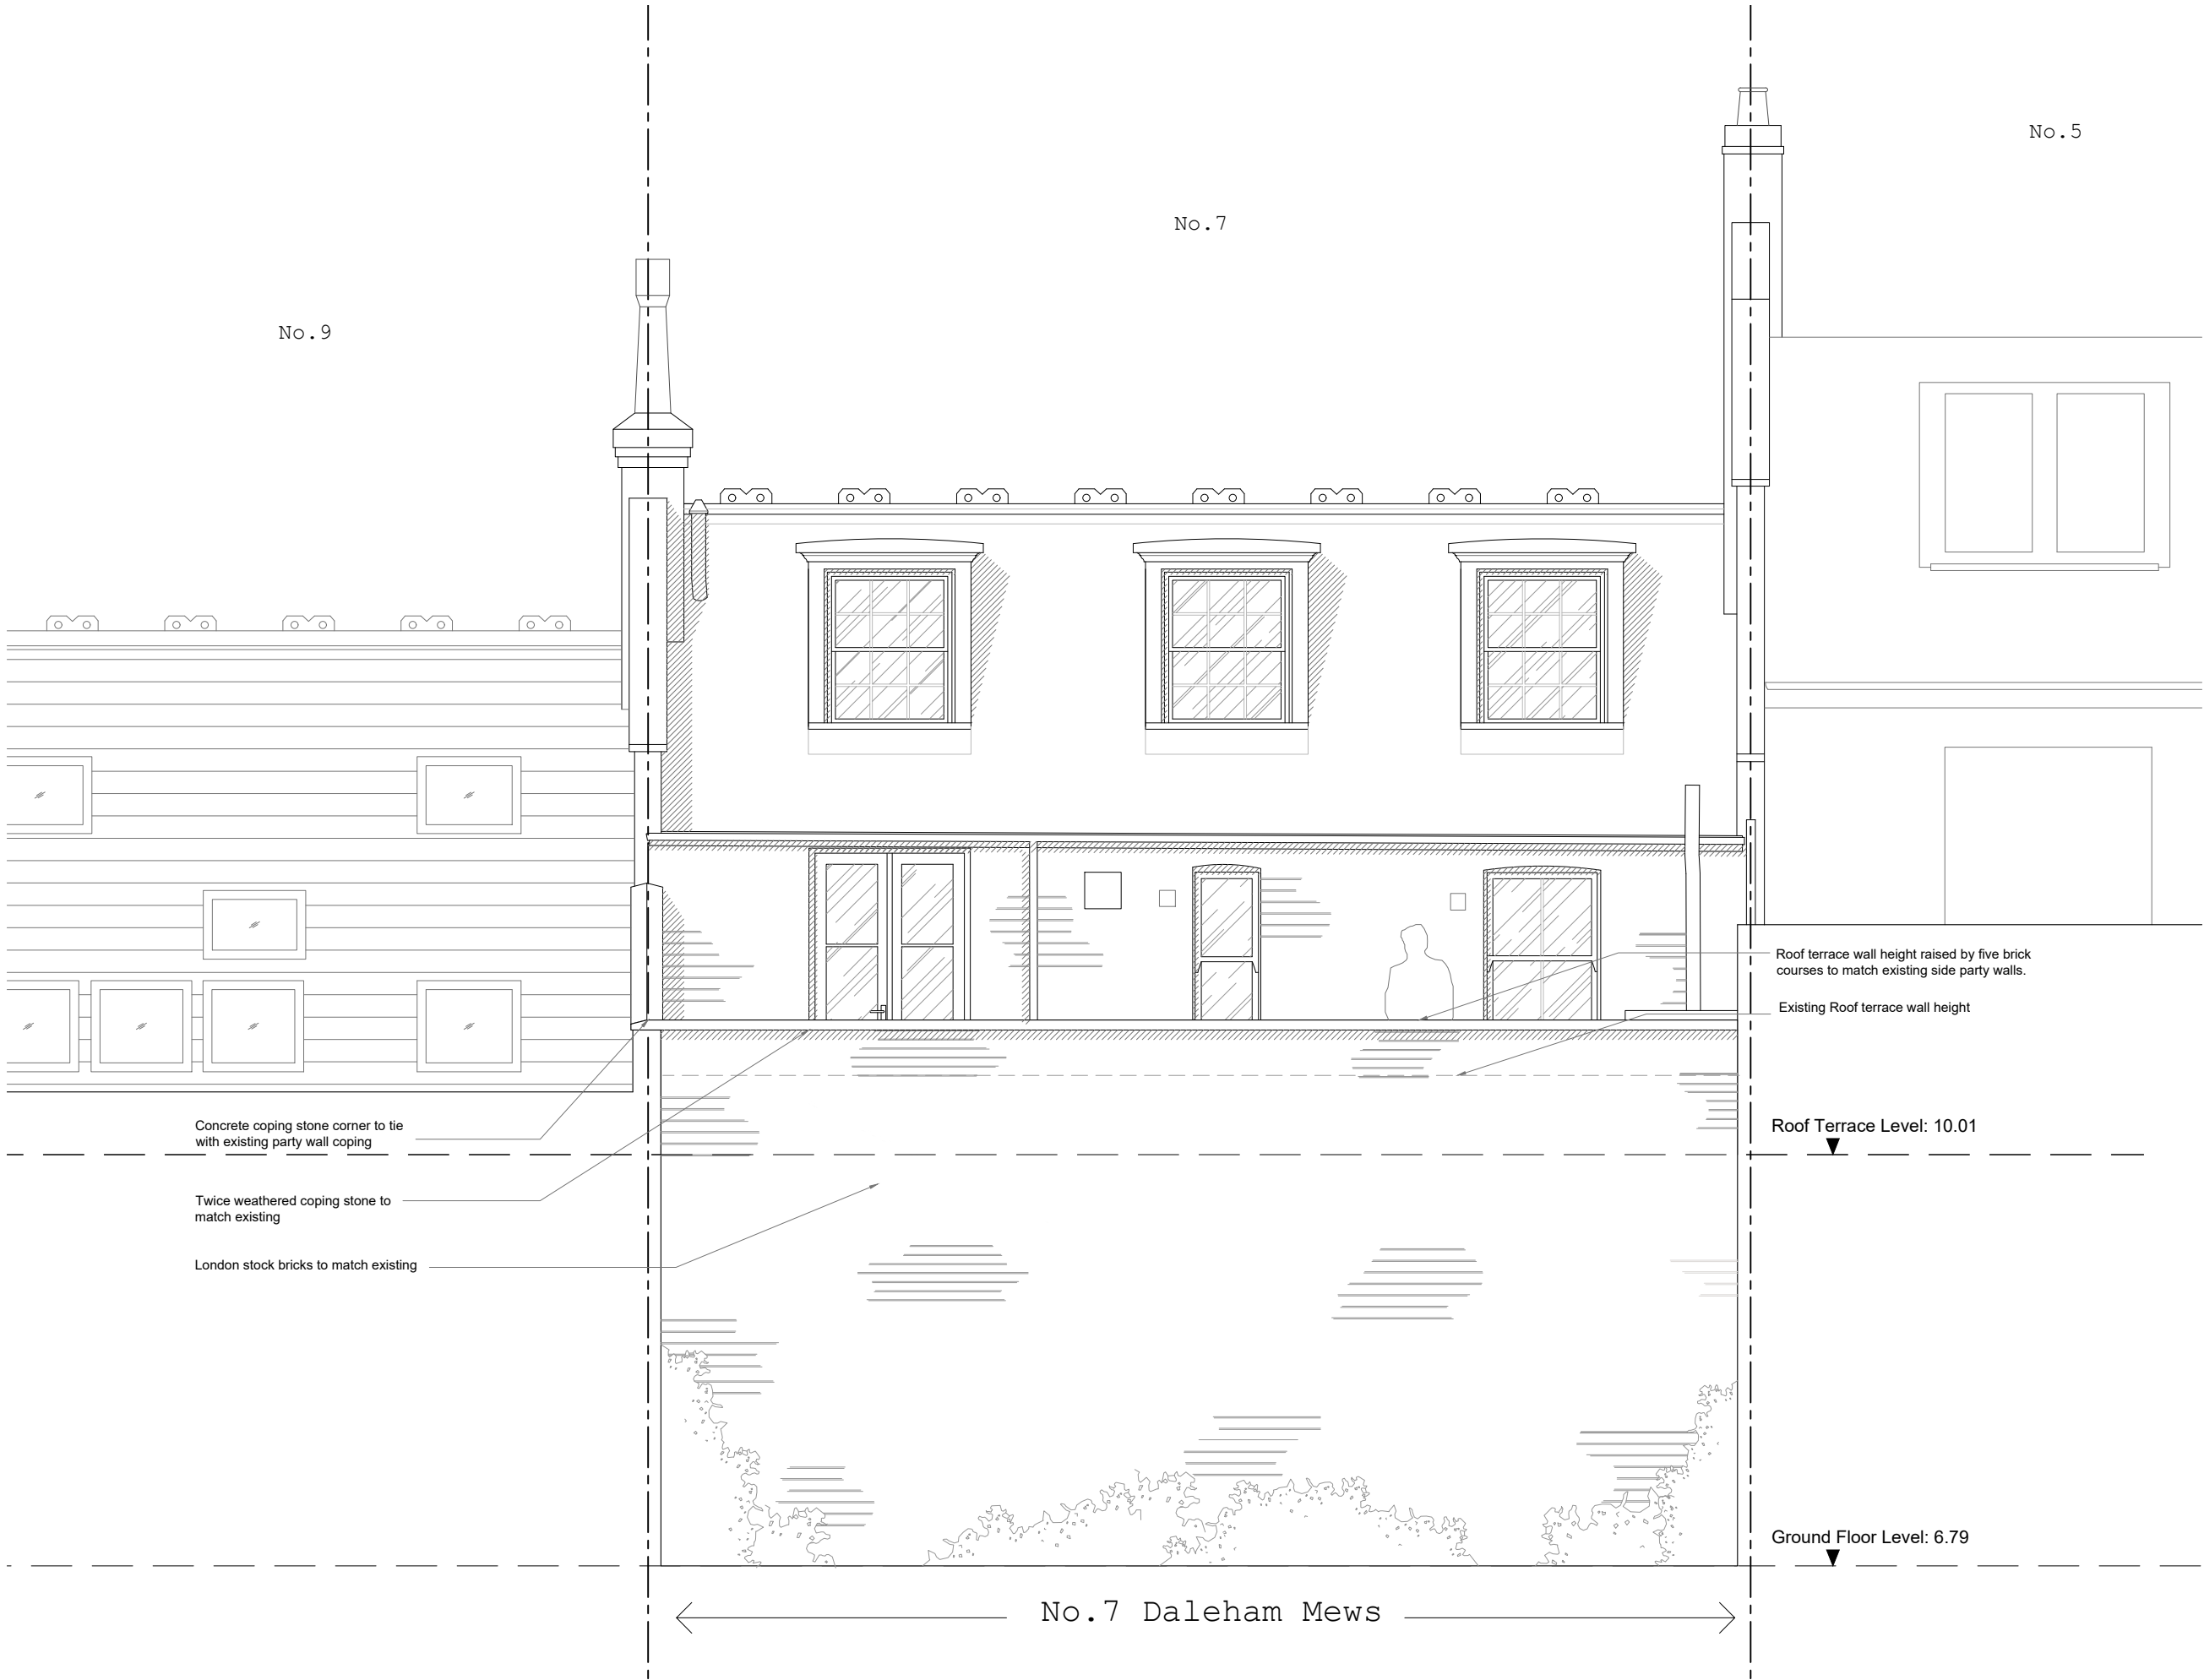

Revisions:-
A 21/02/19 Ridge Raised by 1 brick
B 15/02/23 Roof terrace wall raised

ALEX TART ARCHITECTS

THE OLD BOATHOUSE,
LONDON, SW15 2NP

TEL: 020 3937 8989
Email: office@alexstartarchitects.com

Client
022 _Simon & Dido Tart

Site
7 Daleham Mews,
NW3 5DB

Drawing Title
Proposed Rear Elevation

Scale 50@A3	Date 15.02.23	Drawn FB	Checked CH
----------------	------------------	-------------	---------------

Drawing No. P07.0	Revision B
----------------------	---------------