




REAR EXTENSION BOX SASH WINDOWS

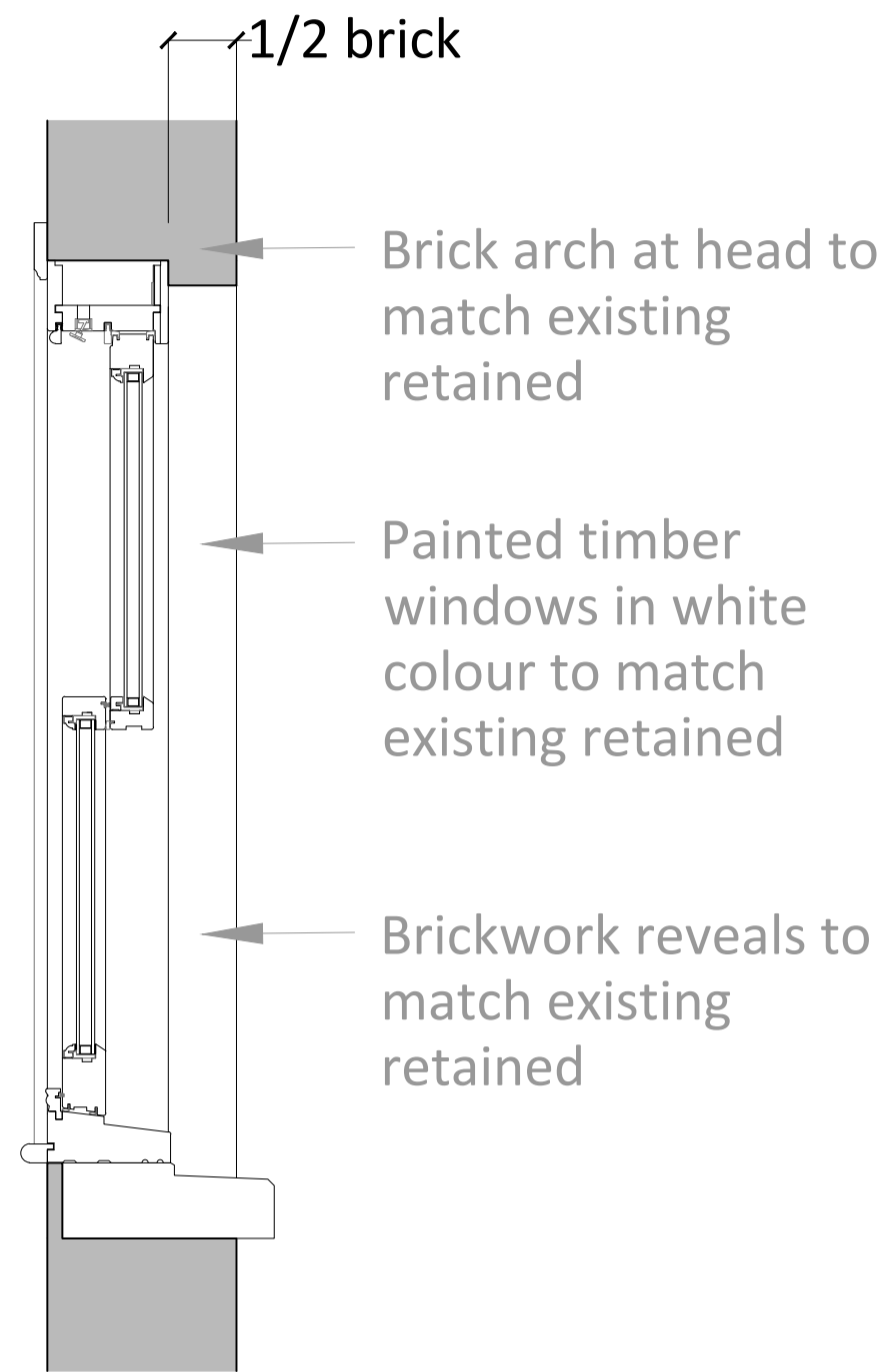


SECTION A-A

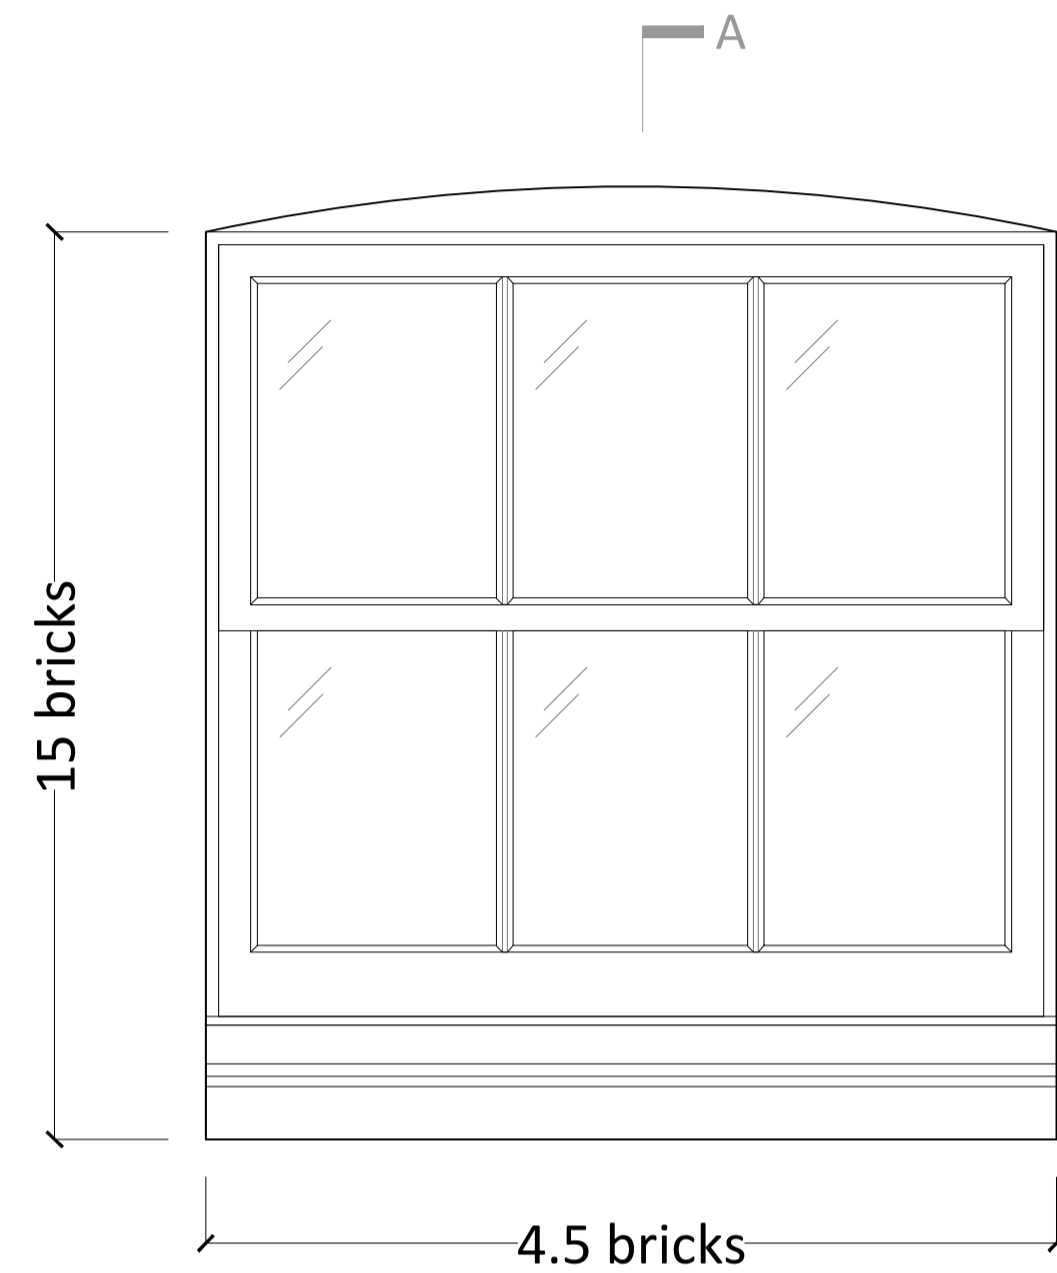


ELEVATION
REAR ELEVATION WINDOW

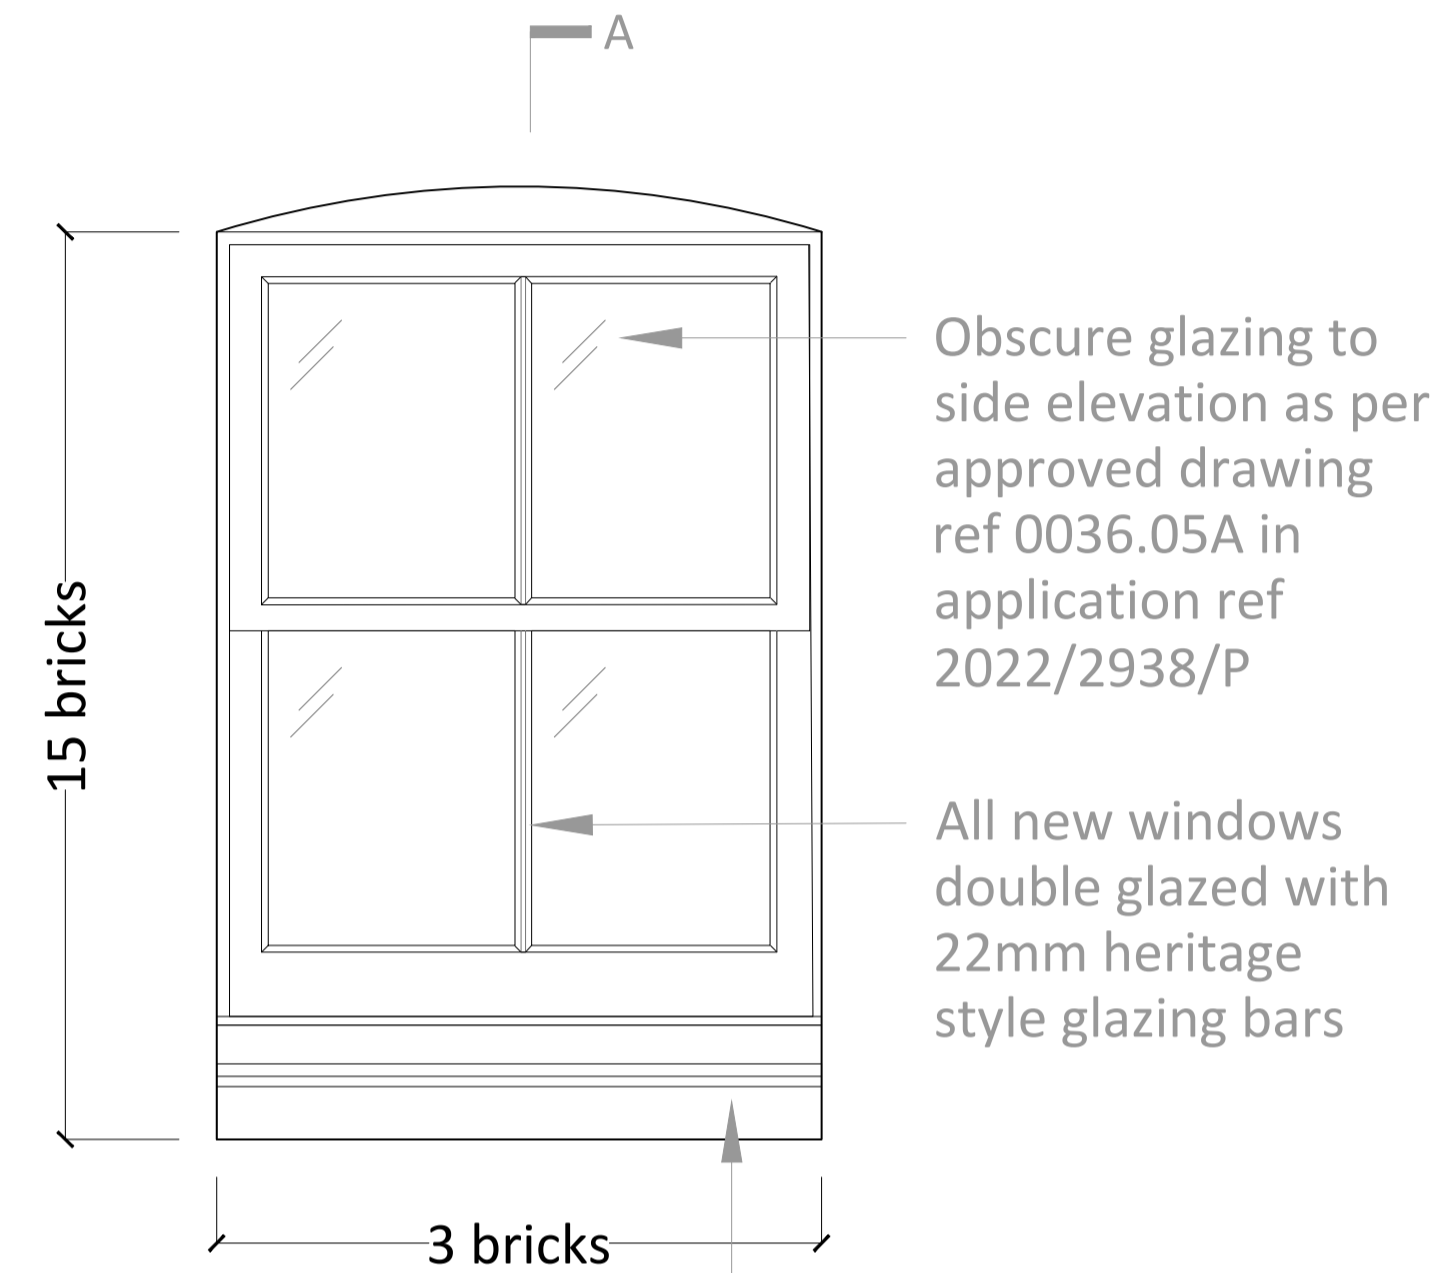

ELEVATION
SIDE ELEVATION WINDOW

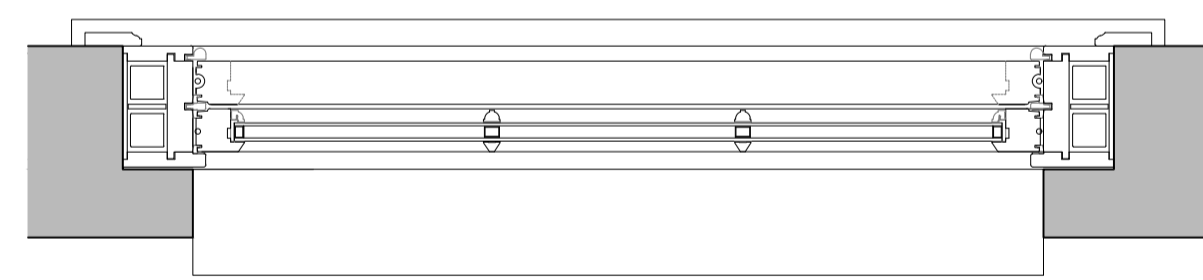

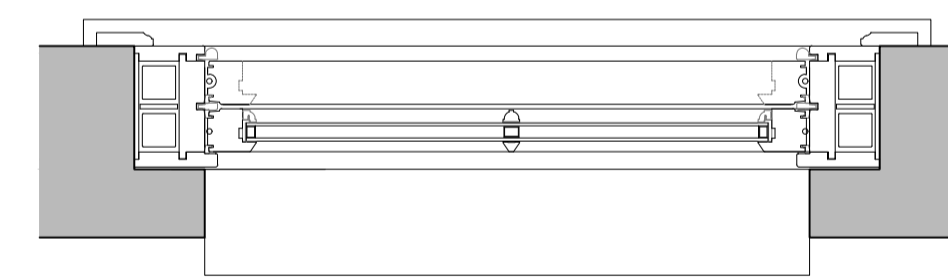

PLAN
REAR ELEVATION WINDOW



PLAN
SIDE ELEVATION WINDOW

REV. NO.	DESCRIPTION TO REVISION	REV. BY	DATE	NOTES	PROJECT ADDRESS	DRAWING TITLE	SCALE	PAPER	PROJECT STAGE				
A					1 Egbert Street London NW1 8LJ	Proposed External window & door Details Rear extension	1:10	A1	Planning				
B													
C													
D													
E													
F													
G													
H													
J													
K													
L													

DRG No. 0036.08	REV.		
DRAWN BY ED	DATE 14.02.2023		