



# LGF FRONT LIGHTWELL SPRING SASH WINDOW

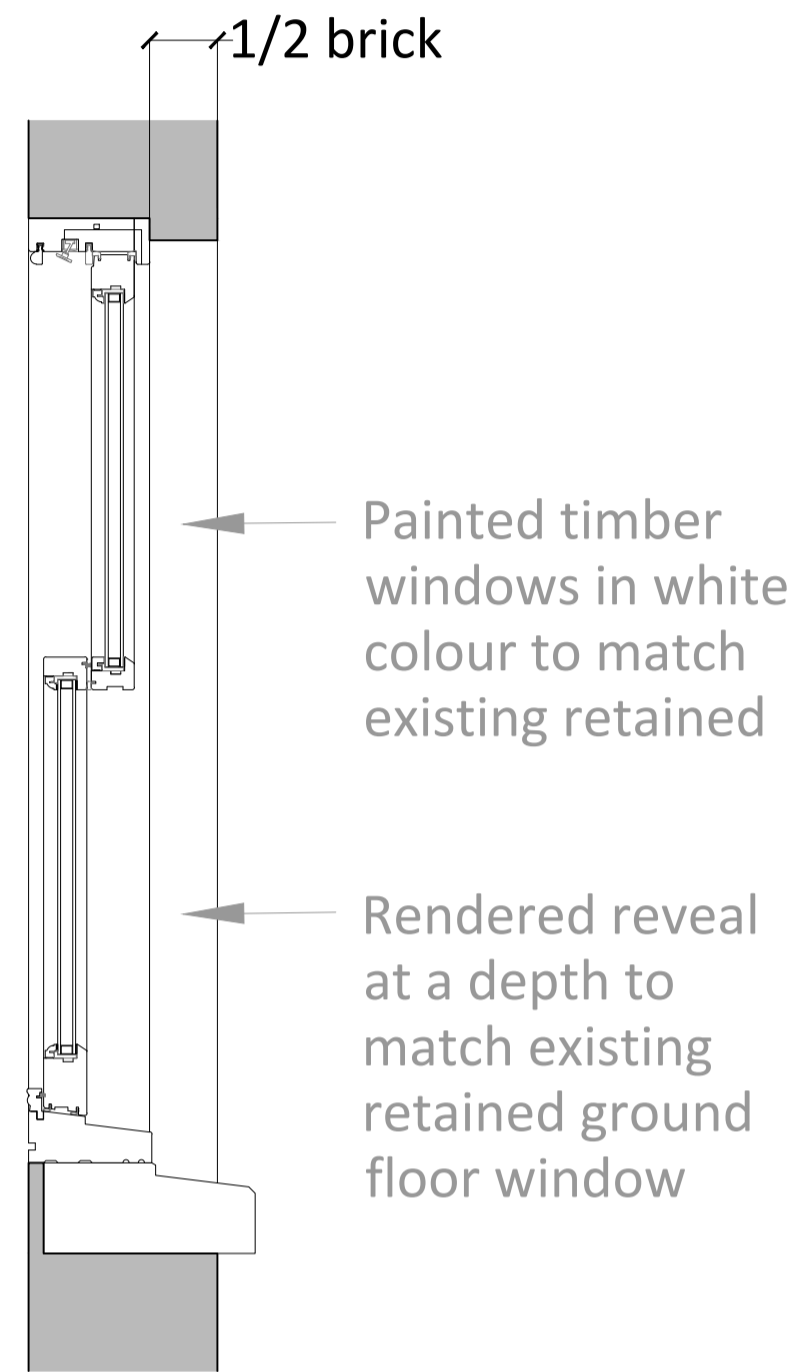


SECTION B-B

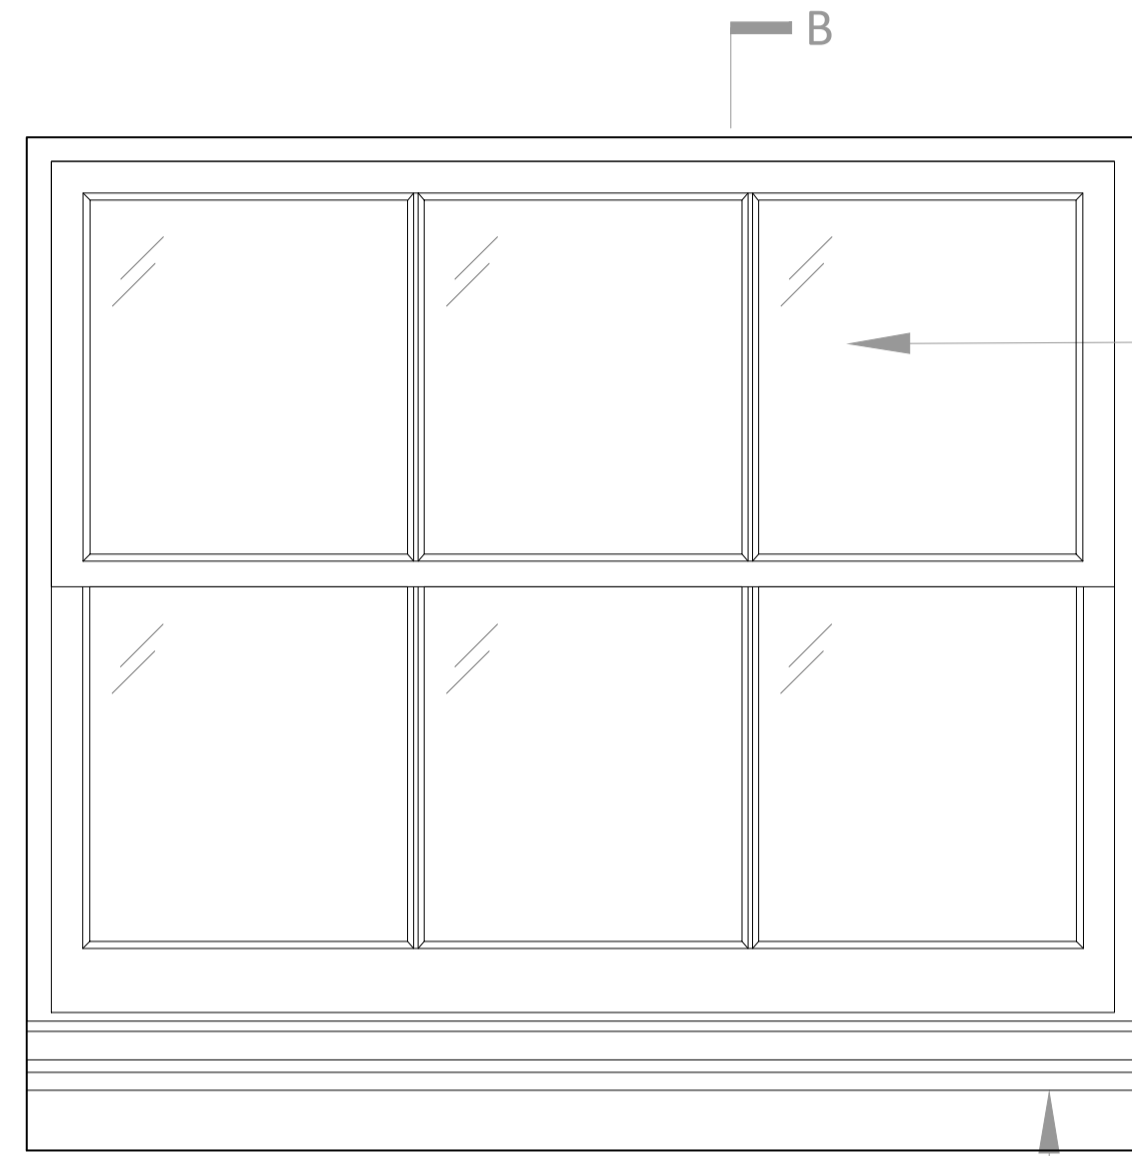


ELEVATION  
FRONT ELEVATION WINDOW

New double glazed  
spring sash window  
with 22mm heritage  
style glazing bars  
within existing  
opening

Existing stone cill to  
be retained

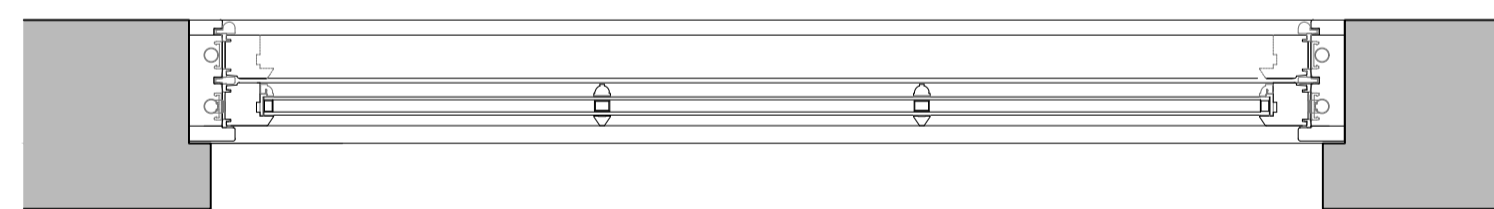


PLAN  
FRONT ELEVATION WINDOW

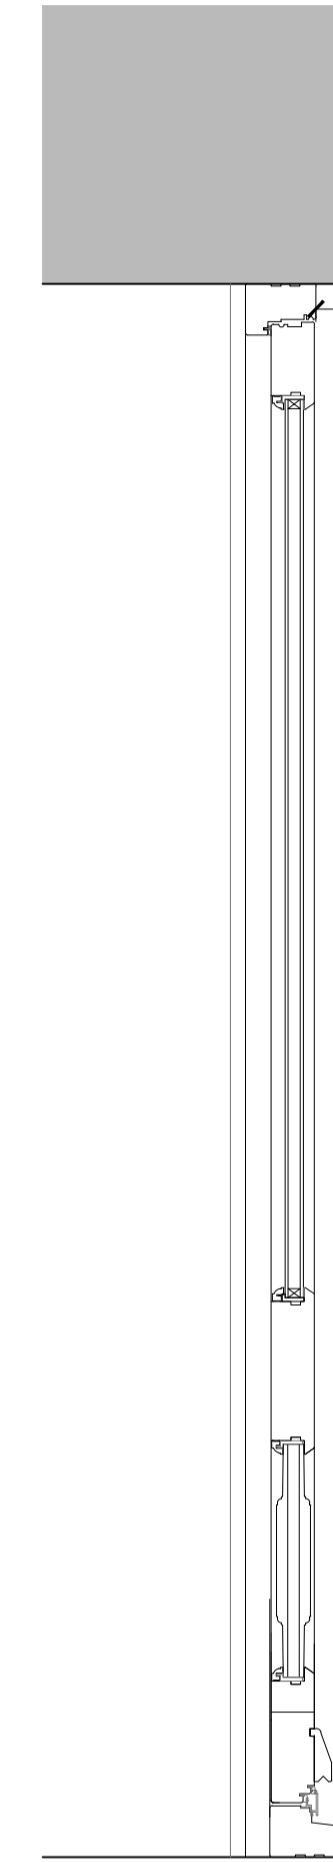

SECTION C-C


Door set back from  
face of existing  
bridge i line with  
Conservation Area  
design guidelines

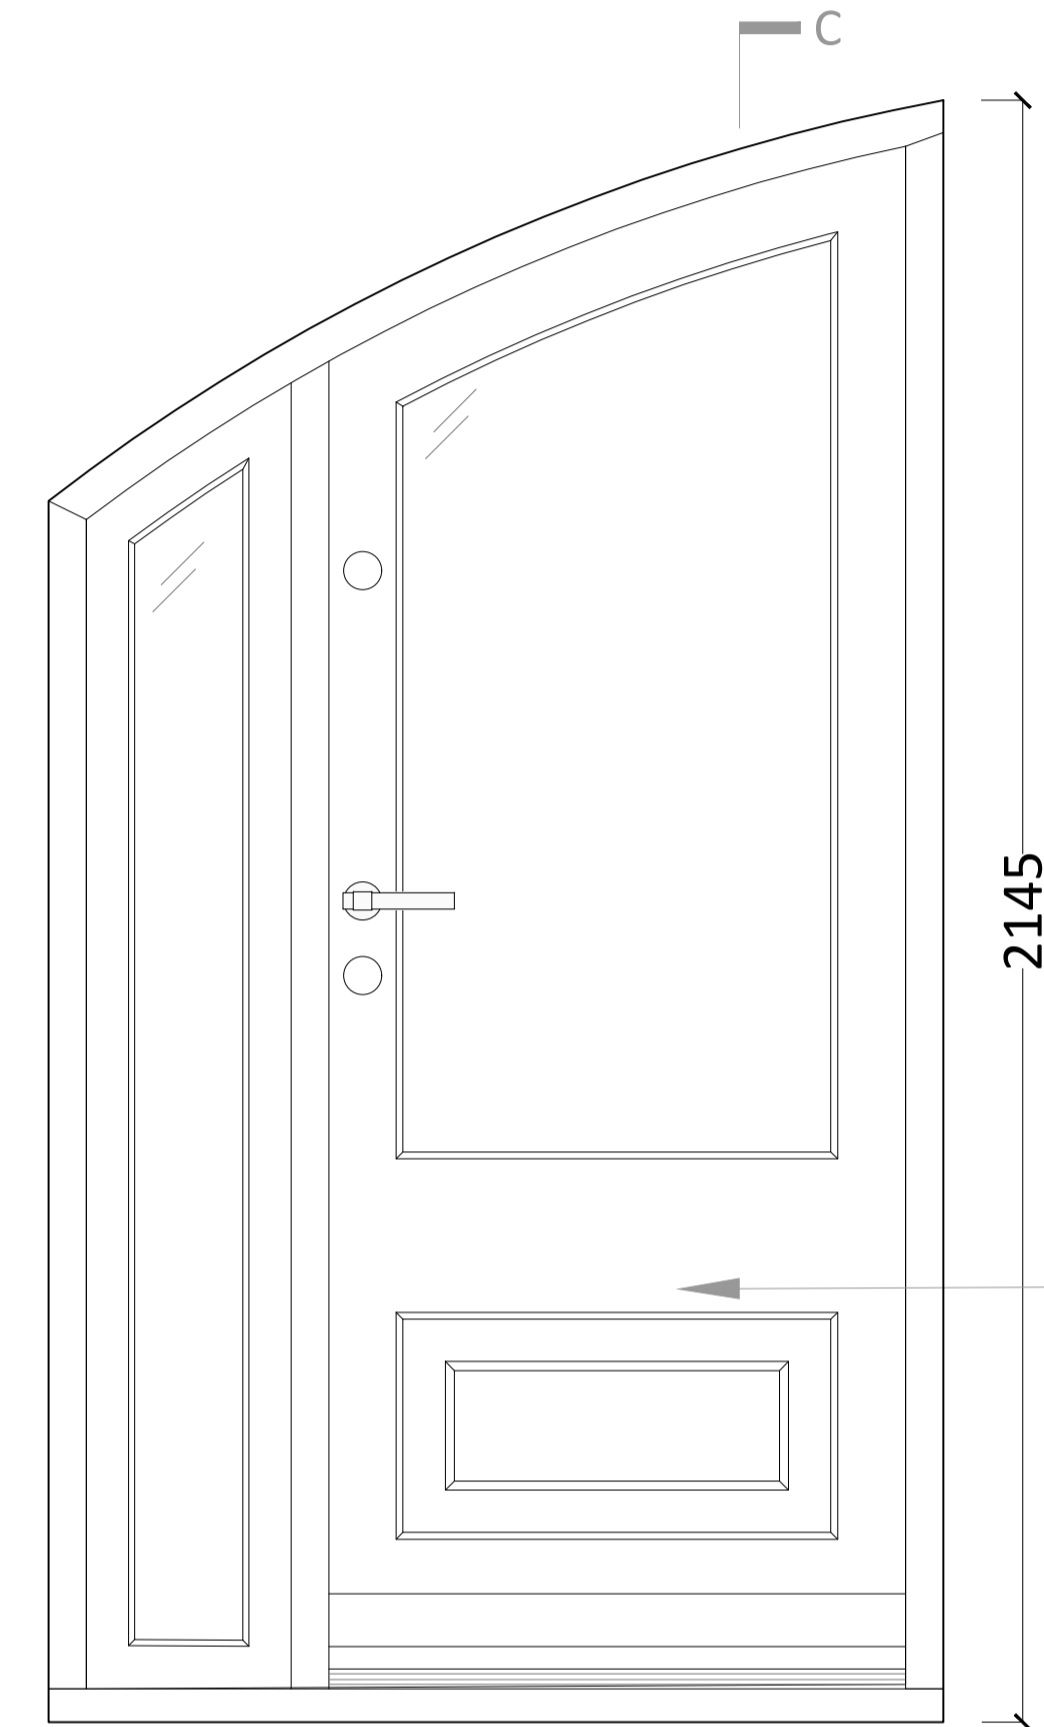

ELEVATION  
LGF ENTRANCE DOOR

Painted timber door  
and sidelight in  
colour to be  
confirmed

762

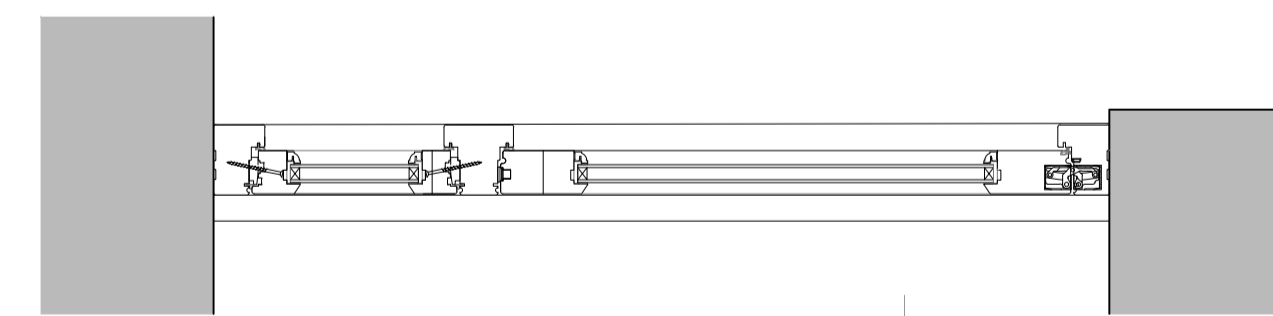

PLAN  
LGF ENTRANCE DOOR

REV. NO.	DESCRIPTION TO REVISION	REV. BY	DATE	NOTES	PROJECT ADDRESS	DRAWING TITLE	SCALE	PAPER	PROJECT STAGE
A	LGF details altered	ED	20.02.23		1 Egbert Street London NW1 8LJ	Proposed External window & door Details Lower Ground Floor	1:10	A1	Planning
B									
C									
D									
E									
F									
G									
H									
J									
K									
L									
									DRAWN BY ED DATE 20.02.2023 DRG No. 0036.09 REV. A

