


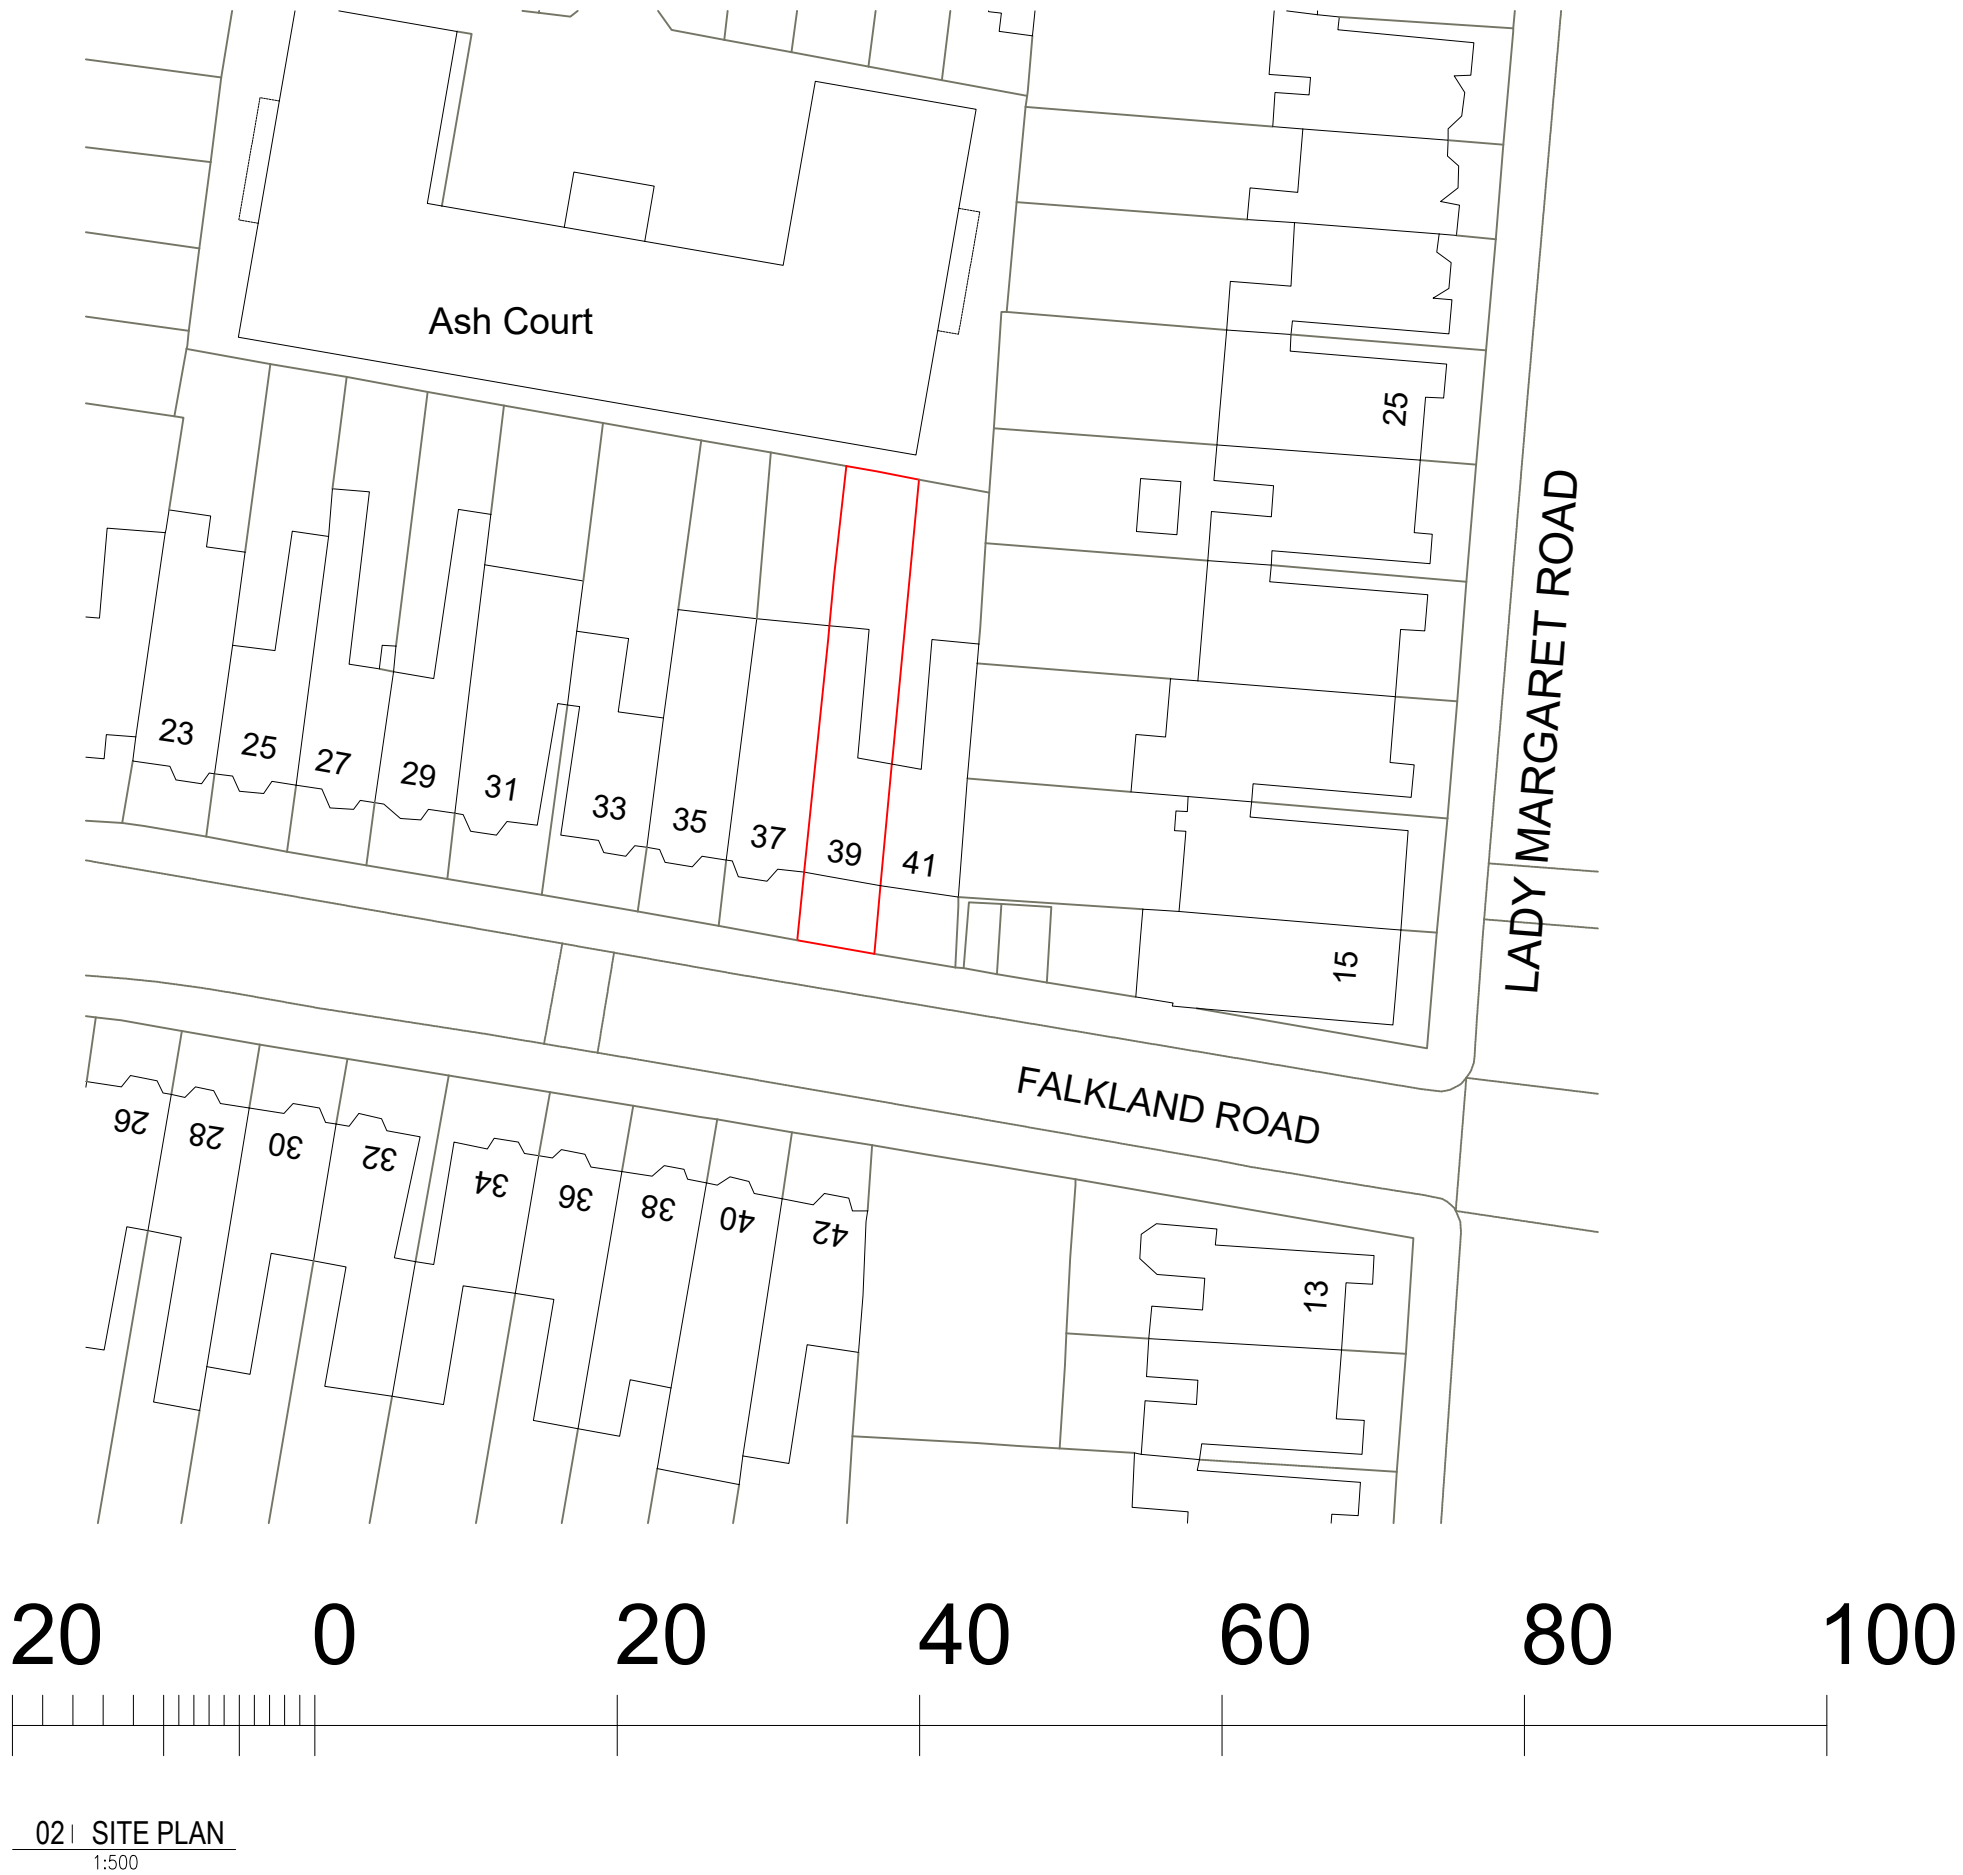

NOT FOR CONSTRUCTION PURPOSES DO NOT SCALE THIS DRAWING. ALL DIMENSIONS MUST BE CHECKED ON SITE. TO BE READ IN CONJUNCTION WITH ALL THE OTHER CONSULTANTS' DRAWINGS. INFORM THE ARCHITECT OF ANY DISCREPANCIES PRIOR TO CONSTRUCTION	DO NOT SCALE FROM THIS DRAWING ALL DIMENSIONS AND LEVELS TO BE CHECKED ONSITE	PROJECT		DRAWING NUMBER		
		1042-39A FALKLAND ROAD		1042-DR-0001		
		DRAWING TITLE		SCALE		
		LOCATION PLAN AND SITE PLAN		VARIES @ A3		
		DATE		16/02/23		
		STATUS		REVISION		
		FOR PLANNING		P01		
		163 Studio 163 Architects hello@studio-163.com www.studio-163.com				