




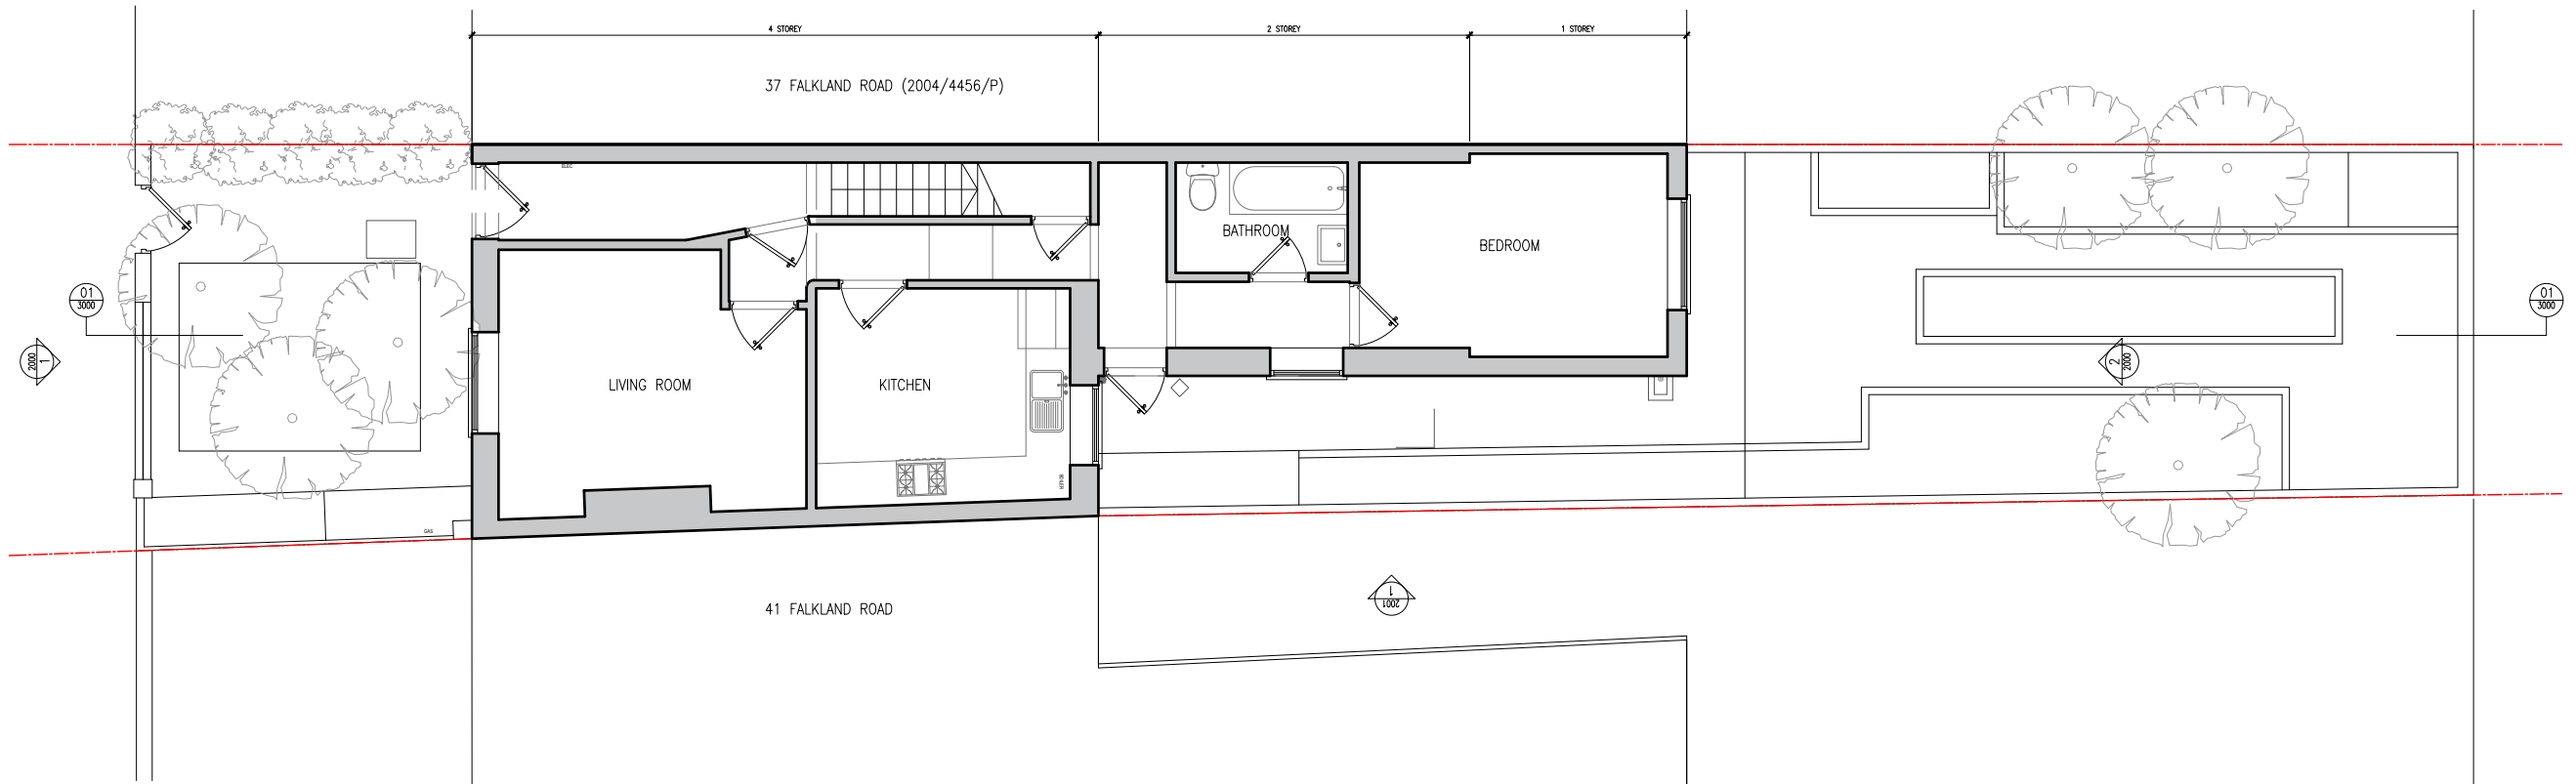

01 | EXISTING GROUND FLOOR FLAT PLAN
1:100

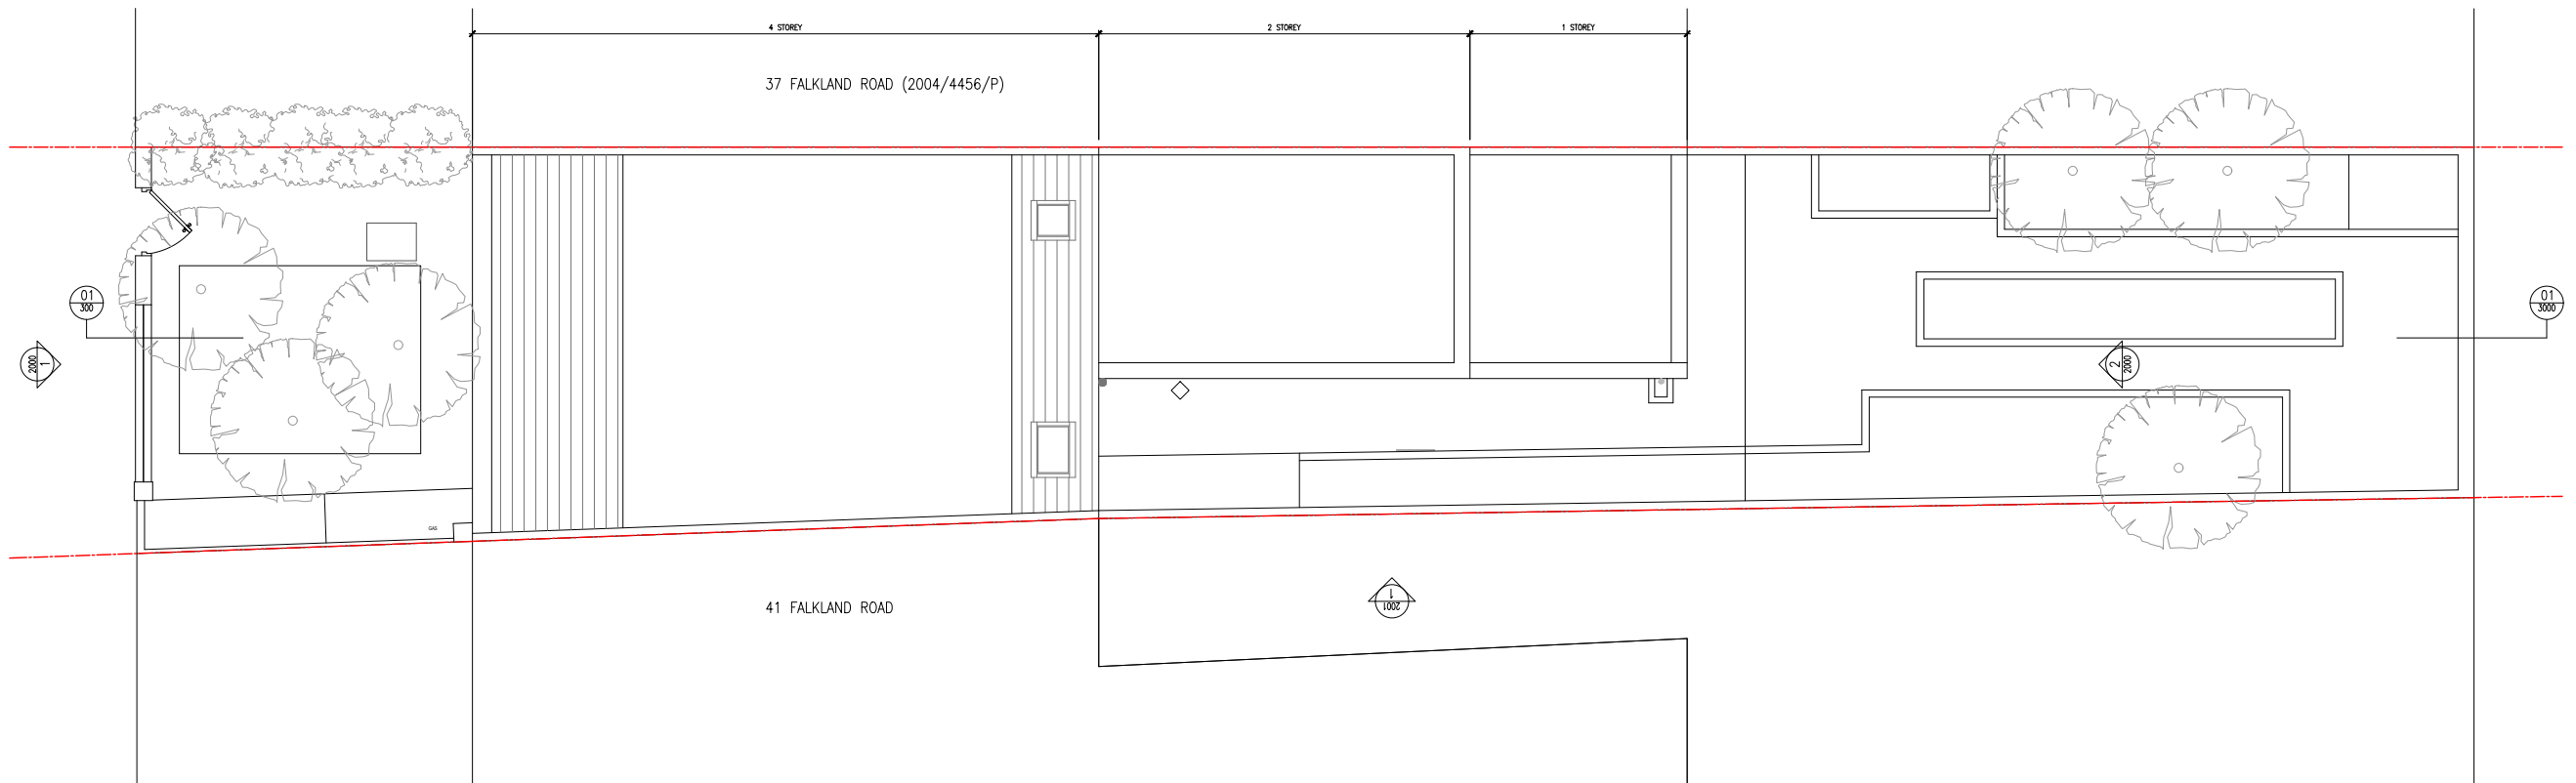

02 | EXISTING ROOF PLAN
1:100

 

NOT FOR CONSTRUCTION PURPOSES
DO NOT SCALE THIS DRAWING ALL DIMENSIONS MUST BE CHECKED ON SITE
TO BE READ IN CONJUNCTION WITH ALL THE OTHER CONSULTANTS DRAWINGS
INFORM THE ARCHITECT OF ANY DISCREPANCIES PRIOR TO CONSTRUCTION

DO NOT SCALE FROM THIS DRAWING
ALL DIMENSIONS AND LEVELS TO BE CHECKED ONSITE

PROJECT	1042-39A FALKLAND ROAD		DRAWING NUMBER	1042-DR-1000
			SCALE	1:100 @ A3
DRAWING TITLE			DATE	16/02/23
			STATUS	FOR PLANNING
			REVISION	P01

163

Studio 163 Architects
hello@studio-163.com
www.studio-163.com