



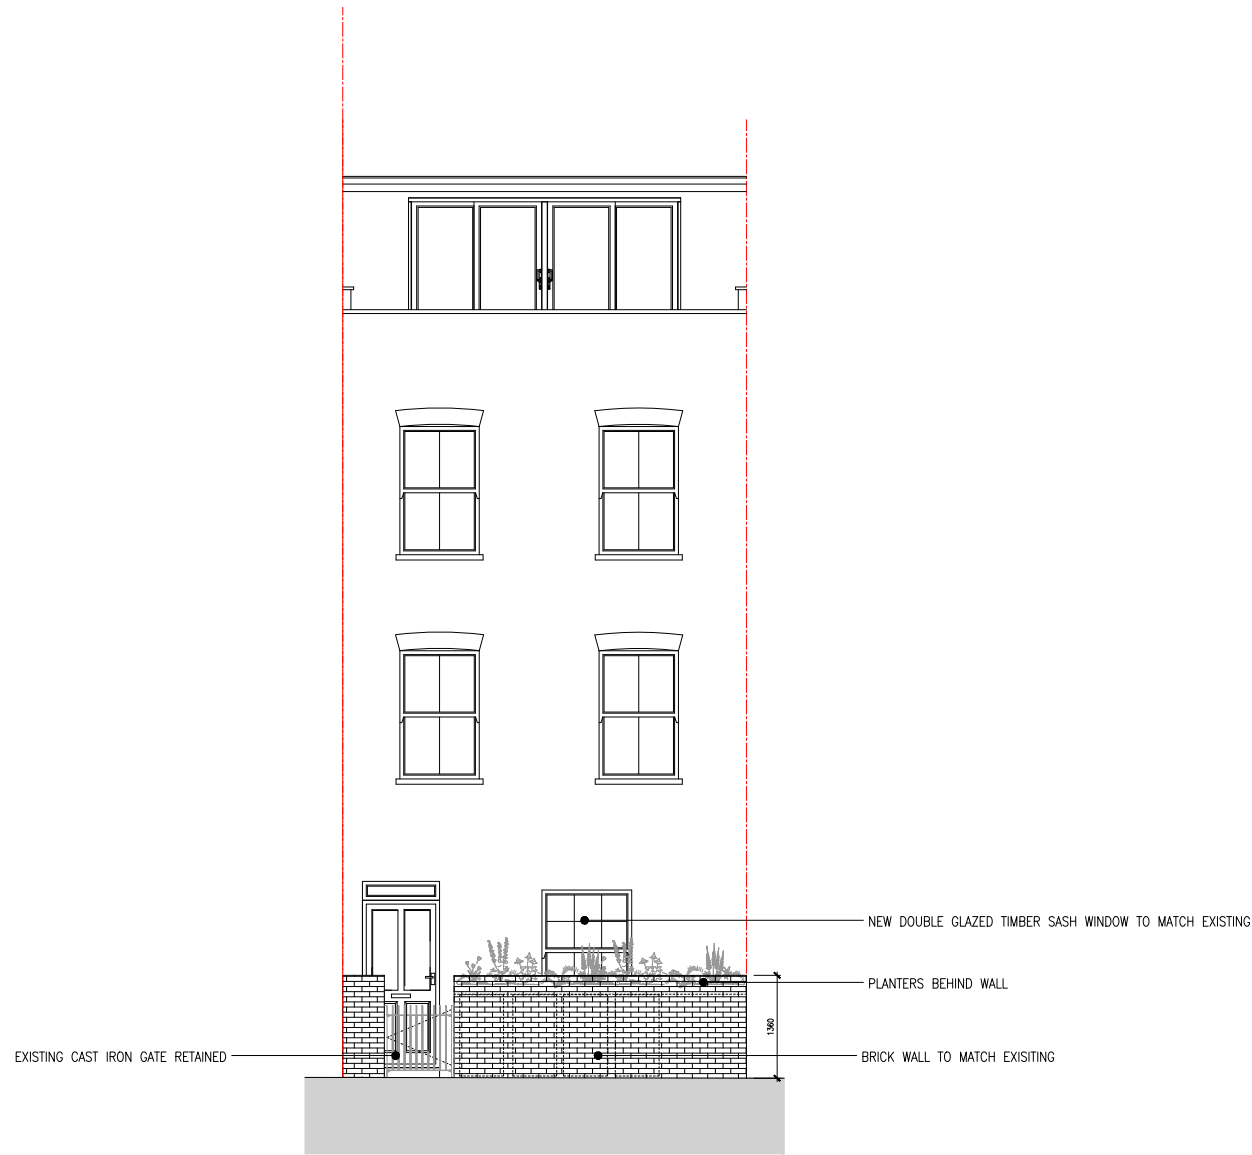

01 | PROPOSED FRONT ELEVATION
1:100

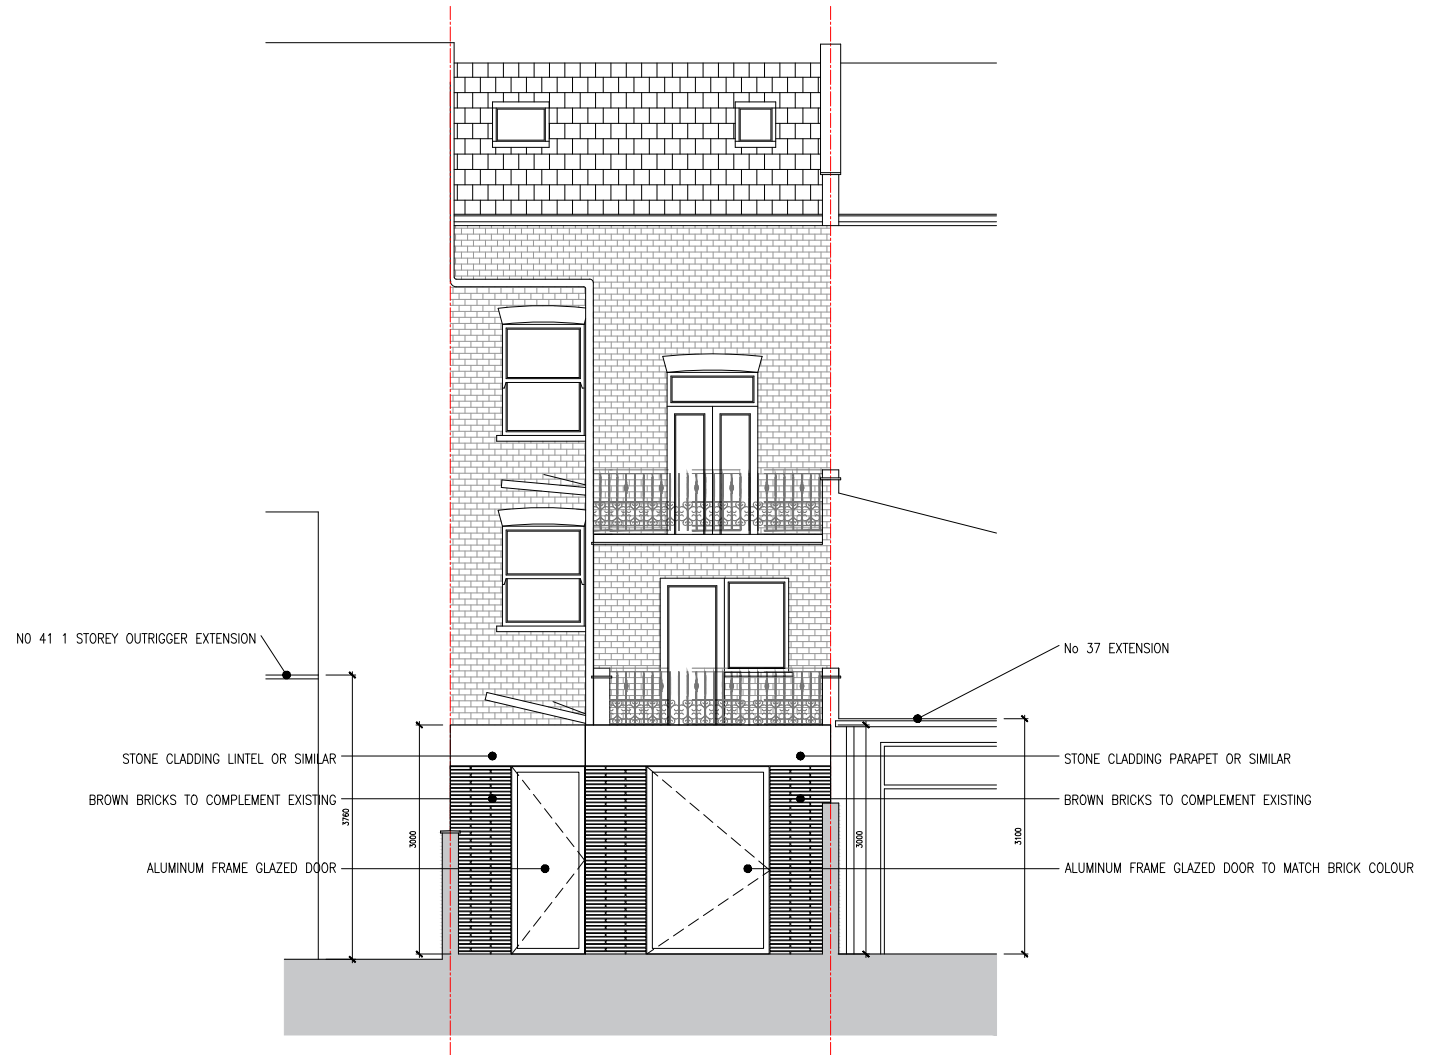

02 | PROPOSED REAR ELEVATION
1:100



DO NOT SCALE FROM THIS DRAWING
ALL DIMENSIONS AND LEVELS TO BE CHECKED ONSITE

NOT FOR CONSTRUCTION PURPOSES
DO NOT SCALE THIS DRAWING ALL DIMENSIONS MUST BE CHECKED ON SITE
TO BE READ IN CONJUNCTION WITH ALL THE OTHER CONSULTANTS DRAWINGS
INFORM THE ARCHITECT OF ANY DISCREPANCIES PRIOR TO CONSTRUCTION

PROJECT 1042-39A FALKLAND ROAD	DRAWING NUMBER 1042-DR-2100
	SCALE 1:100 @ A3
DRAWING TITLE PROPOSED FRONT AND REAR ELEVATIONS	DATE 16/02/23
	STATUS FOR PLANNING
	REVISION P01

163
Studio 163 Architects
hello@studio-163.com
www.studio-163.com