




No.	Description	Date

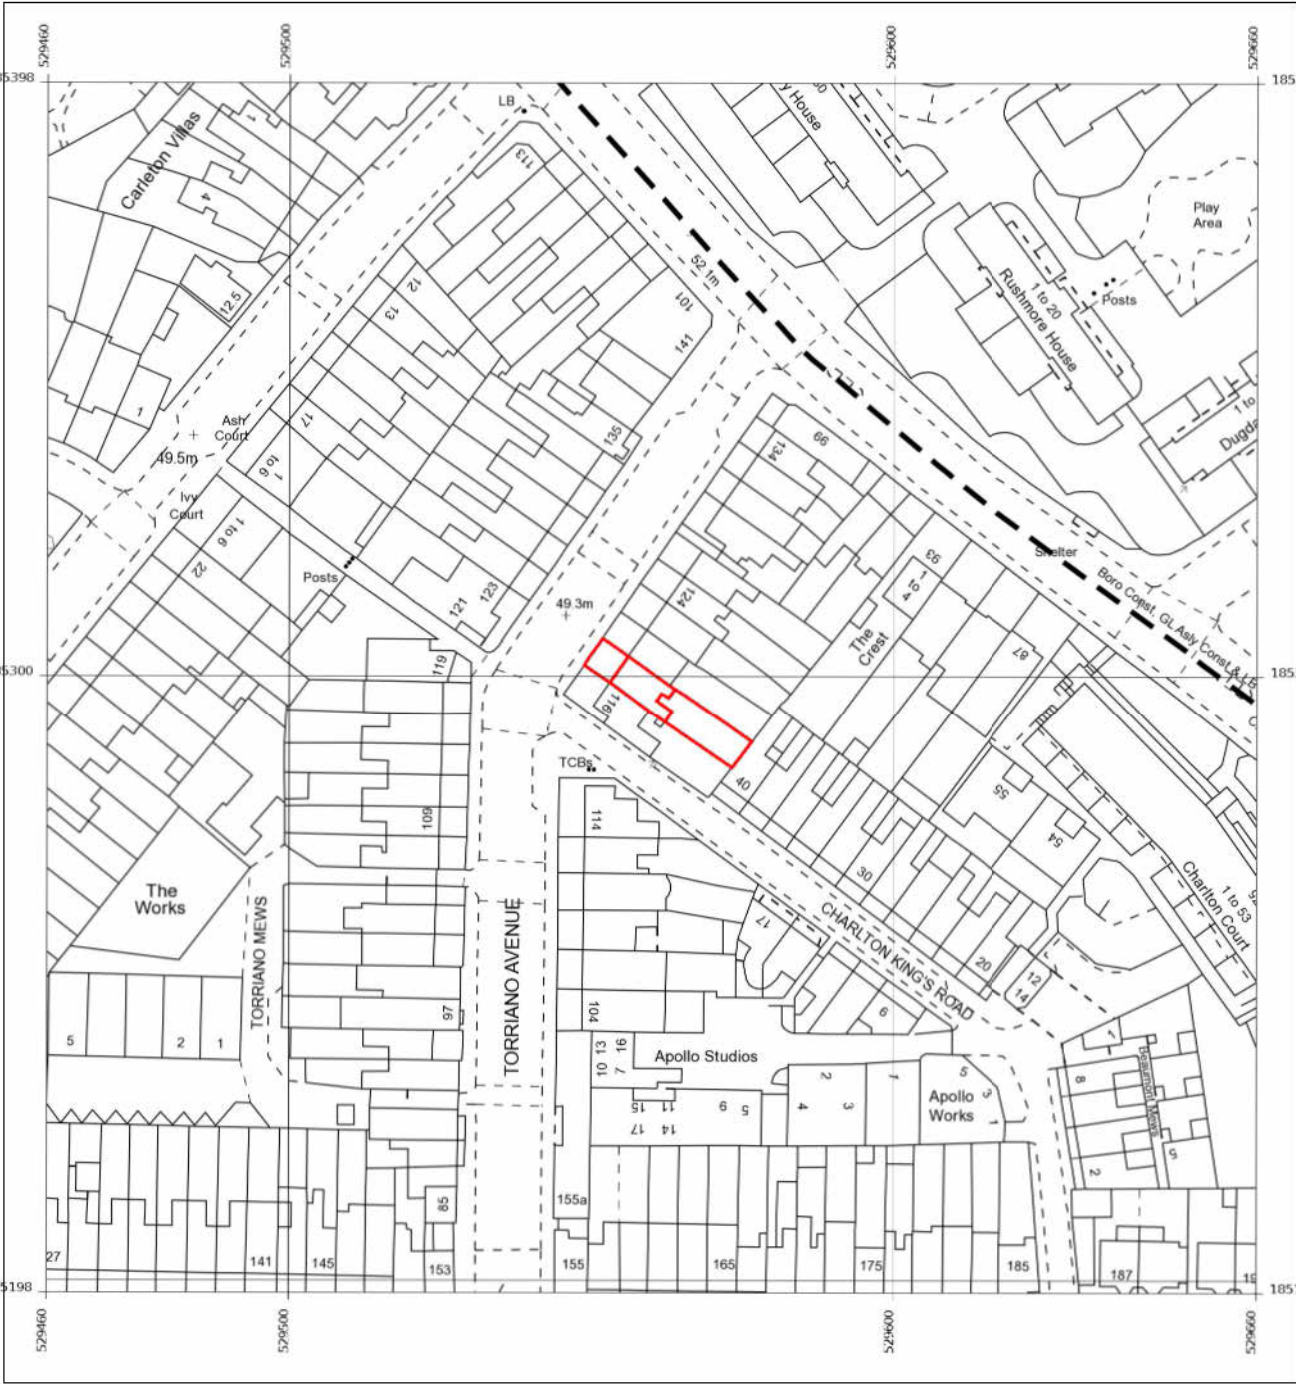

1 Location plan
1 : 1250

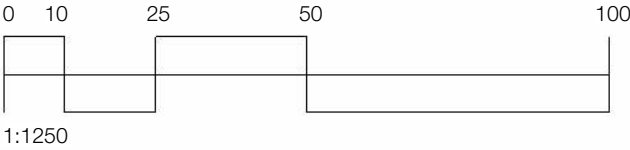

2 Block plan
1 : 500

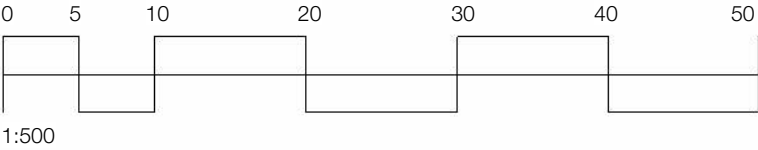

FELIXDB

12 Chichester Road
London NW6 5QN

t. 07966264656

felix@felixdb.co.uk

TITLE
LOCATION AND BLOCK PLAN

PROJECT
118 Torriano Avenue NW5 2RY

CLIENT
Hamed & Fleur

F.P
21/02/2023 11:46:14



PROJECT NUMBER
118T-

SCALE (@ A3)
As indicated

DRAWING NUMBER
REV

FDB-118T- A001

No.	Description	Date

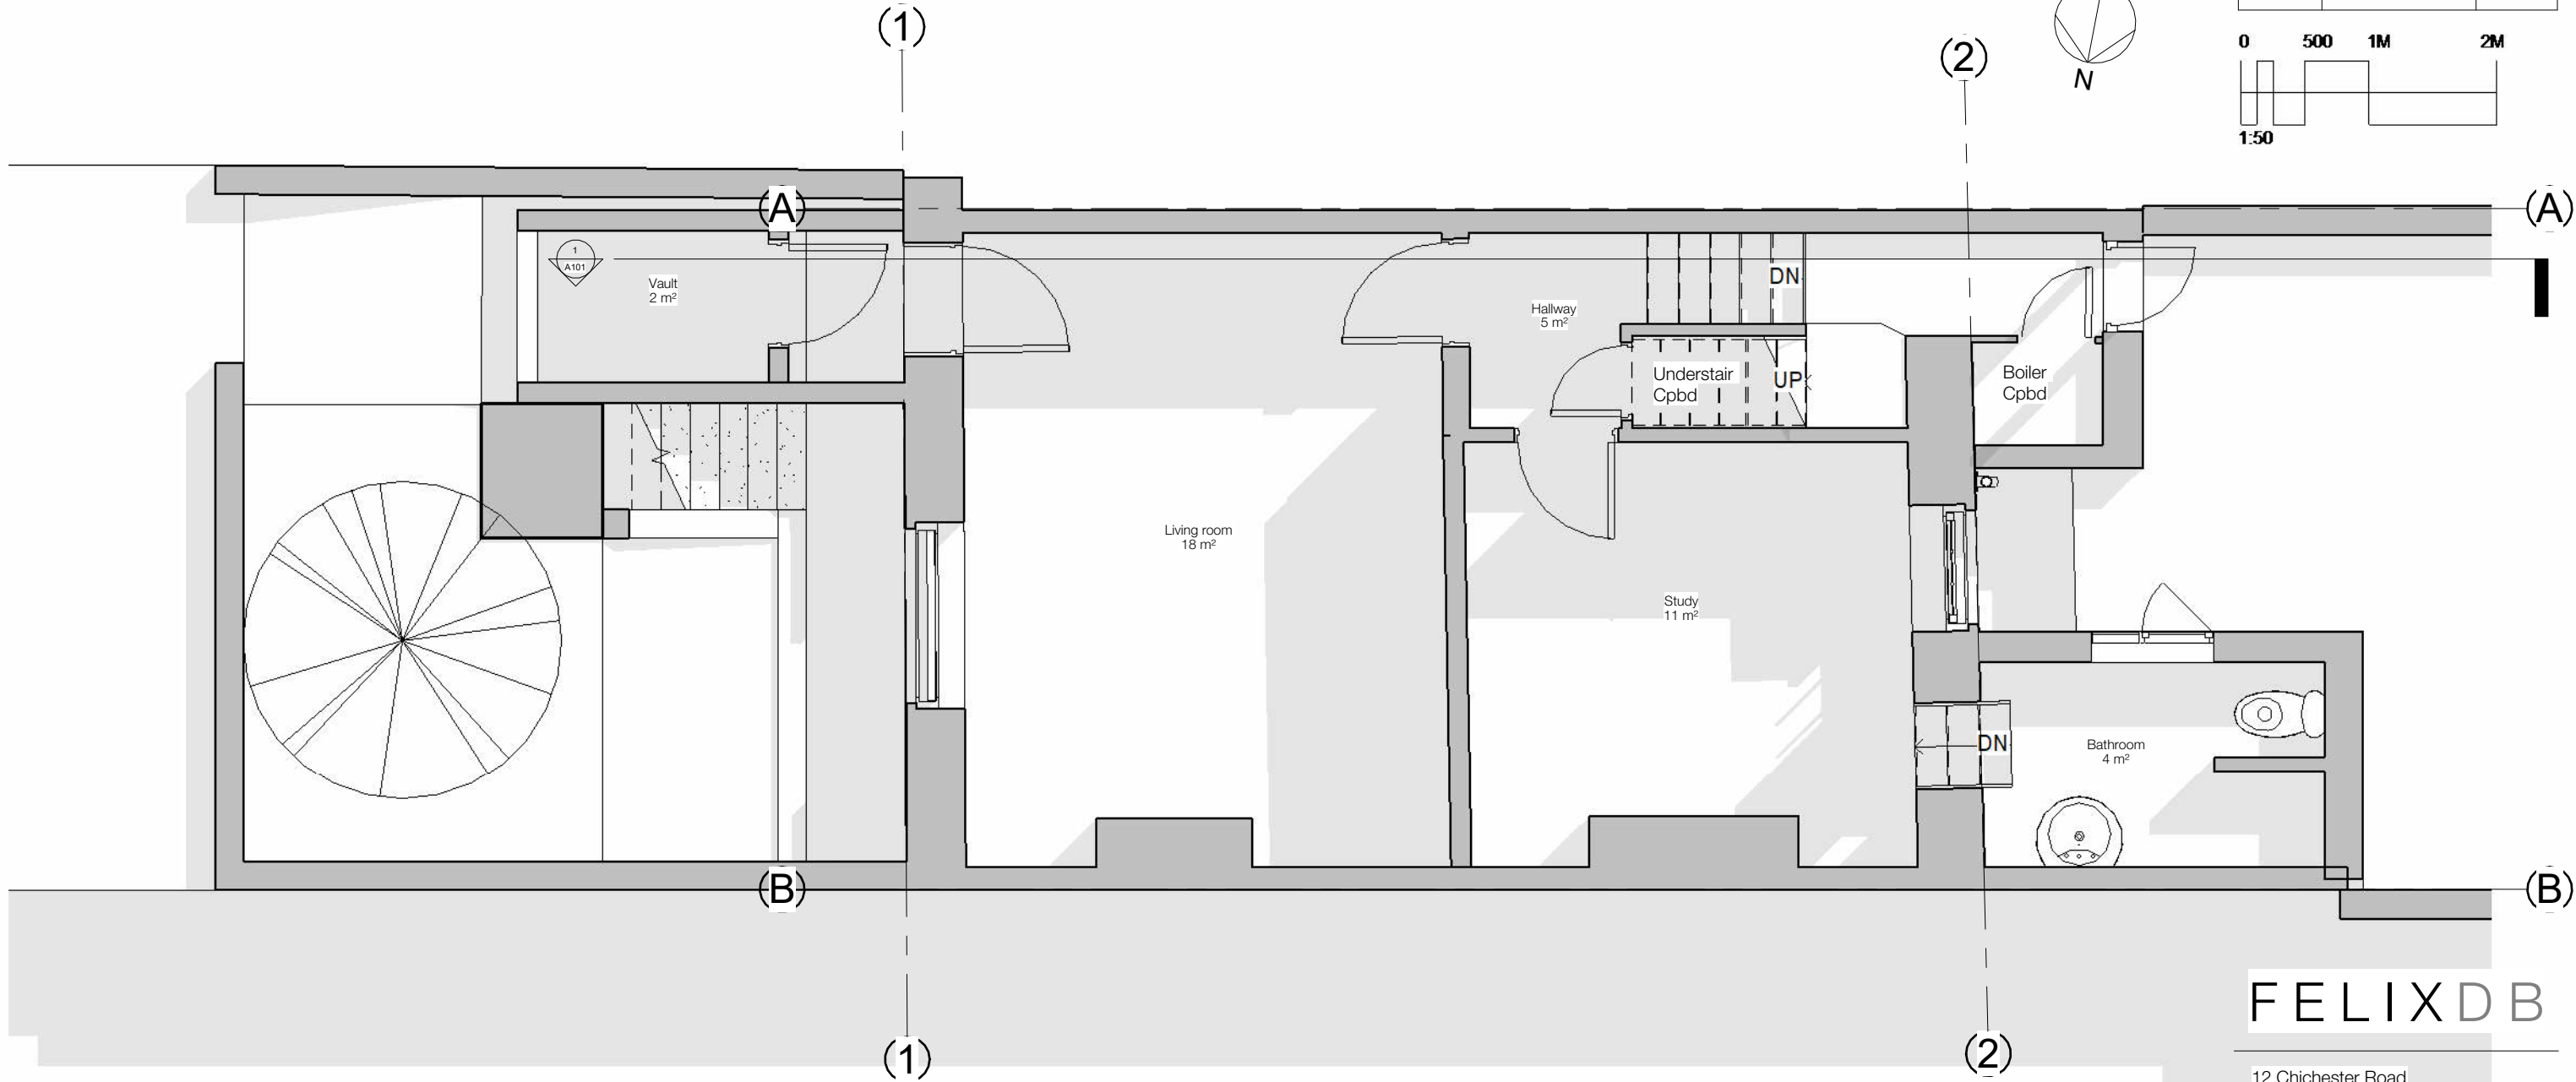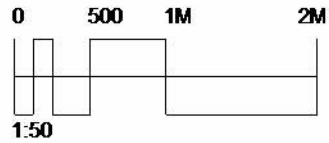

1 -1 Lower Ground Floor - Existing 1.50
1 : 50

FELIXDB

12 Chichester Road
London NW6 5QN

t. 07966264656

felix@felixdb.co.uk

TITLE
EXISTING LOWER GRD FLOOR 1-50

PROJECT
118 Torriano Avenue NW5 2RY

CLIENT
Hamed & Fleur

F.P
21/02/2023 11:46:16




PROJECT NUMBER
118T-

SCALE (@ A3)
1 : 50


DRAWING NUMBER
REV

FDB-118T- A100

No.	Description	Date

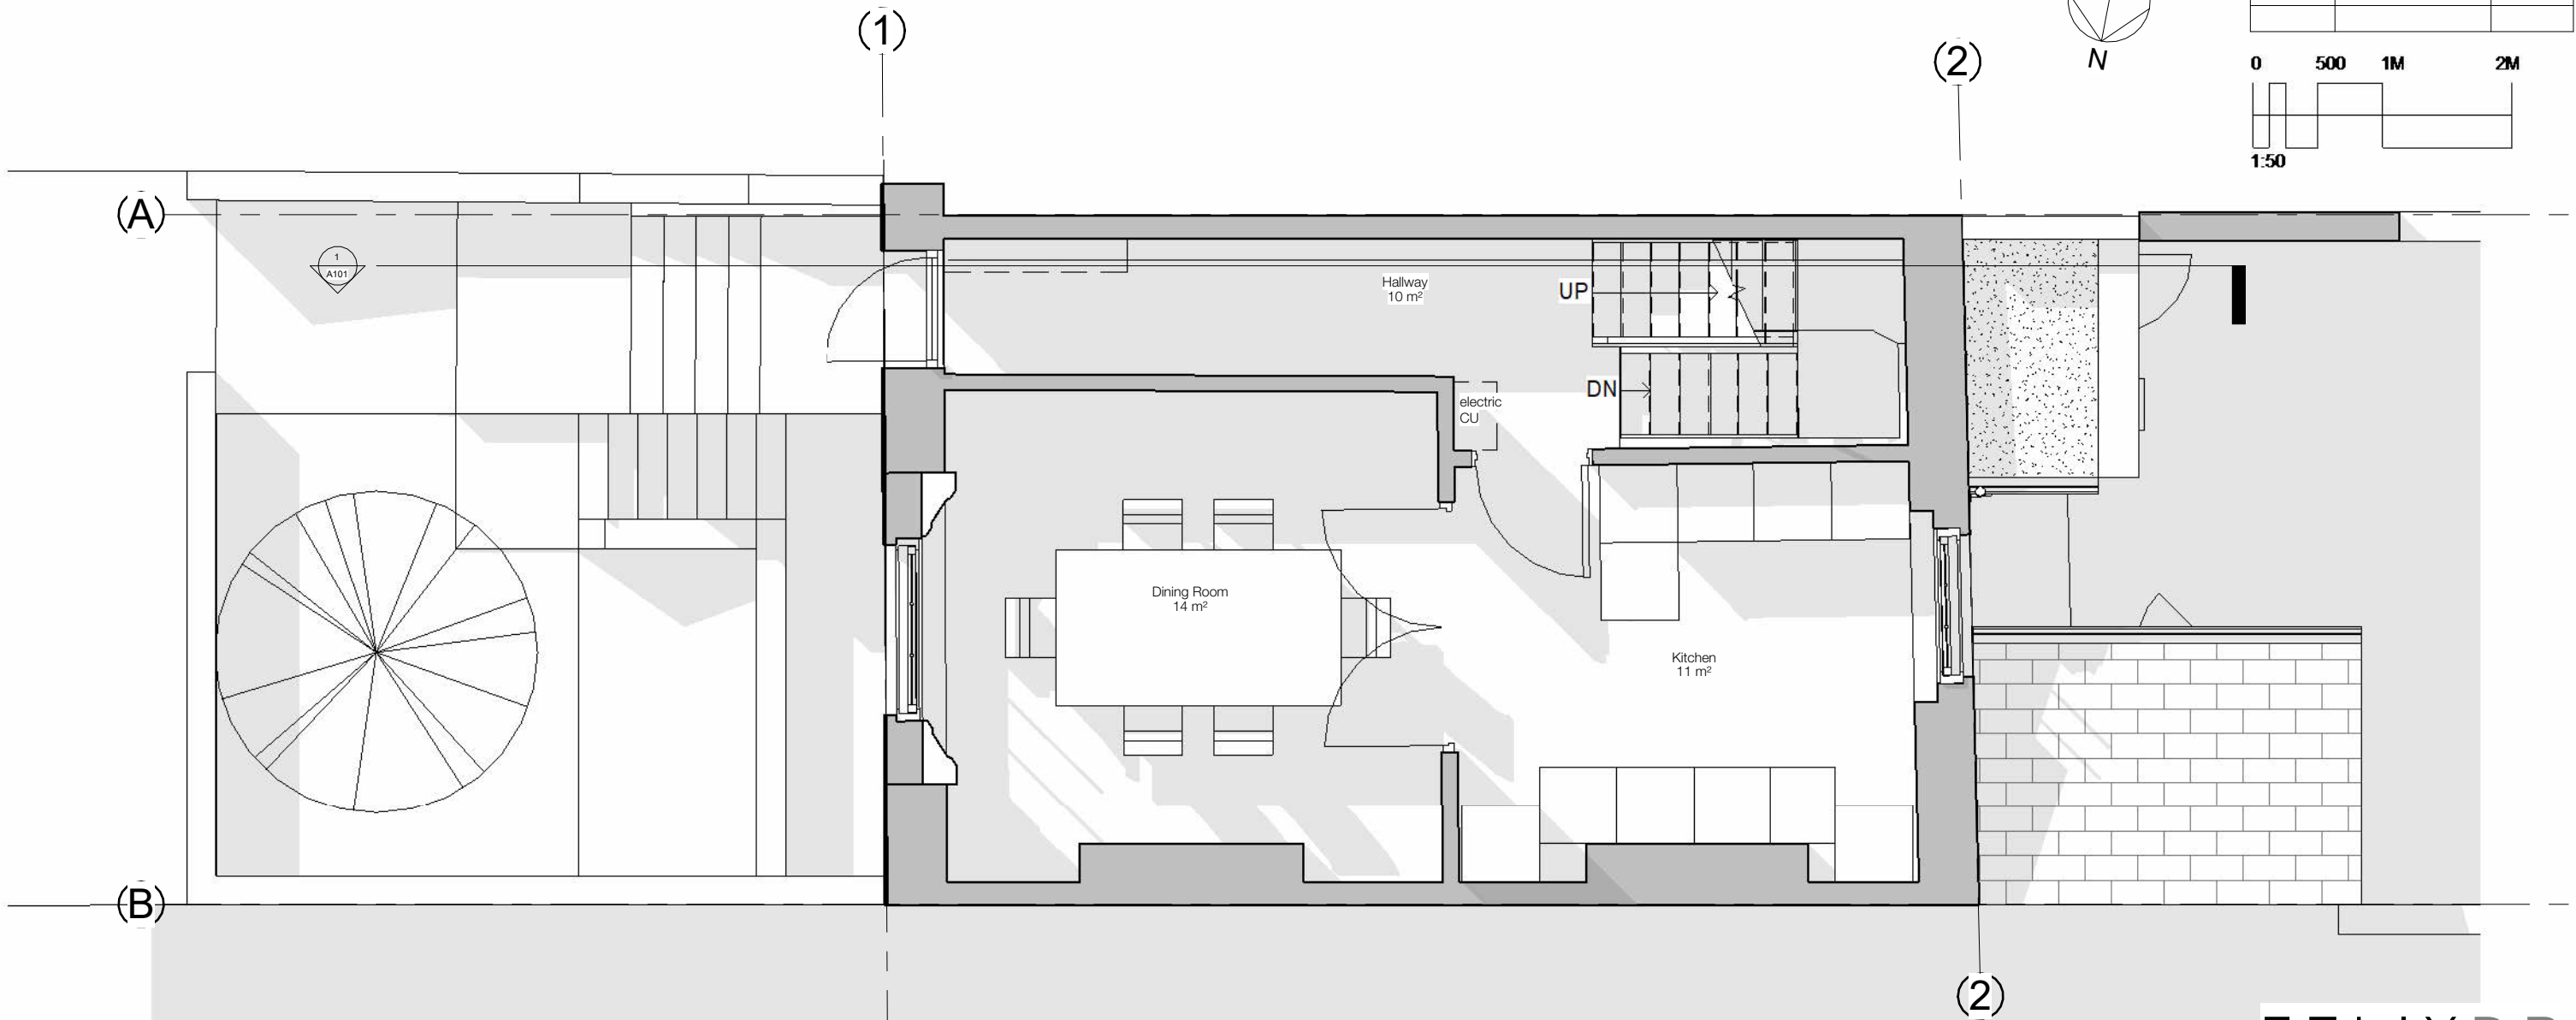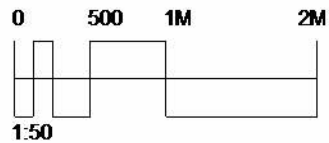 

1 0 Ground Floor - Existing 1.50
1 : 50

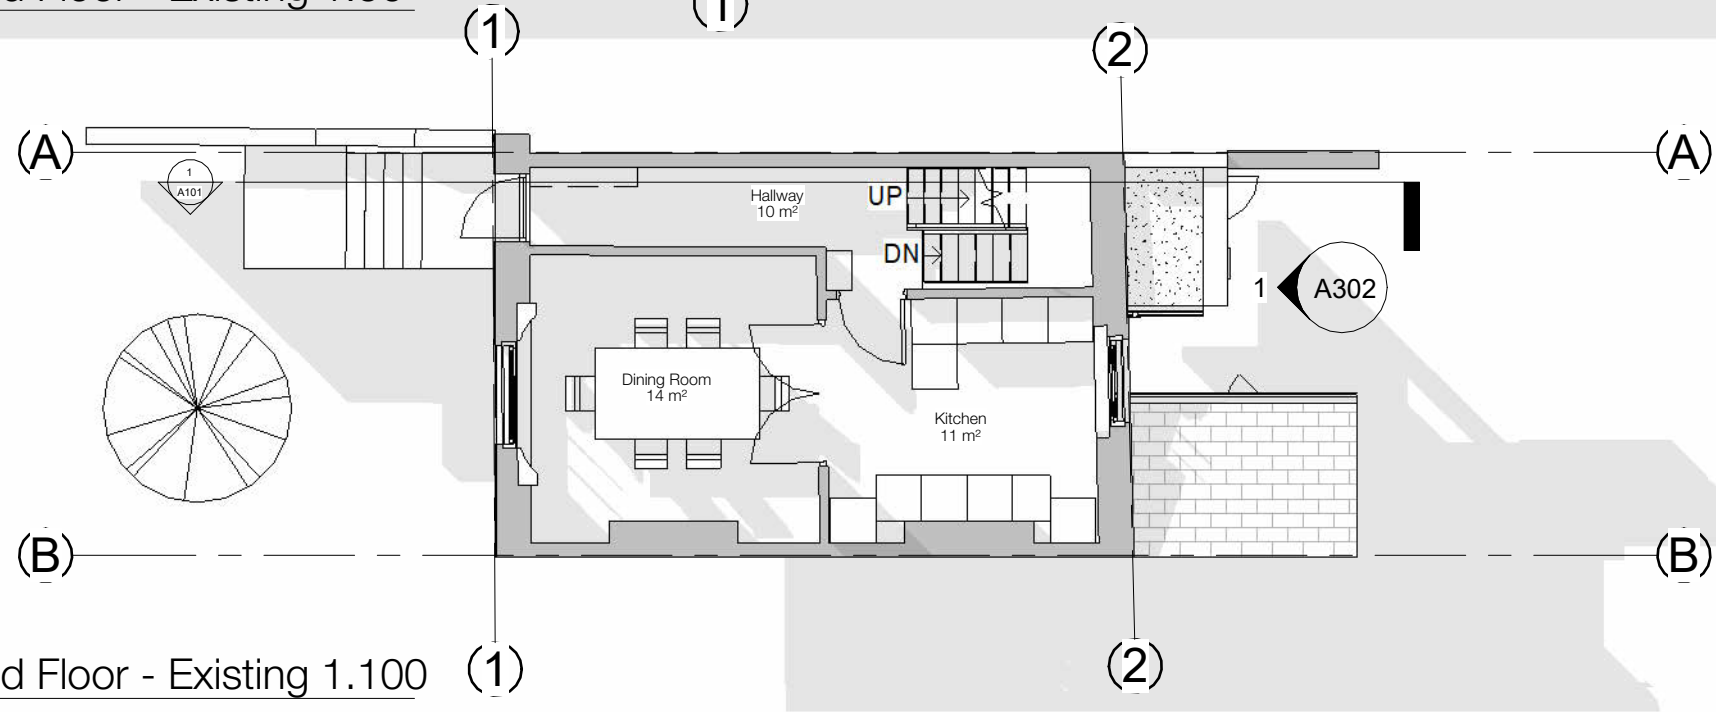

2 0 Ground Floor - Existing 1.100
1 : 100

FELIXDB

12 Chichester Road
London NW6 5QN

t. 07966264656

felix@felixdb.co.uk

TITLE
EXISTING GRD FLOOR 1-50

PROJECT
118 Torriano Avenue NW5 2RY

CLIENT Hamed & Fleur


F.P 21/02/2023 11:46:17

PROJECT NUMBER 118T-



SCALE (@ A3) As indicated

DRAWING NUMBER REV

FDB-118T- A101

 

No.	Description	Date

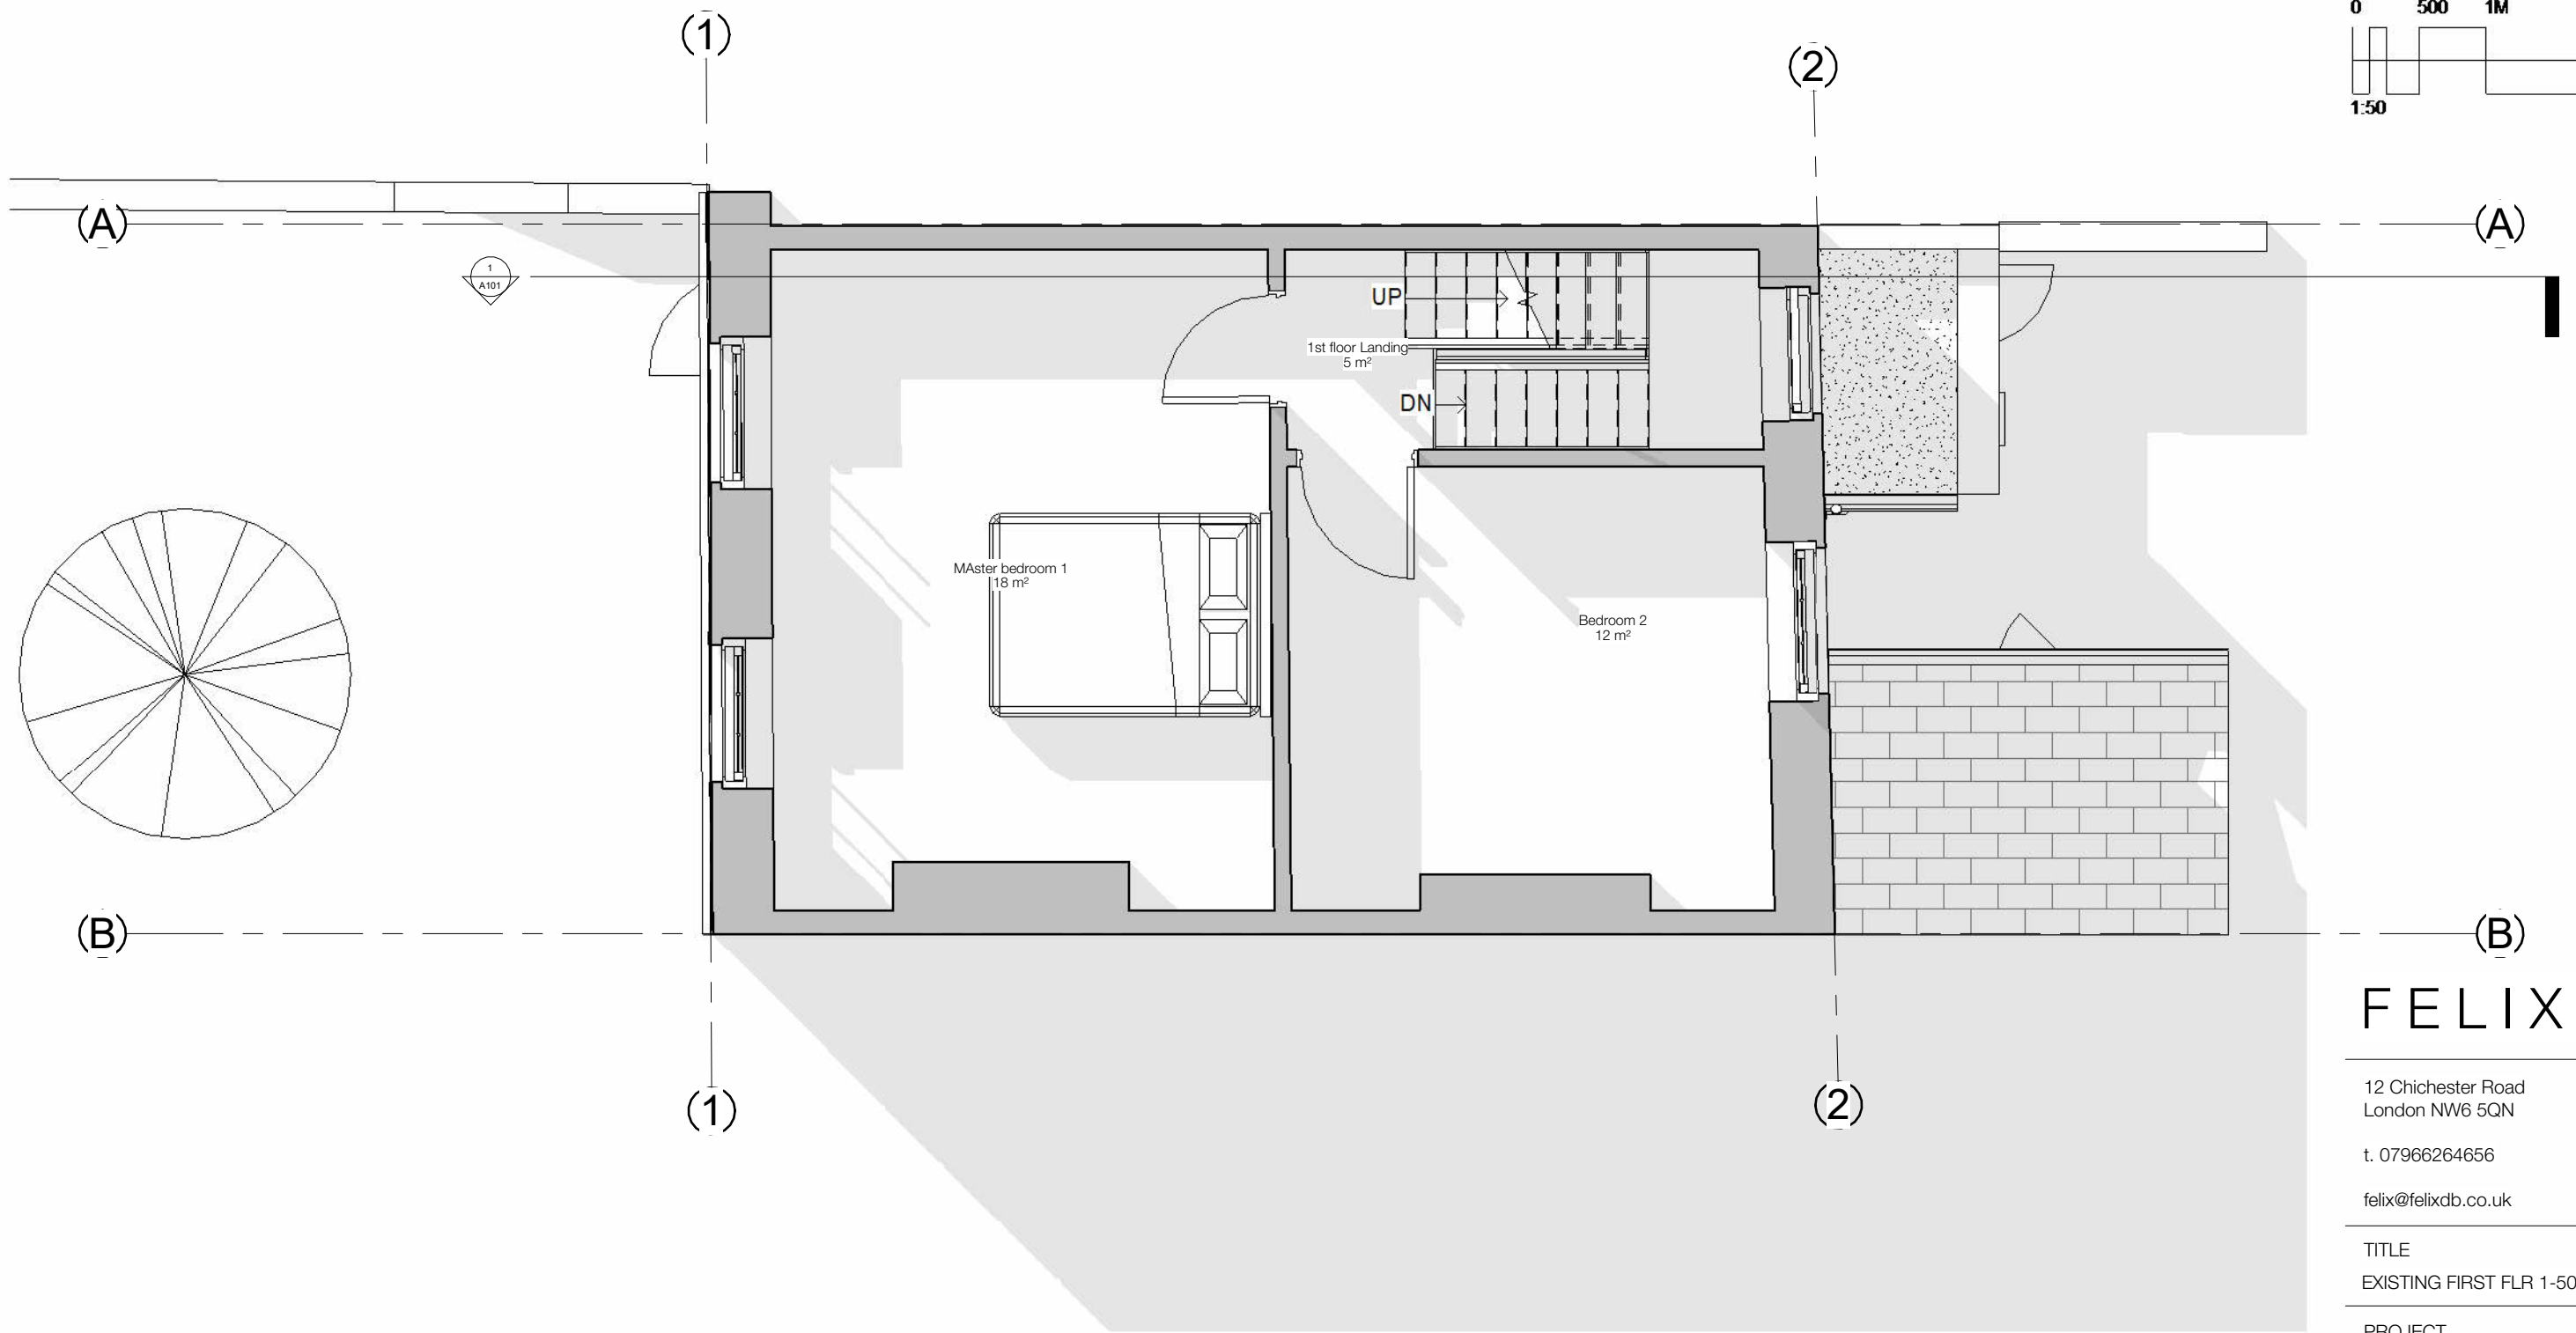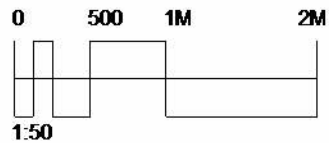

1 01 First Floor - Existing 1.50
1 : 50

FELIXDB

12 Chichester Road
London NW6 5QN

t. 07966264656

felix@felixdb.co.uk

TITLE
EXISTING FIRST FLR 1-50

PROJECT
118 Torriano Avenue NW5 2RY

CLIENT Hamed & Fleur

F.P 21/02/2023 11:46:17

PROJECT NUMBER 118T-



SCALE (@ A3) 1 : 50

DRAWING NUMBER REV

FDB-118T- A102



No.	Description	Date

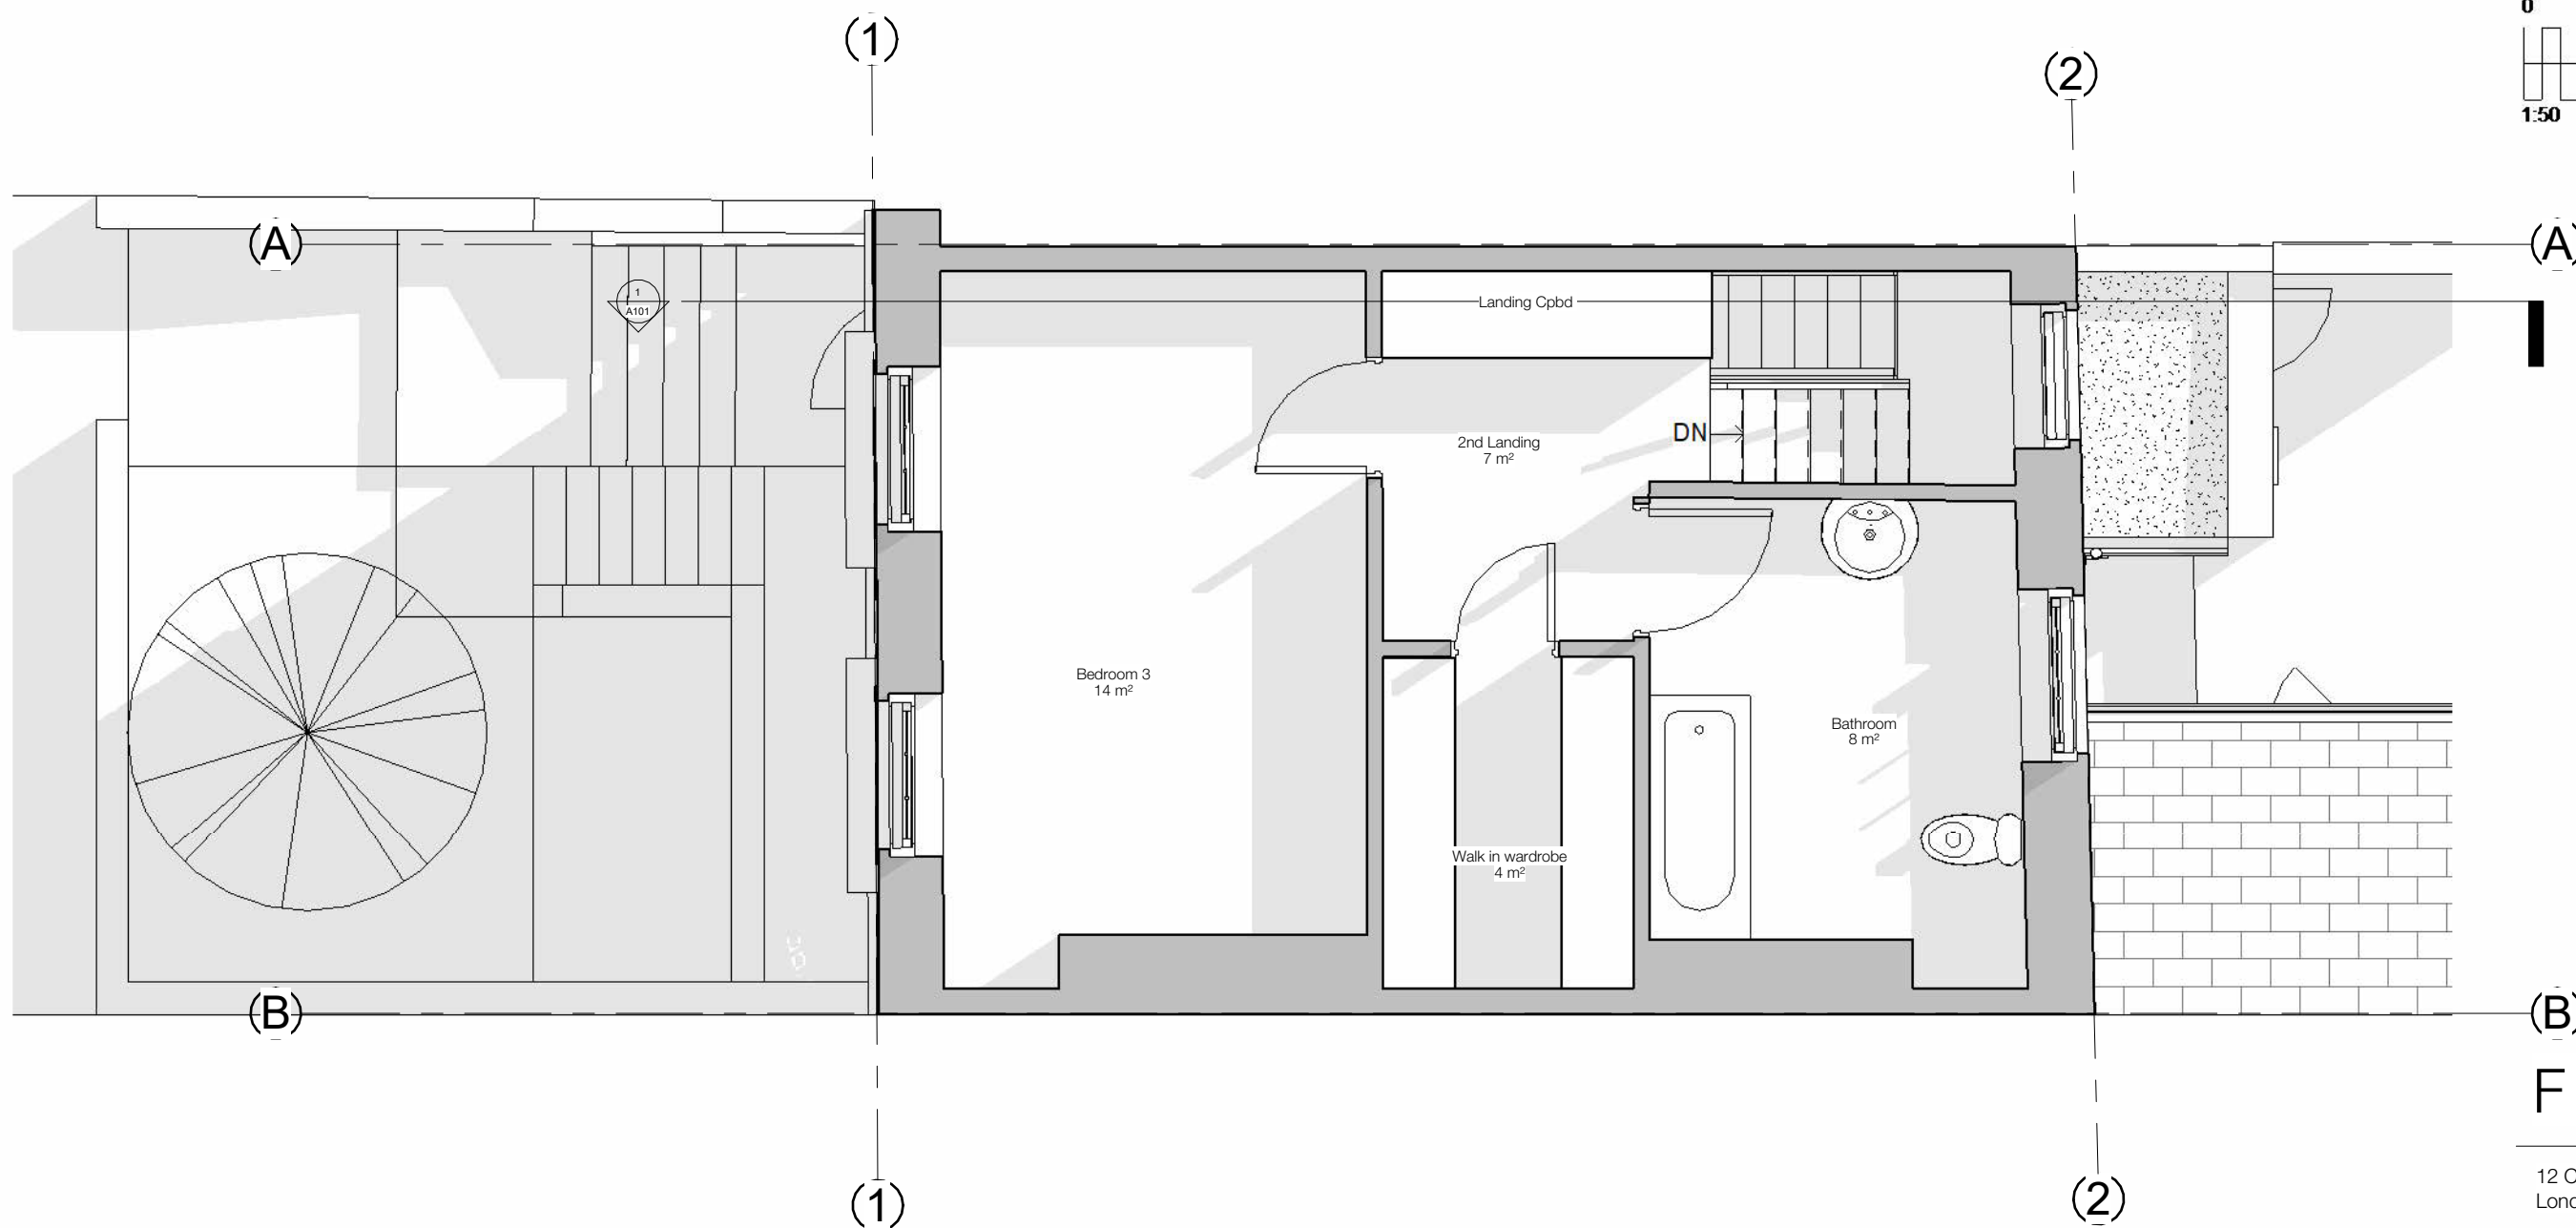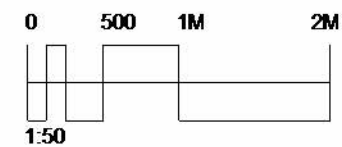

1 02 Second Floor - Existing 1.50
1 : 50

FELIXDB

12 Chichester Road
London NW6 5QN

t. 07966264656

felix@felixdb.co.uk

TITLE
EXISTING SECOND FLR 1-50

PROJECT
118 Torriano Avenue NW5 2RY

CLIENT Hamed & Fleur

F.P 21/02/2023 11:46:18


PROJECT NUMBER 118T-

SCALE (@ A3) 1 : 50

DRAWING NUMBER REV

FDB-118T- A103

No.	Description	Date

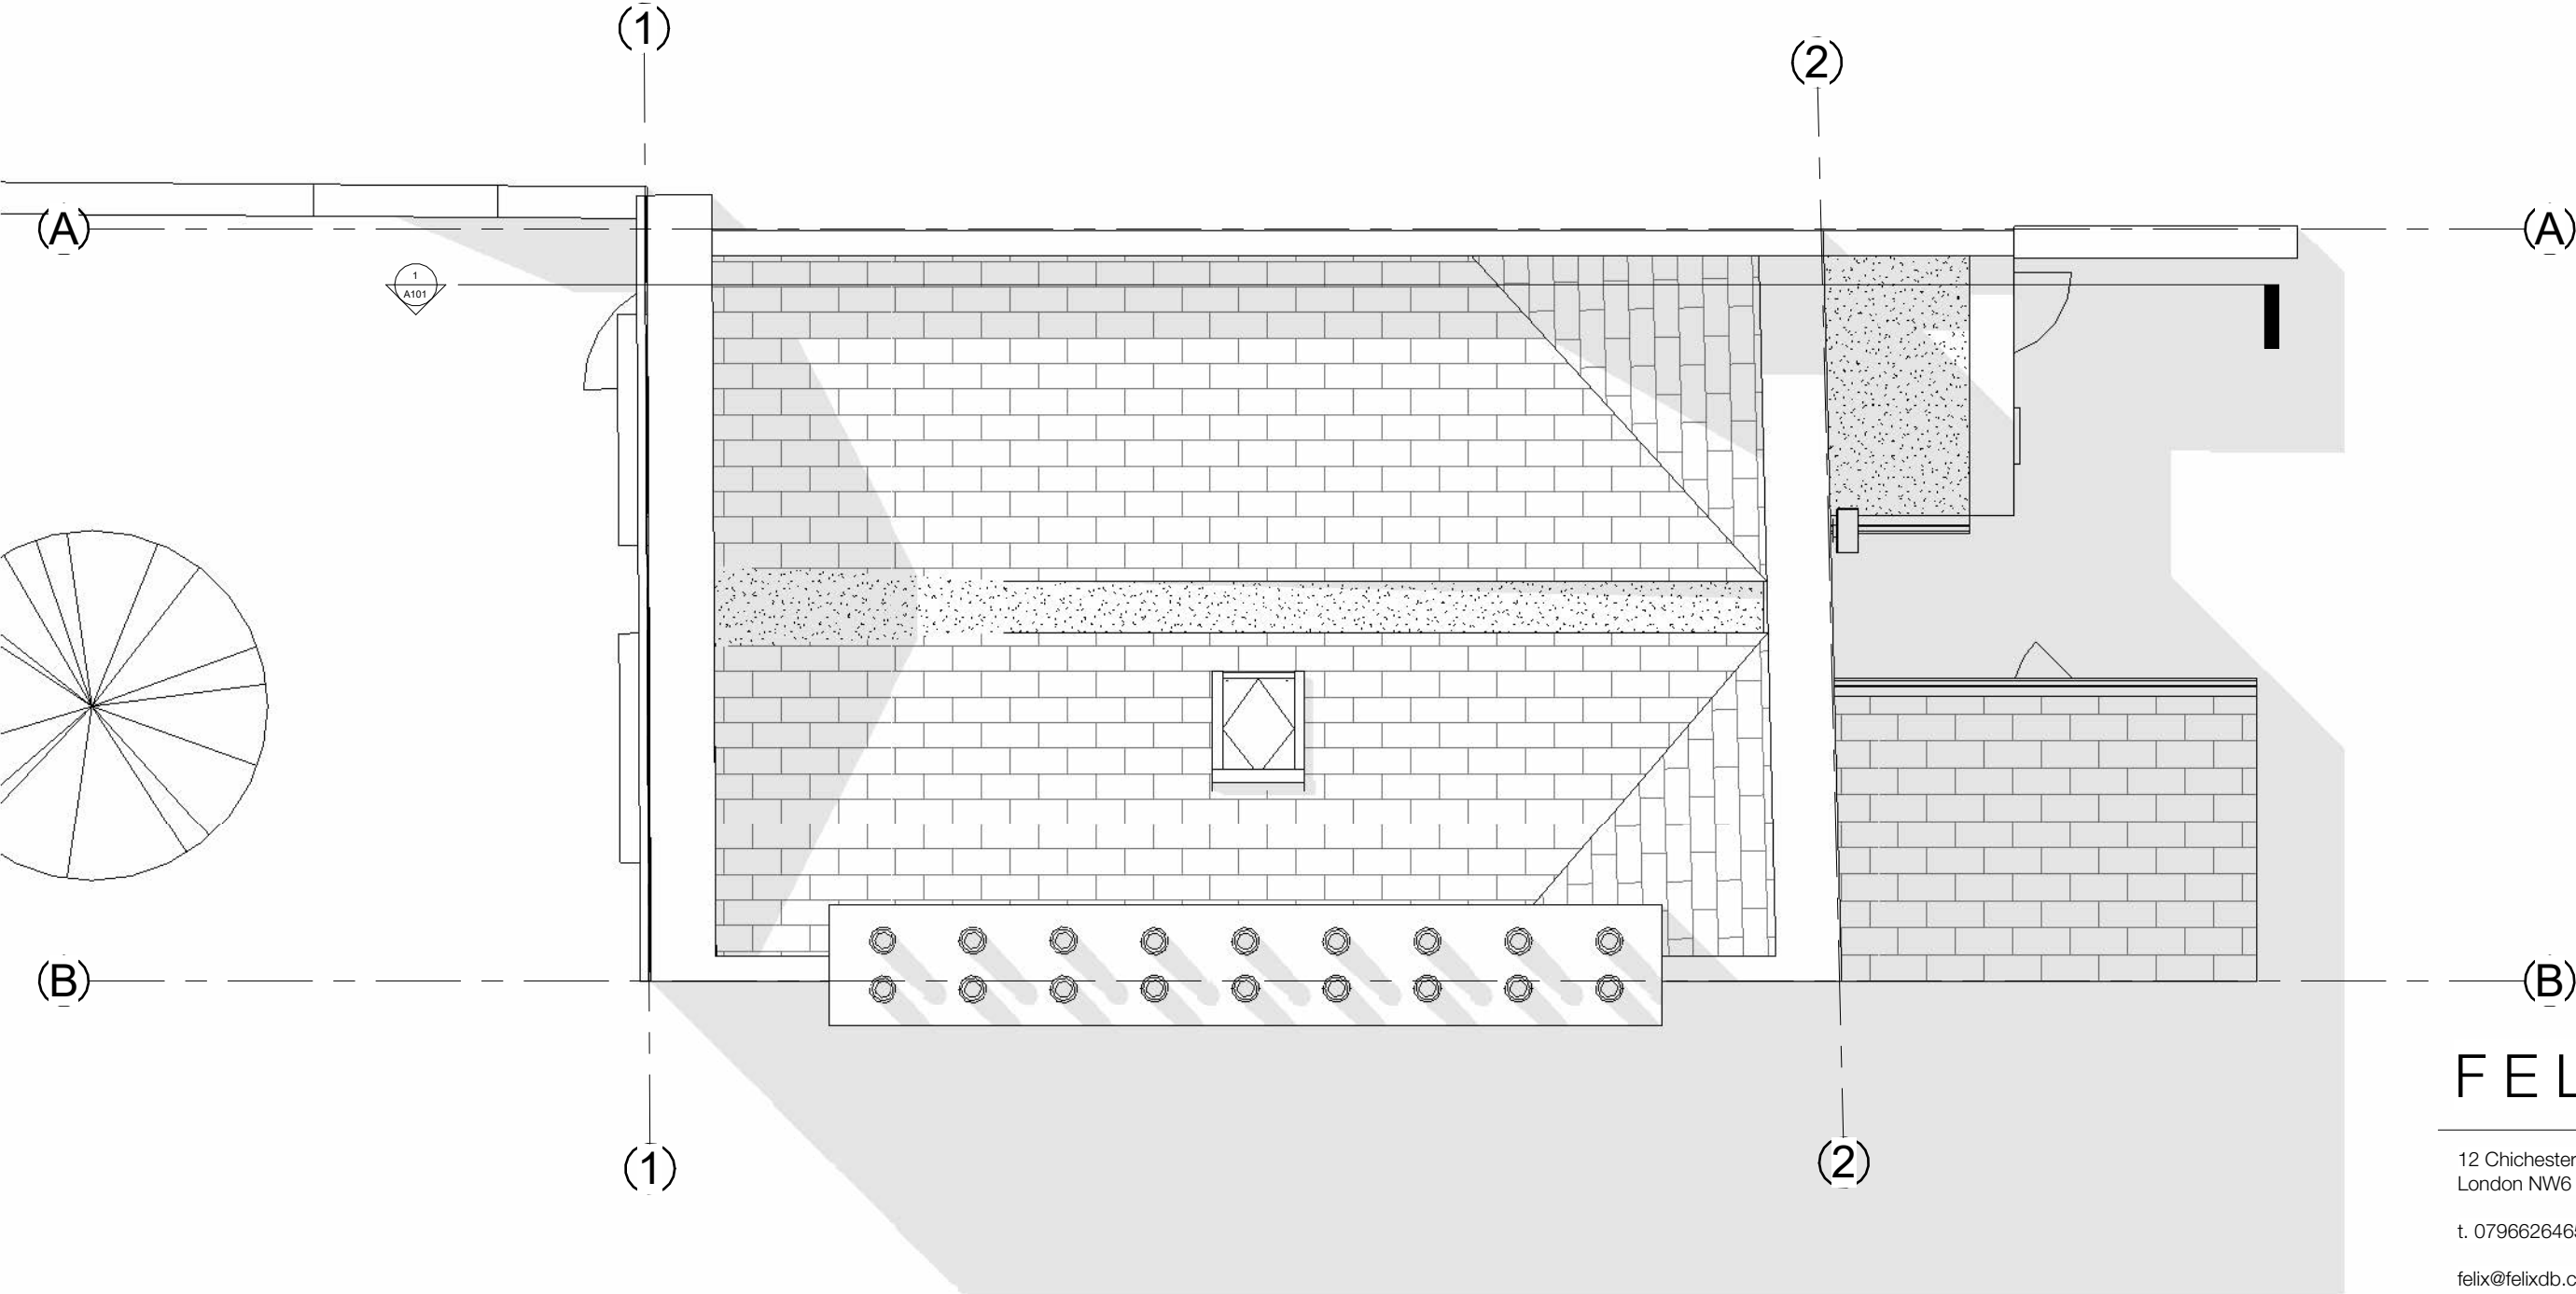

1 04 Roof Plan - Existing 1.50
1 : 50

FELIXDB

12 Chichester Road
London NW6 5QN
t. 07966264656
felix@felixdb.co.uk

TITLE
EXISTING ROOF - 1-50

PROJECT
118 Torriano Avenue NW5 2RY

CLIENT
Hamed & Fleur

F.P
21/02/2023 11:46:19

PROJECT NUMBER
118T-

SCALE (@ A3)
1 : 50

DRAWING NUMBER
REV

FDB-118T- A104


1

Front Elevation - Existing

1 : 50



No.	Description	Date

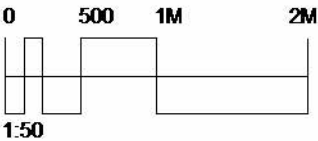

FELIXDB

12 Chichester Road
London NW6 5QN

t. 07966264656

felix@felixdb.co.uk

TITLE
FRONT ELEVATION EXISTING

PROJECT
118 Torriano Avenue NW5 2RY

CLIENT Hamed & Fleur

F.P 21/02/2023 11:46:20

PROJECT NUMBER 118T-

SCALE (@ A3) 1 : 50

DRAWING NUMBER REV

FDB-118T- A301


1

Rear Elevation - Existing

1 : 50



No.	Description	Date

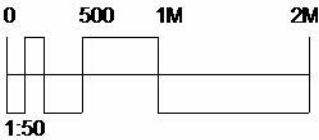

FELIXDB

12 Chichester Road
London NW6 5QN

t. 07966264656

felix@felixdb.co.uk

TITLE

REAR ELEVATION EXISTING

PROJECT

118 Torriano Avenue NW5 2RY

CLIENT

Hamed & Fleur

F.P

21/02/2023 11:46:21

PROJECT NUMBER

118T-

SCALE (@ A3)

1 : 50

DRAWING NUMBER

REV

FDB-118T- A302

No.	Description	Date

05001M2M

1:50

FELIXDB

12 Chichester Road
London NW6 5QN

t. 07966264656
felix@felixdb.co.uk

TITLE
EXISTING SECTIONS

PROJECT
118 Torriano Avenue NW5 2RY

CLIENT
Hamed & Fleur


F.P
21/02/2023 11:46:22

PROJECT NUMBER
118T-

SCALE (@ A3)
1 : 100

DRAWING NUMBER
REV


FDB-118T- A401

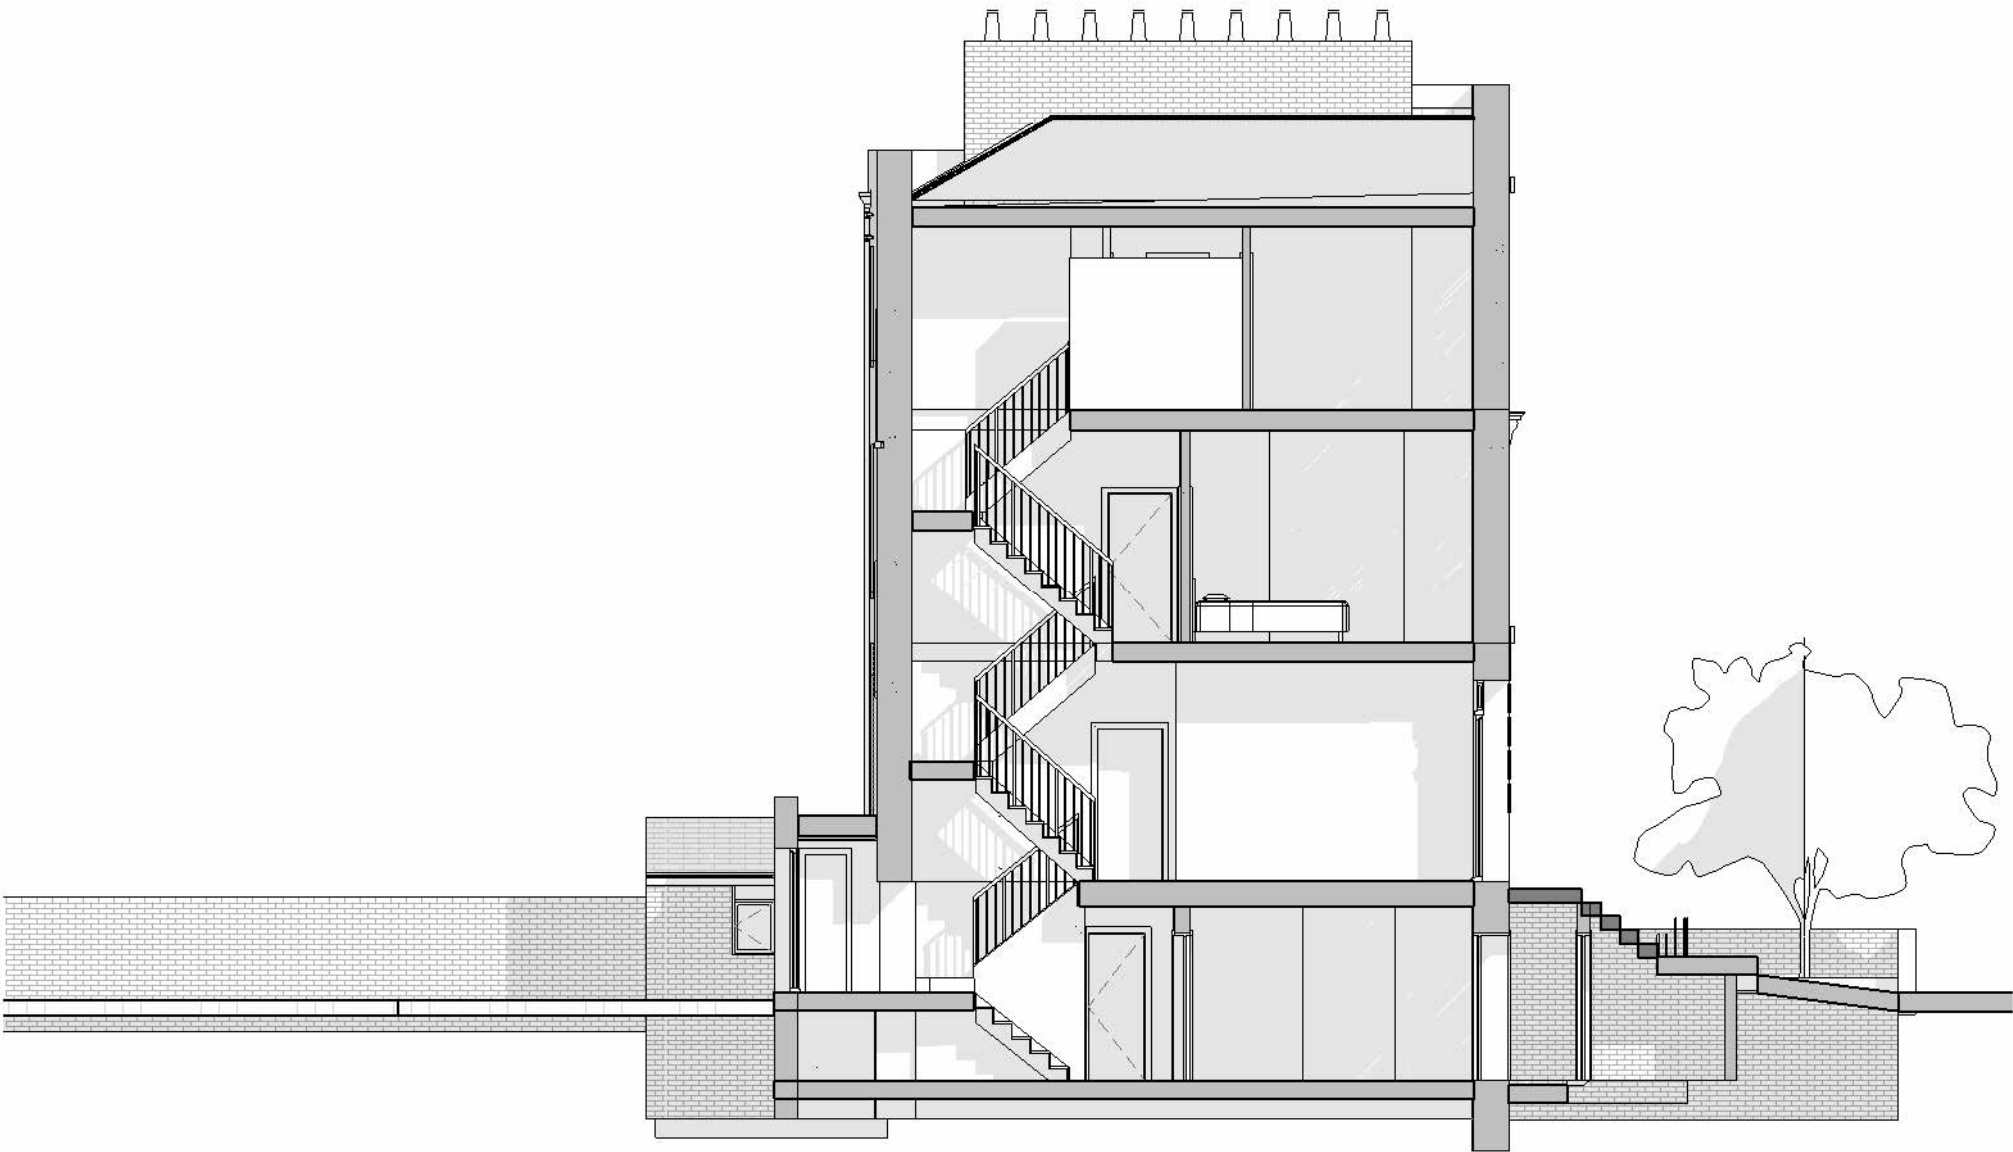

1

Section A - Existing
1 : 100

No.	Description	Date

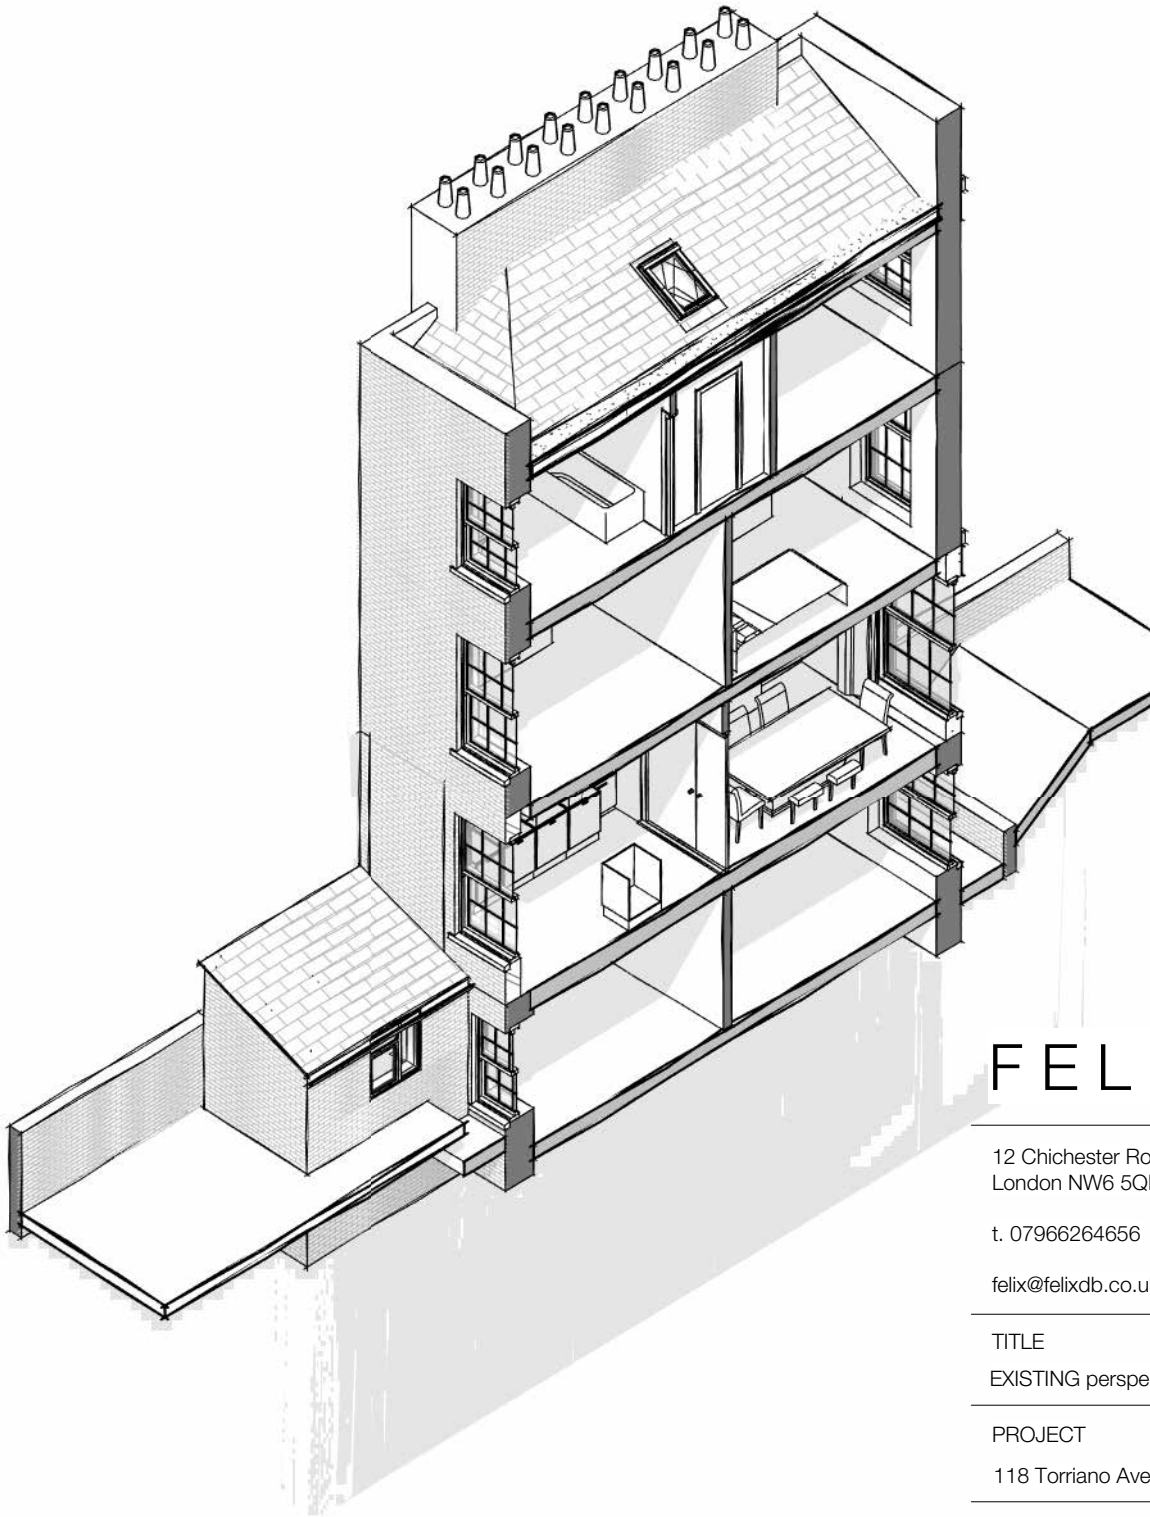

FELIXDB

12 Chichester Road
London NW6 5QN
t. 07966264656
felix@felixdb.co.uk

TITLE
EXISTING perspective views

PROJECT
118 Torriano Avenue NW5 2RY

CLIENT
Hamed & Fleur

F.P
21/02/2023 11:46:26

PROJECT NUMBER
118T-


SCALE (@ A3)

DRAWING NUMBER
REV


FDB-118T- A501

2 3D FRONT EXISTING perspective 3 3D REAR EXISTING perspective

1 3D EXISTING CUT OUT

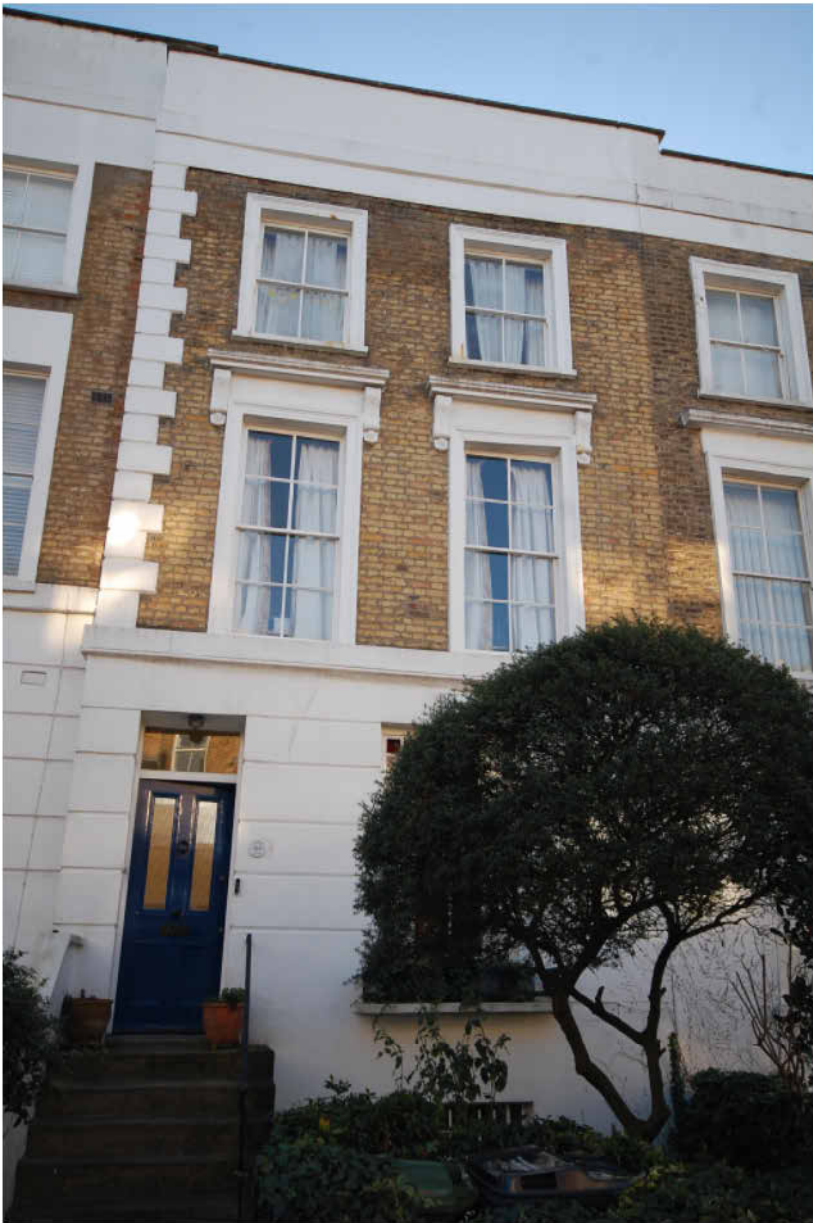

FRONT ELEVATION FACING WEST

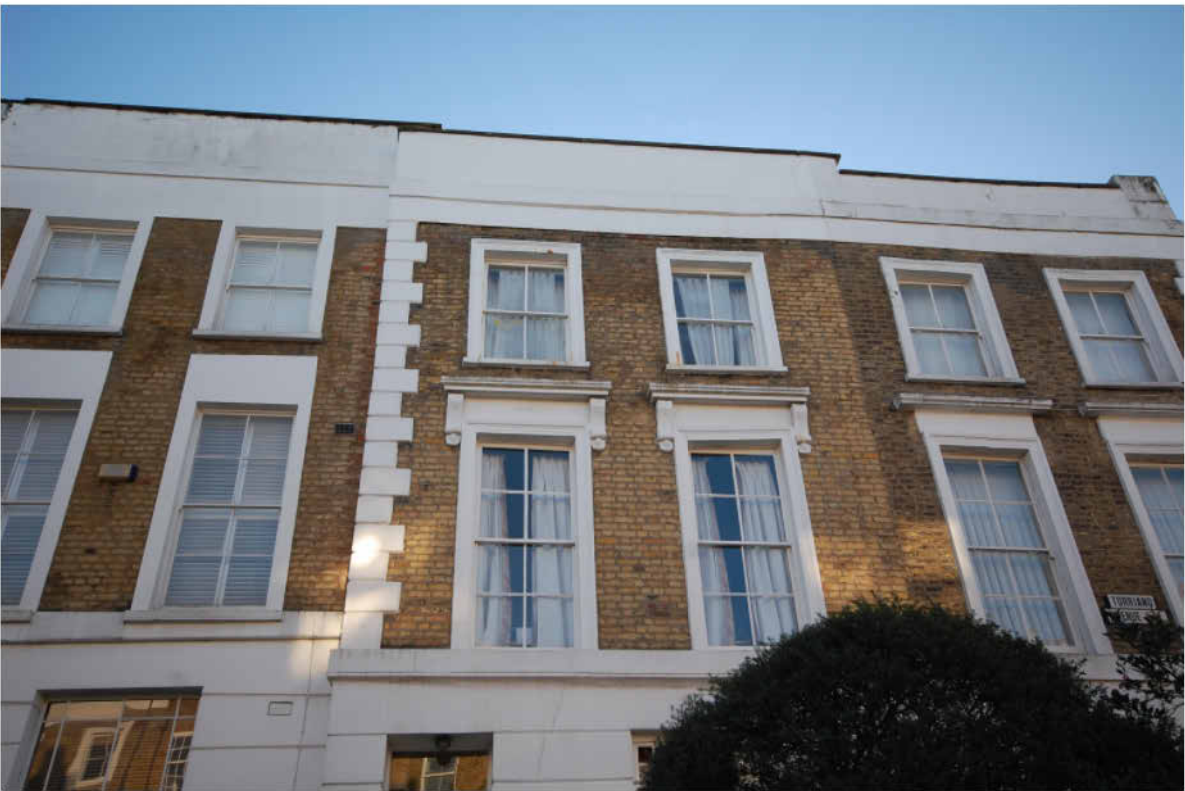

FRONT ELEVATION FACING WEST



REAR ELEVATION FACING EAST



REAR ELEVATION FACING EAST

No.	Description	Date

FELIXDB

12 Chichester Road
London NW6 5QN

t. 07966264656

felix@felixdb.co.uk

TITLE
PHOTOGRAPHS

PROJECT
118 Torriano Avenue NW5 2RY

CLIENTHamed & Fleur

F.P21/02/2023 11:46:27

PROJECT NUMBER118T-

SCALE (@ A3)

DRAWING NUMBERREV

FDB-118T- A801	
----------------	--