


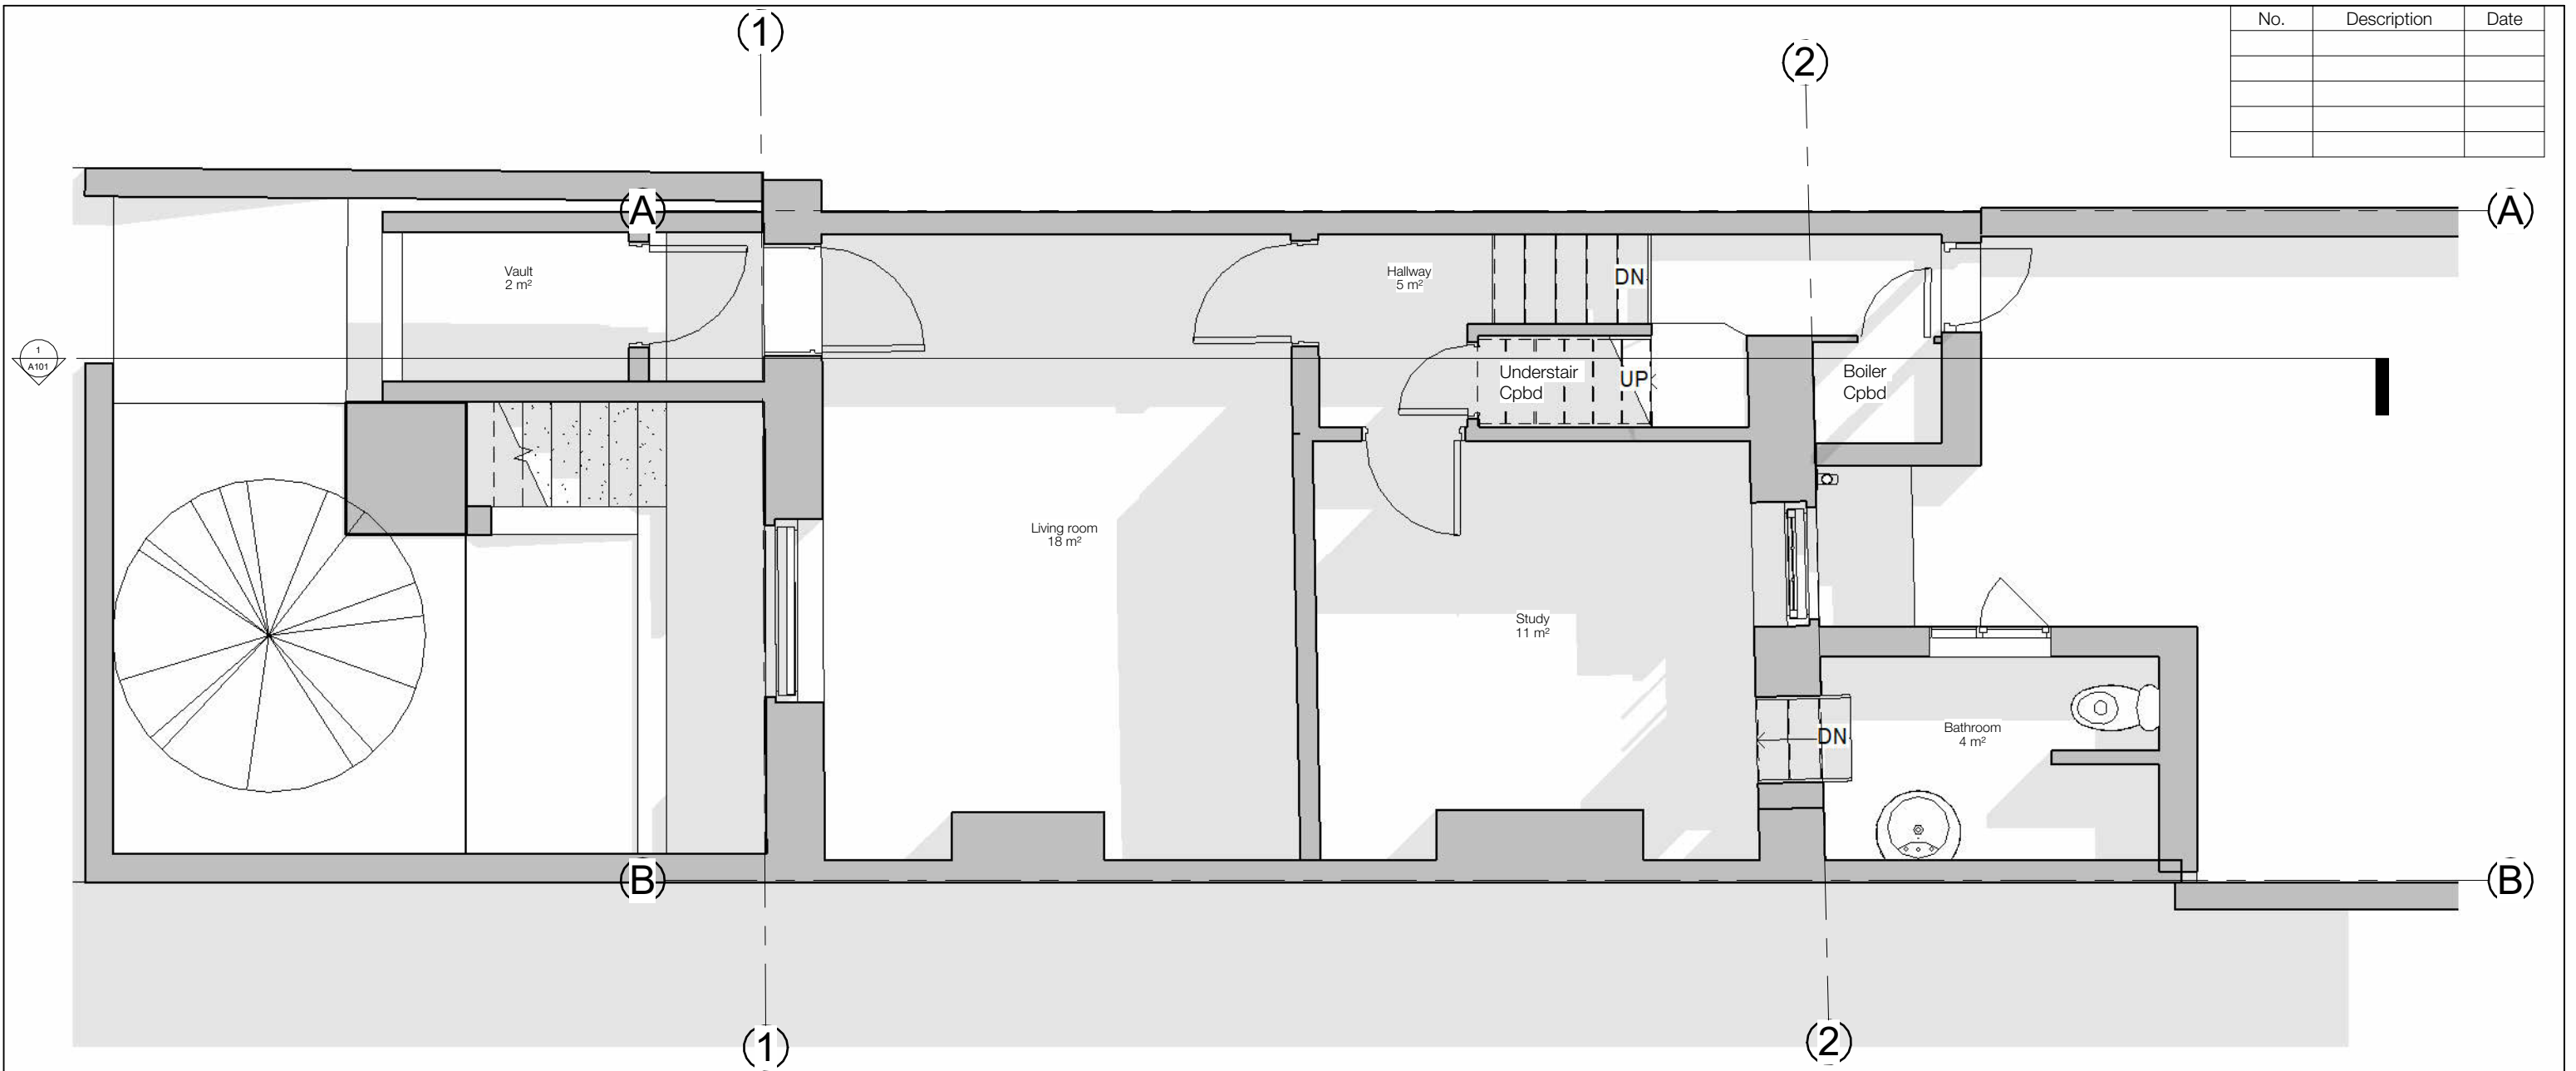

No.	Description	Date

1 -1 Lower Ground Floor - Proposed 1.50
1 : 50

FELIXDB

12 Chichester Road
London NW6 5QN

t. 07966264656

felix@felixdb.co.uk

TITLE
LOWER GRD FLR PROPOSED 1-50

PROJECT
118 Torriano Avenue NW5 2RY

CLIENT
Hamed & Fleur


F.P
21/02/2023 11:48:25

PROJECT NUMBER
118T-



SCALE (@ A3)
1 : 50

DRAWING NUMBER
REV

FDB-118T- A201	
----------------	--

 

No.	Description	Date

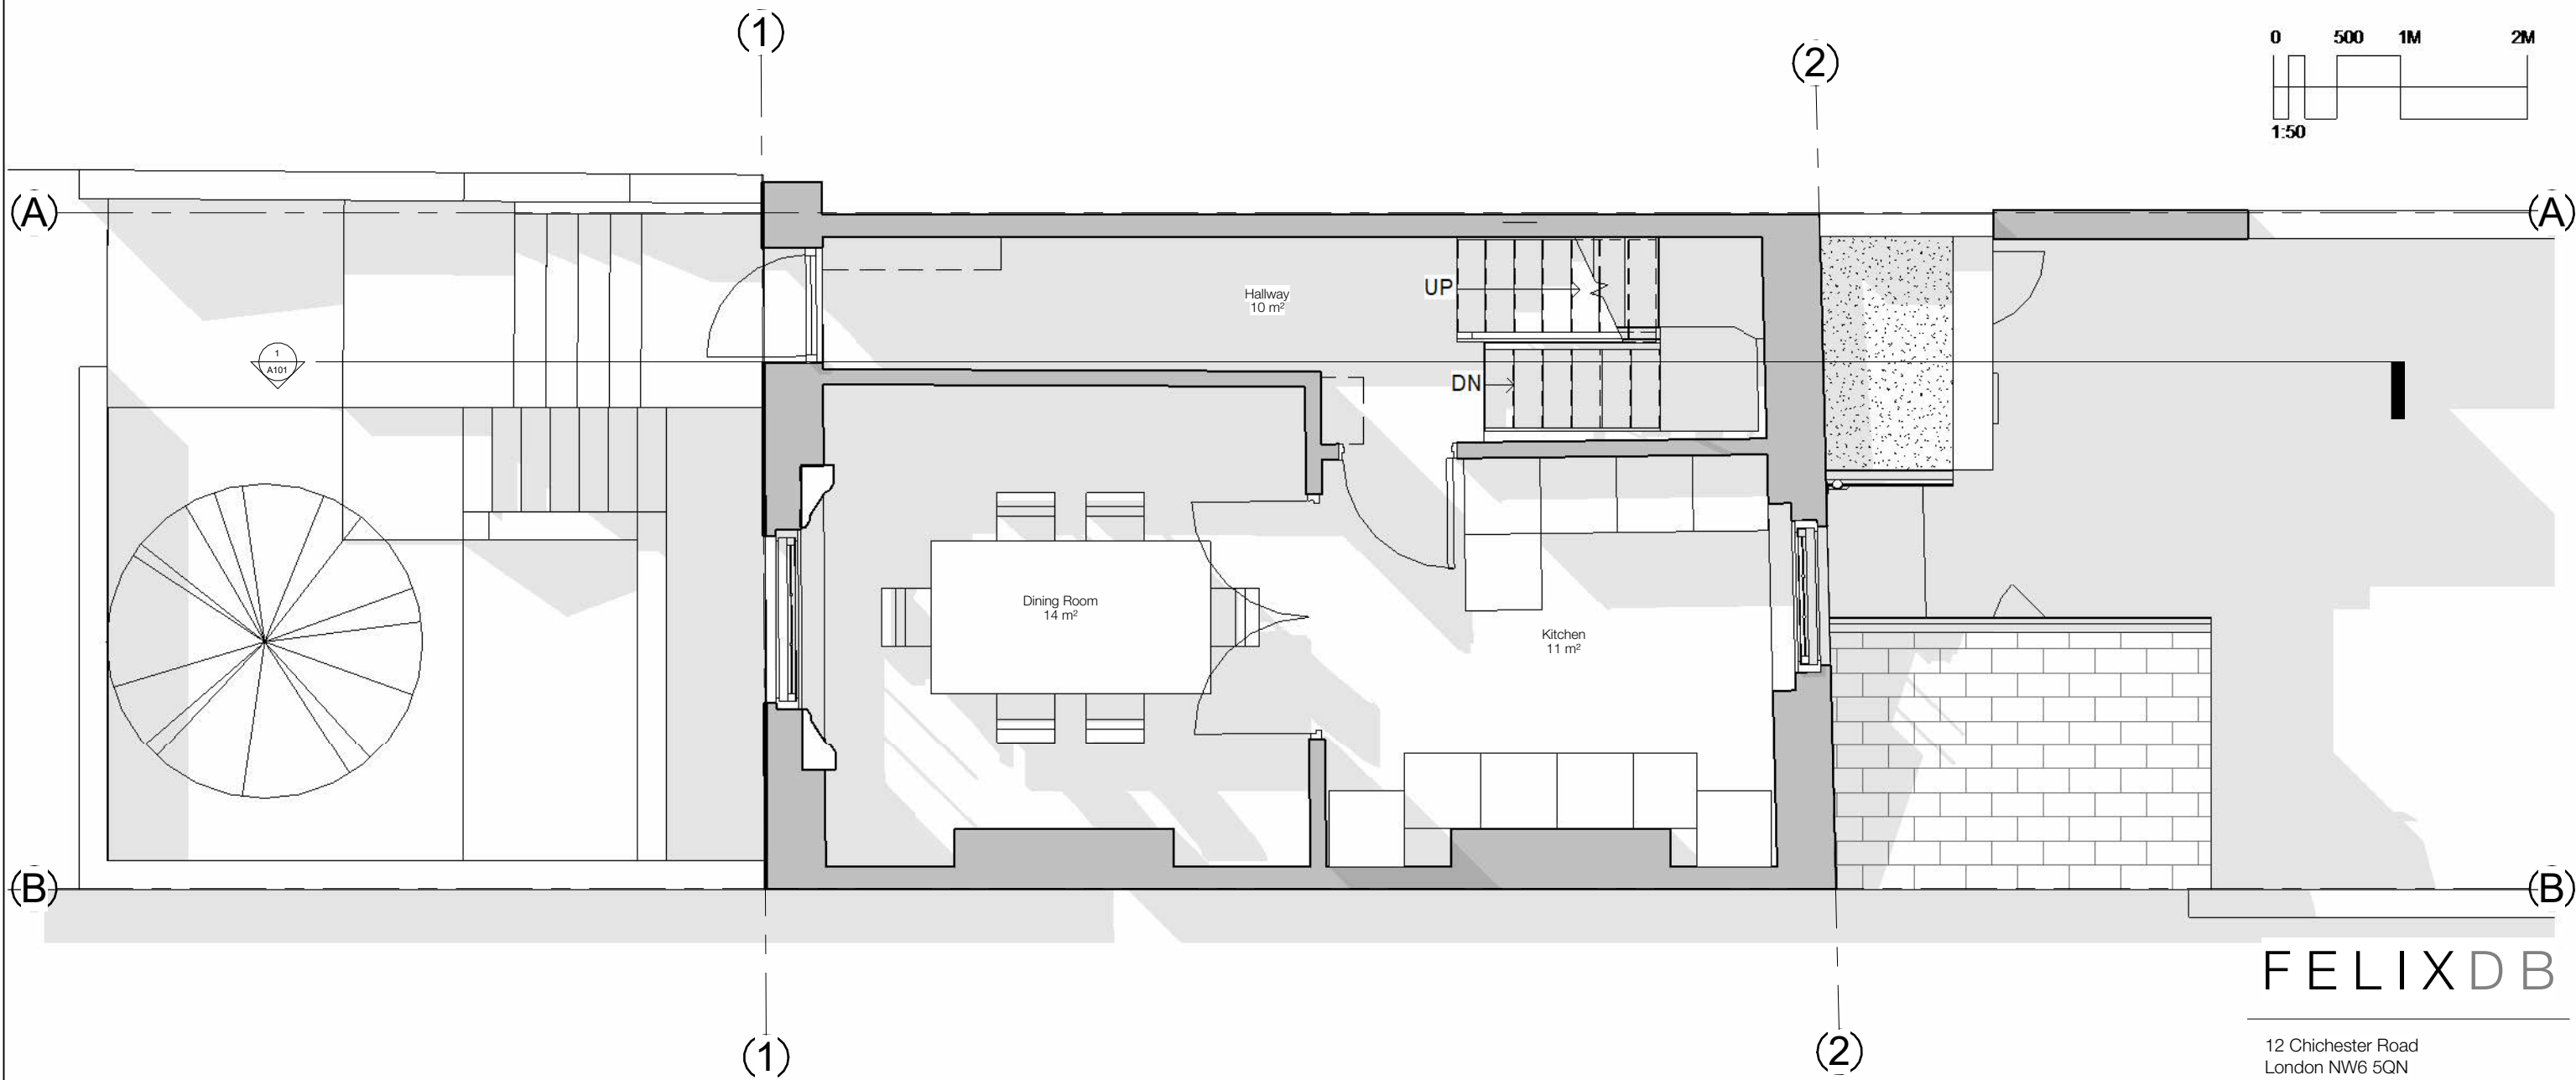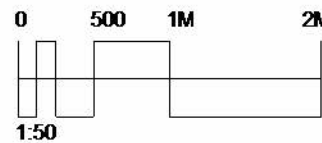

FELIXDB

12 Chichester Road
London NW6 5QN

t. 07966264656

felix@felixdb.co.uk

TITLE
GRD FLR PROPOSED 1-50

PROJECT
118 Torriano Avenue NW5 2RY

CLIENT
Hamed & Fleur


F.P
21/02/2023 11:48:26

PROJECT NUMBER
118T-


SCALE (@ A3)
1 : 50

DRAWING NUMBER
REV


FDB-118T- A202

 

No.	Description	Date

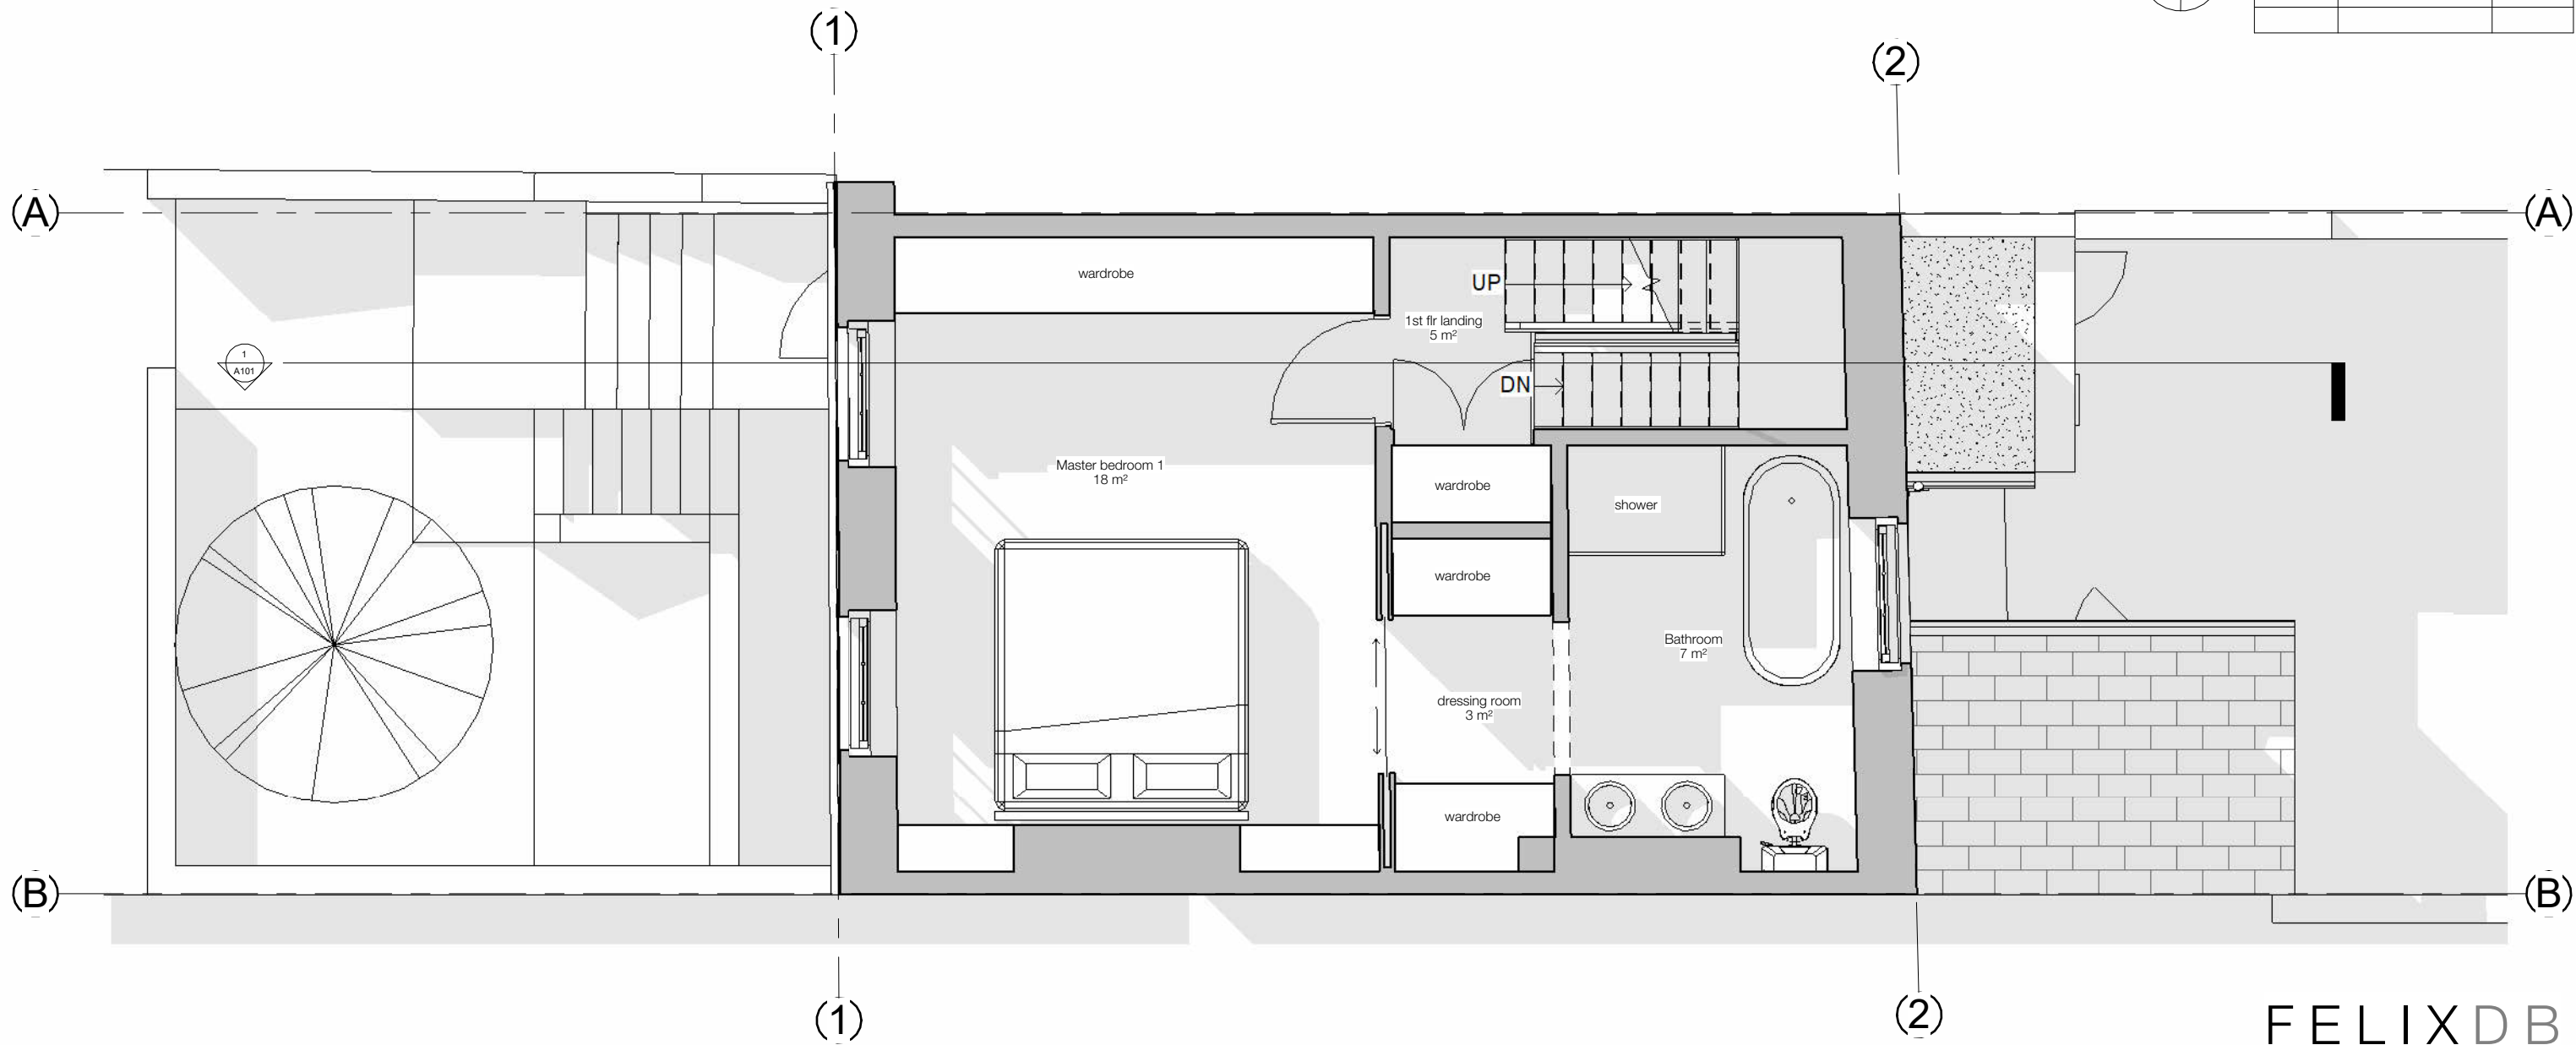

1 01 First Floor - Proposed 1.50
1 : 50

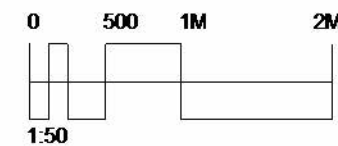

FELIXDB

12 Chichester Road
London NW6 5QN

t. 07966264656

felix@felixdb.co.uk

TITLE
FIRST FLR PROPOSED 1-50

PROJECT
118 Torriano Avenue NW5 2RY

CLIENT Hamed & Fleur

F.P 21/02/2023 11:48:27


PROJECT NUMBER 118T-

SCALE (@ A3) 1 : 50

DRAWING NUMBER REV

FDB-118T- A203

No.	Description	Date

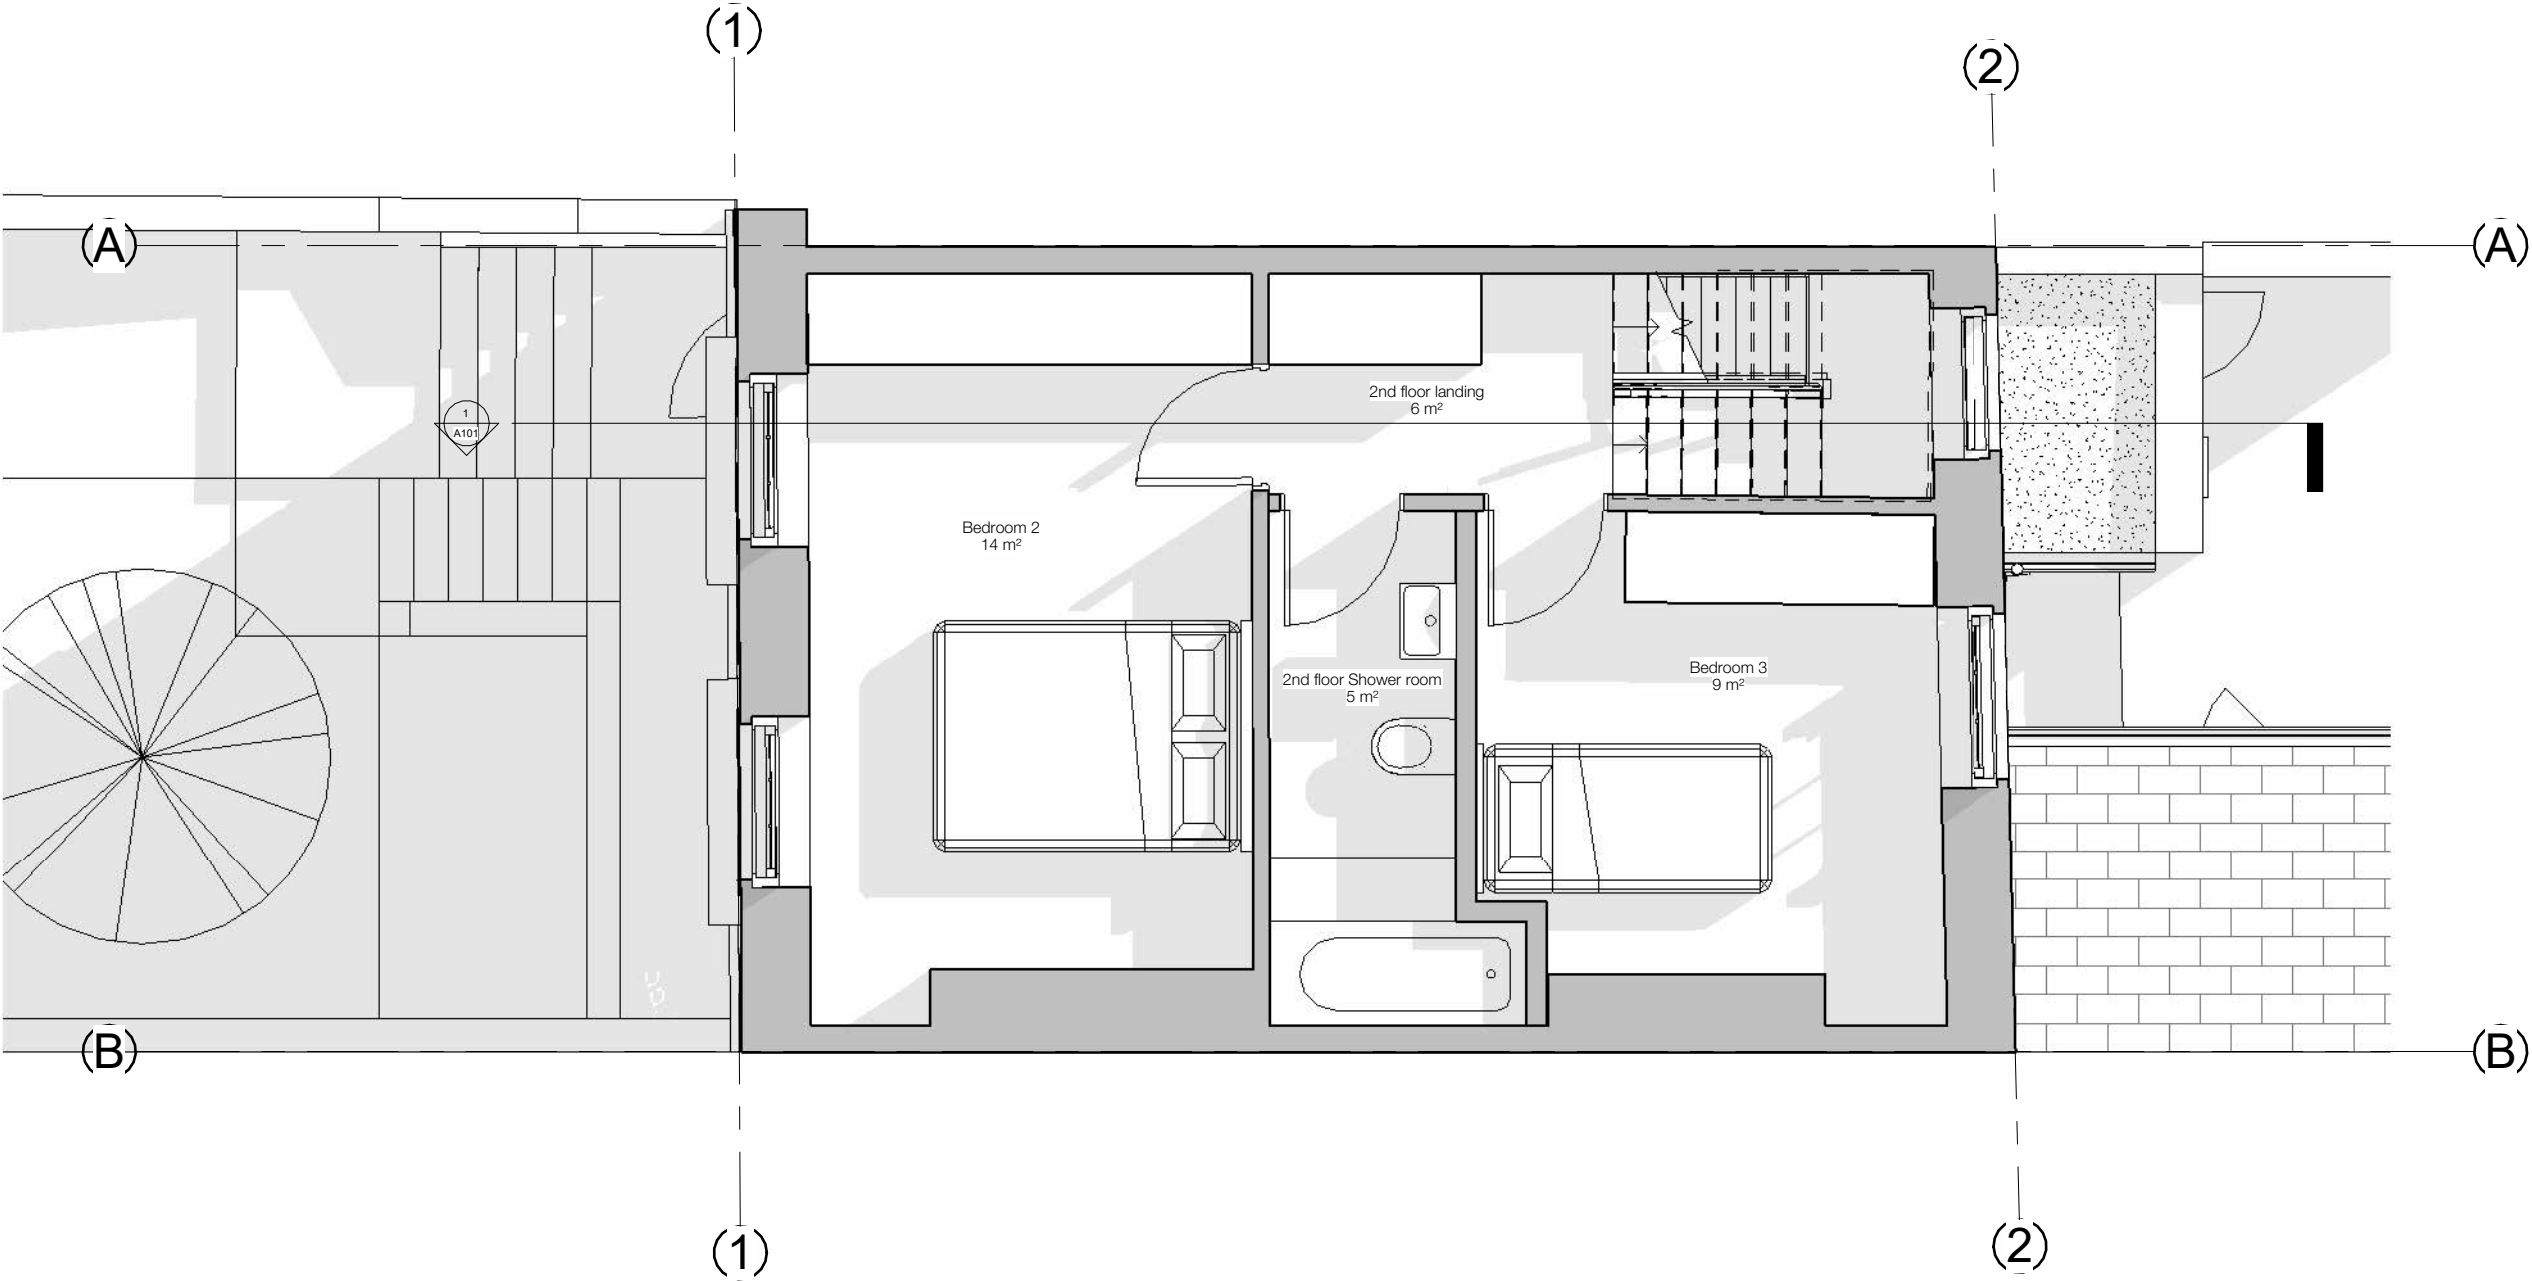


1 02 Second Floor - Proposed 1.50
1 : 50

FELIXDB

12 Chichester Road London NW6 5QN	
t. 07966264656	
felix@felixdb.co.uk	
TITLE SECOND FLR PROPOSED 1-50	
PROJECT 118 Torriano Avenue NW5 2RY	
CLIENT	Hamed & Fleur
F.P	21/02/2023 11:48:28
PROJECT NUMBER	118T-
SCALE (@ A3)	1 : 50
DRAWING NUMBER	REV
FDB-118T- A204	

No.	Description	Date

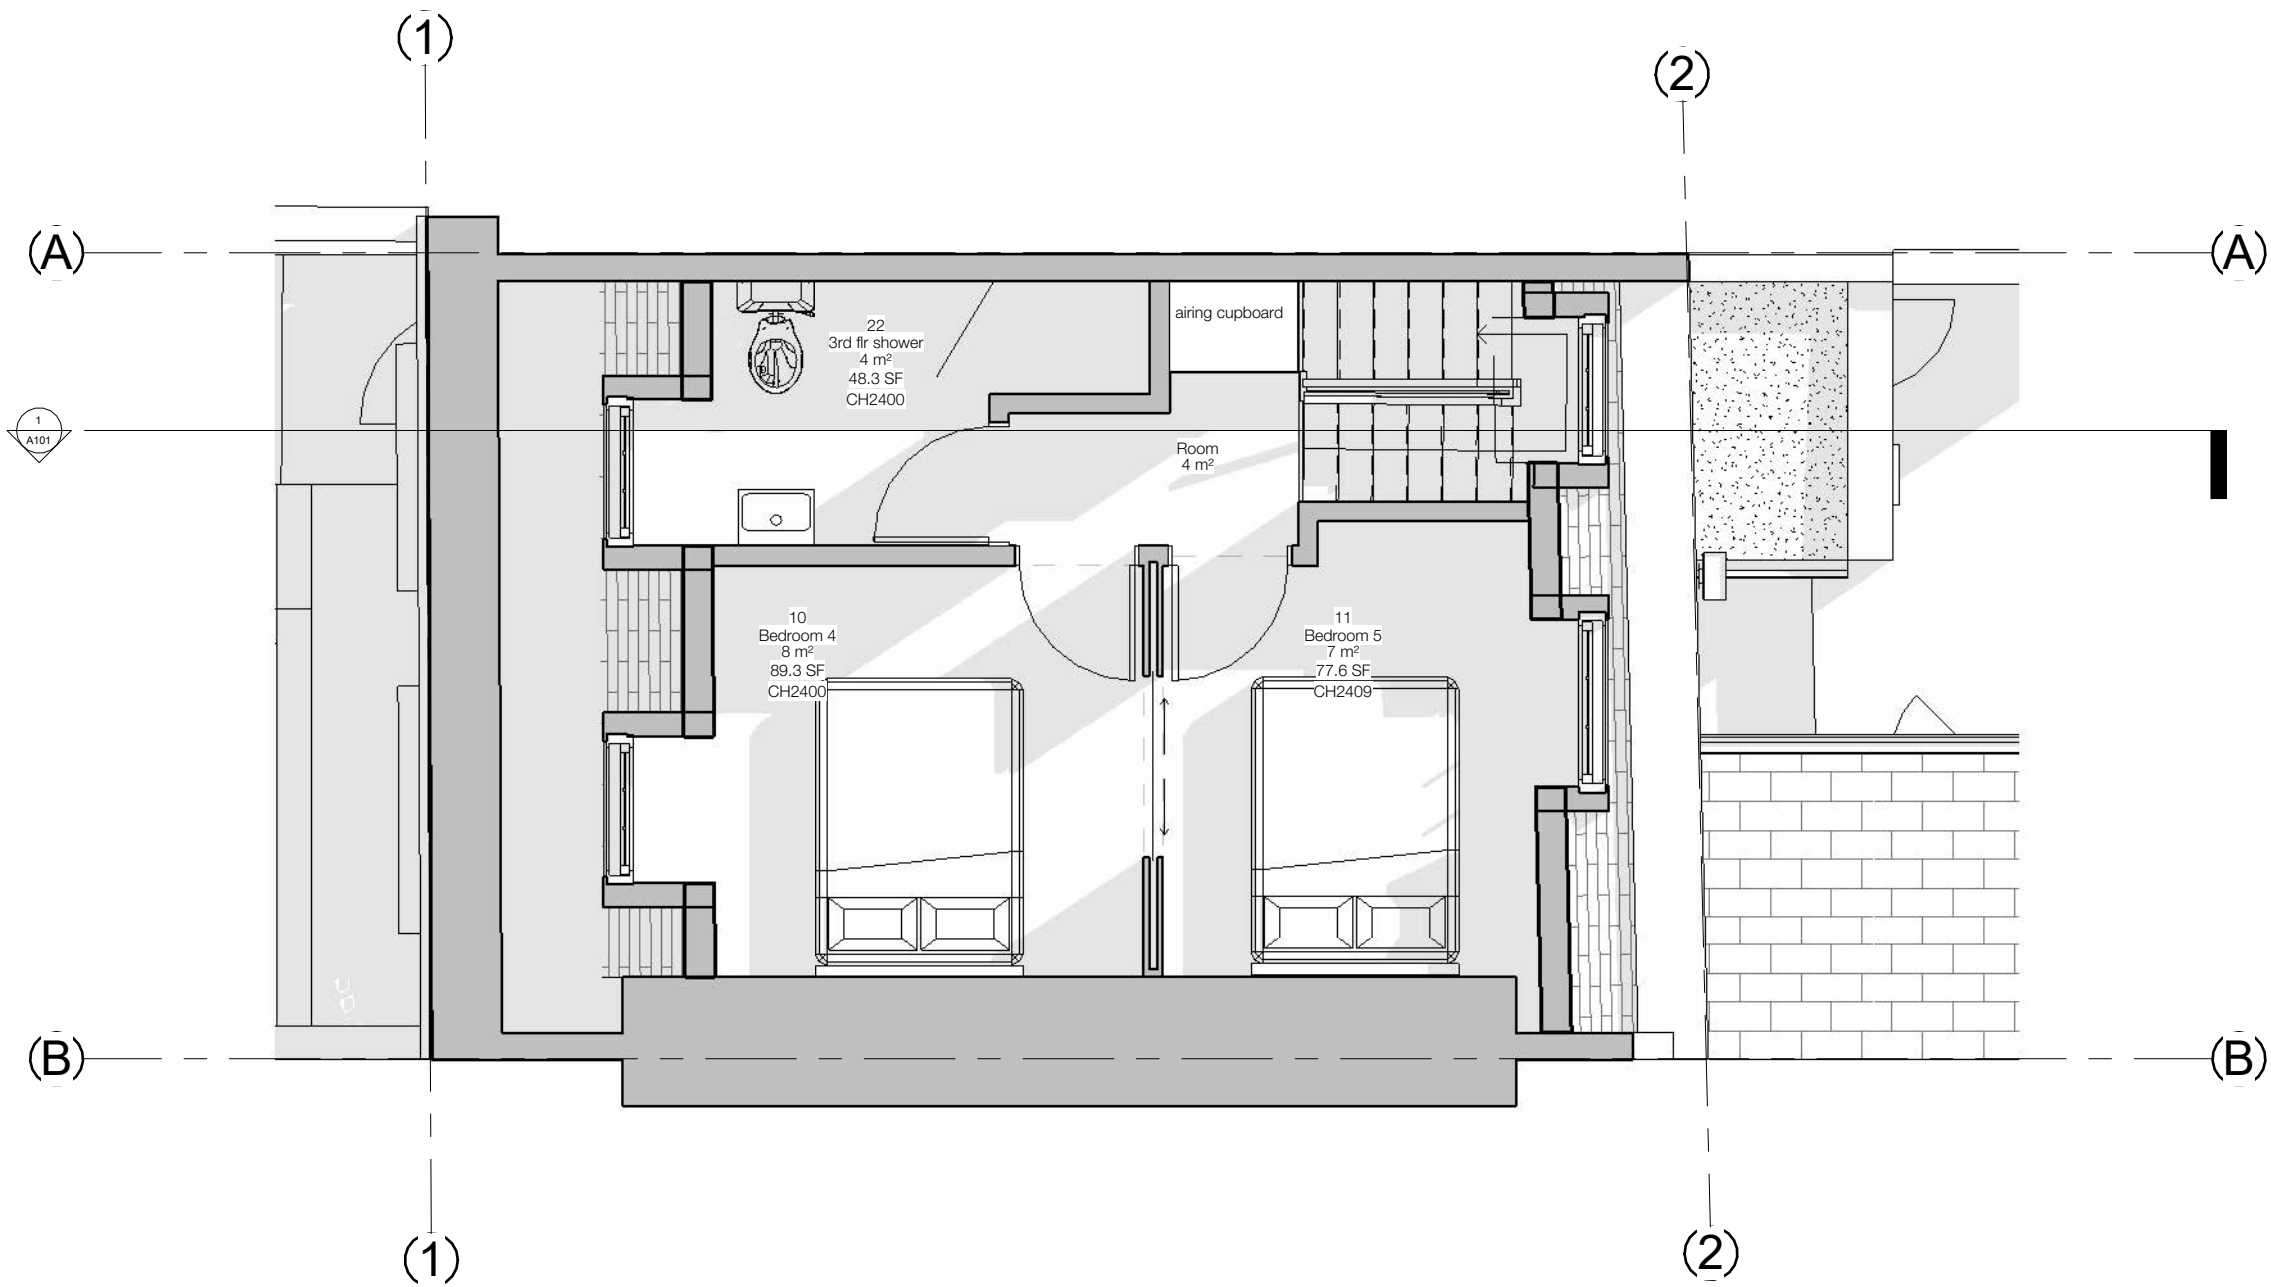

1 03 Third Floor - Proposed 1.50
1 : 50

FELIXDB

12 Chichester Road
London NW6 5QN

t. 07966264656

felix@felixdb.co.uk

TITLE
THIRD FLR PROPOSED 1-50

PROJECT
118 Torriano Avenue NW5 2RY

CLIENT
Hamed & Fleur

F.P
21/02/2023 11:48:30

PROJECT NUMBER
118T-


SCALE (@ A3)
1 : 50

DRAWING NUMBER
REV

FDB-118T- A205

(1)

(2)

 

No.	Description	Date

(1)

(2)

FELIXDB

12 Chichester Road
London NW6 5QN

t. 07966264656

felix@felixdb.co.uk

TITLE
ROOF PROPOSED - 1-50

PROJECT
118 Torriano Avenue NW5 2RY

CLIENT
Hamed & Fleur


F.P
21/02/2023 11:48:31

PROJECT NUMBER
118T-

SCALE (@ A3)
1 : 50

DRAWING NUMBER
REV

FDB-118T- A206	
----------------	--

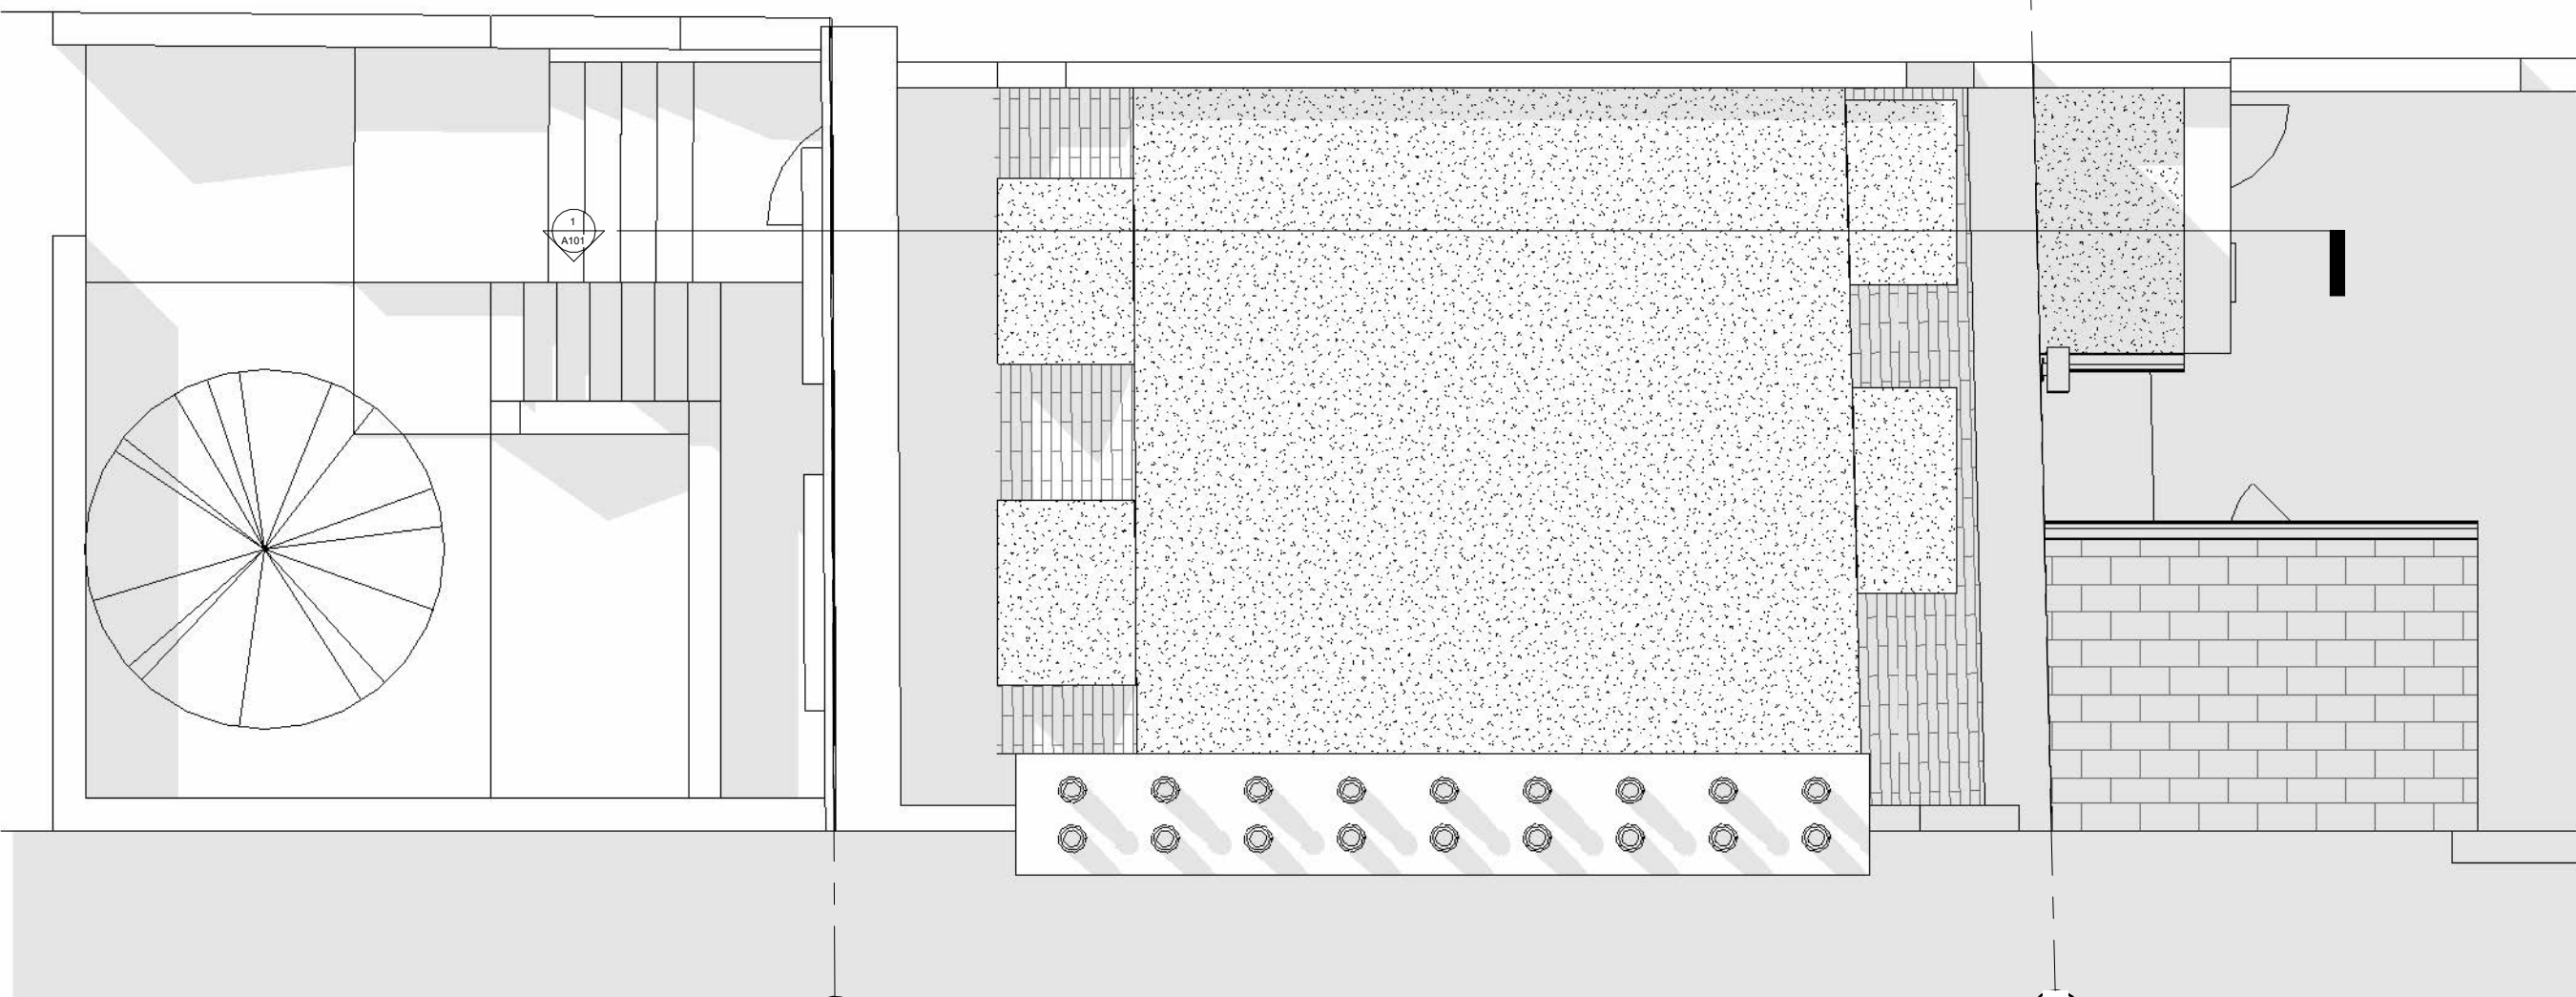

1 04 Roof Plan - Proposed 1.50
1 : 50


1

Front Elevation - Proposed

1 : 50



No.	Description	Date

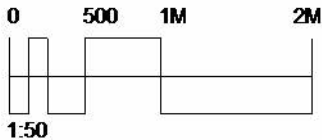

FELIXDB

12 Chichester Road
London NW6 5QN

t. 07966264656
felix@felixdb.co.uk

TITLE
FRONT ELEVATION PROPOSED

PROJECT
118 Torriano Avenue NW5 2RY

CLIENT
Hamed & Fleur

F.P
21/02/2023 11:48:32



PROJECT NUMBER
118T-

SCALE (@ A3)
1 : 50

DRAWING NUMBER
REV

FDB-118T- A303

No.	Description	Date

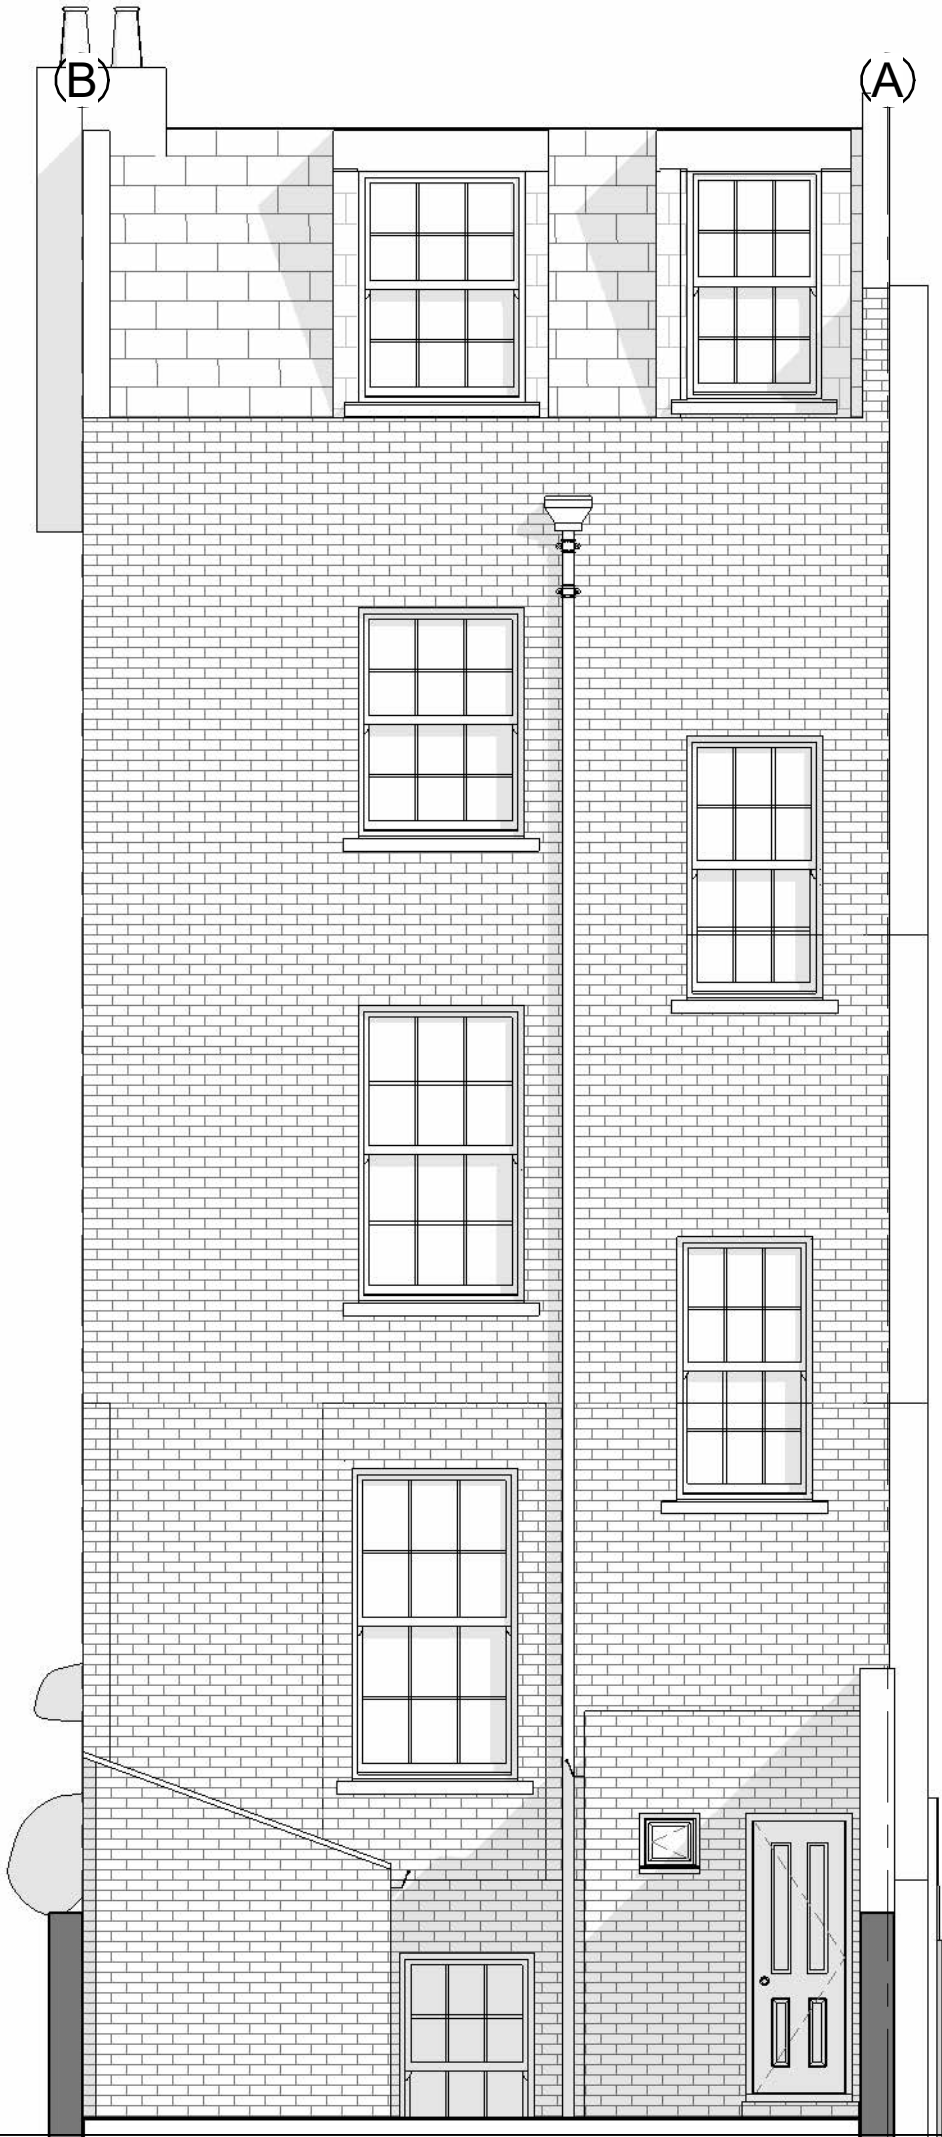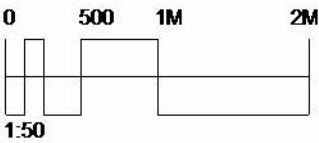

FELIXDB

12 Chichester Road
London NW6 5QN

t. 07966264656
felix@felixdb.co.uk

TITLE
REAR ELEVATION PROPOSED

PROJECT
118 Torriano Avenue NW5 2RY

CLIENT
Hamed & Fleur

F.P
21/02/2023 11:48:33

PROJECT NUMBER
118T-



SCALE (@ A3)
1 : 50

DRAWING NUMBER
REV

FDB-118T- A304

2 Rear Elevation - Proposed 1.50
1 : 50

No.	Description	Date

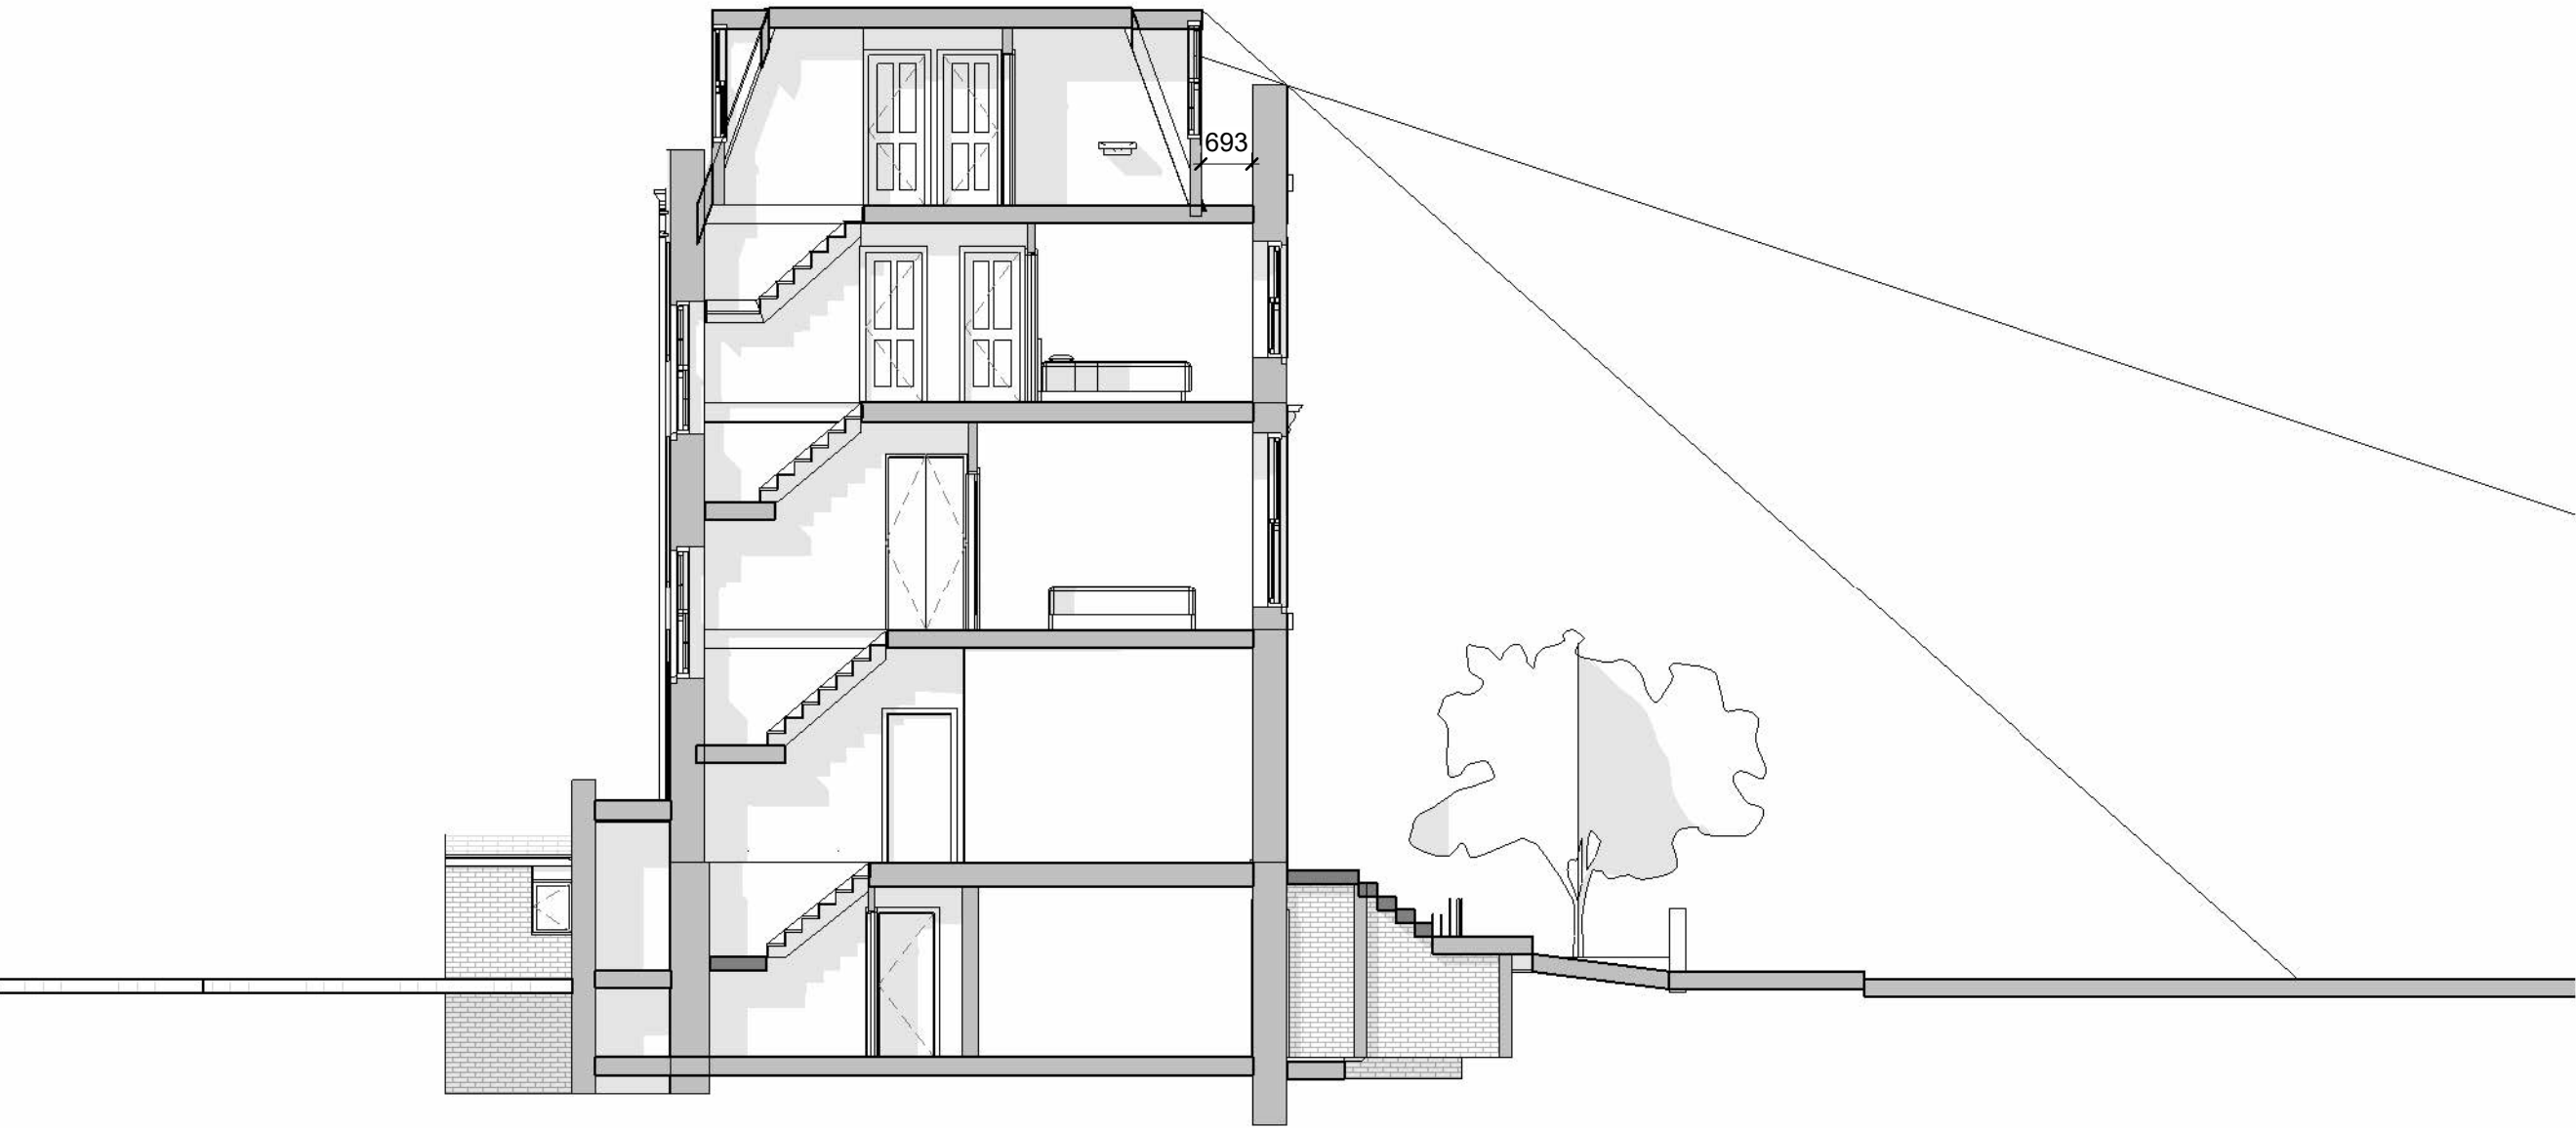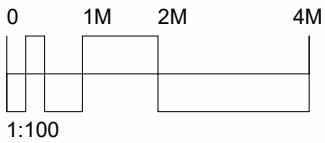

1 Section A - Proposed
1 : 100

FELIXDB

12 Chichester Road
London NW6 5QN

t. 07966264656

felix@felixdb.co.uk

TITLE
PROPOSED SECTIONS

PROJECT
118 Torriano Avenue NW5 2RY

CLIENT
Hamed & Fleur

F.P
21/02/2023 11:48:34


PROJECT NUMBER
118T-

SCALE (@ A3)
1 : 100

DRAWING NUMBER
REV

FDB-118T- A402

No.	Description	Date

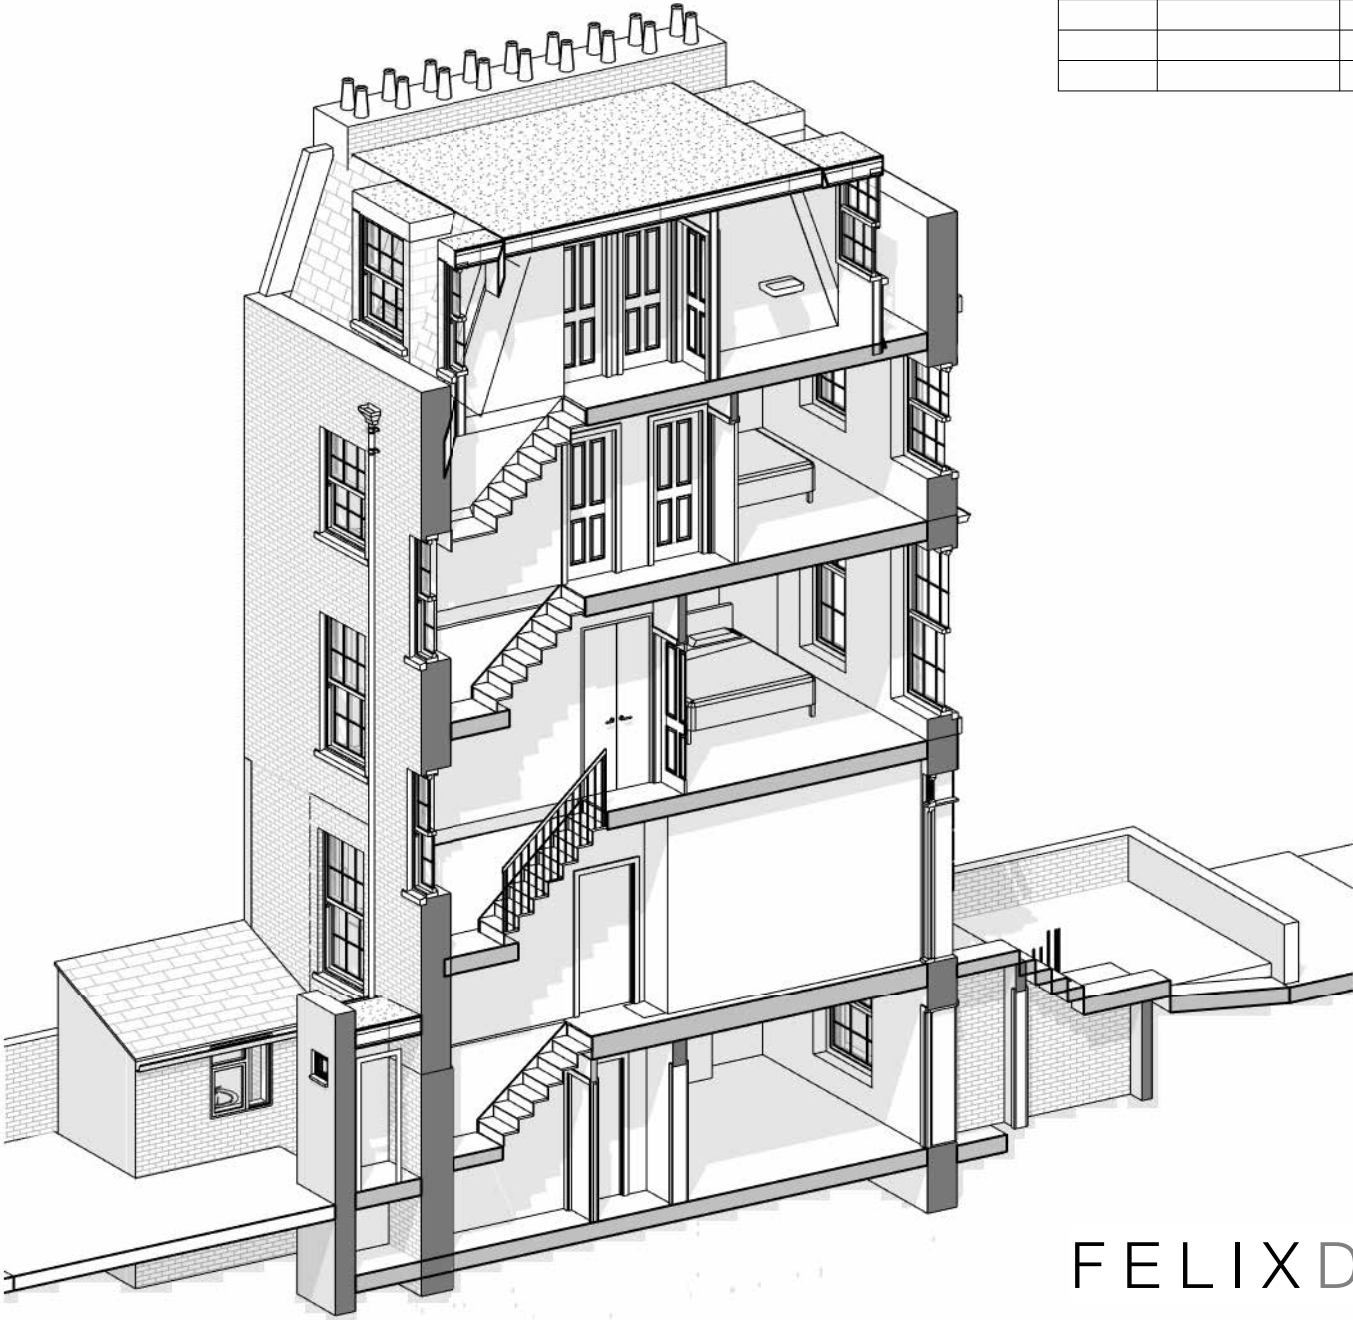

3 3D PROPOSED CUT OUT

1 3D FRONT PROPOSED perspective

2 3D REAR PROPOSED perspective

FELIXDB

12 Chichester Road London NW6 5QN	
t. 07966264656	
felix@felixdb.co.uk	
TITLE PROPOSED Perspective views	
PROJECT 118 Torriano Avenue NW5 2RY	
CLIENT	Hamed & Fleur
F.P	21/02/2023 11:48:37
PROJECT NUMBER	118T-
SCALE (@ A3)	
DRAWING NUMBER	REV
FDB-118T- A503	