



Inter
Urban
Studios

Unit 67 Whitemantle Court
29 Rookwood Way
London E3 2XT
020 3095 9748
www.interurbanstudios.com
info@interurbanstudios.com

PROJECT

7 Torriano Mews
London NW5 2RZ

DRAWING

Existing and Proposed
Roof Plans

SCALE @A3

1:100

DATE

20.01.23

STATUS

PLANNING


DRAWING NO.

PL-05


DRAWN/CHECK

EC/MS


REVISION

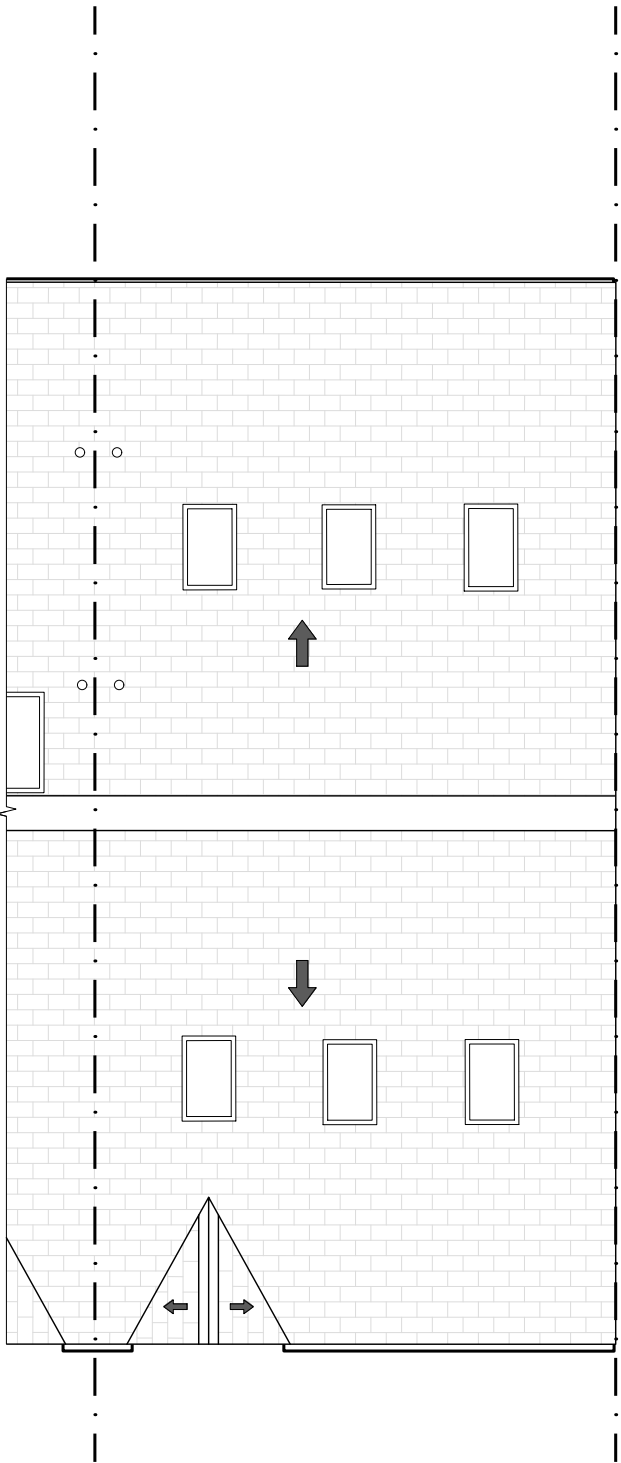

Existing Roof

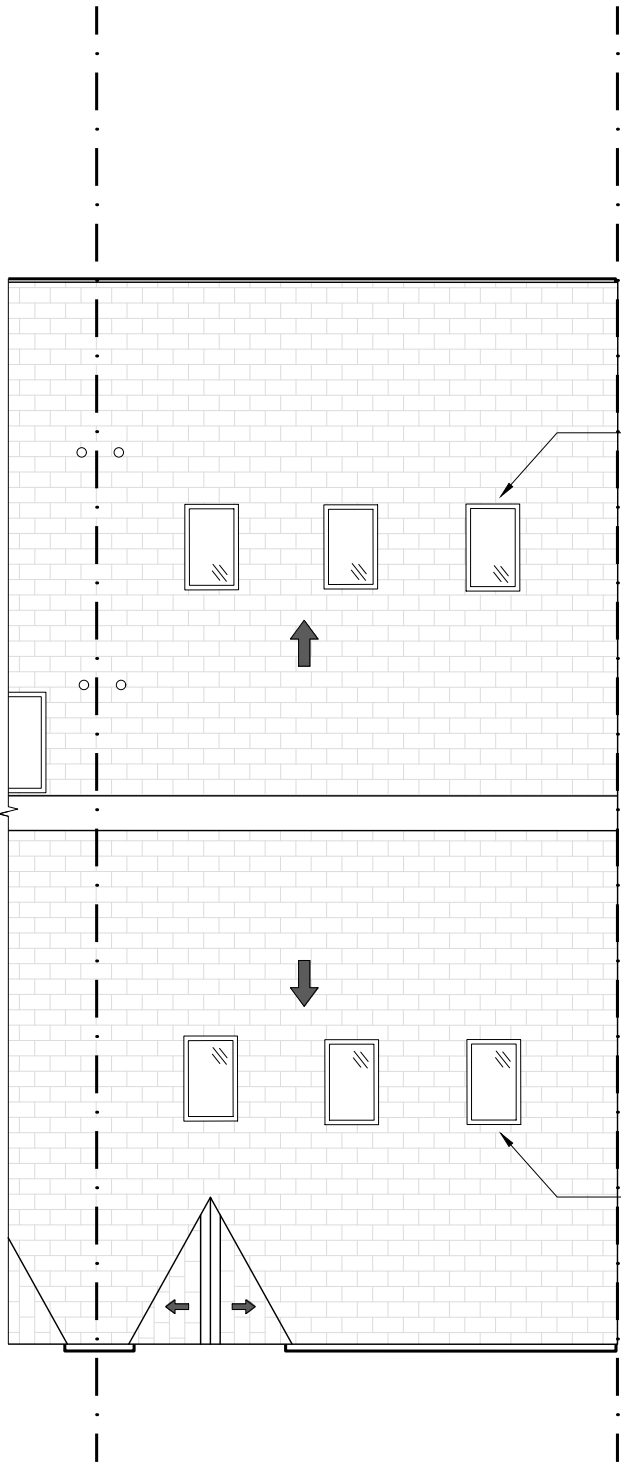

Proposed Roof

 

KEY



THIS DRAWING IS COPYRIGHT 2023 INTER
URBAN STUDIOS LTD AND NOT TO BE SCALED
FOR PURPOSES OTHER THAN PLANNING
APPLICATIONS; REFER TO WRITTEN DIMENSIONS
WHERE NOTED