



Inter
Urban
Studios

Unit 67 Whitemantle Court
29 Rookwood Way
London E3 2XT
020 3095 9748
www.interurbanstudios.com
info@interurbanstudios.com

PROJECT
7 Torriano Mews
London NW5 2RZ

DRAWING
Existing and Proposed
Site plan

SCALE @A3
1:200


DATE
02.12.22

STATUS
PLANNING


DRAWING NO.
PL-02

DRAWN/CHECK
EC/MS


REVISION

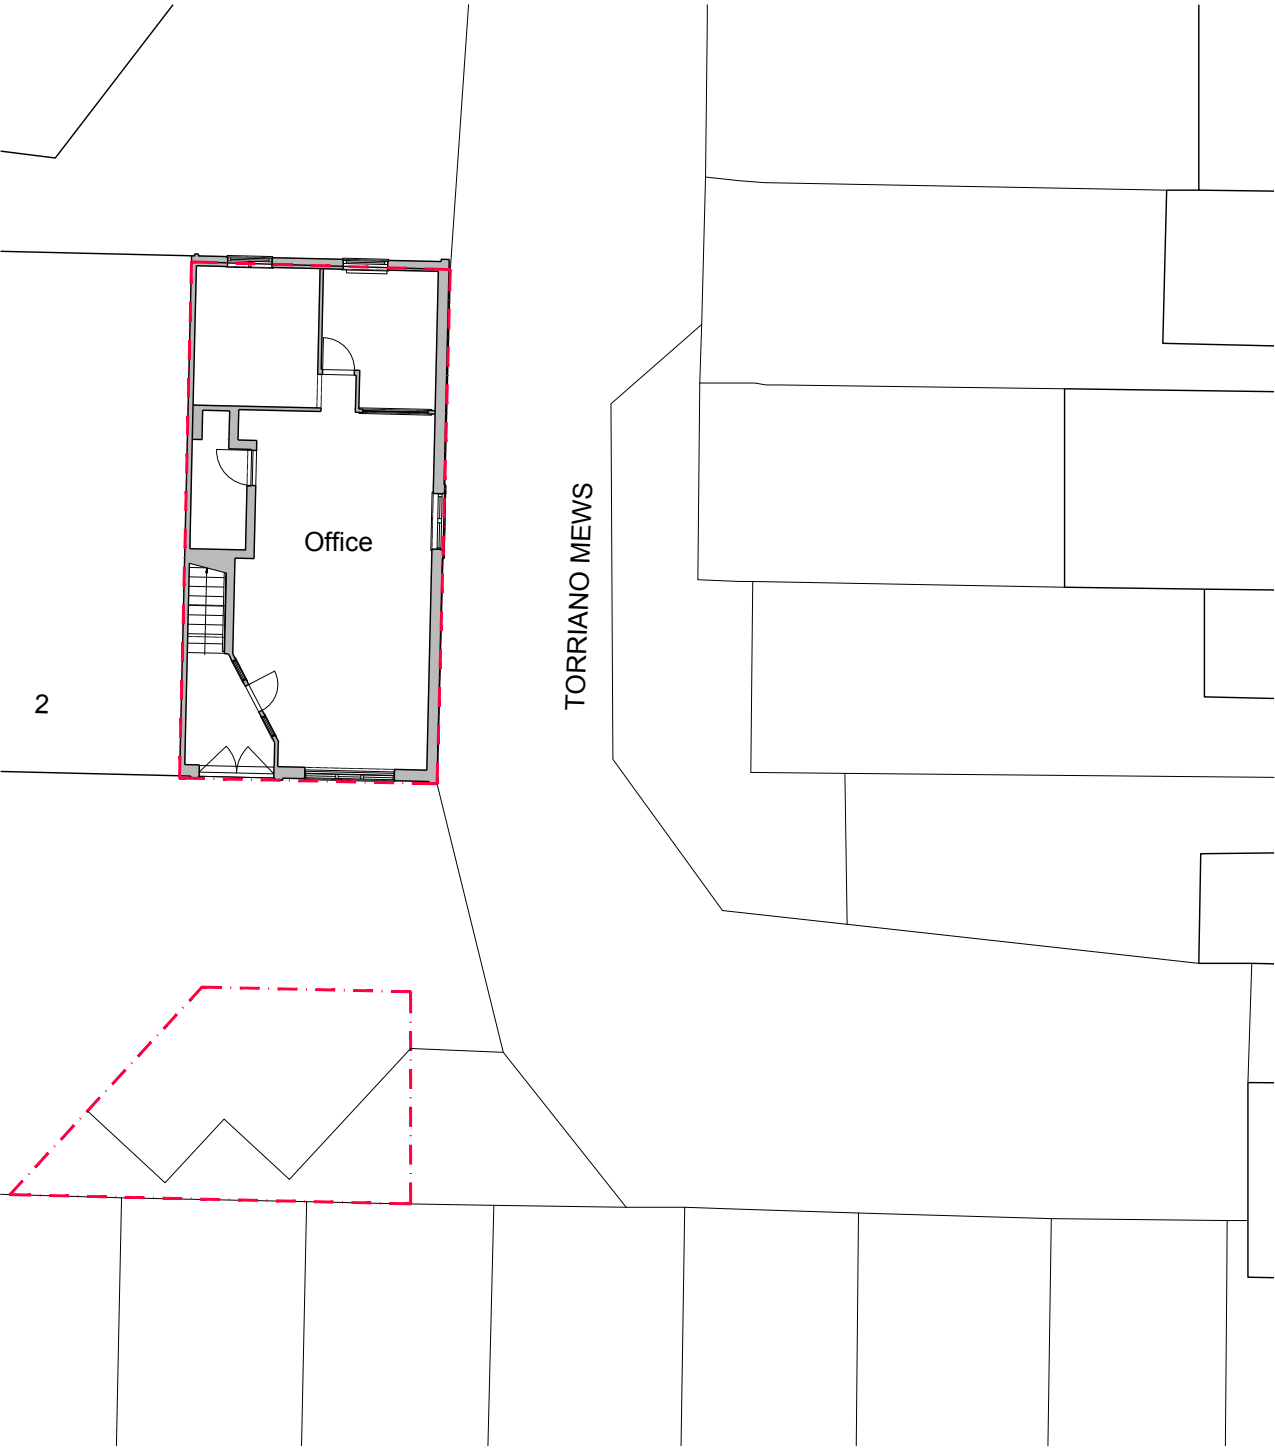

Existing Site Plan 1:200

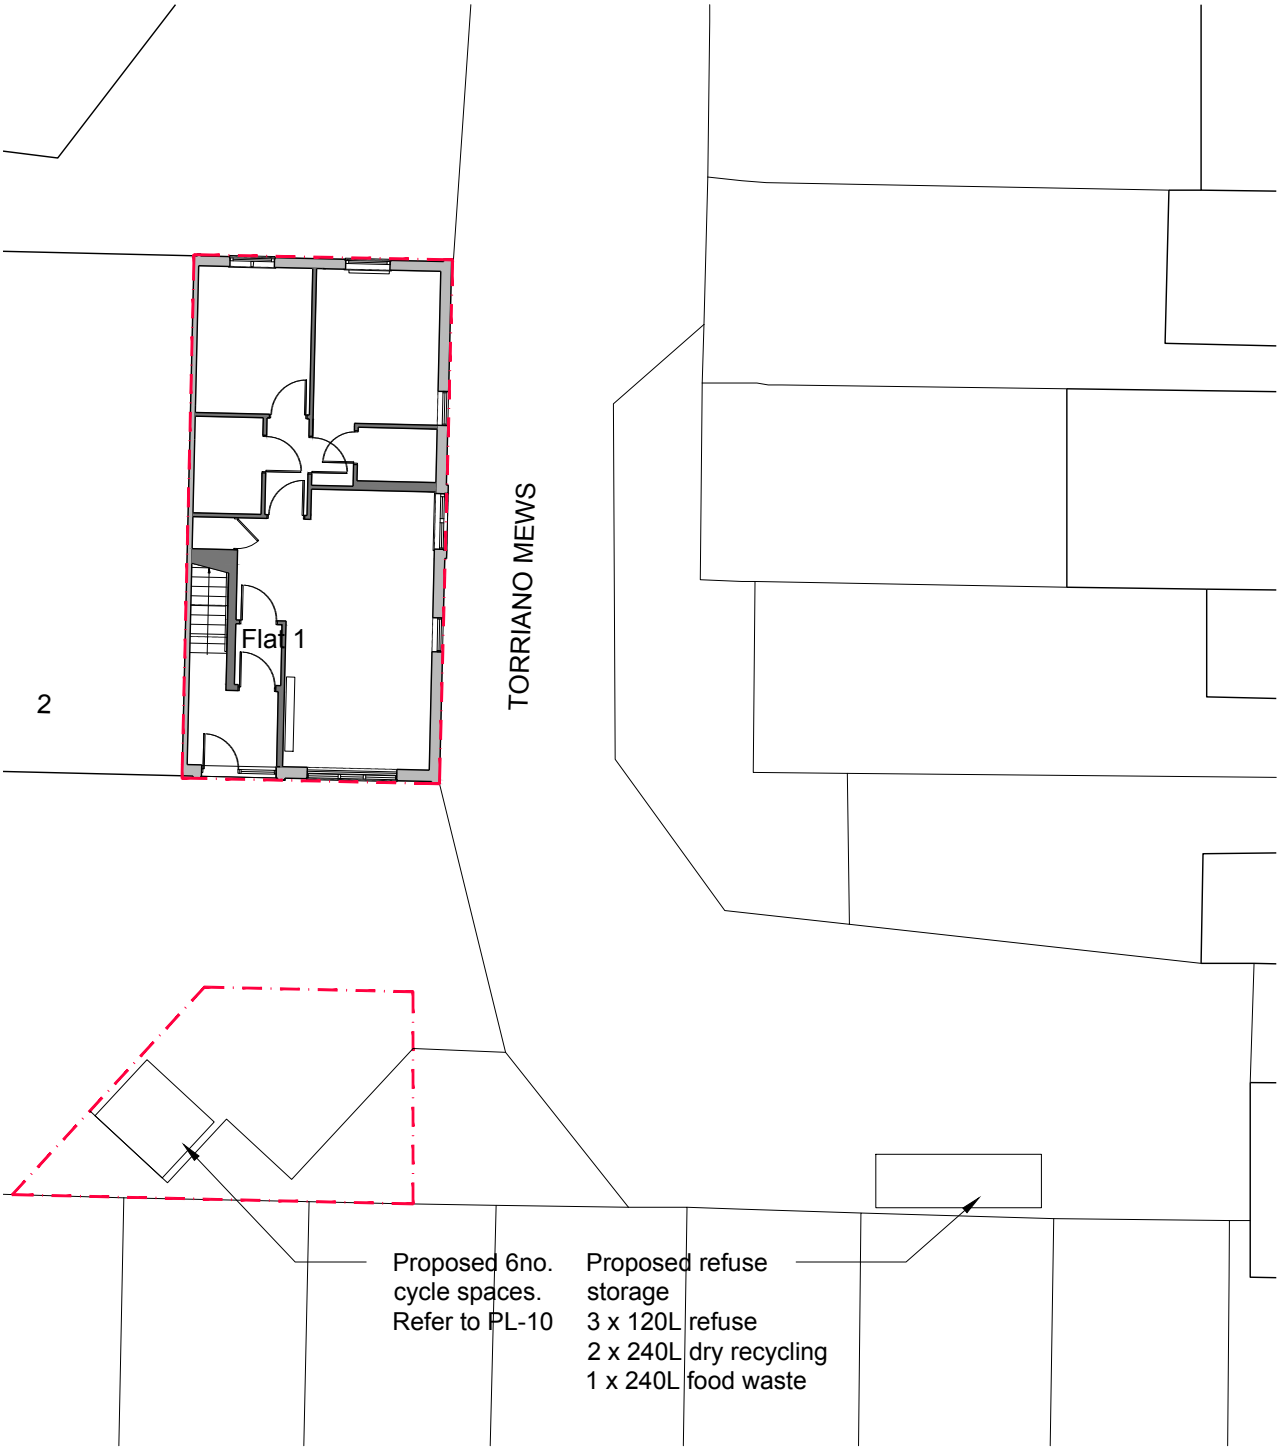

Proposed Site Plan 1:200

 

KEY



THIS DRAWING IS COPYRIGHT 2023 INTER URBAN STUDIOS LTD AND NOT TO BE SCALED FOR PURPOSES OTHER THAN PLANNING APPLICATIONS; REFER TO WRITTEN DIMENSIONS WHERE NOTED