


1 Gower Street Lower Ground Floor Plan Existing  
Scale: 1:50@A1/ 1:100@A3

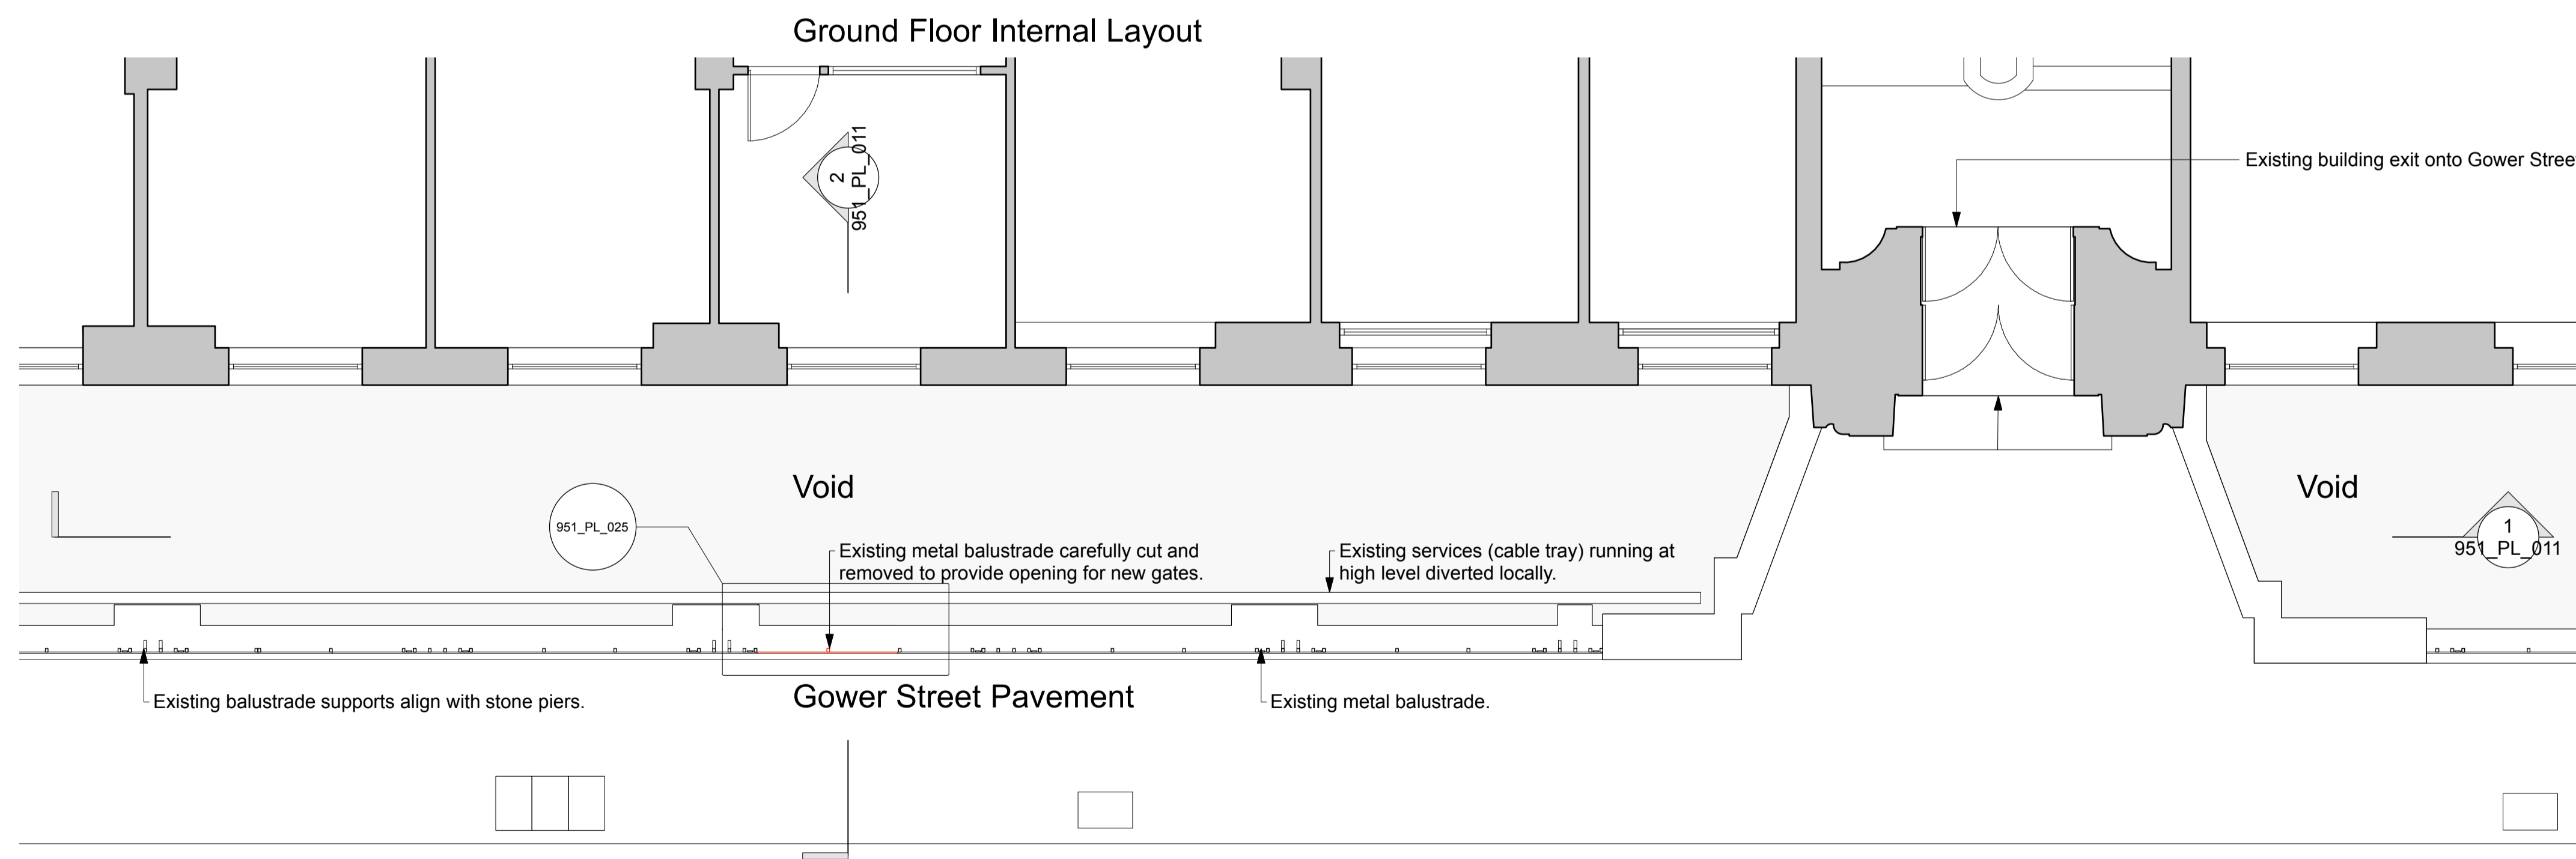

2 Gower Street Upper Ground Floor Plan Existing  
Scale: 1:50@A1/ 1:100@A3

Key

Existing carefully removed

| Revision | Date       | Amendment      | Notes |
|----------|------------|----------------|-------|
| A        | 10.02.2023 | Planning Issue |       |

Client: London School of Hygiene & Tropical Medicine  
Project: Phase 3 External Fire Strategy  
Drawing: Gower Street Existing Plans

Scale: 1:50 @ A1/ 1:100 @ A3  
Date: January 2023  
Drawn: TW

Project N°: 951  
Drawing N°: 951\_PL\_009  
Revision: A

**Burwell Architects**  
info@burwellarchitects.com  
www.burwellarchitects.com  
Unit 001 California Building  
Deals Gateway  
London SE13 7SB  
020 8305 6010

NO DIMENSIONS ARE TO BE SCALED FROM THIS DRAWING. THE CONTRACTOR/MANUFACTURER IS RESPONSIBLE FOR CHECKING ALL DIMENSIONS AND QUERYING ANY DISCREPANCIES. THIS DRAWING IS THE PROPERTY OF BURWELL ARCHITECTS LTD. COPYRIGHT IS RESERVED BY THEM AND THE DRAWING IS ISSUED ON CONDITION THAT IT IS NOT COPIED, REPRODUCED, RETAINED OR DISCLOSED TO ANY UNAUTHORISED PERSON, EITHER WHOLLY OR IN PART, WITHOUT WRITTEN CONSENT.