


1 Gower Street Lower Ground Floor Plan Proposed
Scale: 1:50@A1/1:100@A3

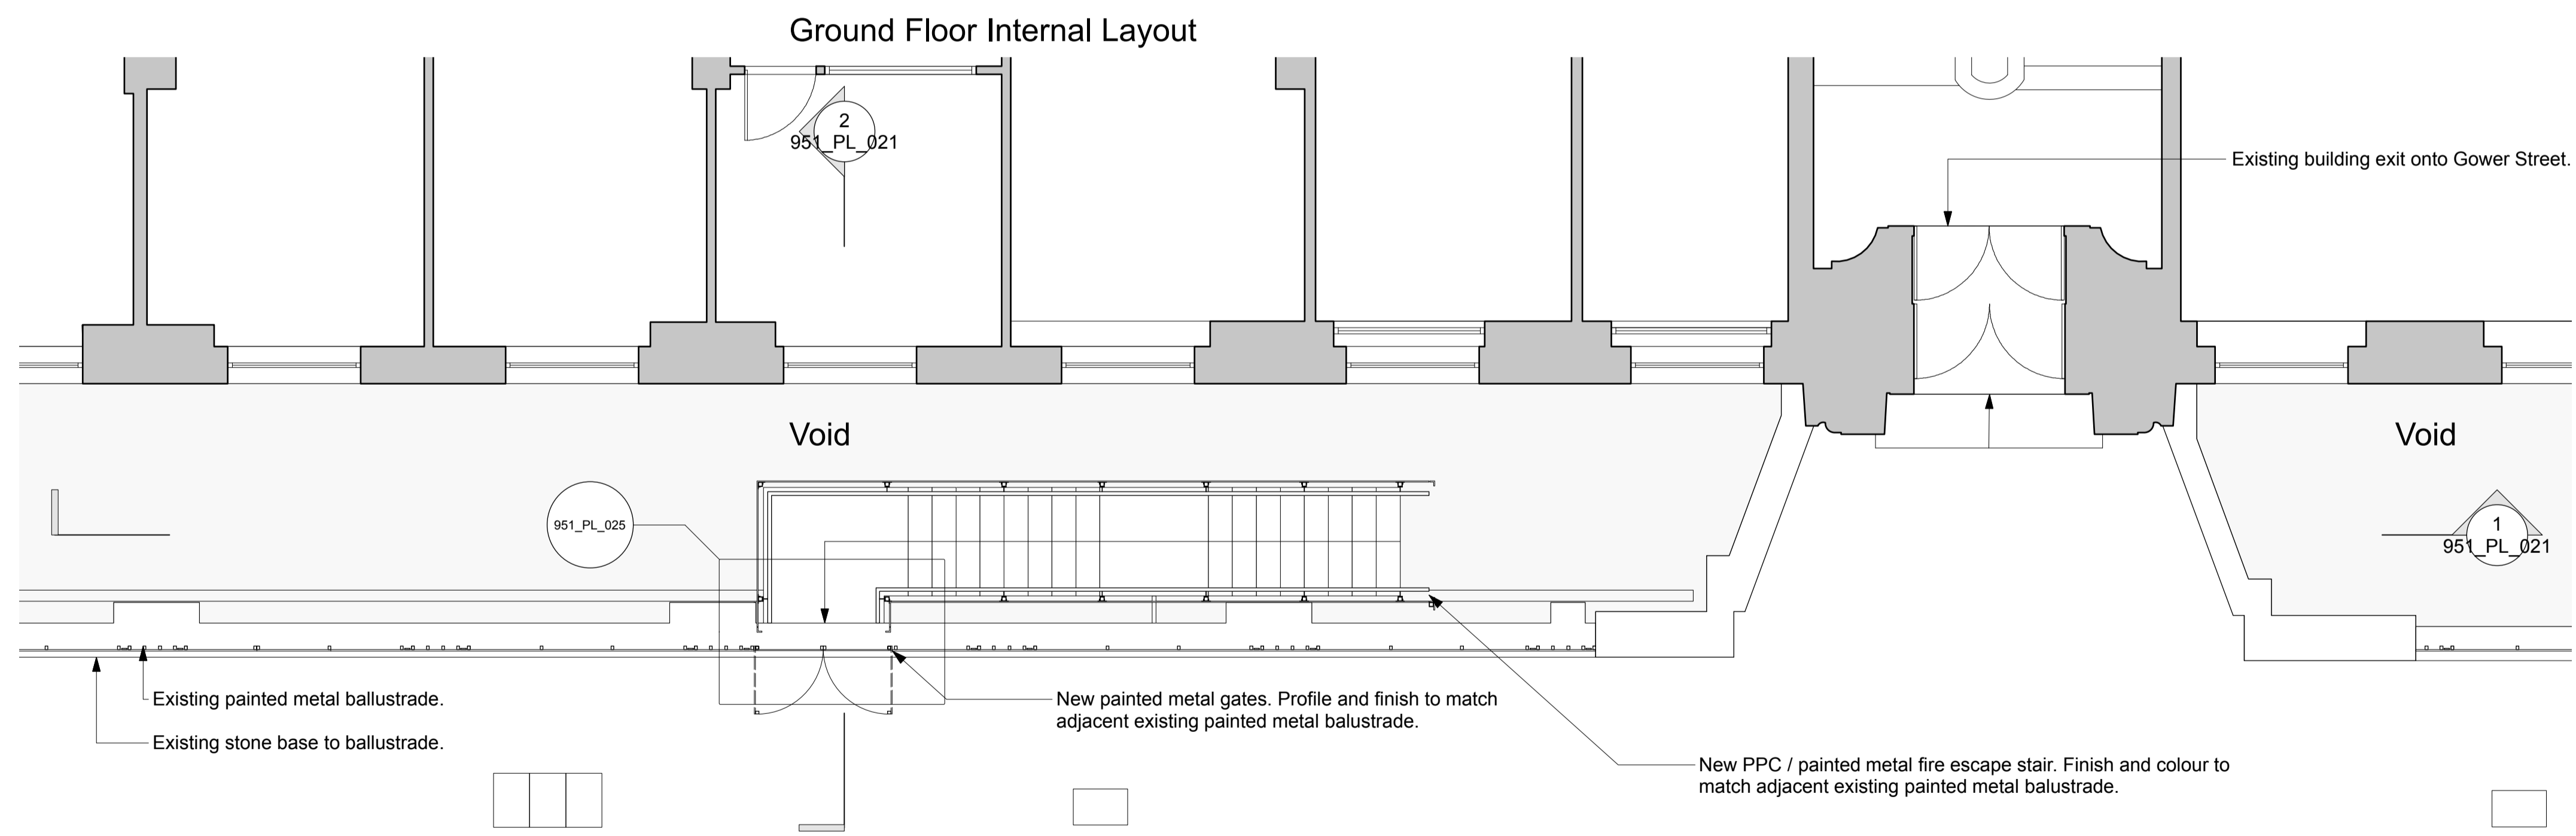

2 Gower Street Upper Ground Floor Plan Proposed
Scale: 1:50@A1/1:100@A3

Revision	Date	Amendment	Notes
A	10.02.2023	Planning Issue	

Client	London School of Hygiene & Tropical Medicine		
Project	Phase 3 External Fire Strategy		
Drawing	Gower Street Proposed Plans		
Scale	1:50 @ A1/ 1:100 @ A3	Drawn	TW
Date	January 2023		
Project N°	951	Drawing N°	951_PL_019
		Revision	A

Burwell Architects
info@burwellarchitects.com
www.burwellarchitects.com
 Unit 001 California Building
 Deals Gateway
 London SE13 7SB
 020 8305 6010

NO DIMENSIONS ARE TO BE SCALED FROM THIS DRAWING. THE CONTRACTOR/MANUFACTURER IS RESPONSIBLE FOR CHECKING ALL DIMENSIONS AND QUERING ANY DISCREPANCIES. THIS DRAWING IS THE PROPERTY OF BURWELL ARCHITECTS LTD. COPYRIGHT IS RESERVED BY THEM AND THE DRAWING IS ISSUED ON CONDITION THAT IT IS NOT COPIED, REPRODUCED, RETAINED OR DISCLOSED TO ANY UNAUTHORISED PERSON EITHER WHOLLY OR IN PART WITHOUT WRITTEN CONSENT.