



Project No.	101c - Royal College Street			Date	25/05/22	Rev.	A	Drawn	M.B	Description	Planning Application				
Drawing Title	Ground Floor Plan			Date	February 2023	Scale	1 : 100	Date	19/12/22	Rev.	B	Drawn	M.B	Description	P3R
Drawing No.	101d_100			Date	20/02/23	Rev.	C	Drawn	M.B	Description	Planning Application				

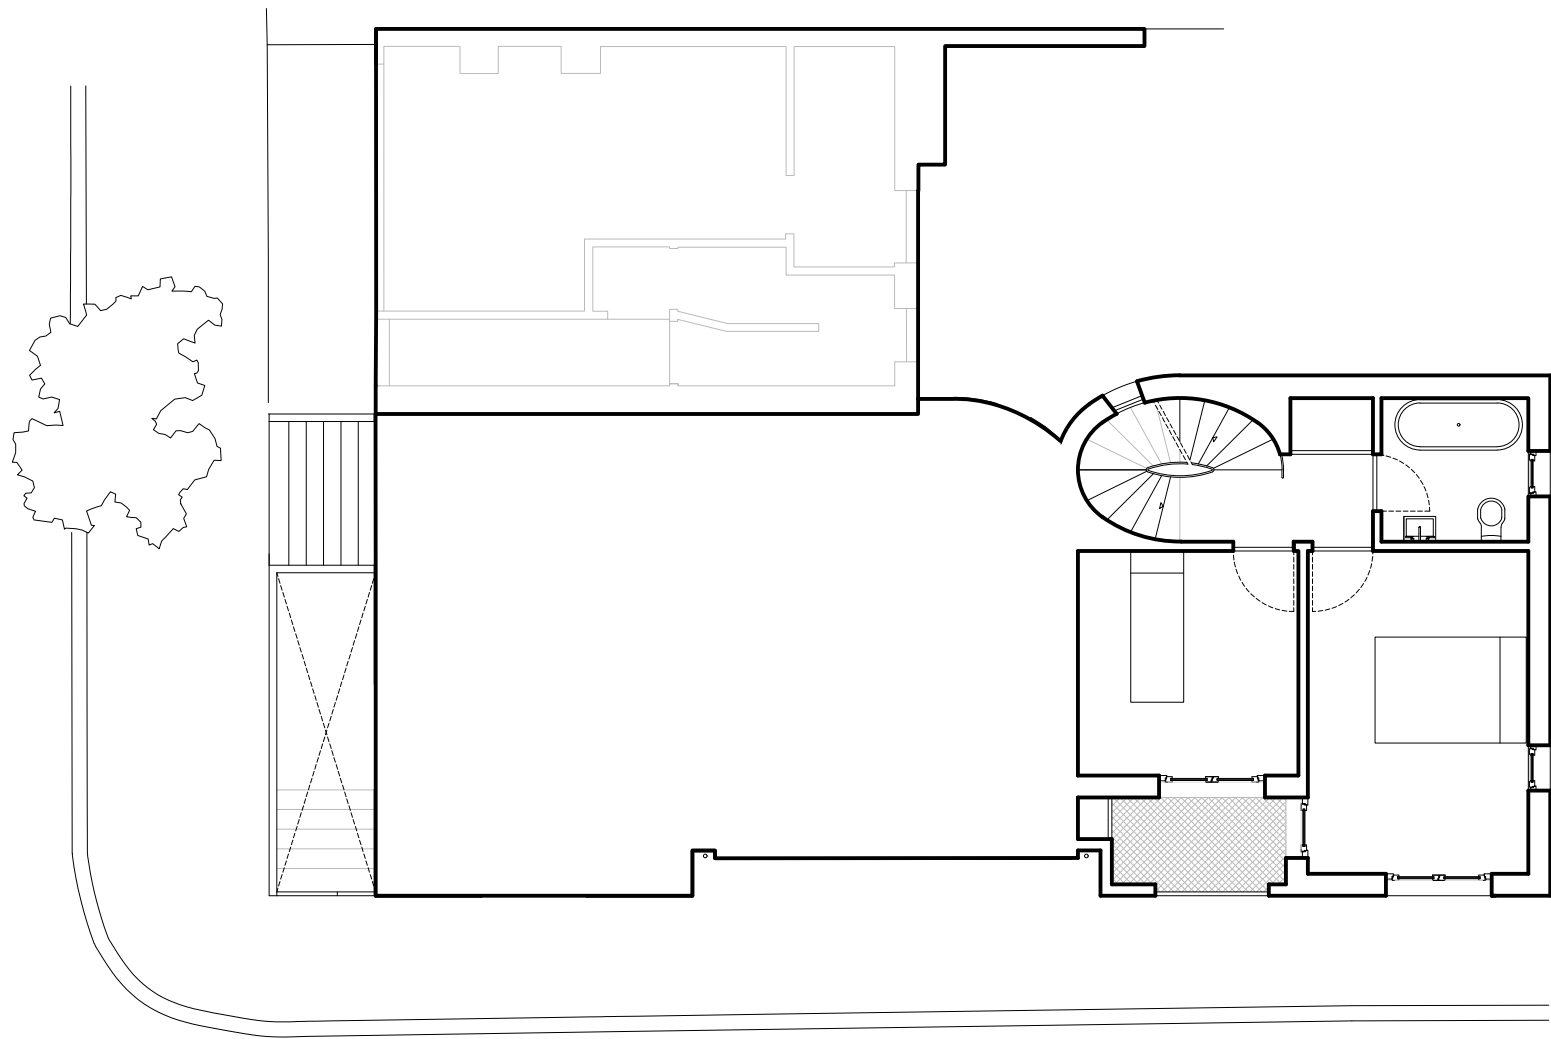

**HENNING
STUMMEL**
ARCHITECTS LTD


Gate House, 1 Smugglers Yard
London W12 8HU, United Kingdom
+44 (0) 797 313 1882
+44 (0) 208 749 0794
mail@henningstummelarchitects.co.uk
www.henningstummelarchitects.co.uk

Copyright Henning Stummel Architects Ltd
Do not scale drawing.
Drawing to be read in conjunction with relevant specialist drawings and specifications.
All dimensions are for guidance only.
Dimensions are not to be used for construction and have to be confirmed on site.

 

0 1 3 6



Project No.	101c - Royal College Street	Date	25/05/22	Rev.	A	Drawn	M.B	Description	Planning Application
Drawing Title	First Floor Plan	Date	February 2023	Scale	1 : 100	Rev.	B	Drawn	M.B
Drawing No.	101d_110	Date	19/12/22	Rev.	C	Drawn	M.B	Description	P3R
Drawing No.	101d_110	Date	20/02/23	Rev.	C	Drawn	M.B	Description	Planning Application

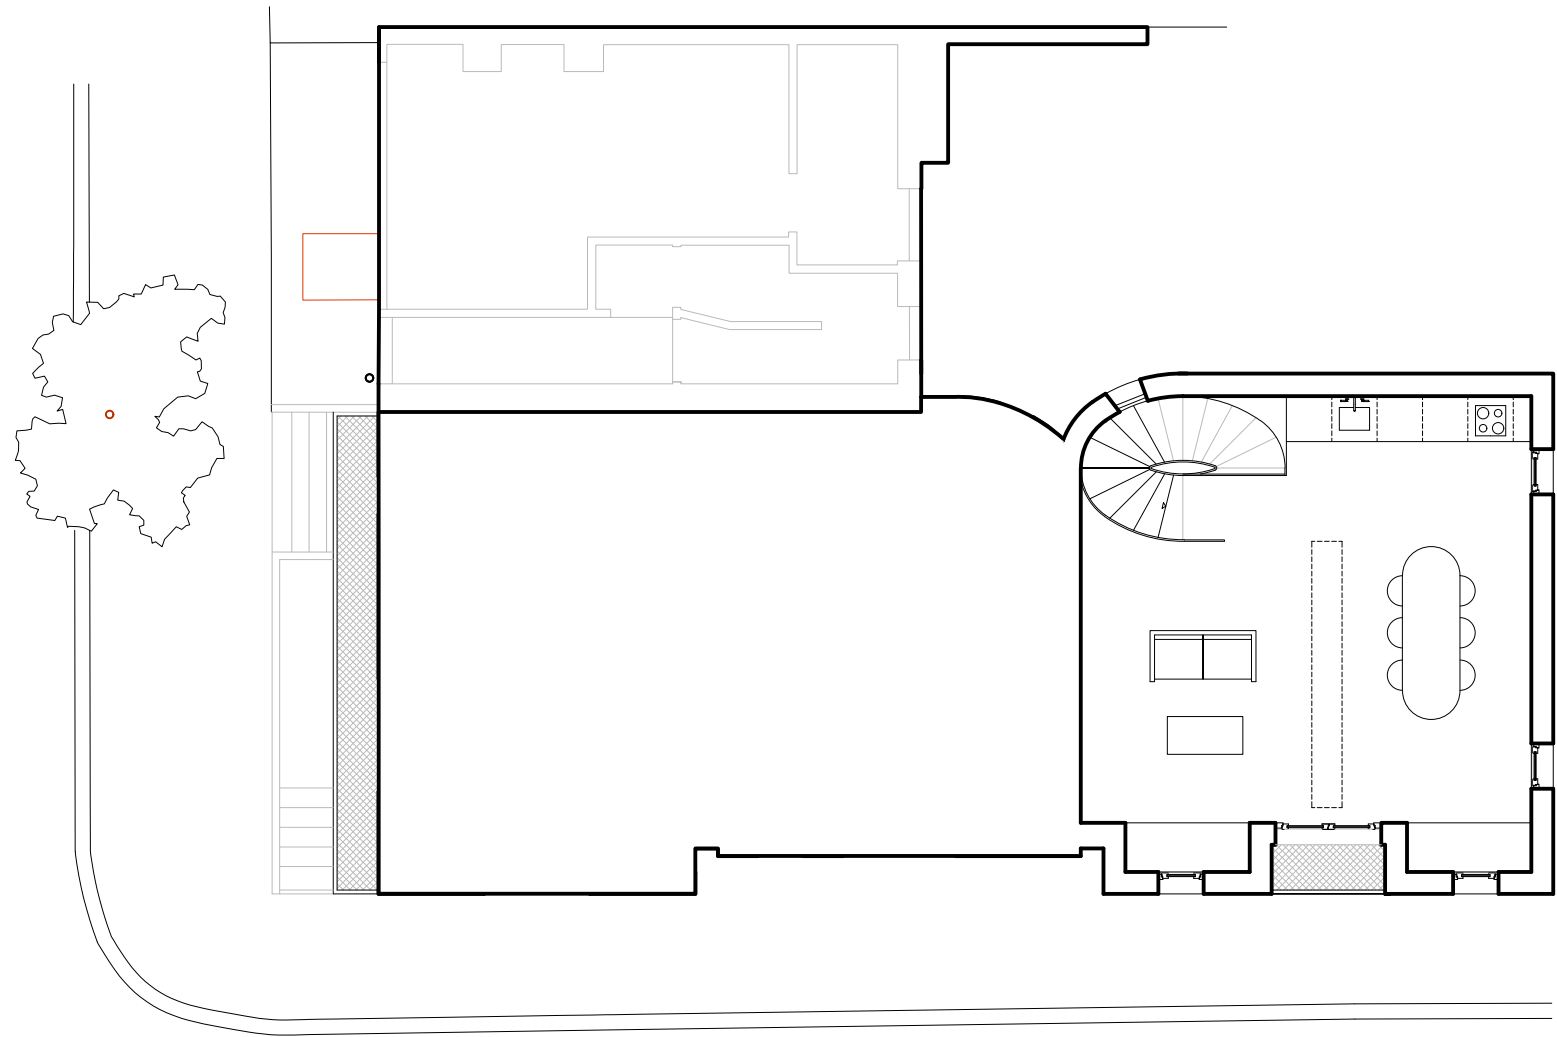




**HENNING
STUMMEL**
ARCHITECTS LTD

Gate House, 1 Smugglers Yard
London W12 8HU, United Kingdom
+44 (0) 797 313 1882
+44 (0) 208 749 0794
mail@henningstummelarchitects.co.uk
www.henningstummelarchitects.co.uk

Copyright Henning Stummel Architects Ltd
Do not scale drawing.
Drawing to be read in conjunction with relevant specialist drawings and specifications.
All dimensions are for guidance only.
Dimensions are not to be used for construction and have to be confirmed on site.

  

Project No.	101c - Royal College Street	Date	25/05/22	Rev.	A	Drawn	M.B	Description	Planning Application
Drawing Title	Second Floor Plan	Date	February 2023	Scale	1 : 100	Date	19/12/22	Rev.	B
Drawing No.	101d_120	Rev.	C	Date	20/02/23	Rev.	C	Drawn	M.B
								Description	Planning Application

  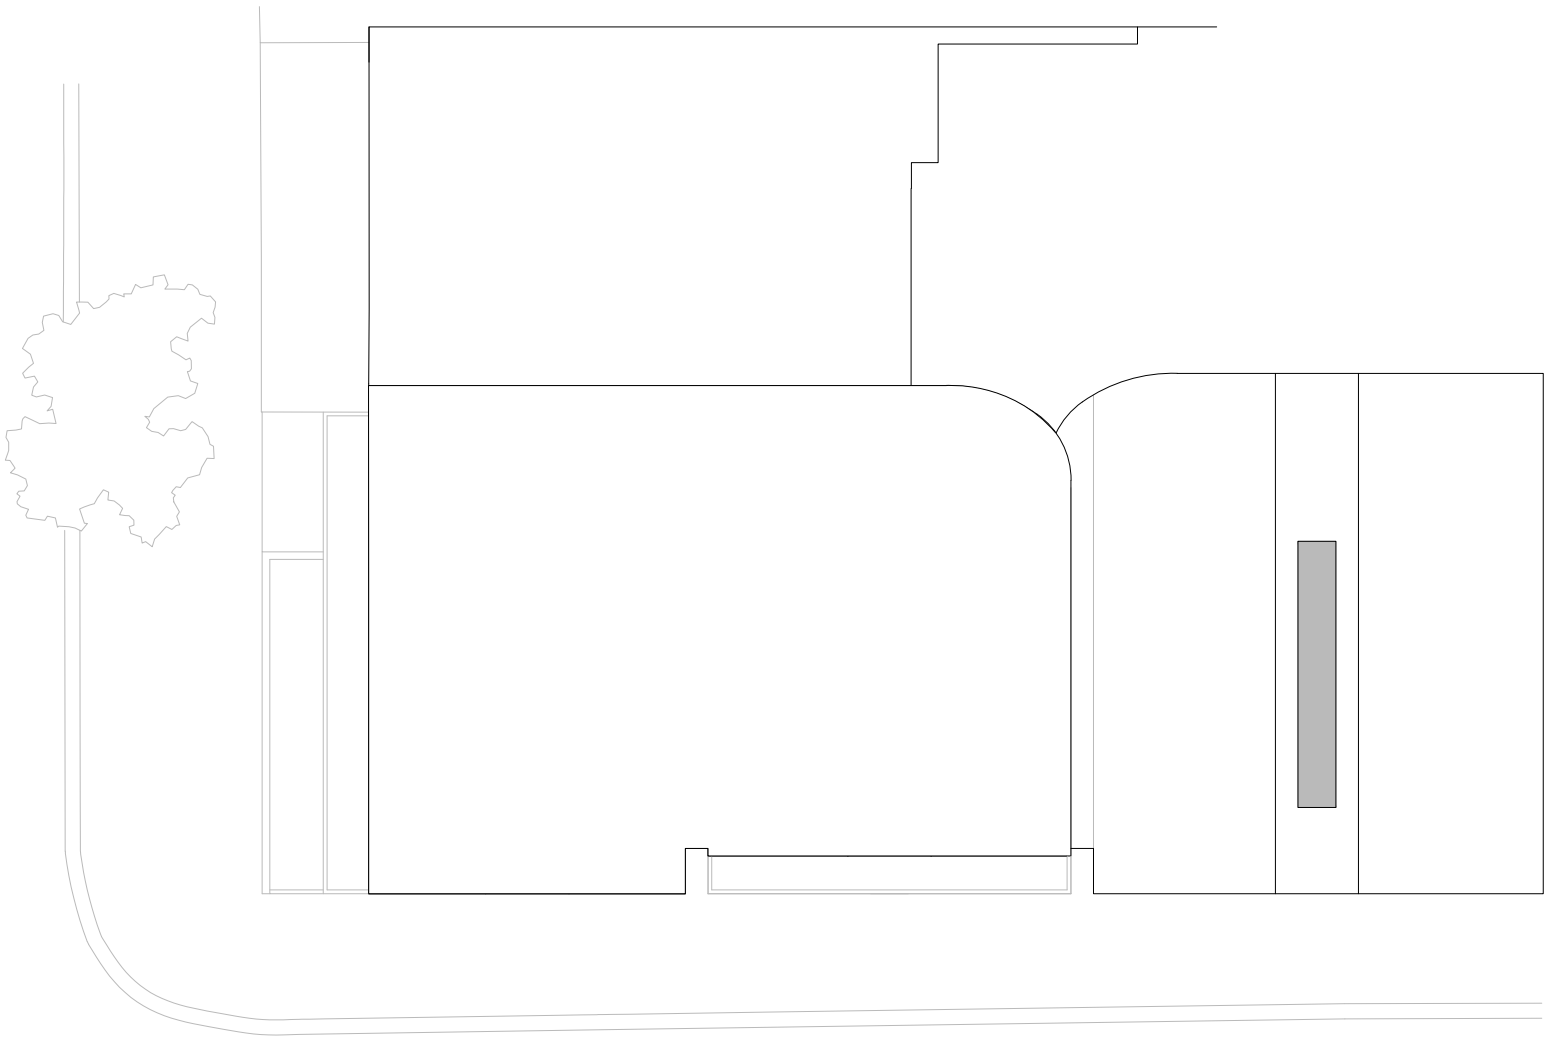

Project No.	101c - Royal College Street		Date	Rev.	Drawn	Description	
Drawing Title	Roof Plan		19/12/22	B	M.B	P3R	
Date	February 2023	Scale	1 : 100	20/01/23	C	M.B	P3R
Drawing No.	101d_150	Rev.	D	20/02/23	D	M.B	Planning Application