




Existing Ground Floor

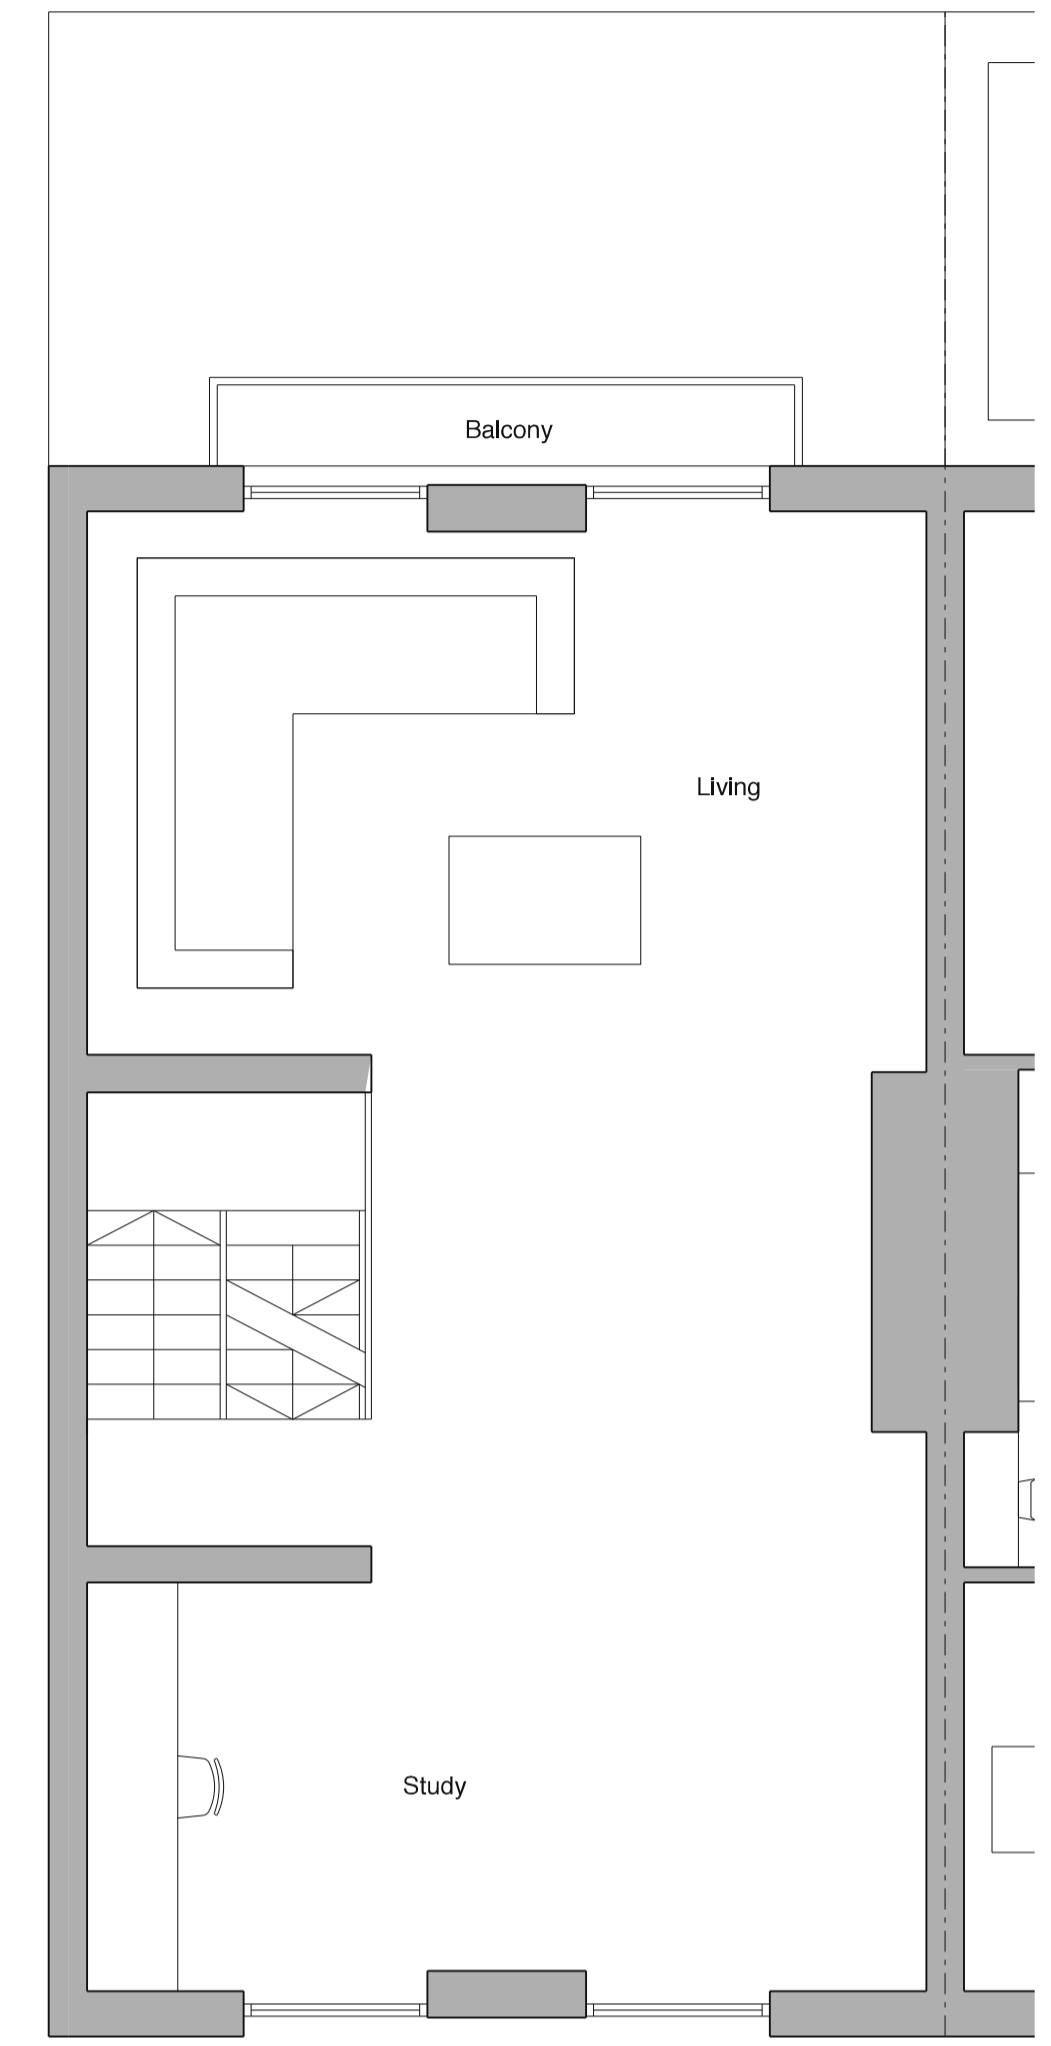


Existing First Floor

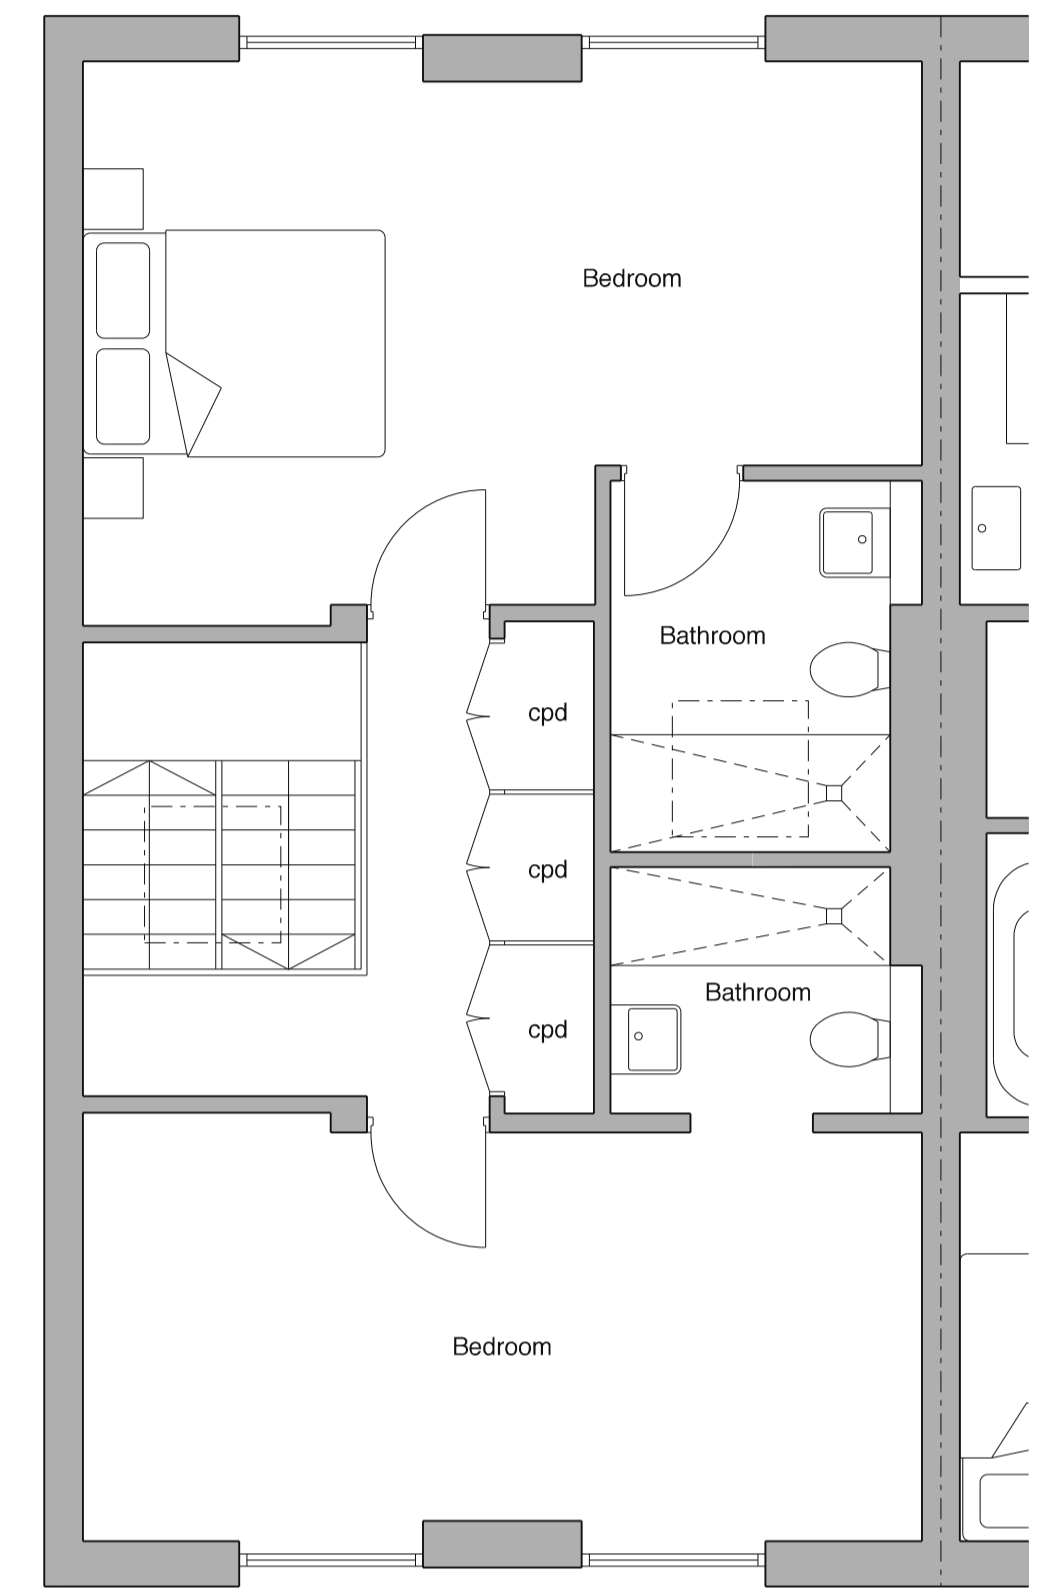


Existing Second Floor

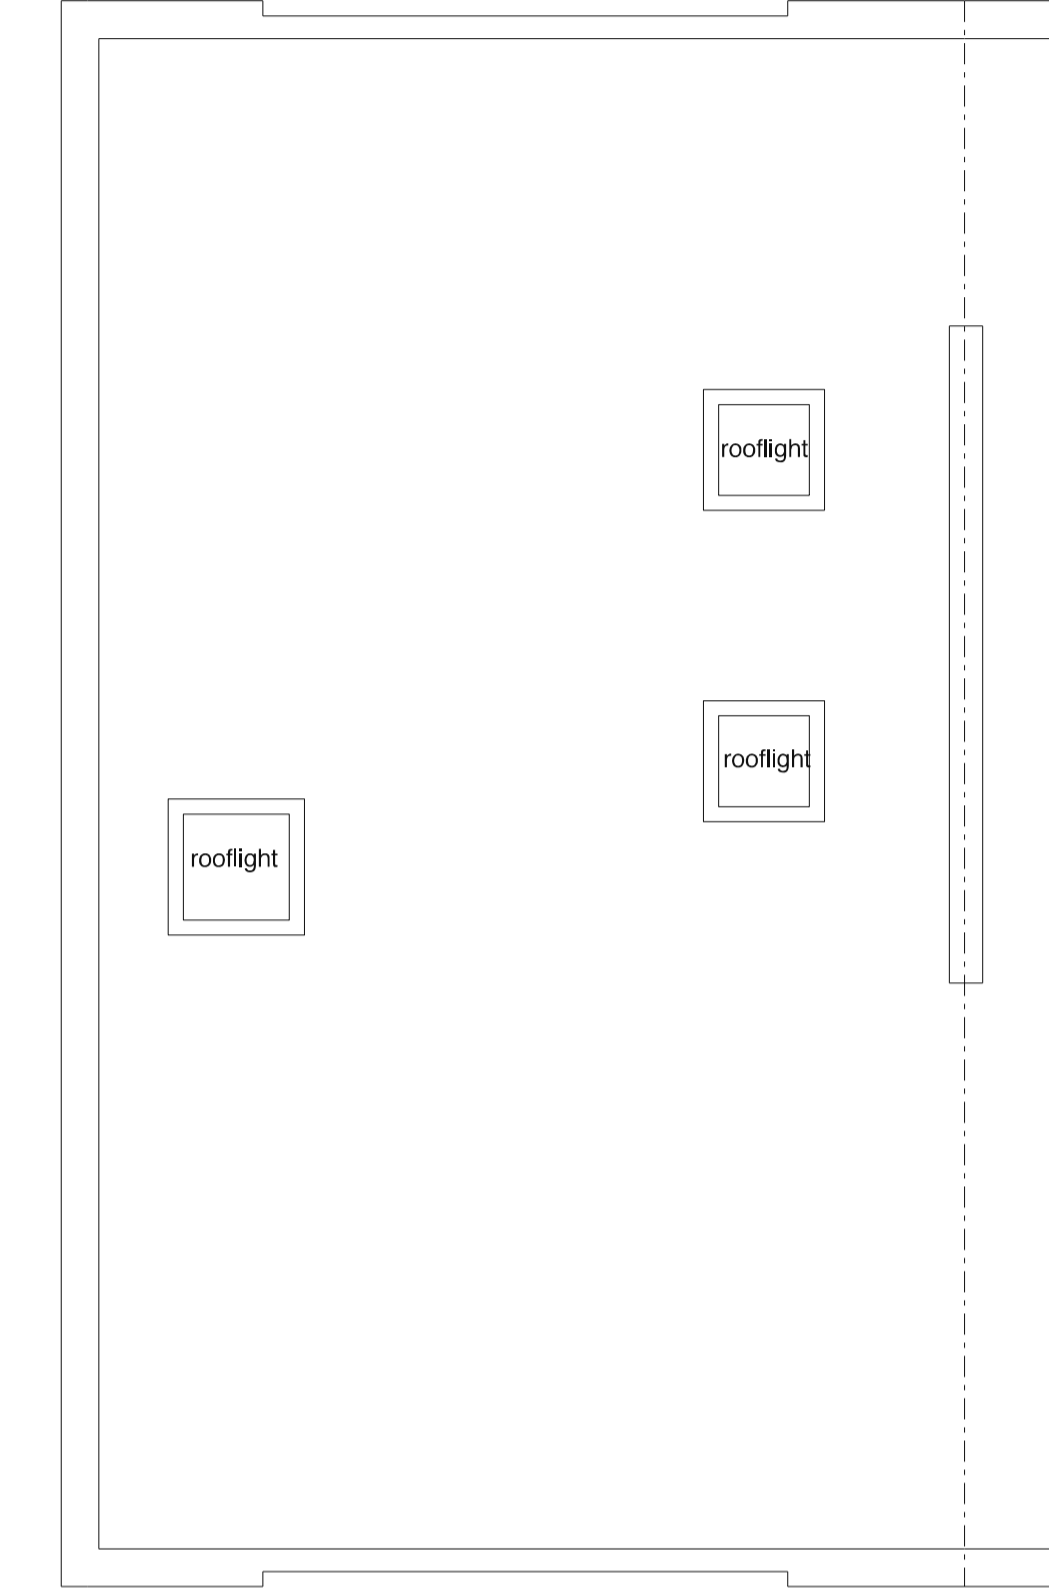

Existing Roof Plan

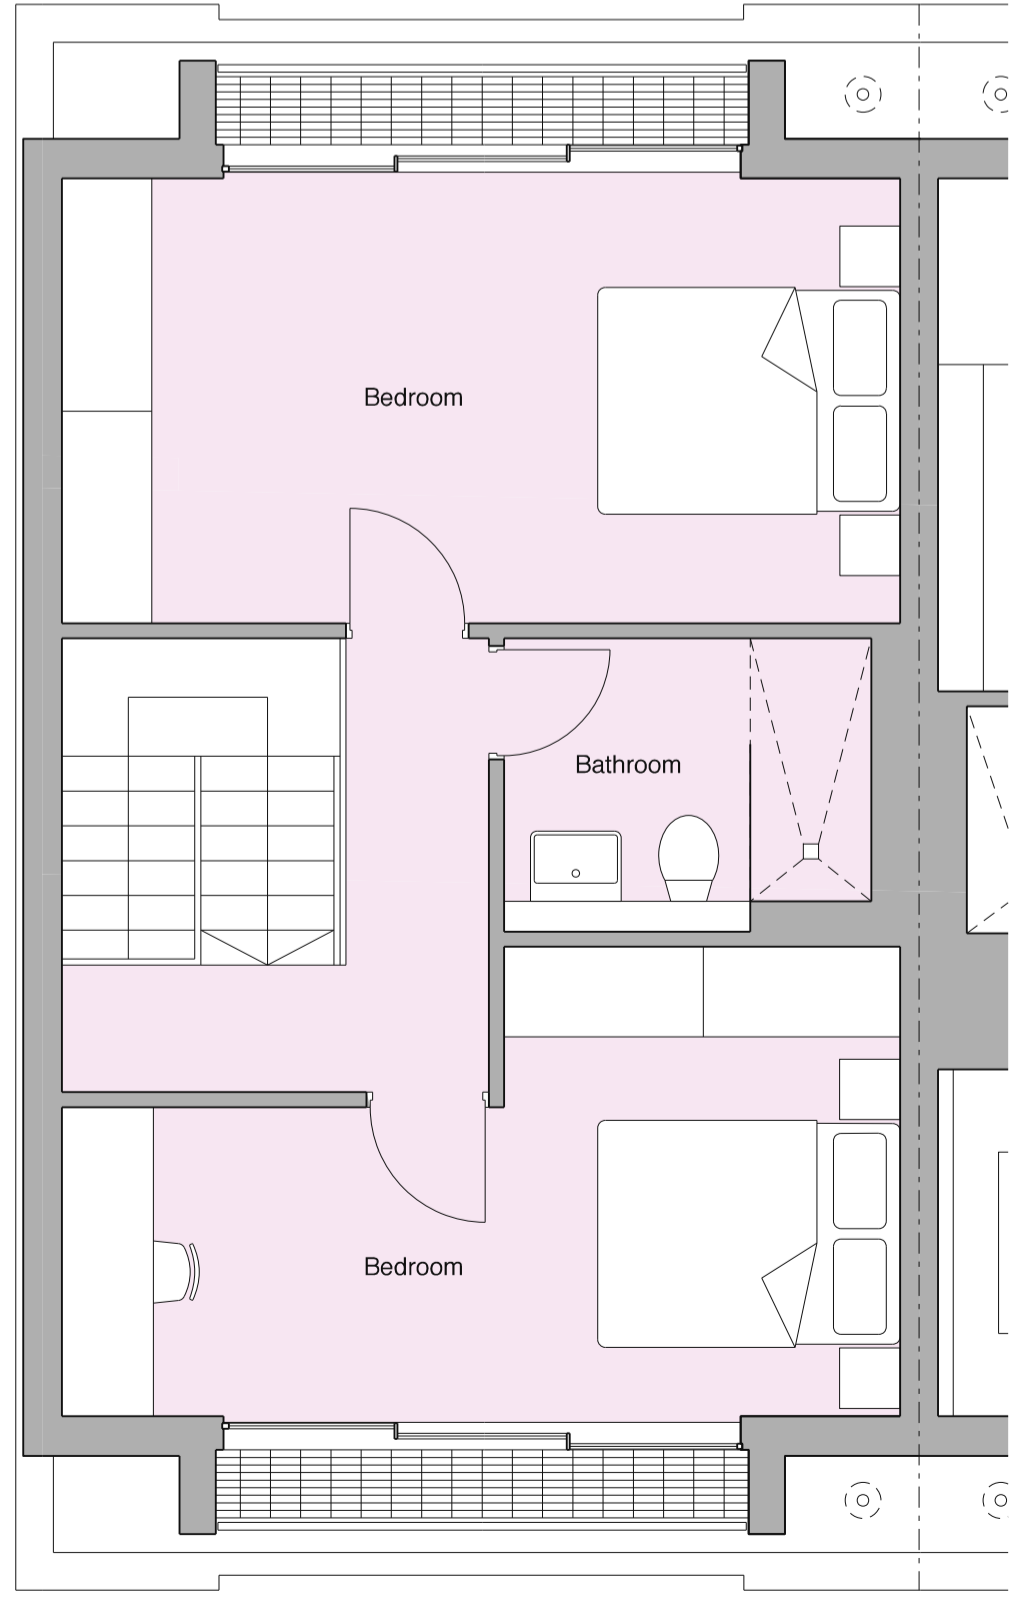

Proposed Third Floor

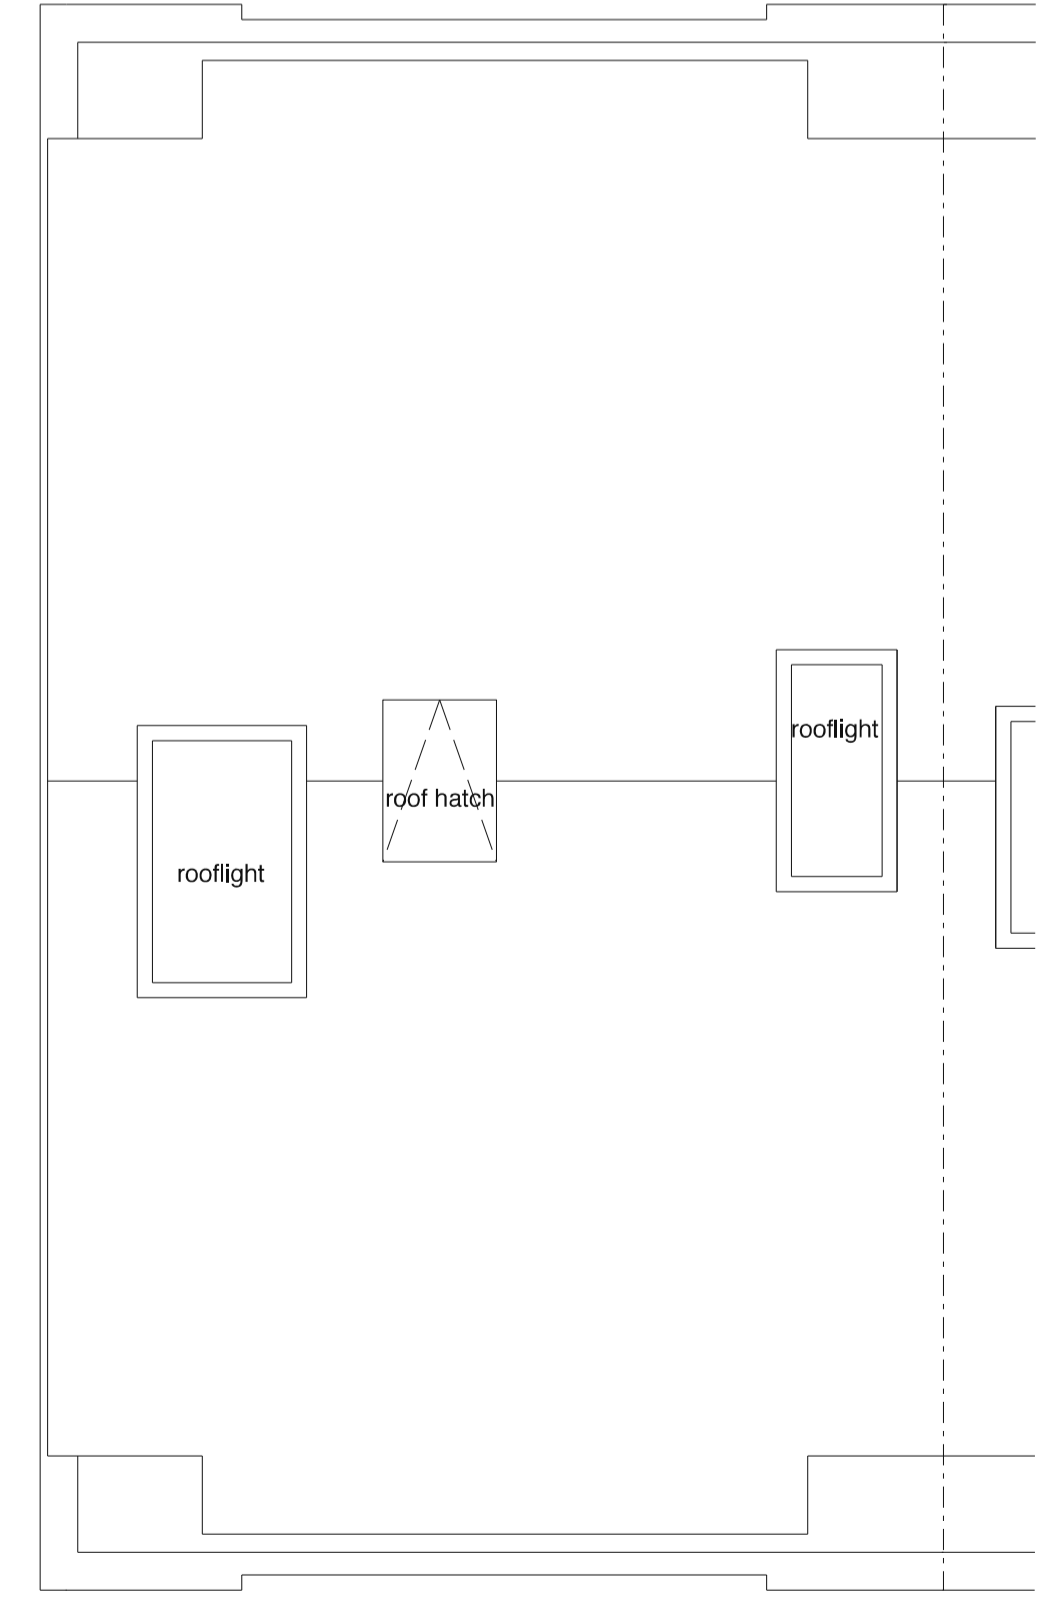

Proposed Roof Plan



Revision	Date	By	Checked

For
Planning

Existing & Proposed Plans
 28 Lower Merton Rise, NW3

2224_28_P02

Scale: 1:50 at A1
 1:100 at A3
 Date: 28.11.22
 Drawn: MB

BHA
 BURD HAWARD ARCHITECTS LTD
 24 Wolsey Mews
 London NW5 2DX
 T +44 20 7267 9815
 E studio@burdward.com

