





Front Elevation



Rear Elevation

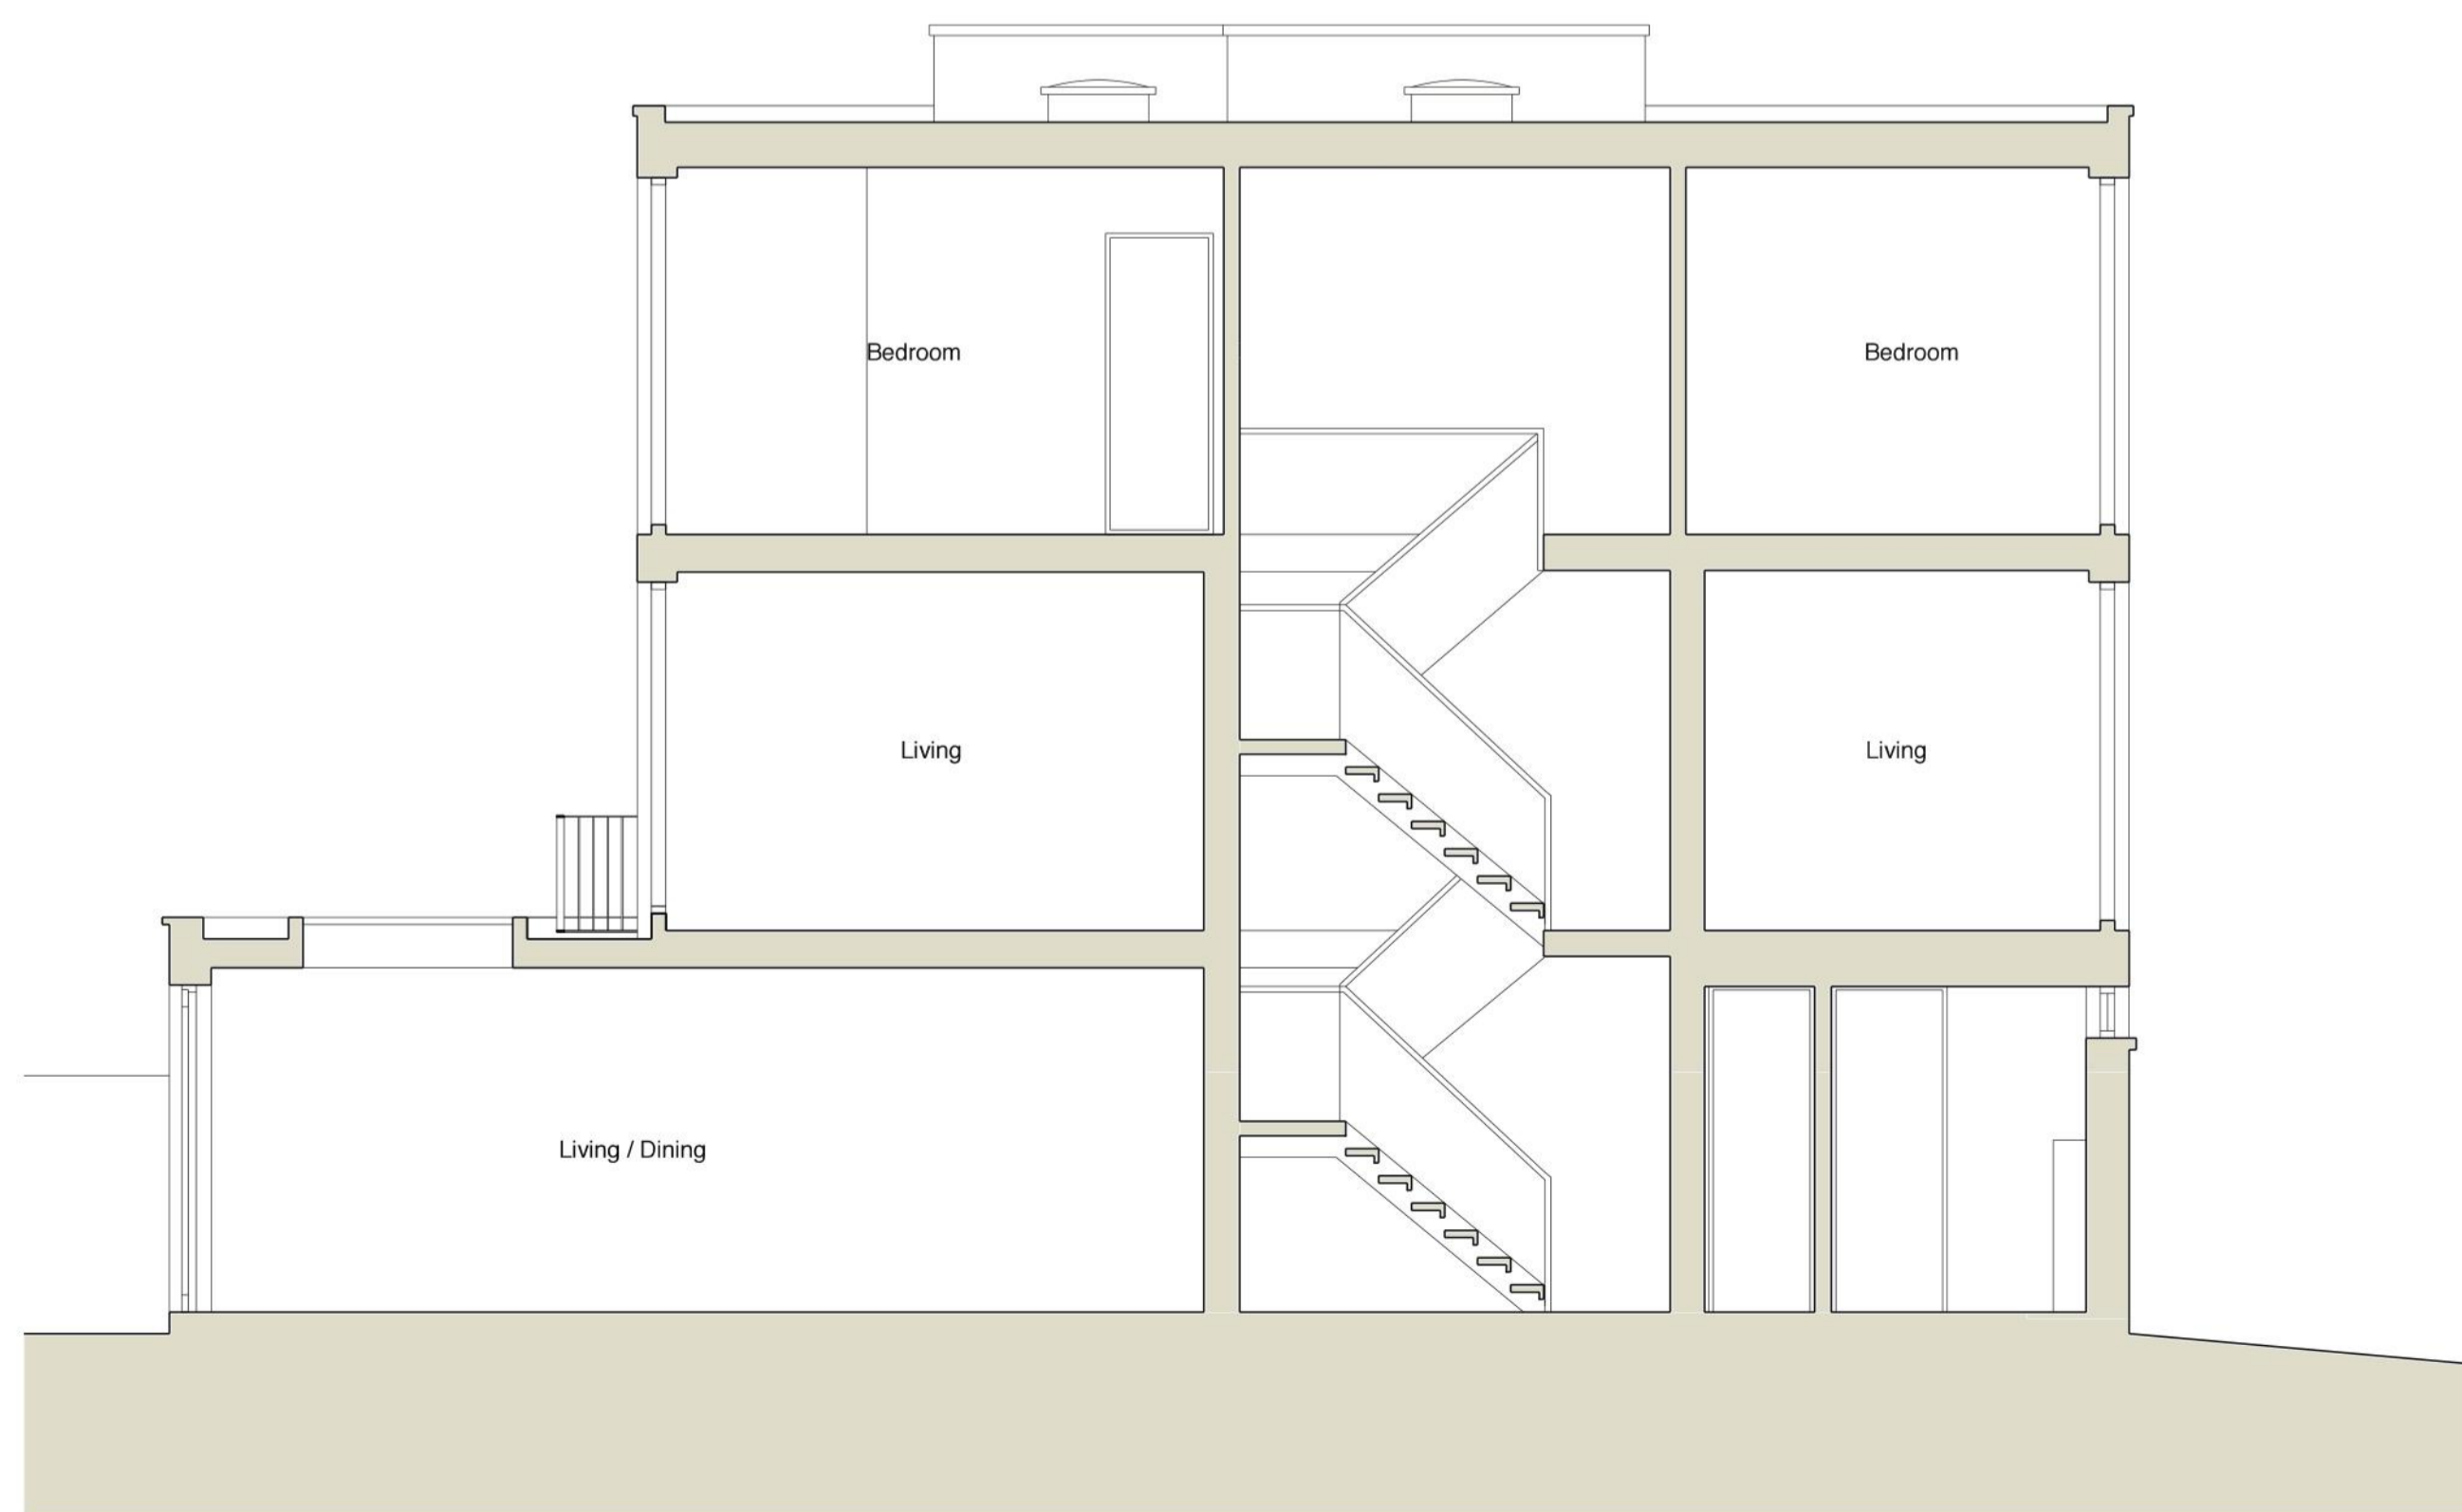

Section

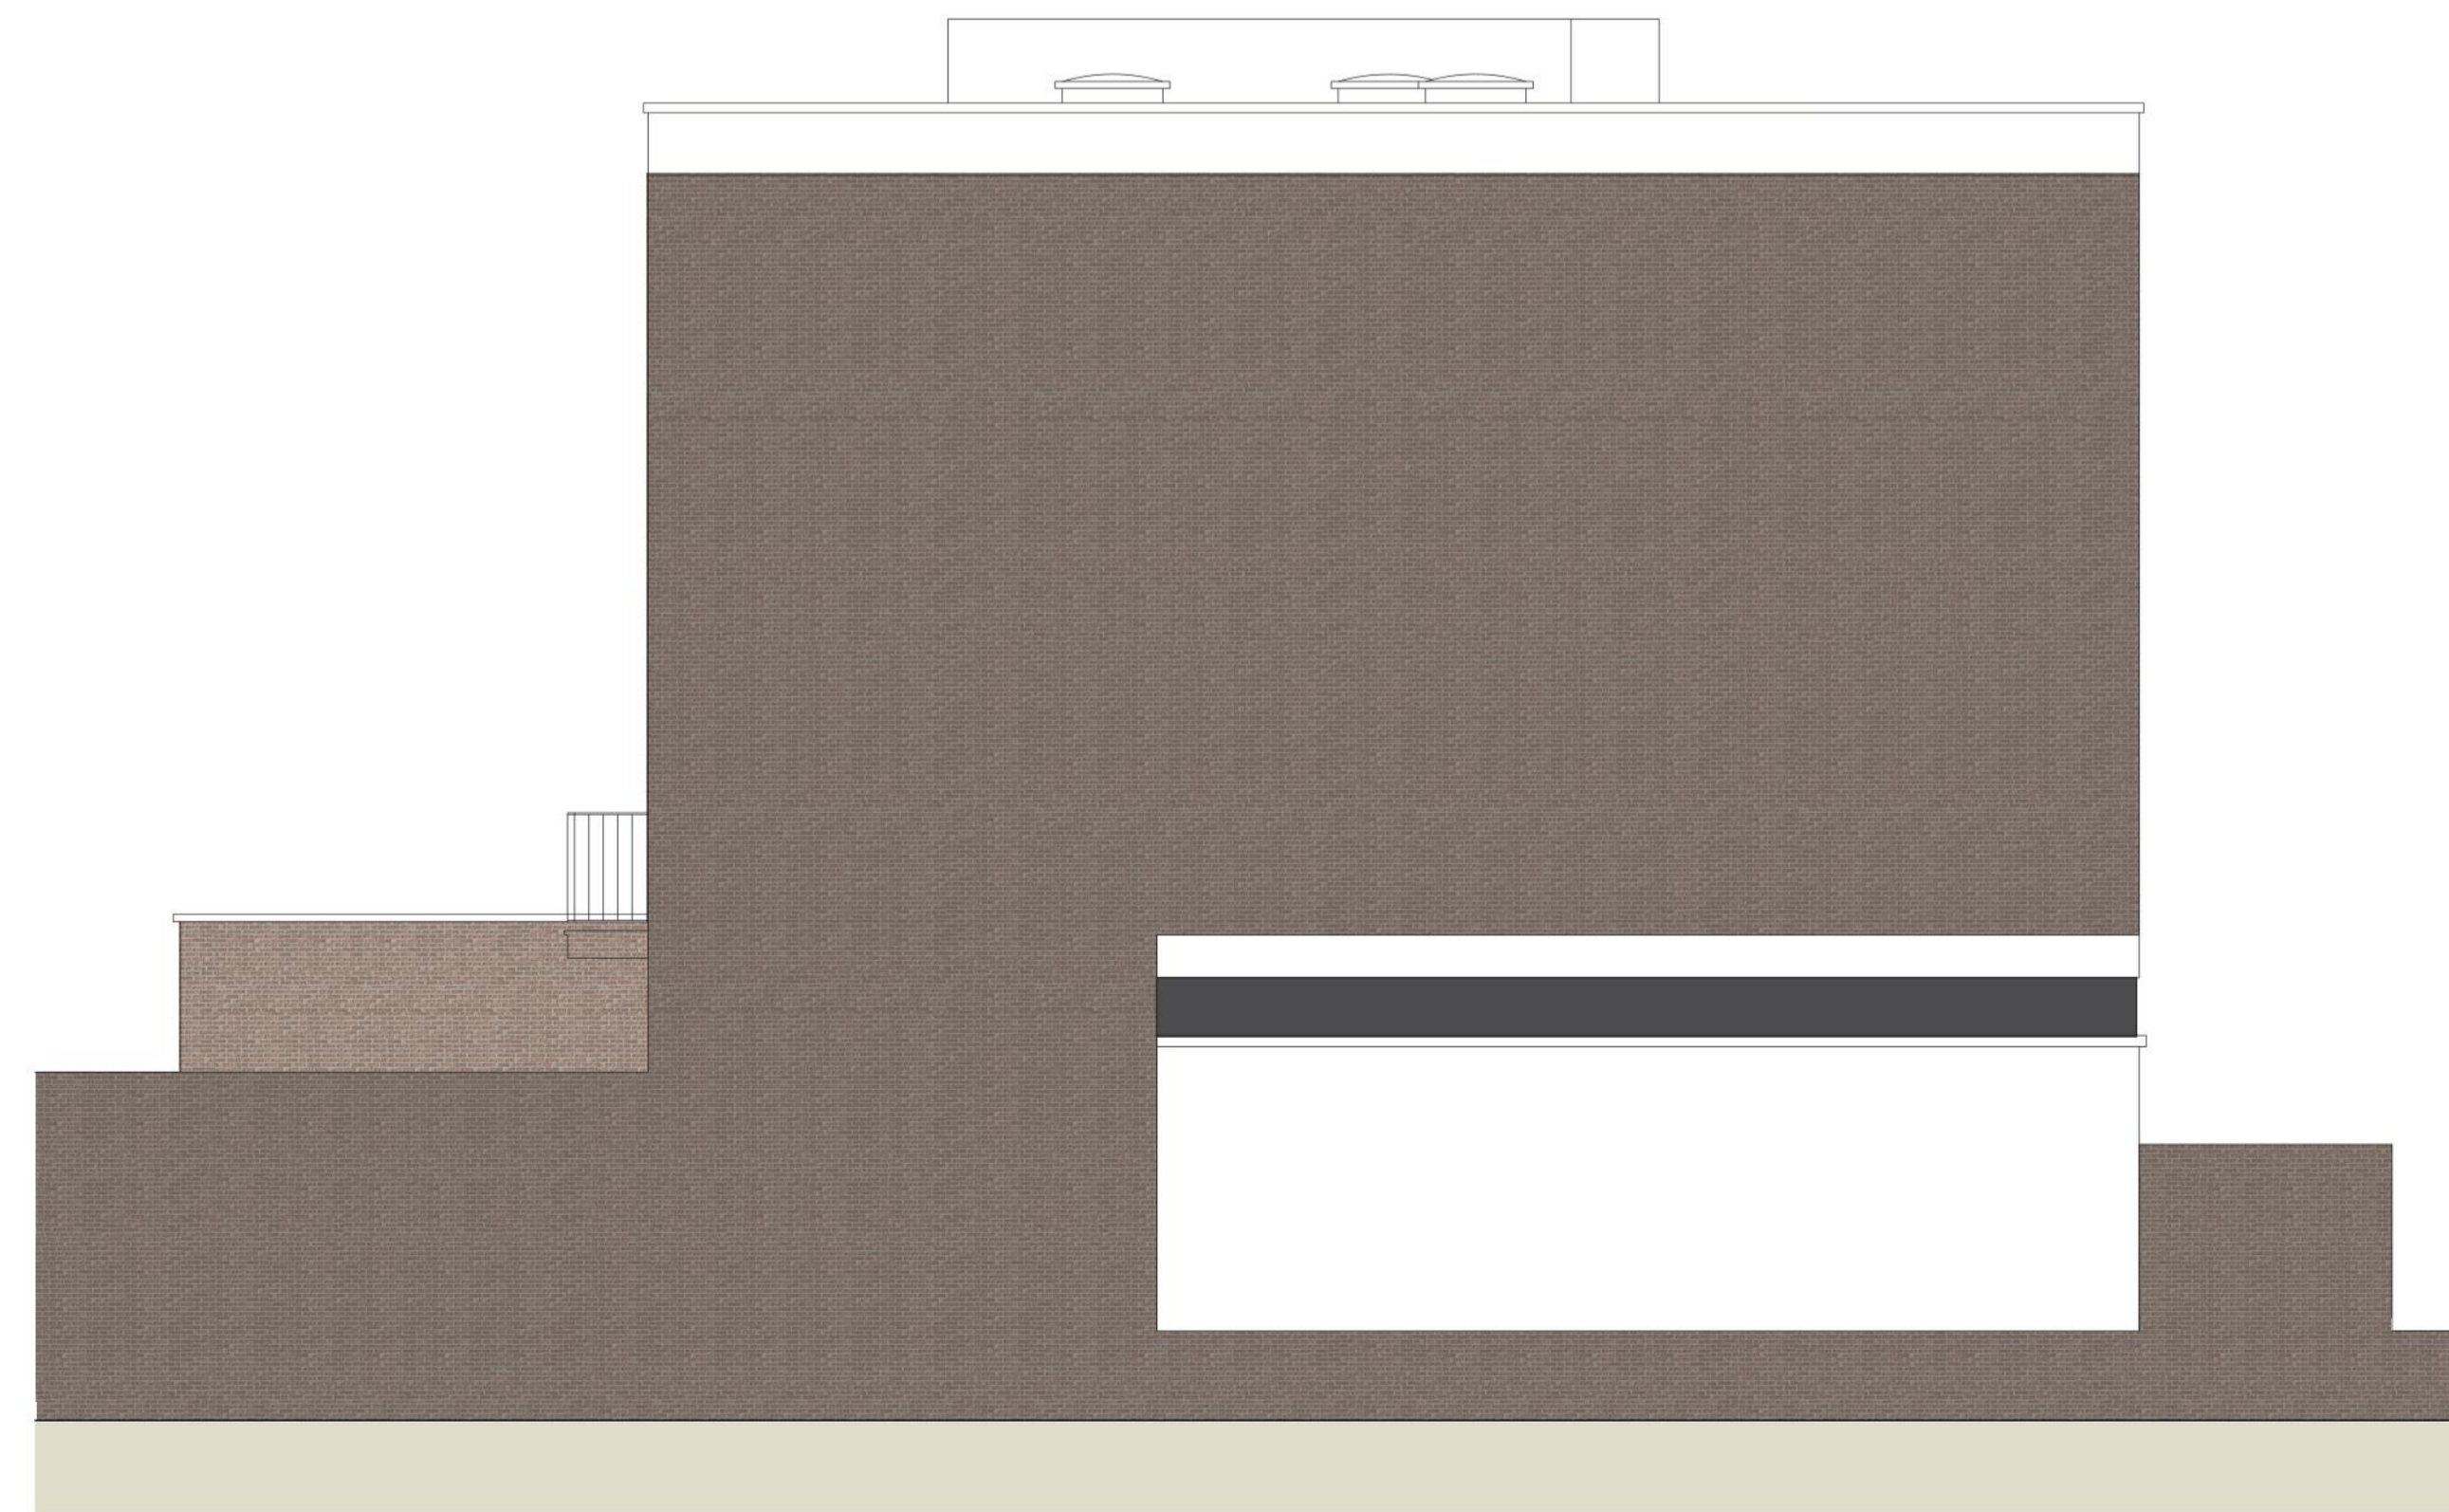

Side Elevation (No 28)

Revision	Date	By	Checked

For
Planning

Existing Elevations & Section

28 Lower Merton Rise, NW3

2224_28_P03

Scale: 1:50 at A1
 1:100 at A3
 Date: 28.11.22
 Drawn: MB

BHA

BURD HAWARD ARCHITECTS LTD
 24 Wolsey Mews
 London NW5 2DX
 T +44 20 7267 9815
 E studio@burdward.com