


Copyright Burd Haward Architects Ltd. Unless otherwise stated, this drawing is for information only. Do not scale from this drawing except for planning purposes. All dimensions to be checked on site.




Front Elevation



Rear Elevation

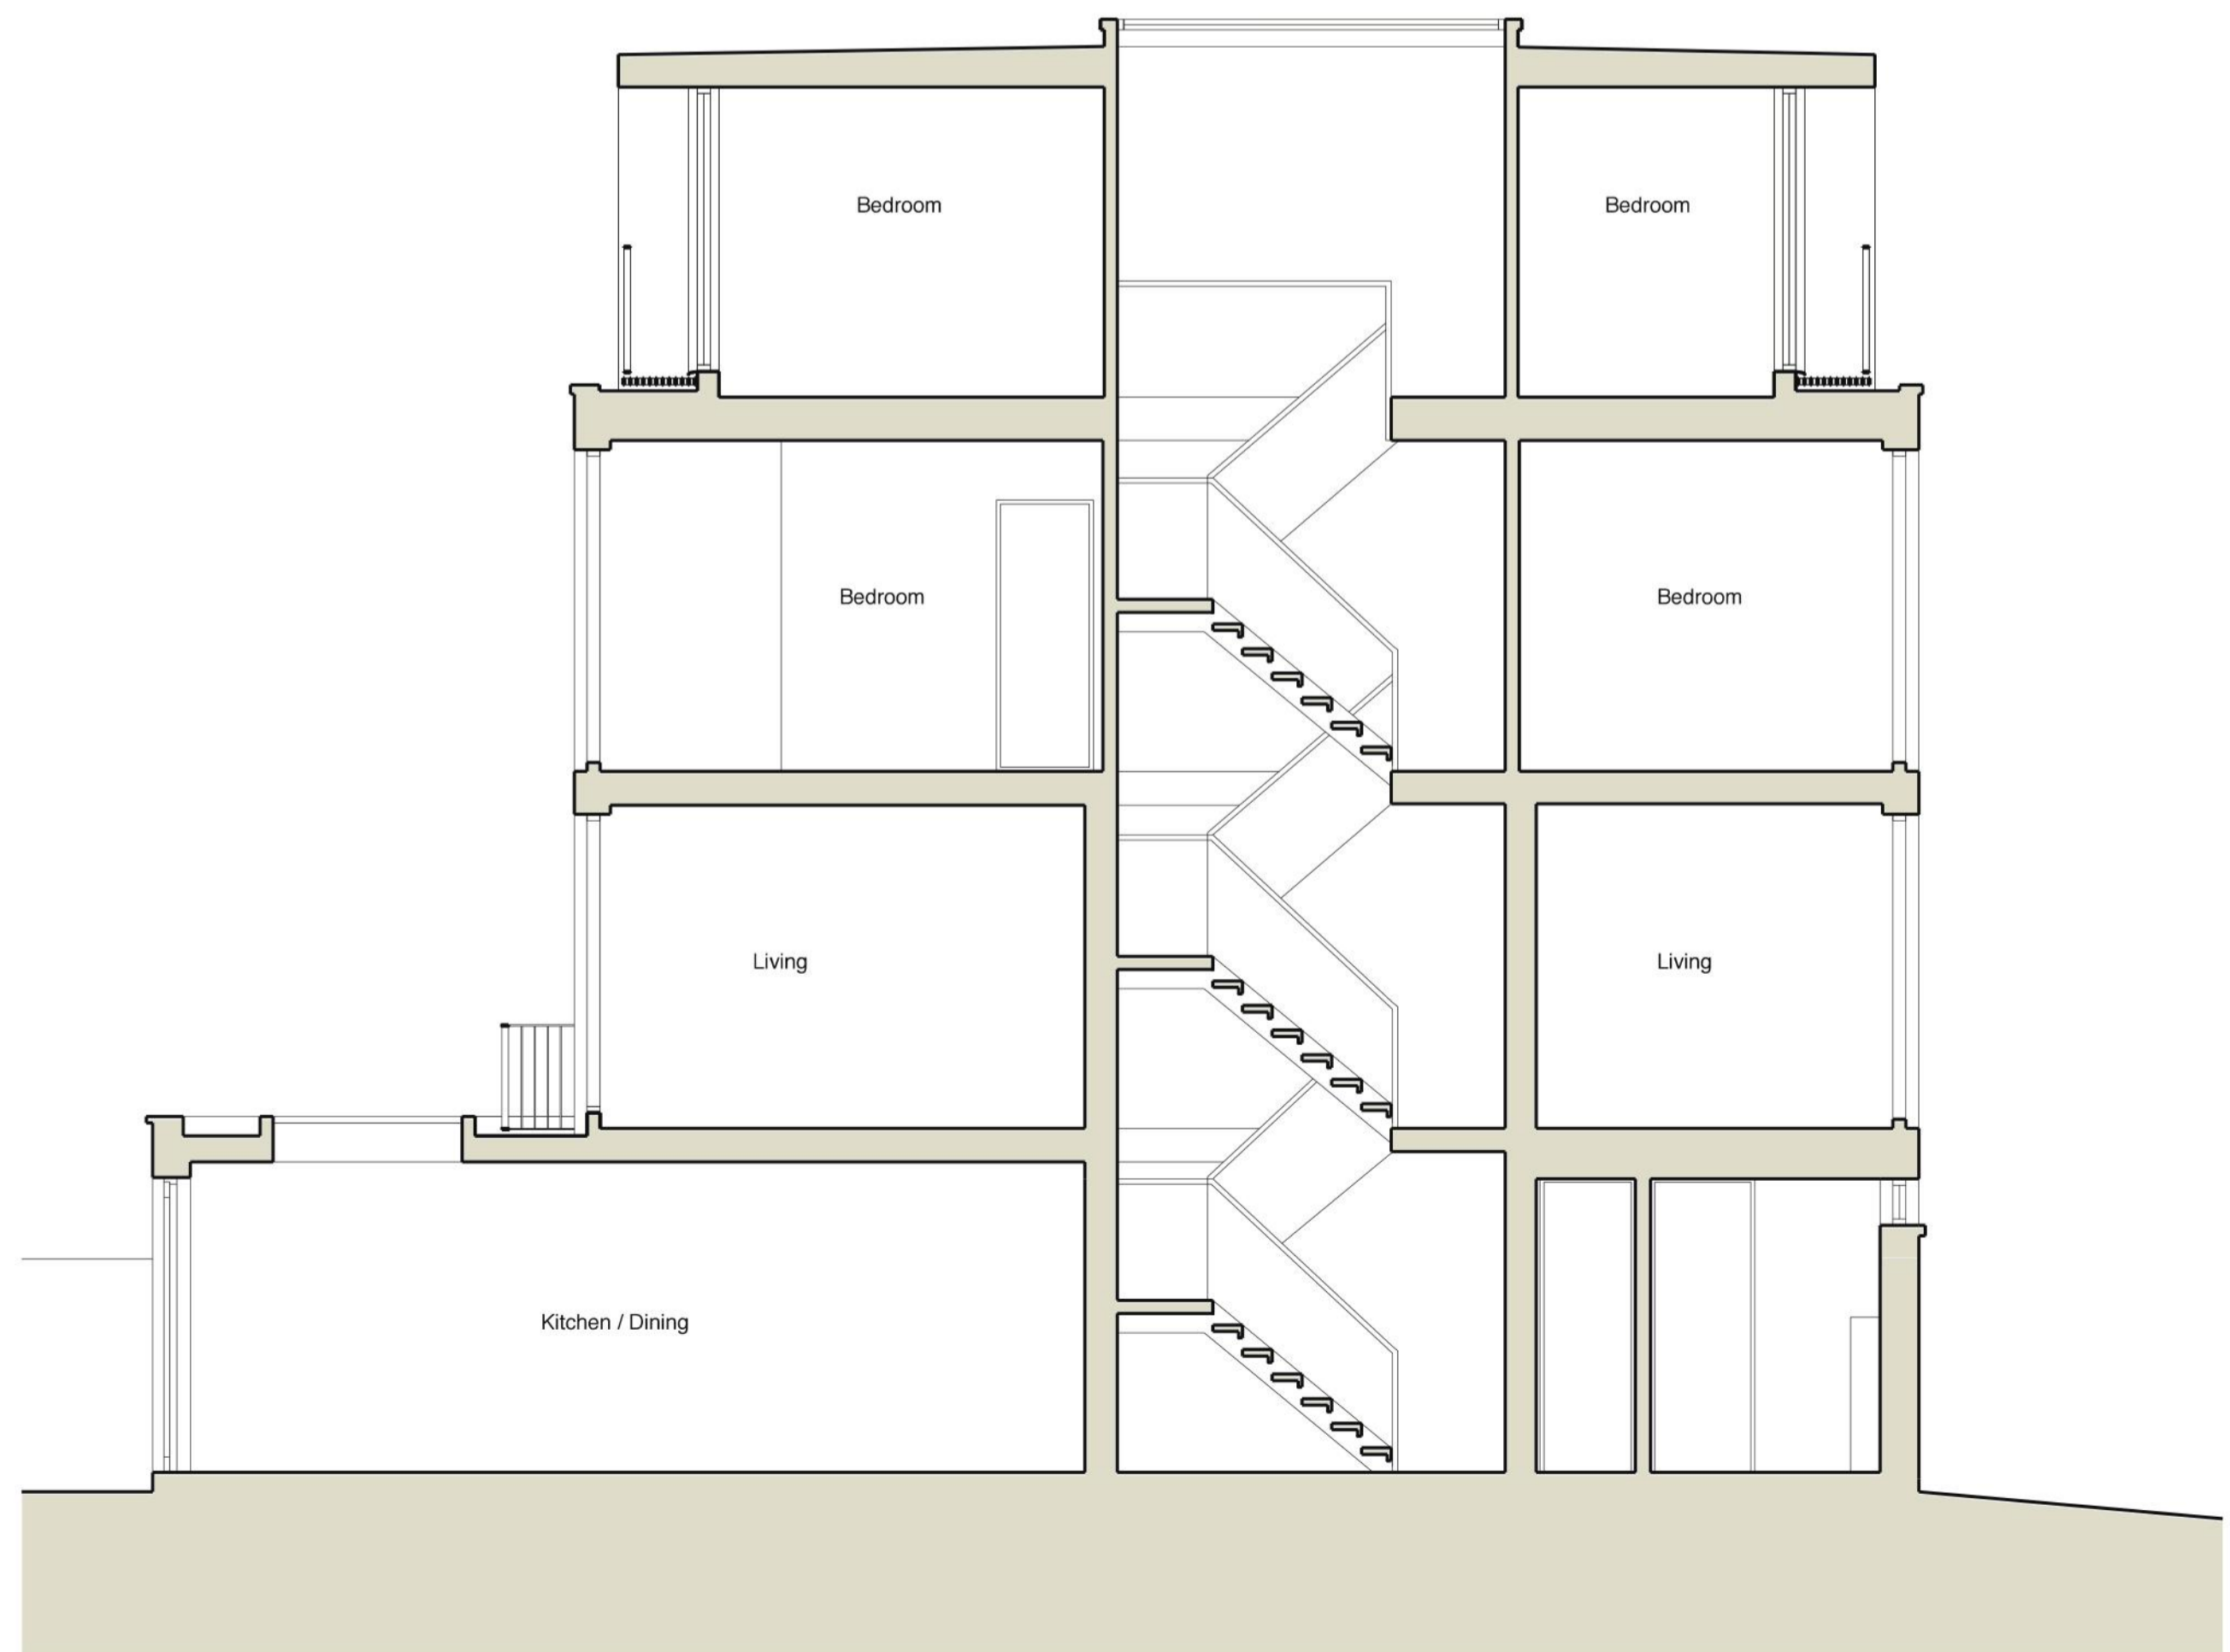

Section

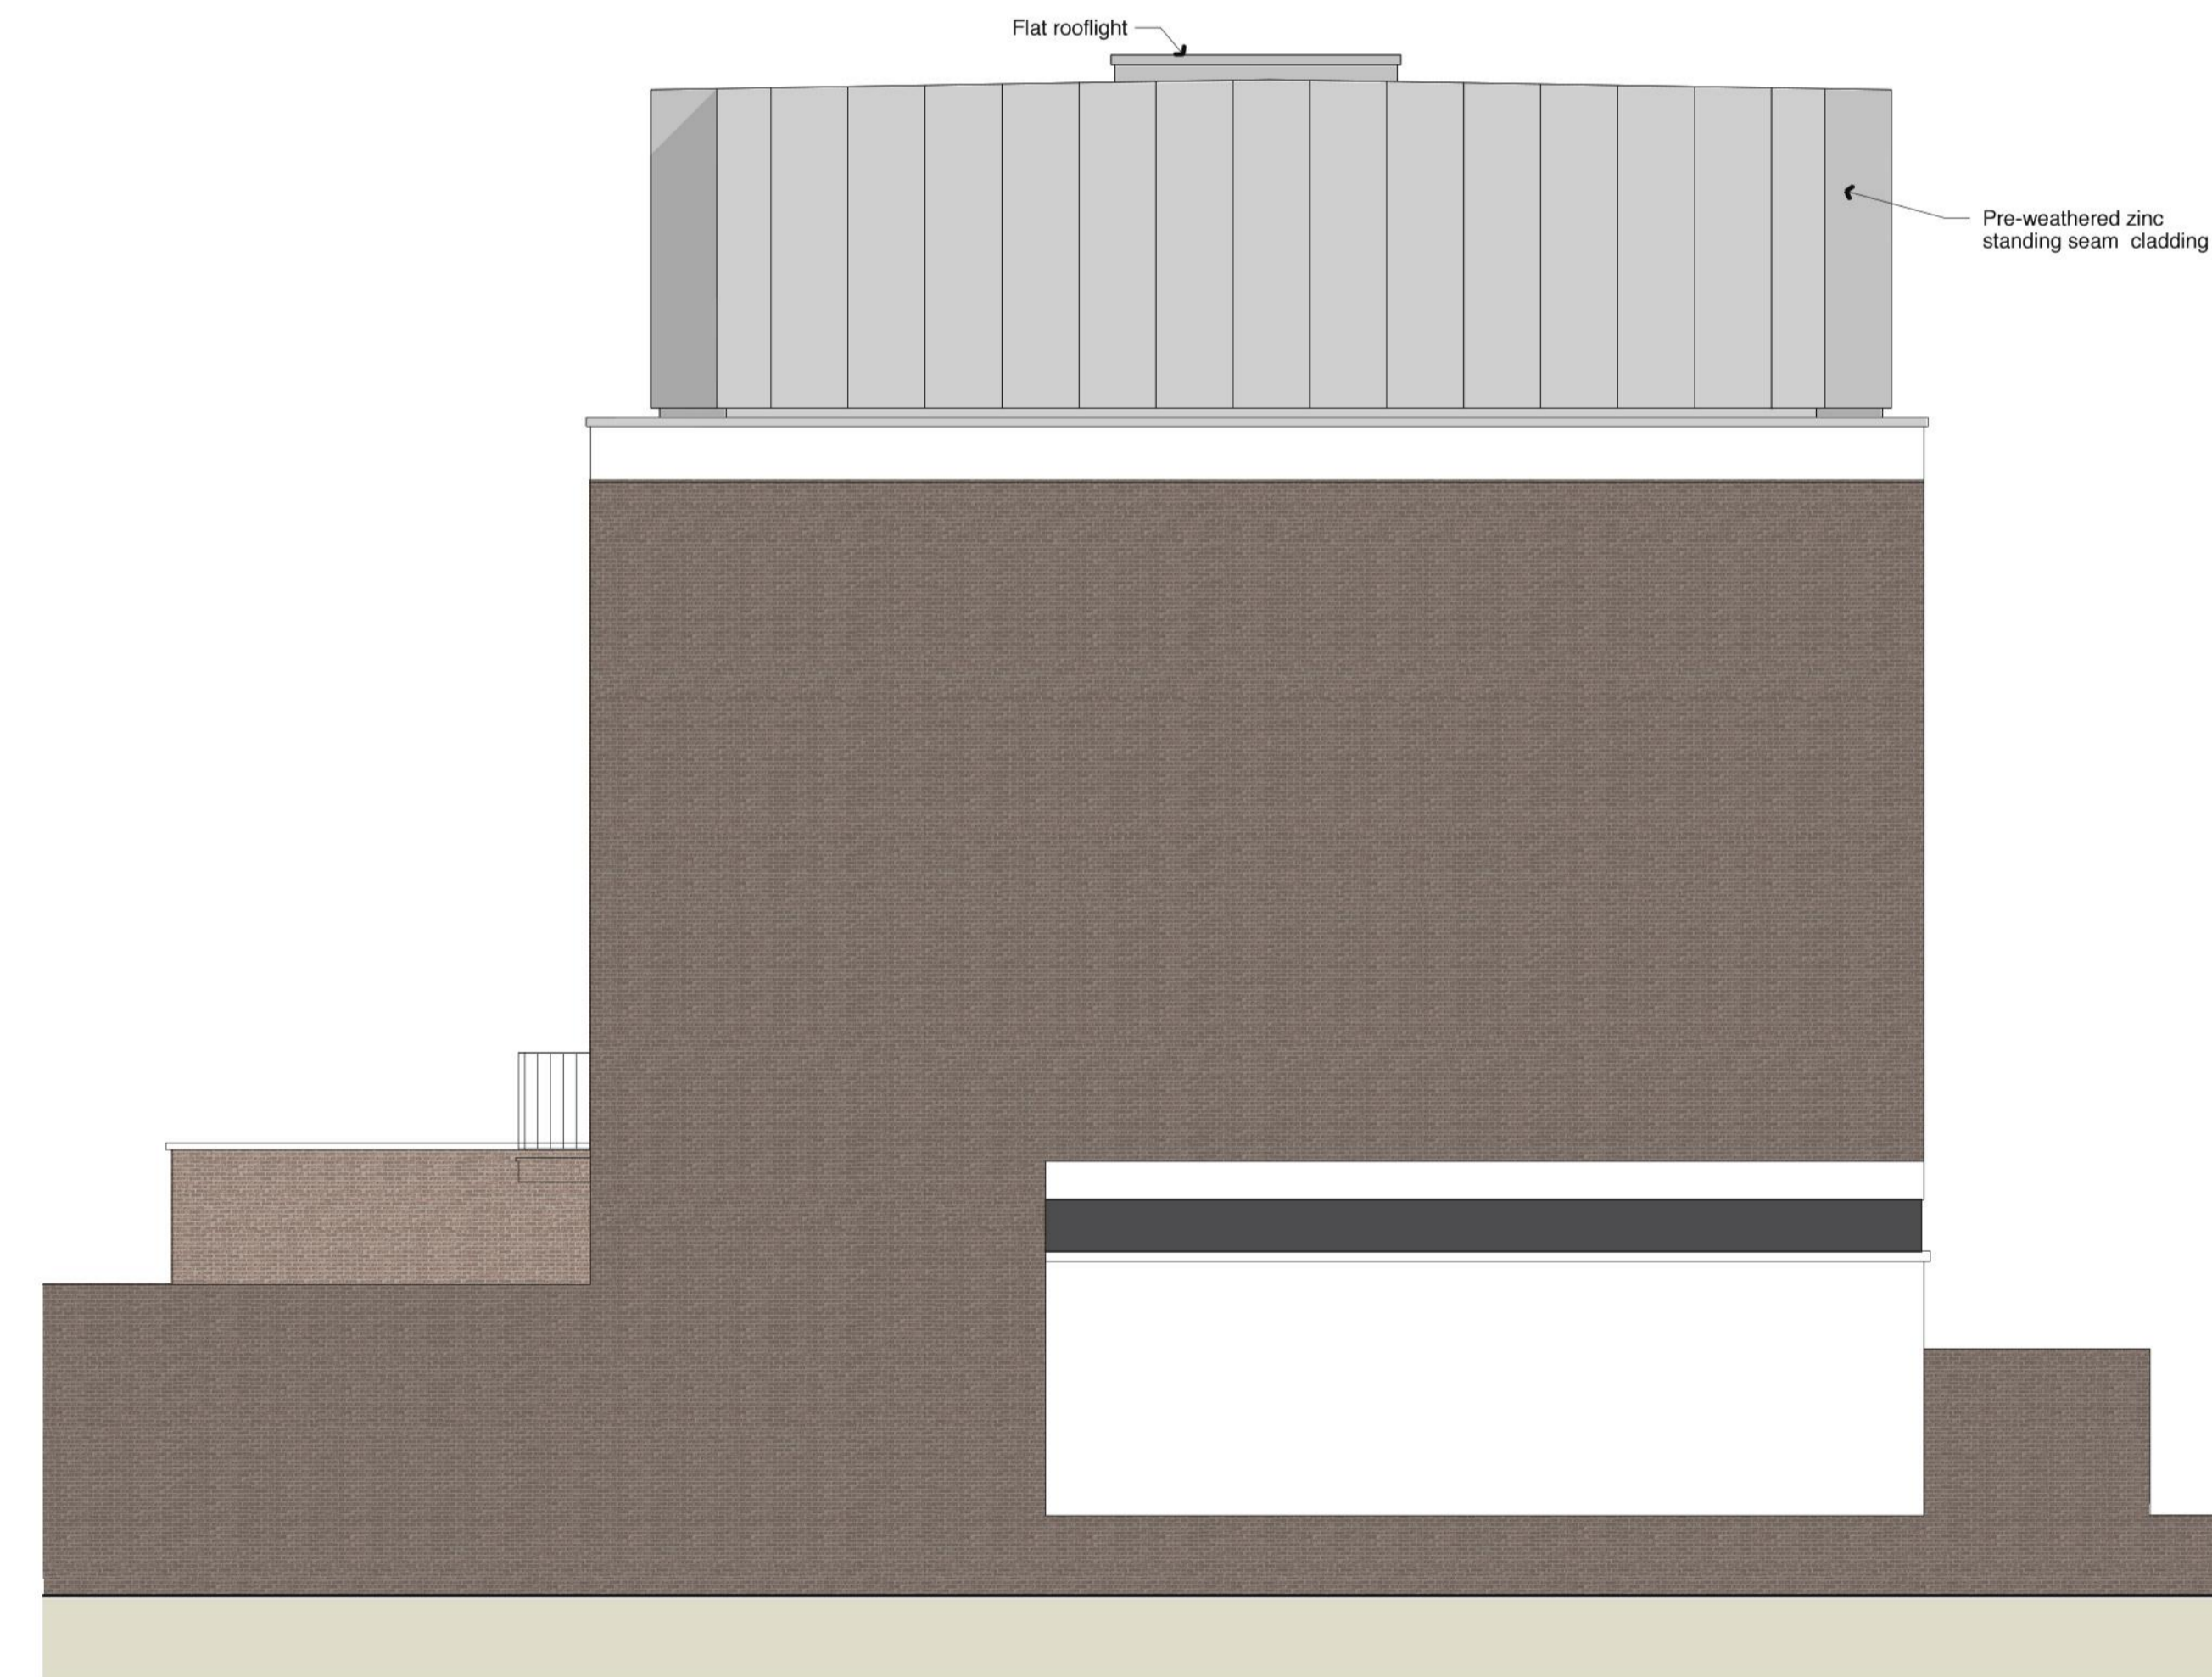

Side Elevation (No 28)

Revision	Date	By	Checked

For Planning

Proposed Elevations & Section
28 Elliott Square, NW3

2224_28_P04

Scale: 1:50 at A1
1:100 at A3
Date: 28.11.22
Drawn: MB



BURD HAWARD ARCHITECTS LTD
24 Wolsey Mews
London NW5 2DX
T +44 20 7267 9815
E studio@burdward.com